

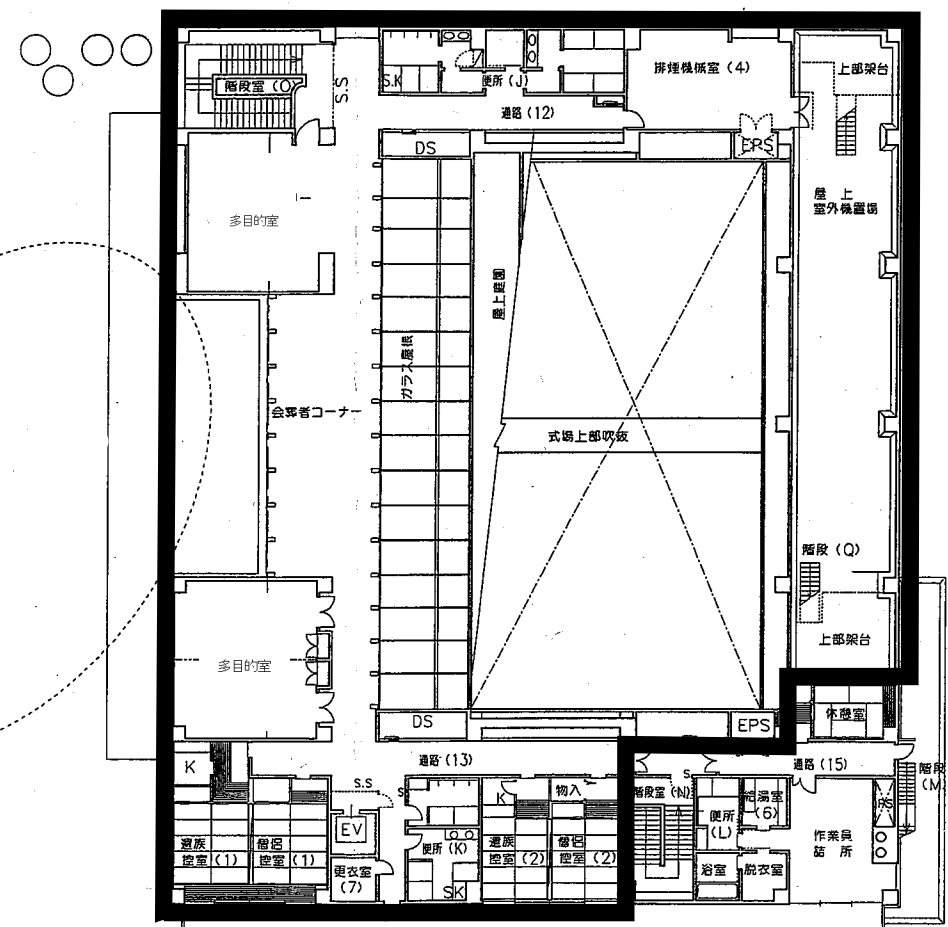


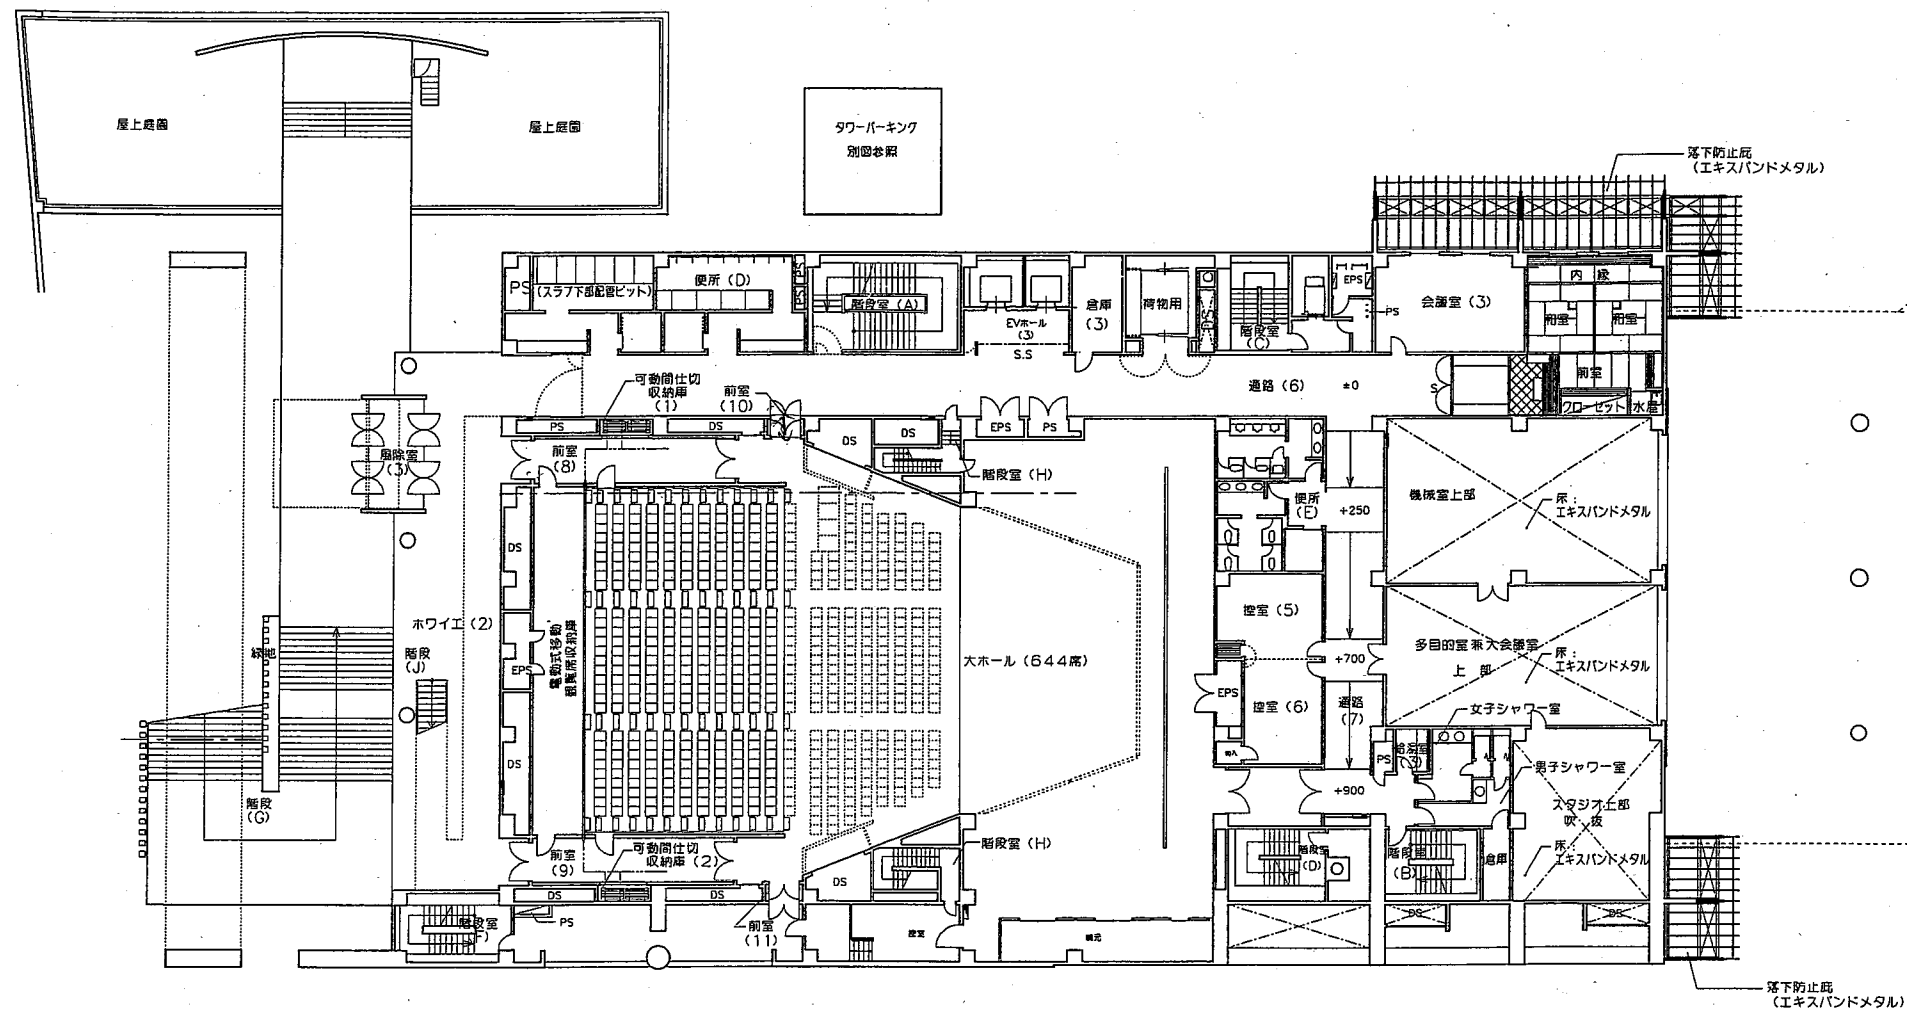

図面名	2階平面図
縮尺	S=1:400

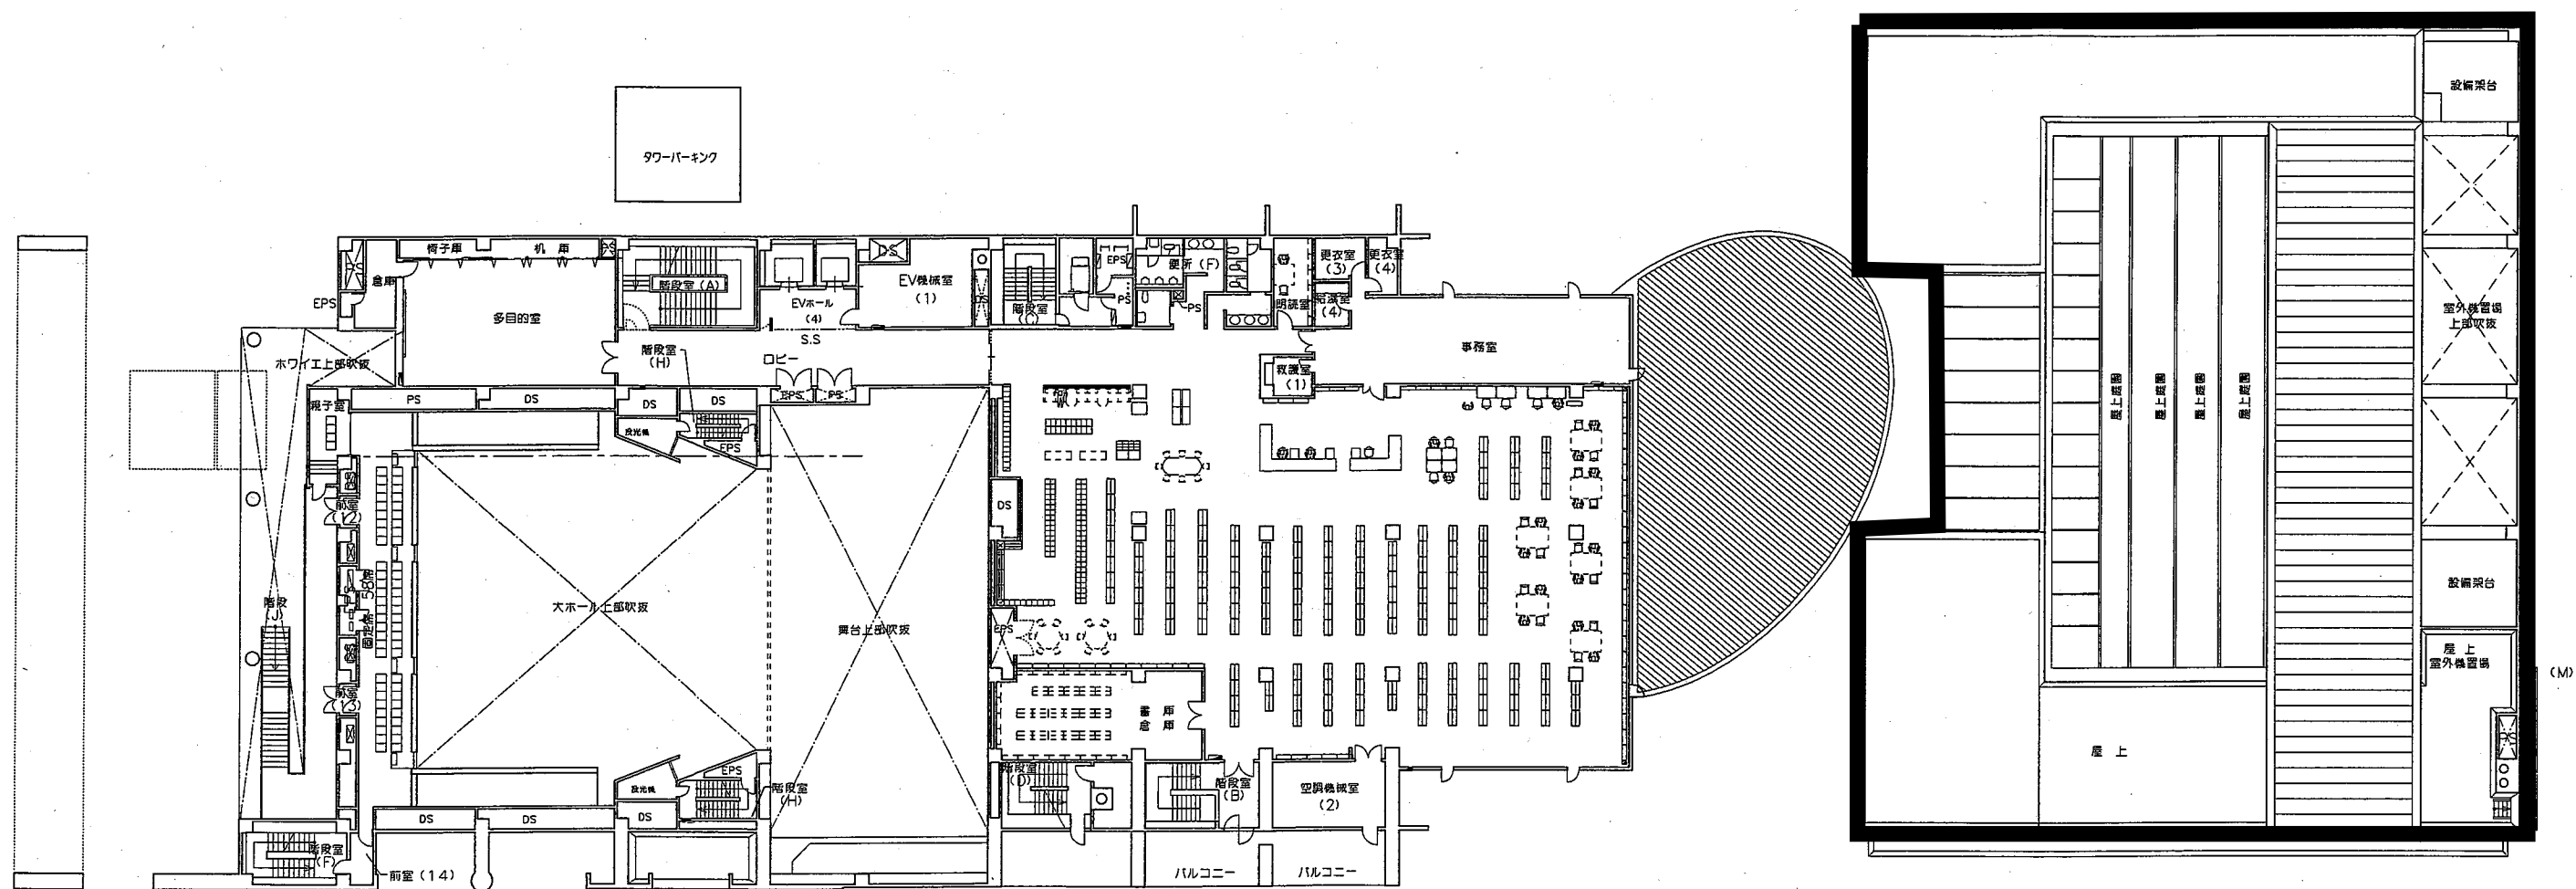

図面名	3階平面図
縮尺	S=1:400