



図 1-2(3) 施設配置計画図 (完成予想図)

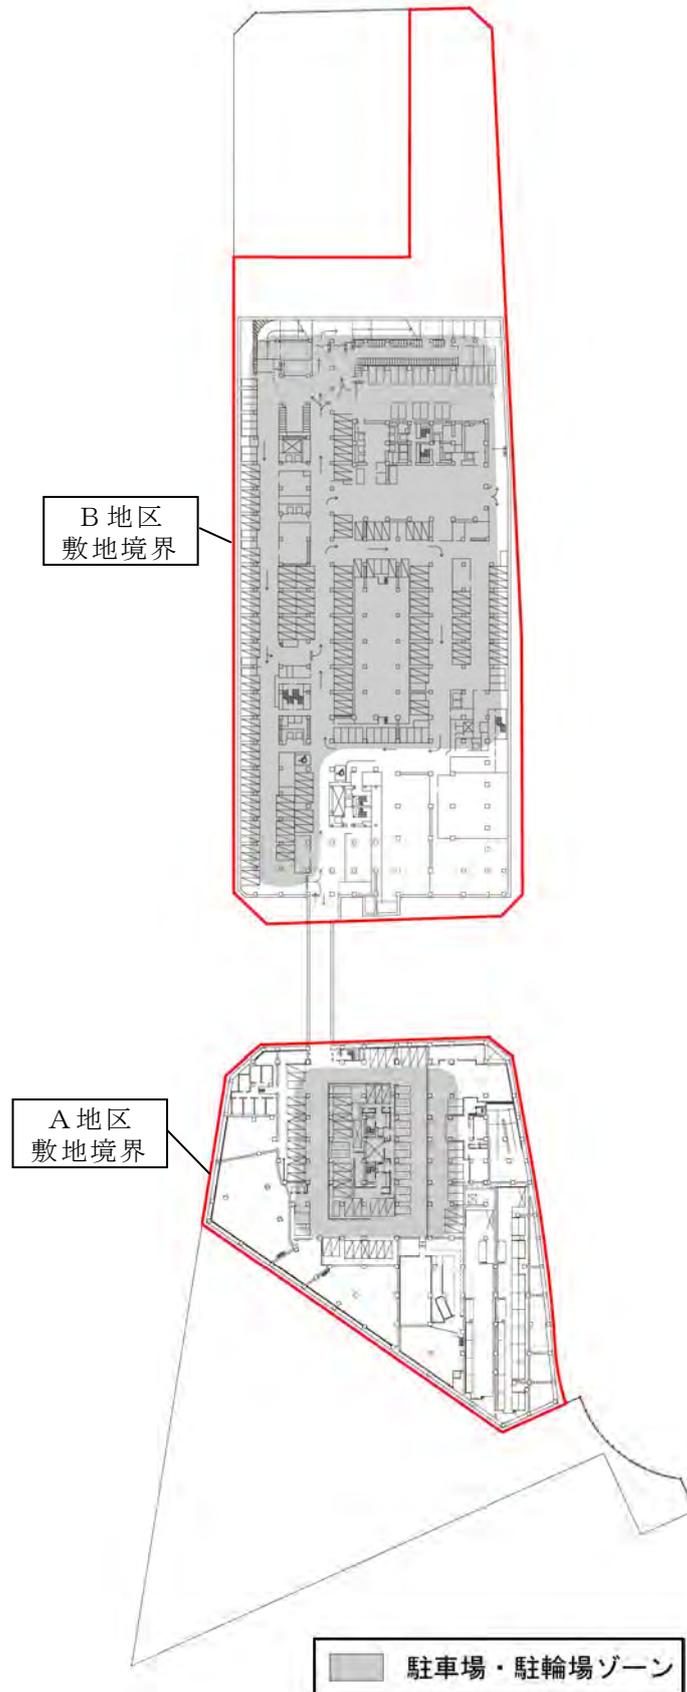


図 1-3(1) 主要階平面図（地下 3 階）

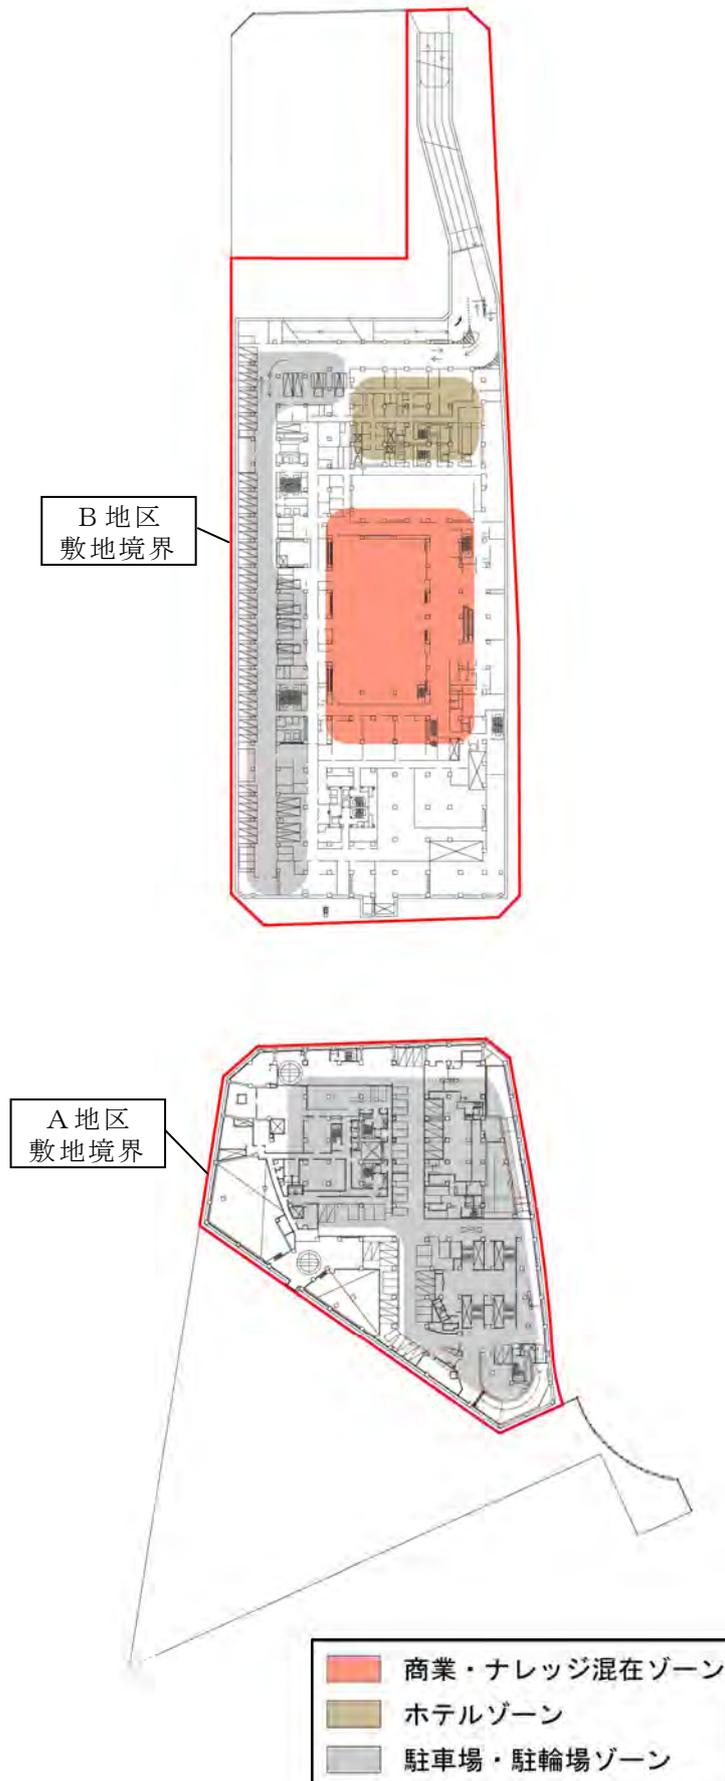


図 1-3(2) 主要階平面図 (地下 2 階)

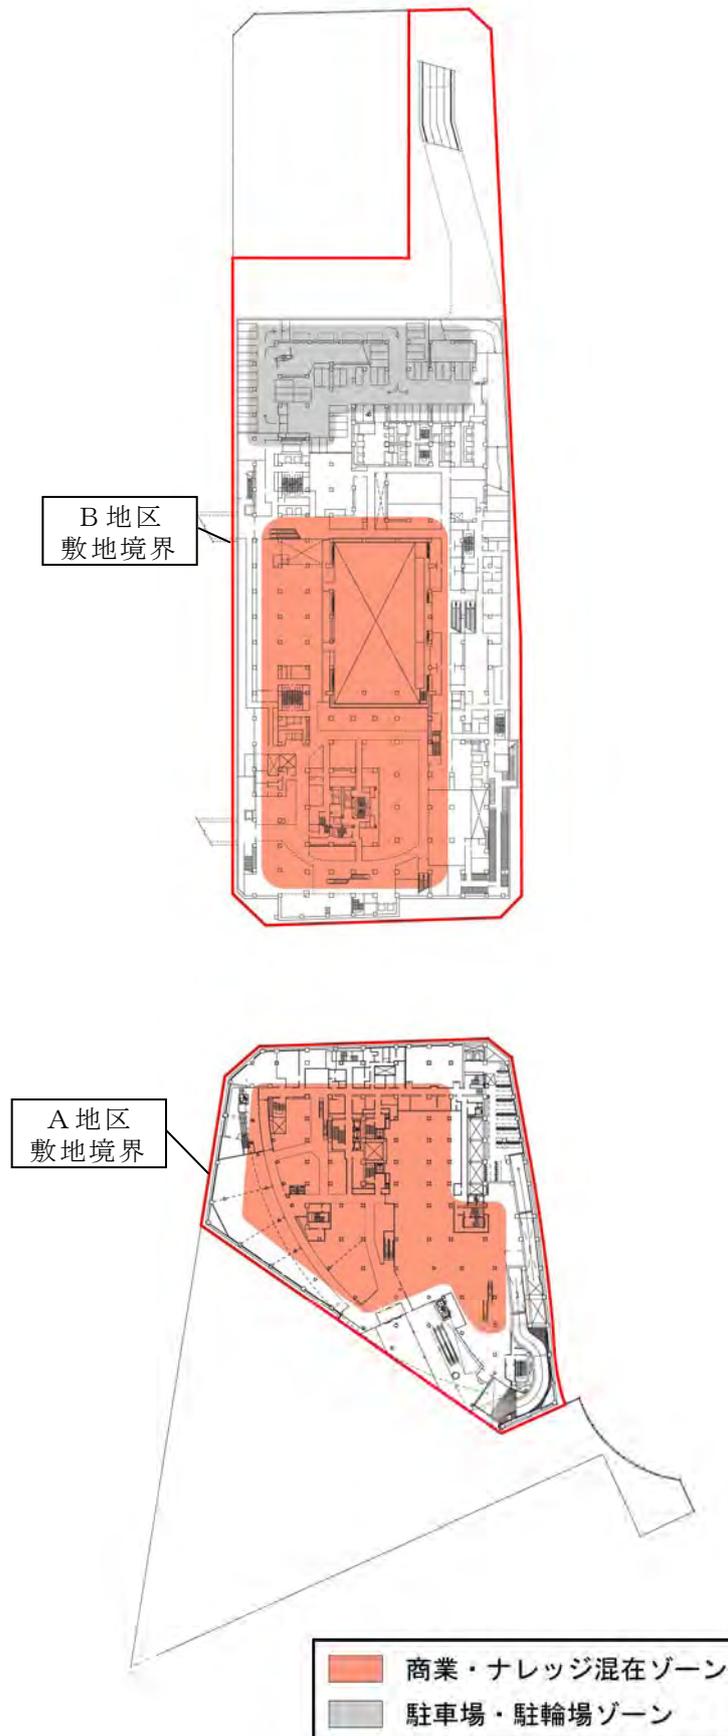


図 1-3(3) 主要階平面図 (地下 1 階)

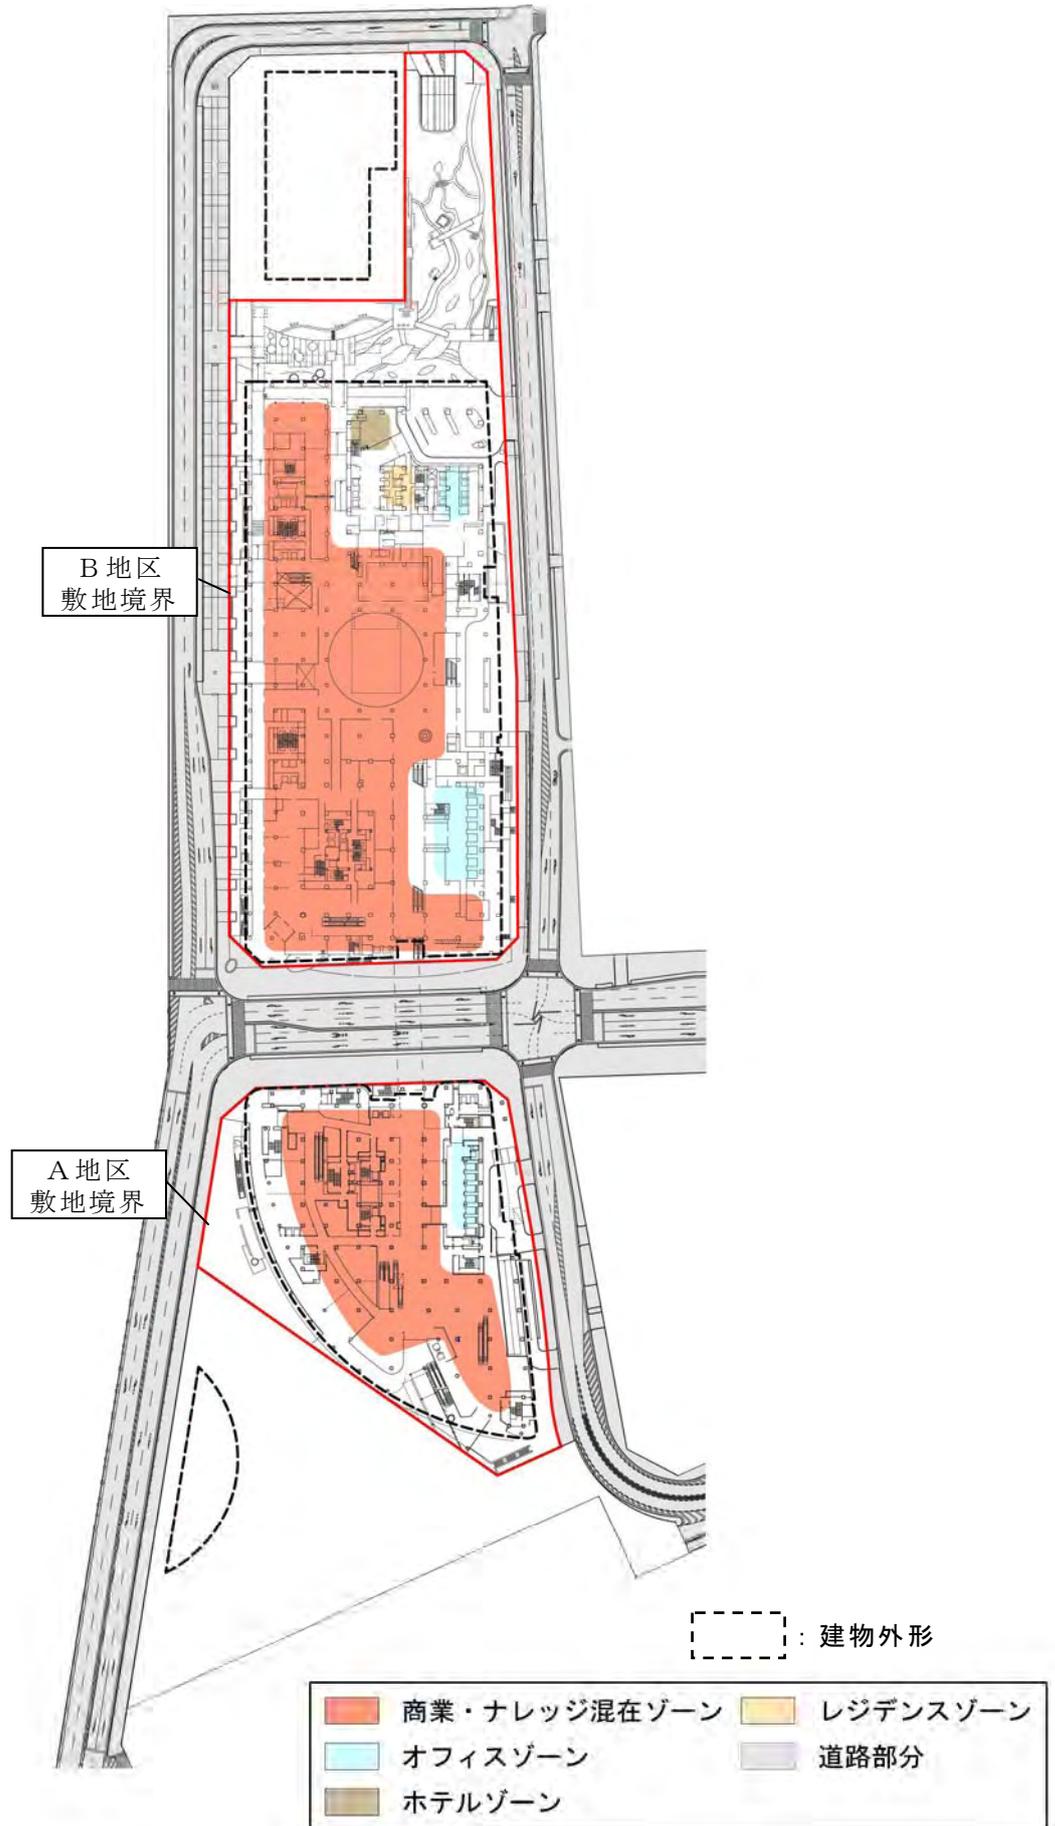


図 1-3(4) 主要階平面図 (1 階)

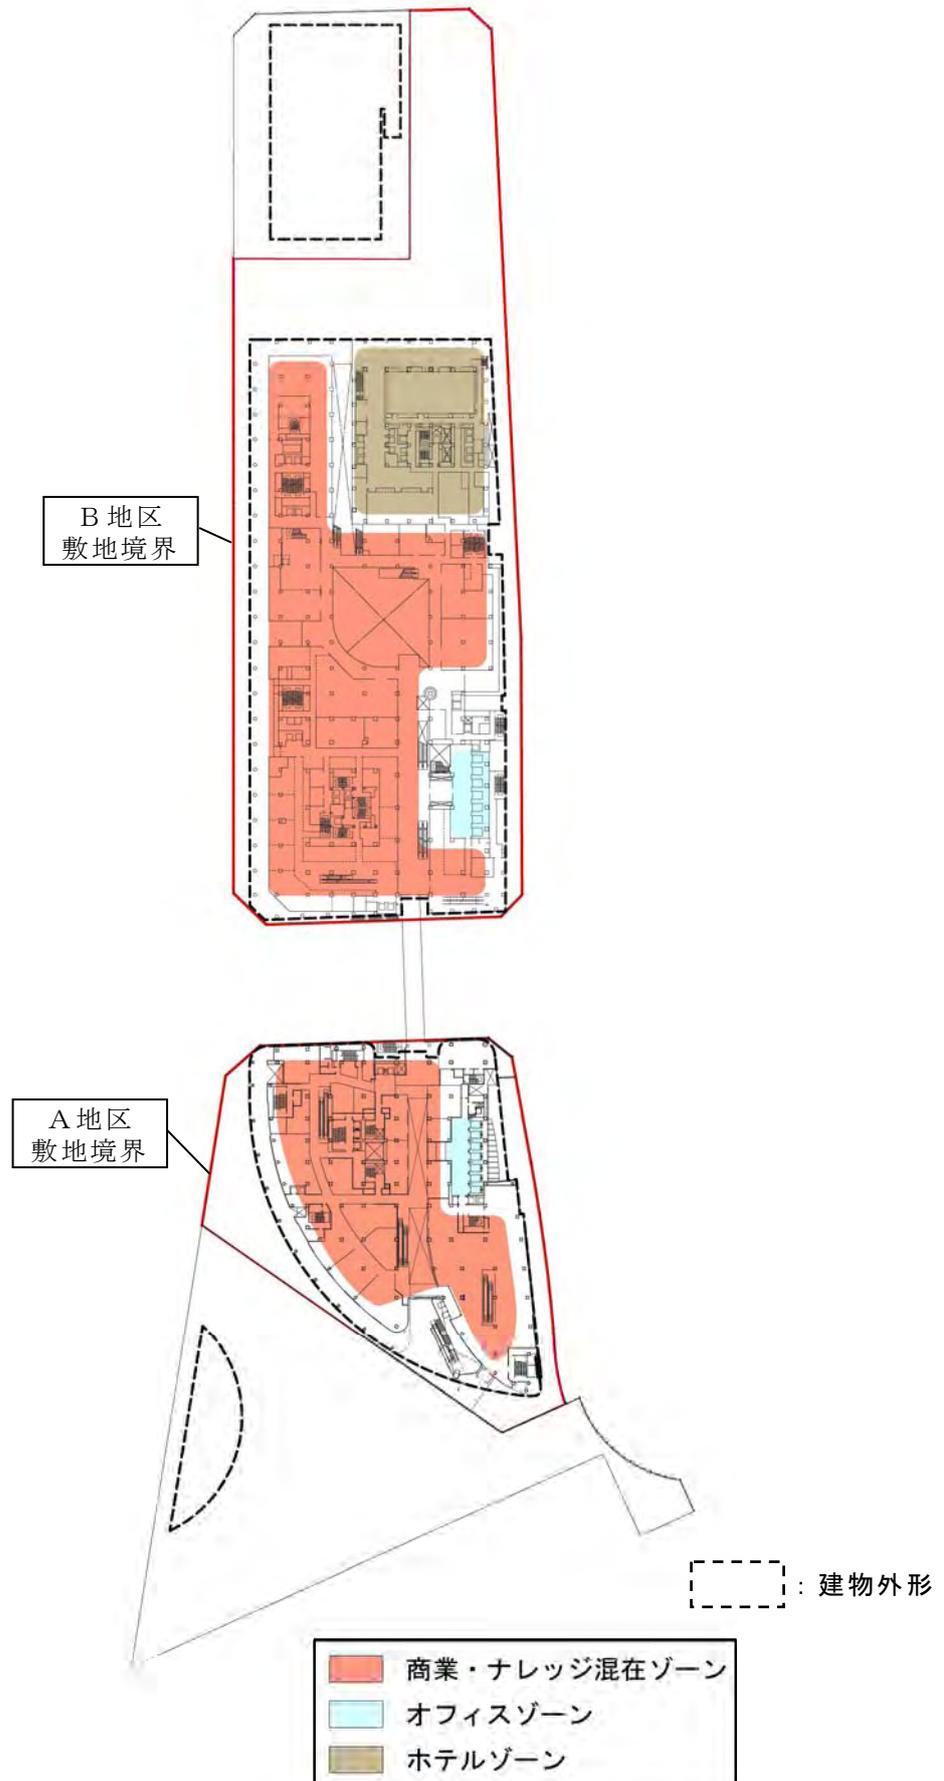


図 1-3(5) 主要階平面図 (2階)

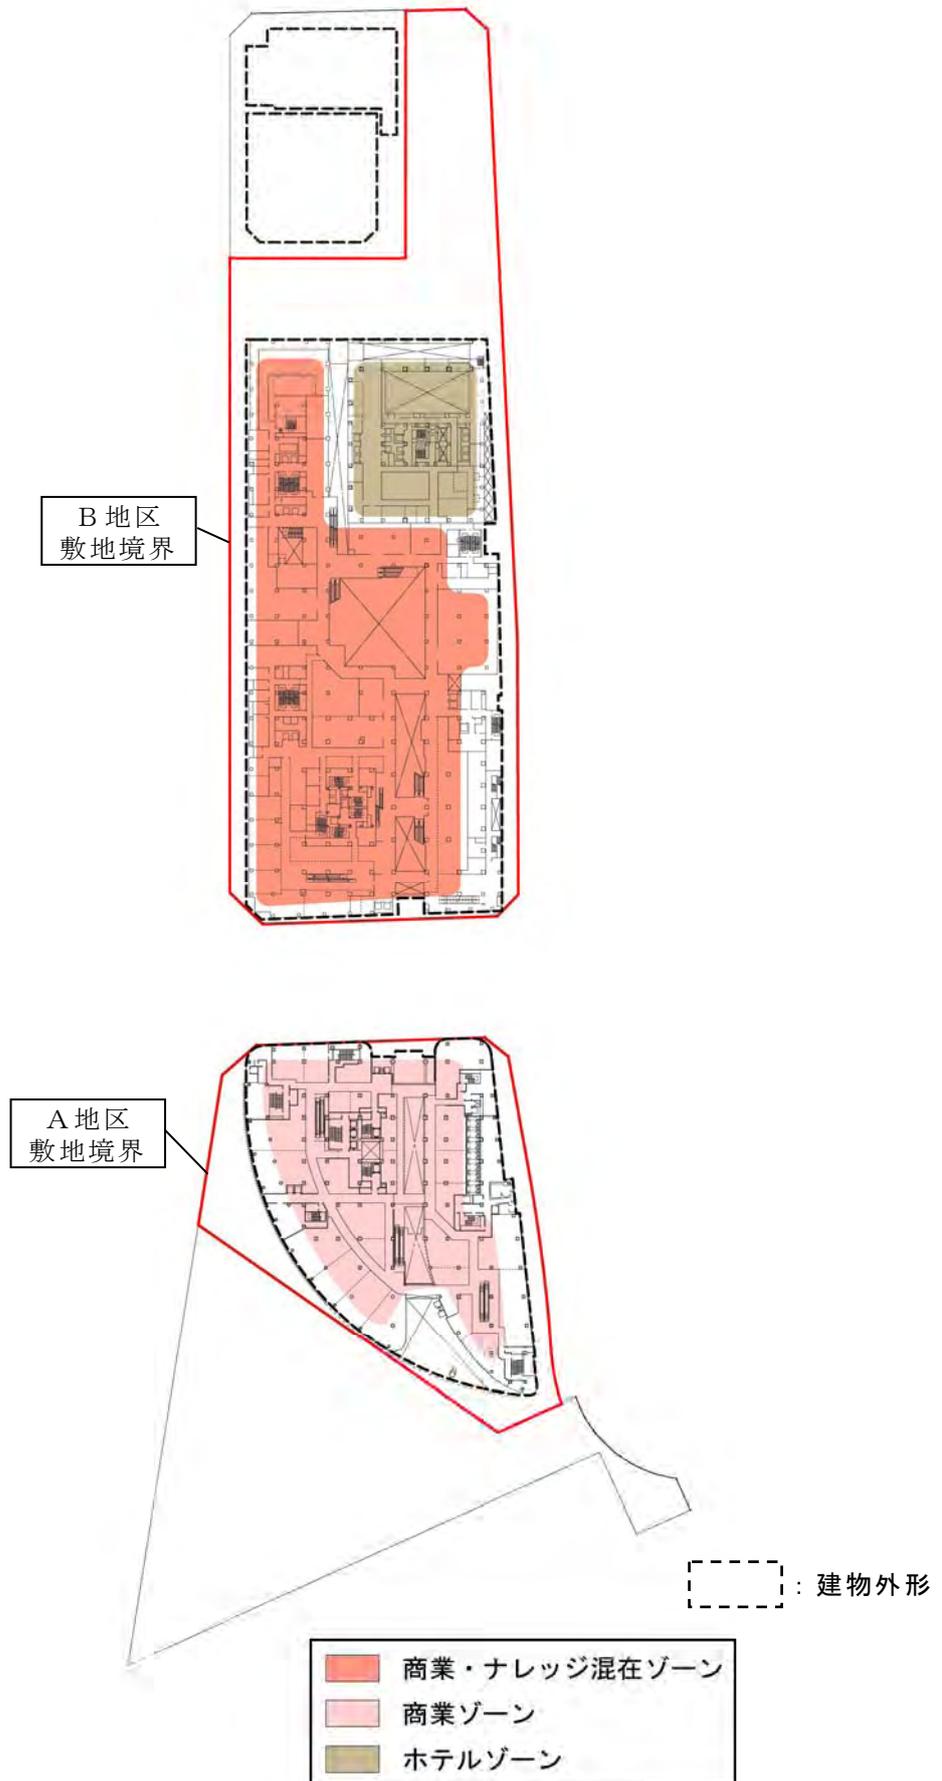


図 1-3(6) 主要階平面図 (3階)

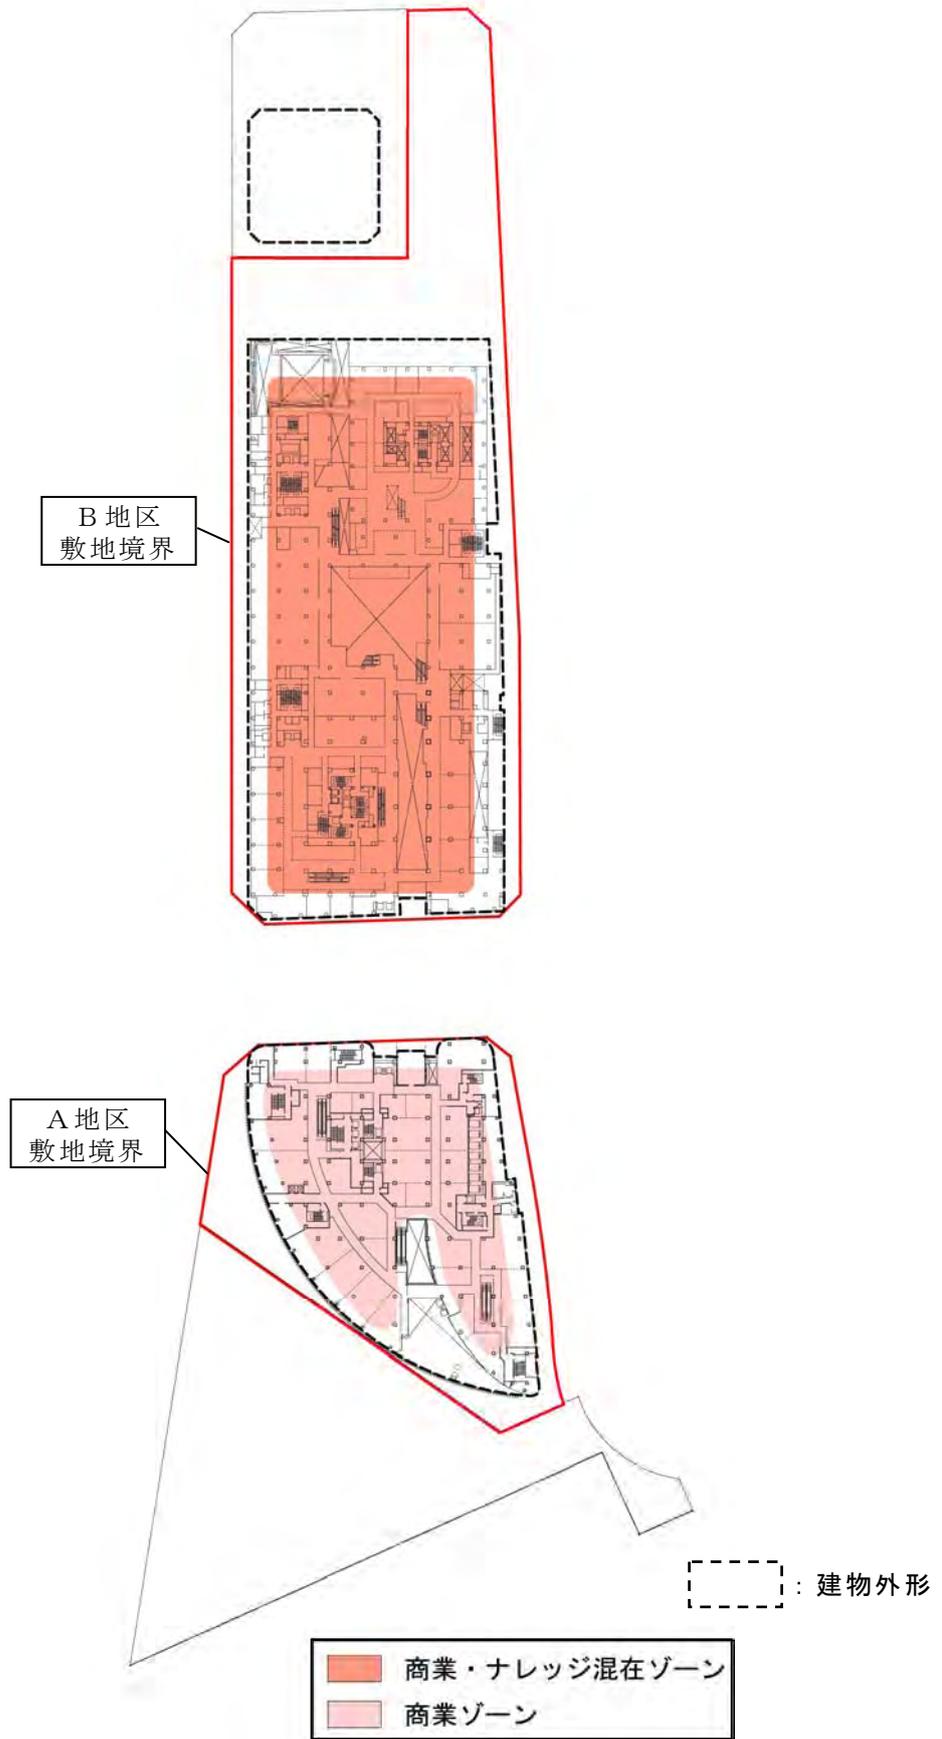


図 1-3(7) 主要階平面図 (5階：中層棟中間階)

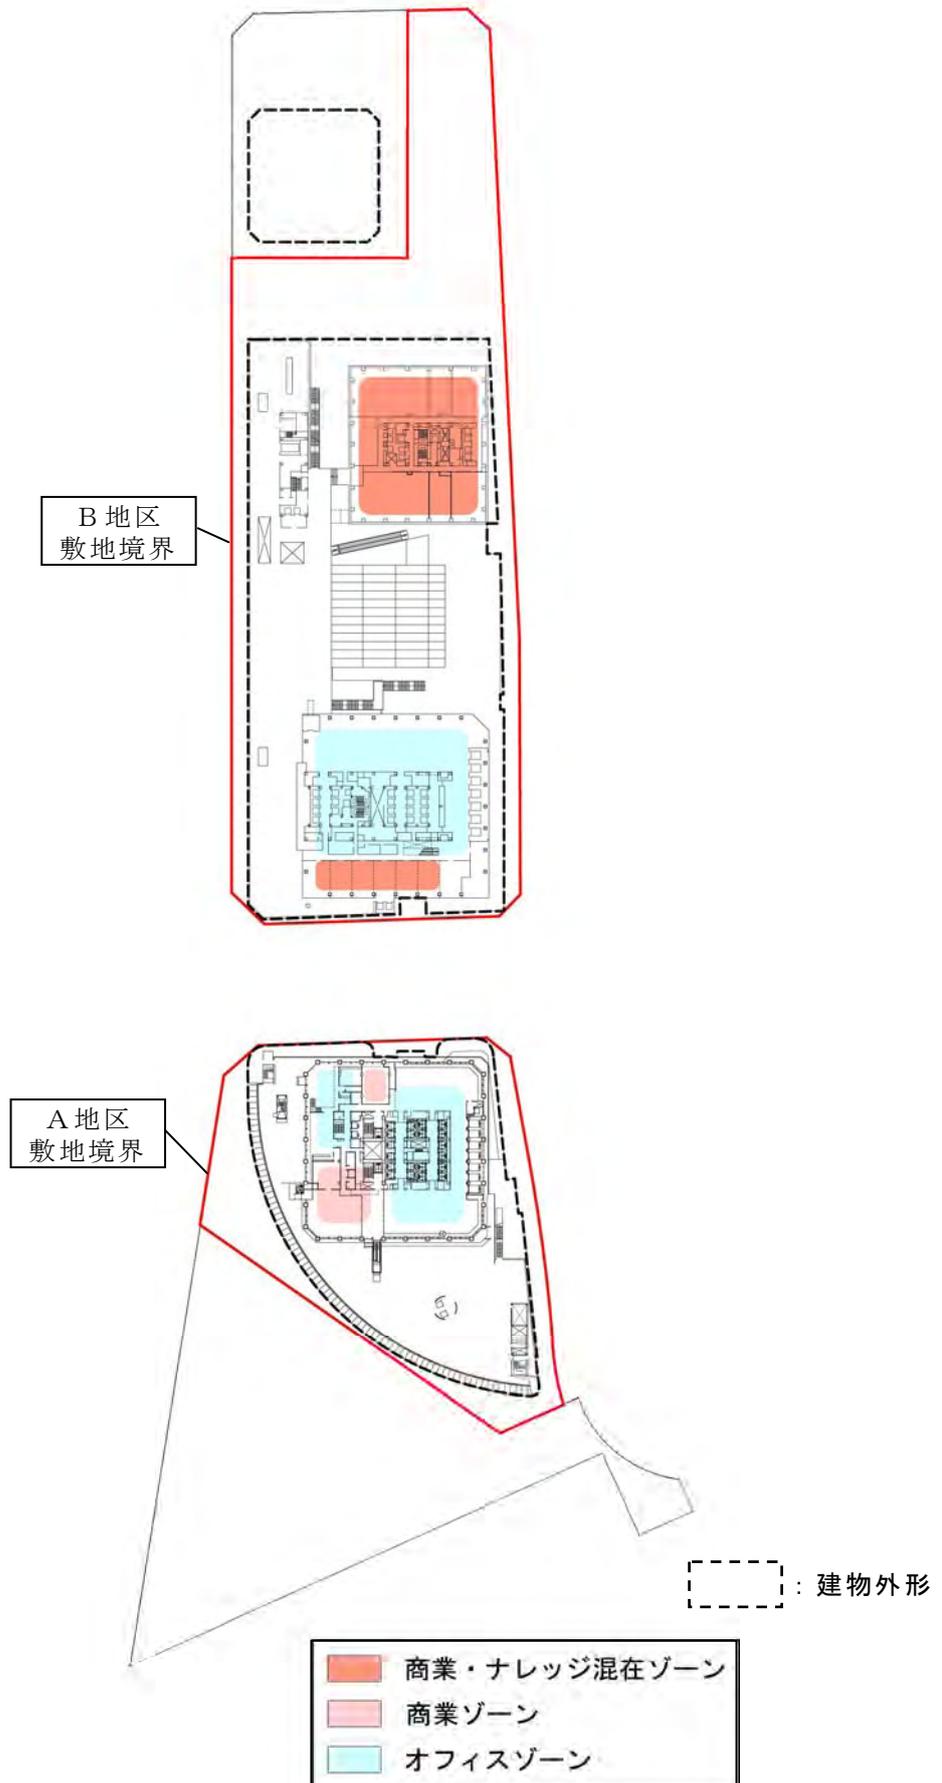


図 1-3(8) 主要階平面図 (9階：中層棟屋上)

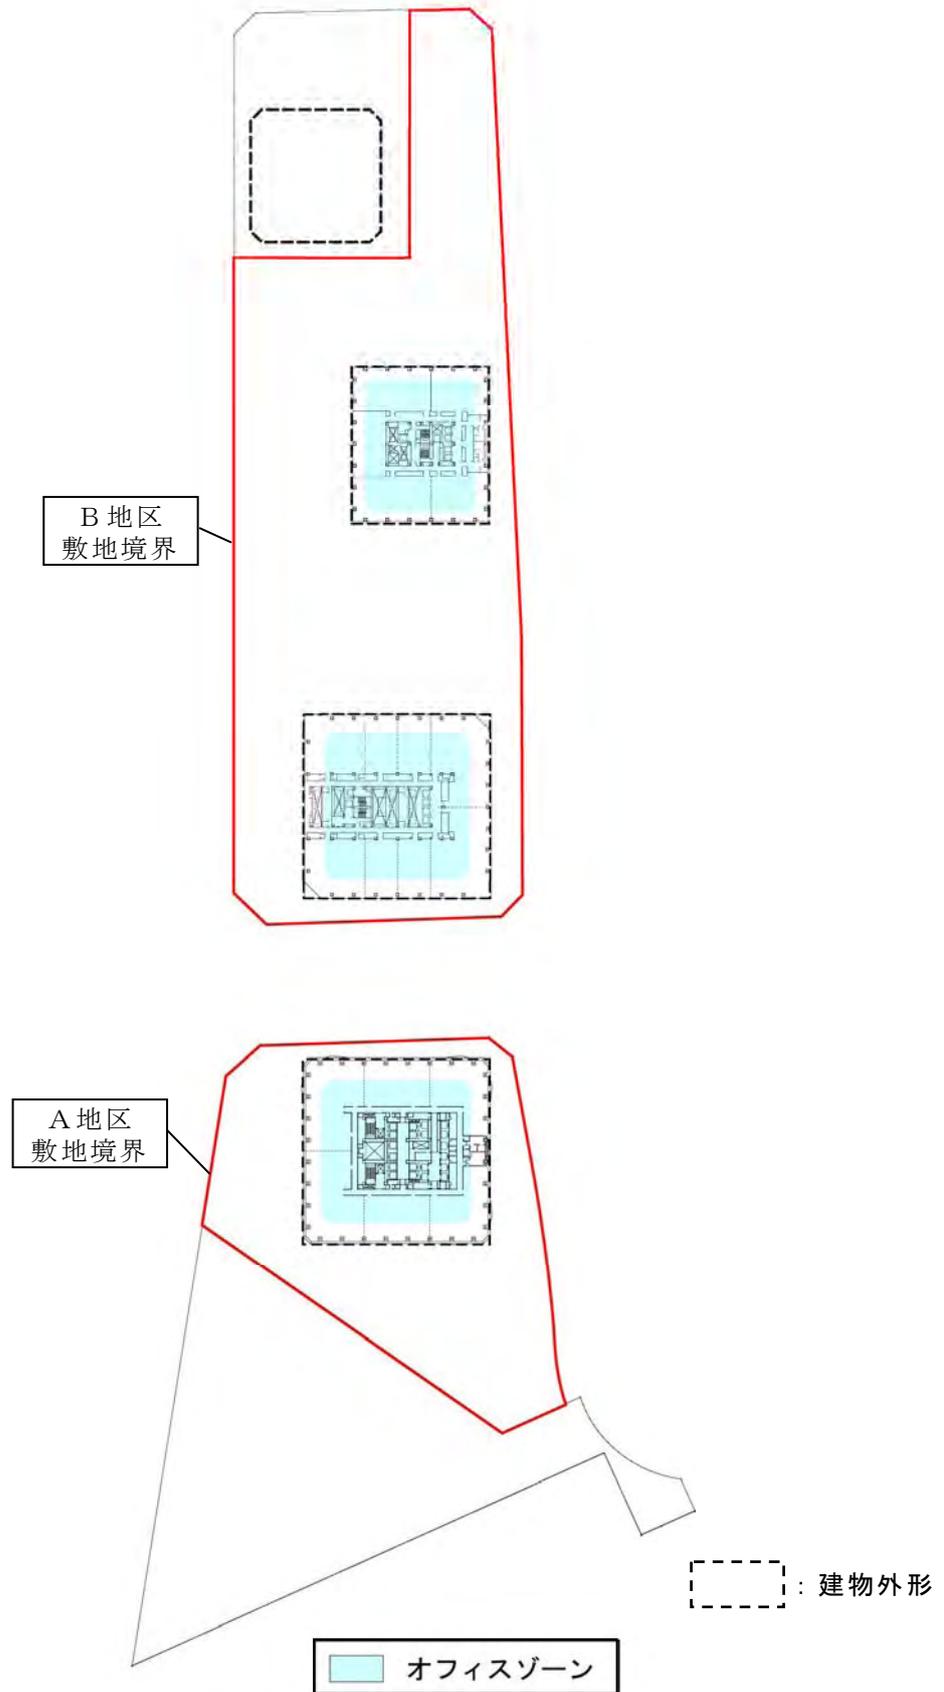


図 1-3(9) 主要階平面図（高層棟 低層基準階）

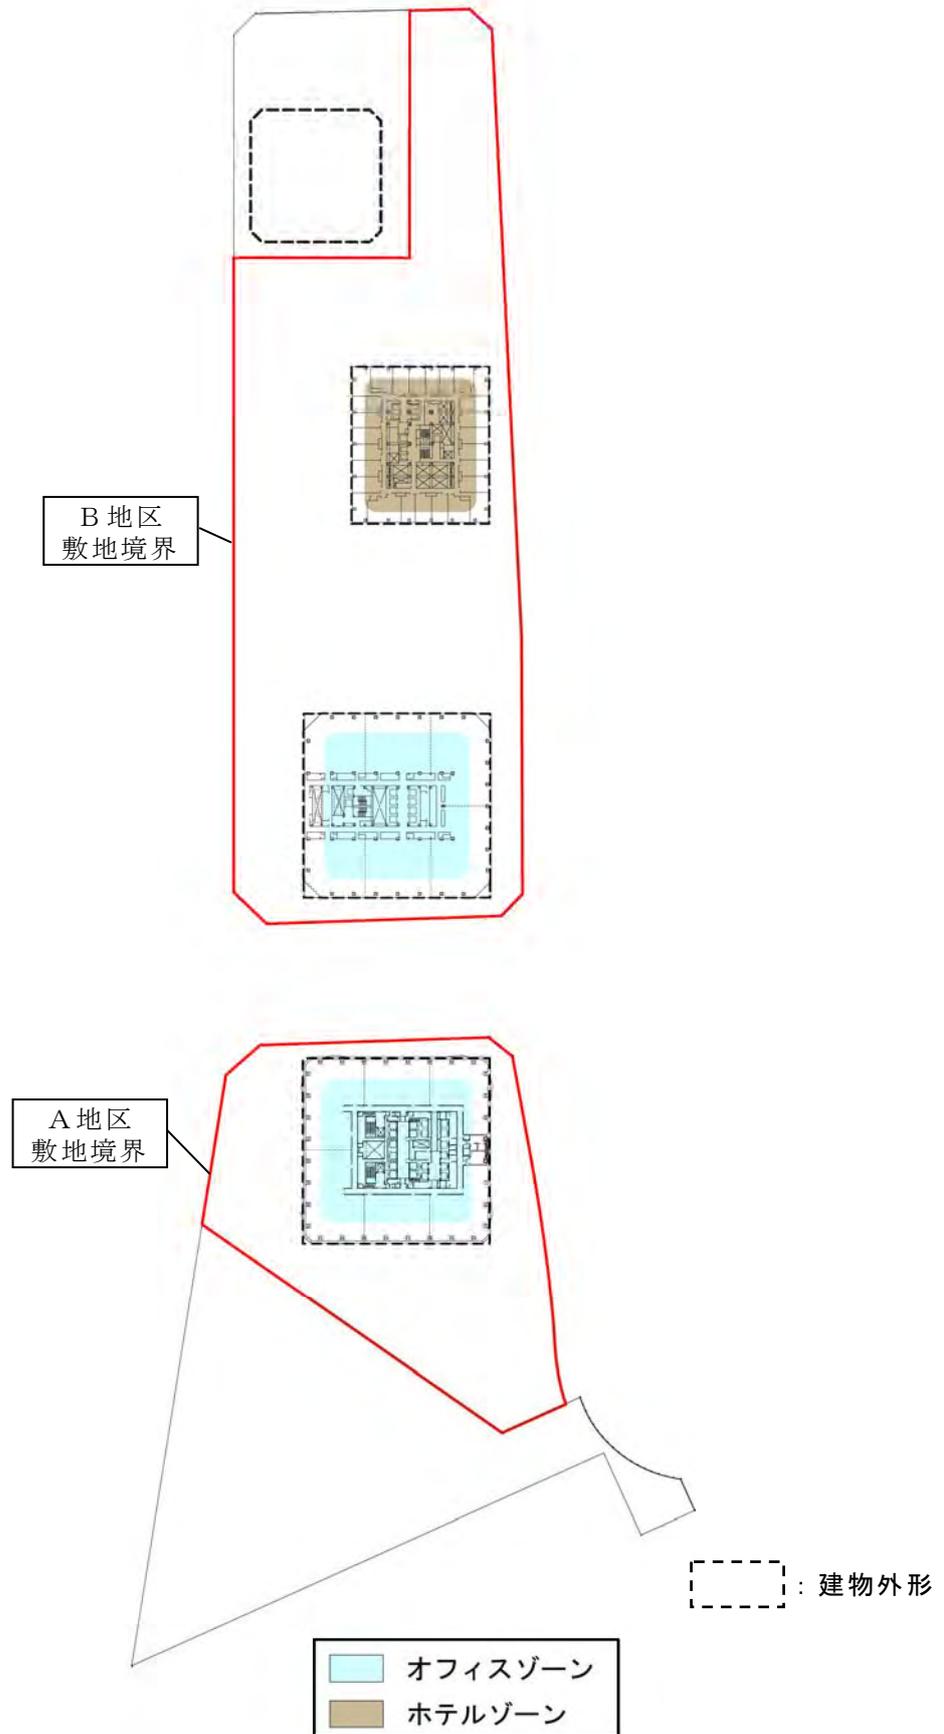


図 1-3(10) 主要階平面図（高層棟 中層基準階）

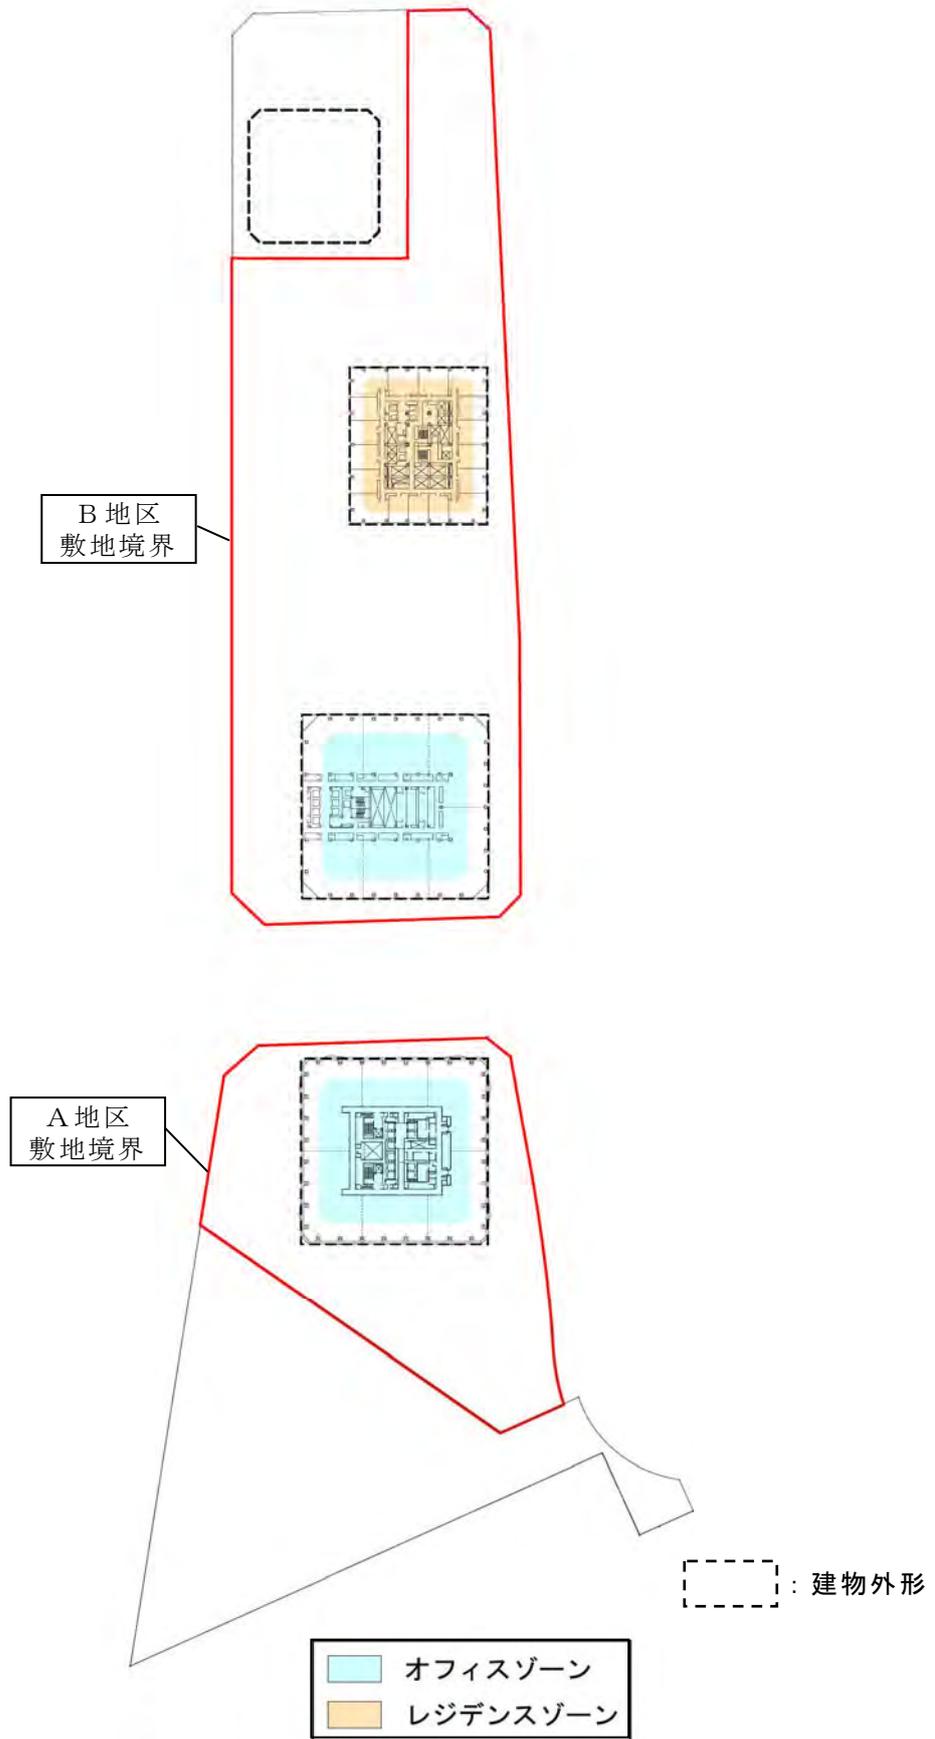


図 1-3(11) 主要階平面図（高層棟 高層基準階）