



平成27年8月3日、本市他部局において
保管していた資料を複写した詳細図面である

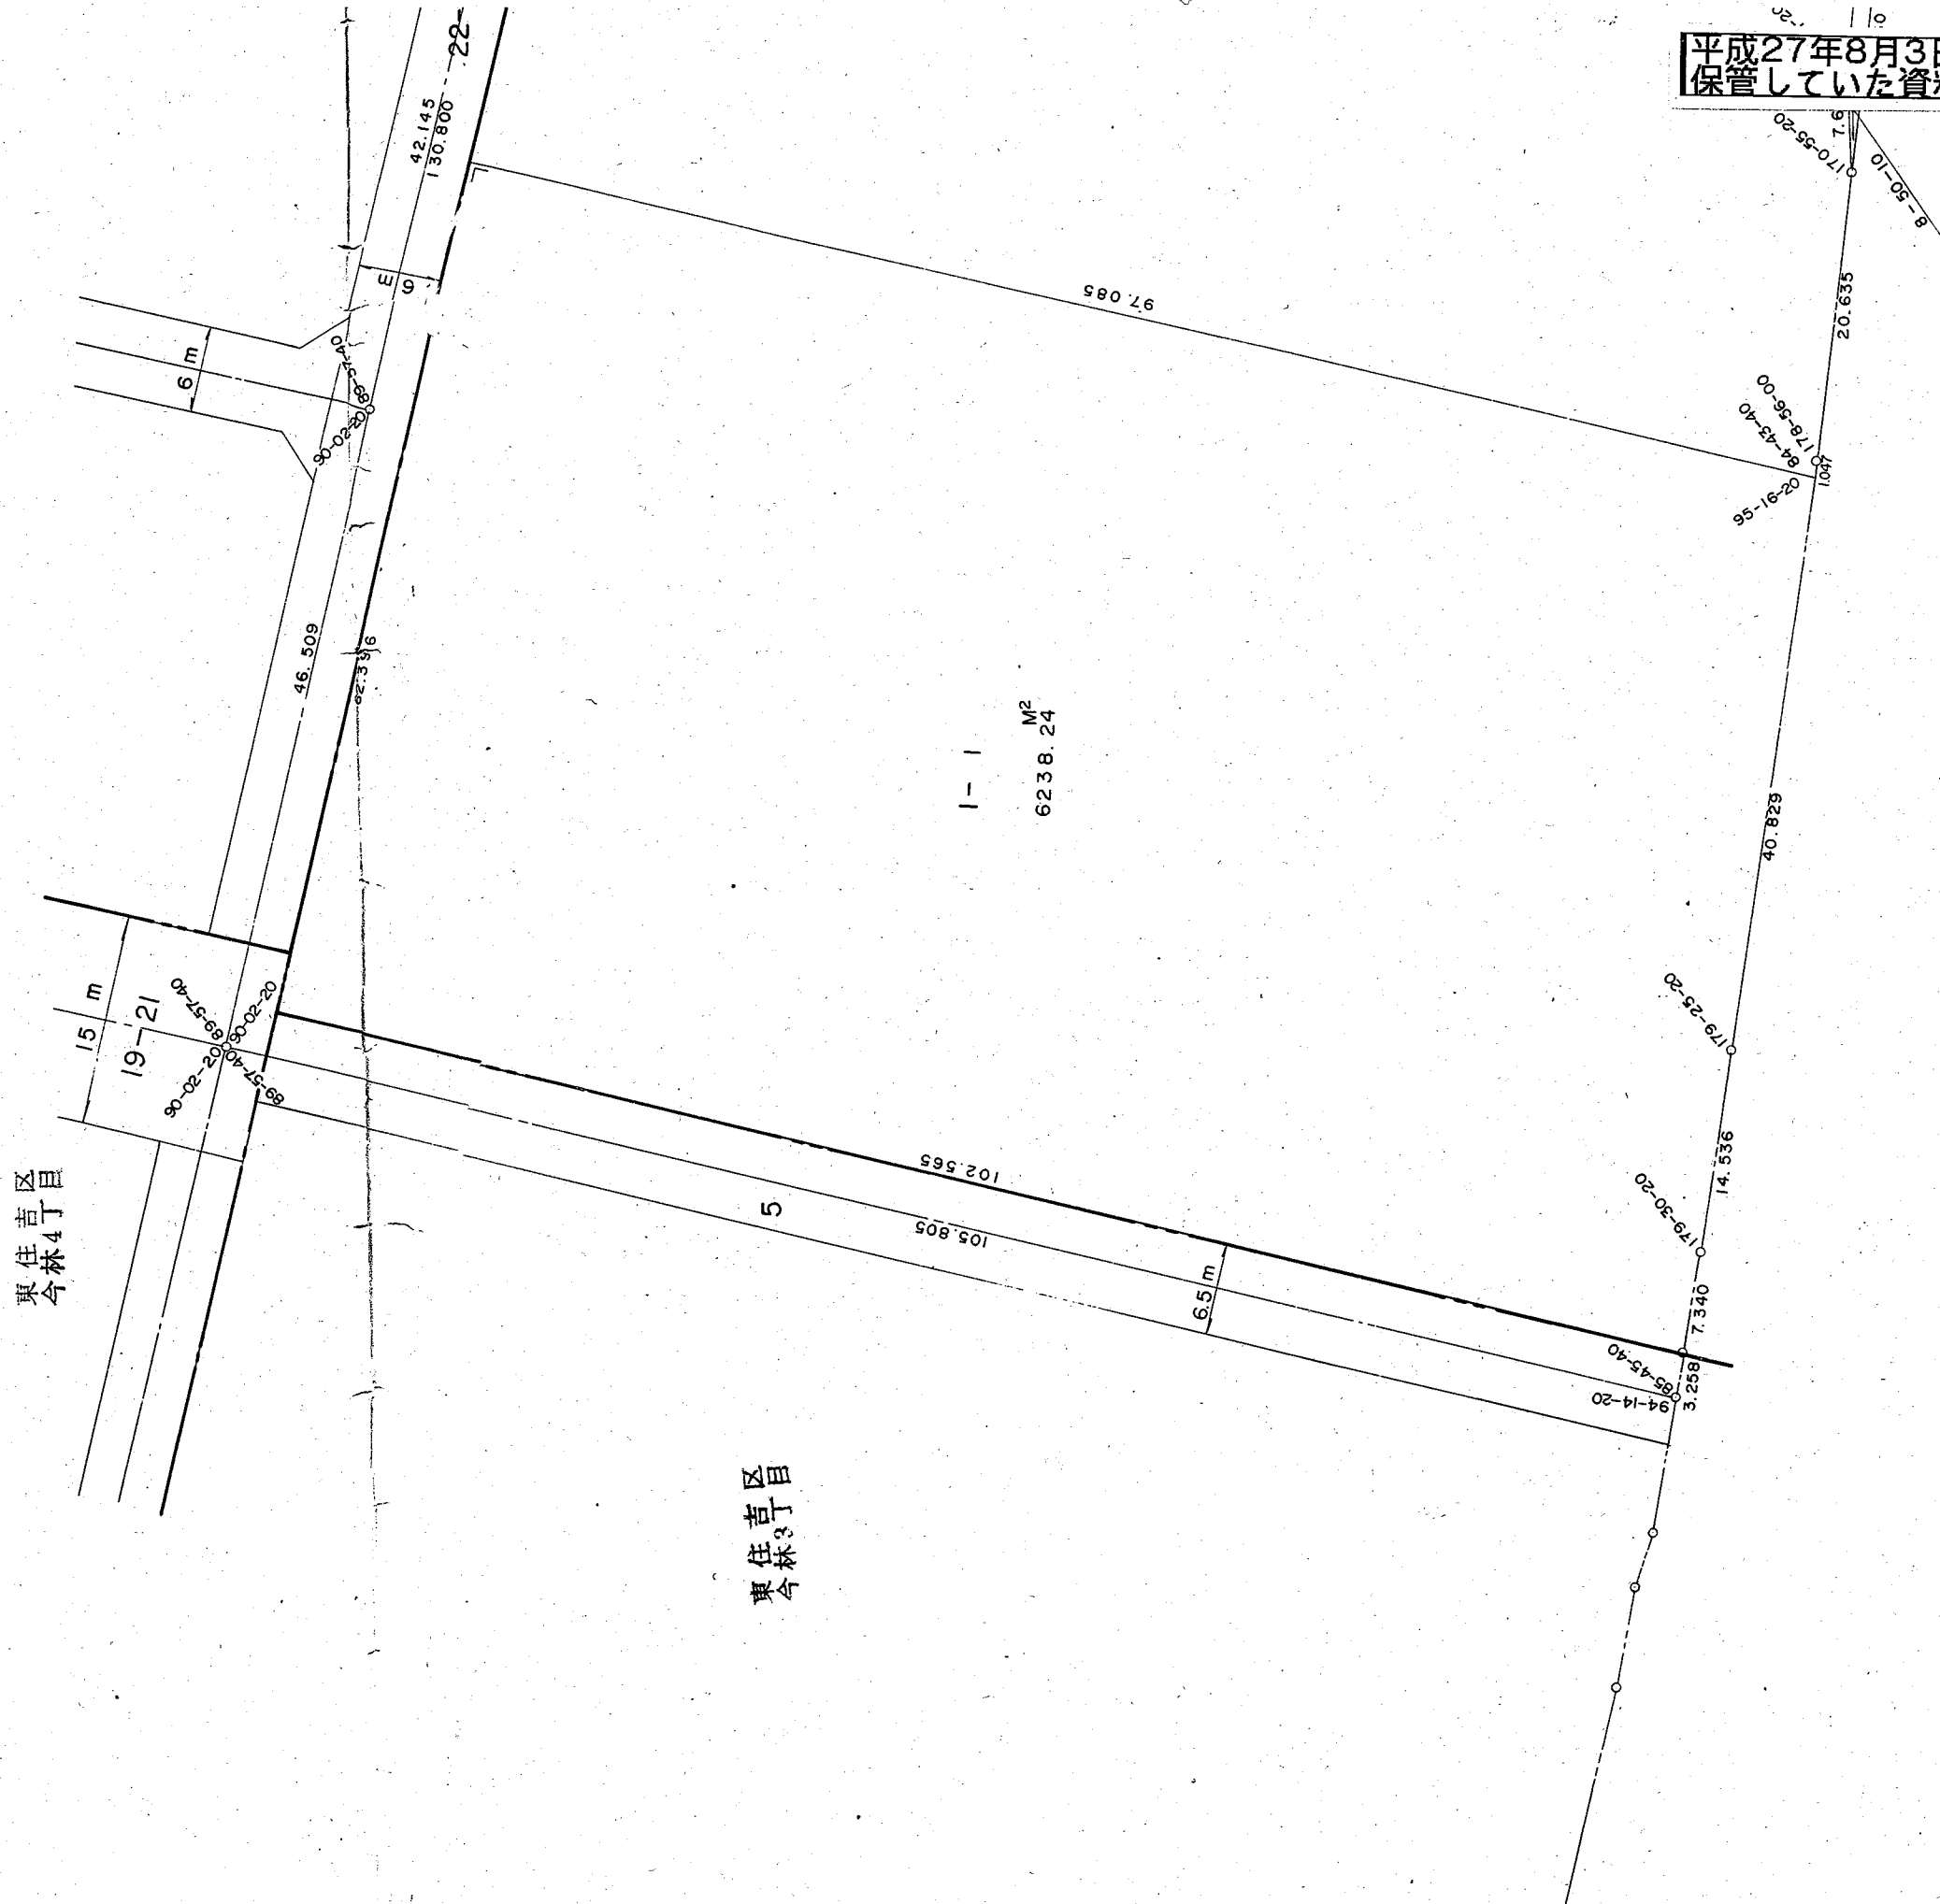


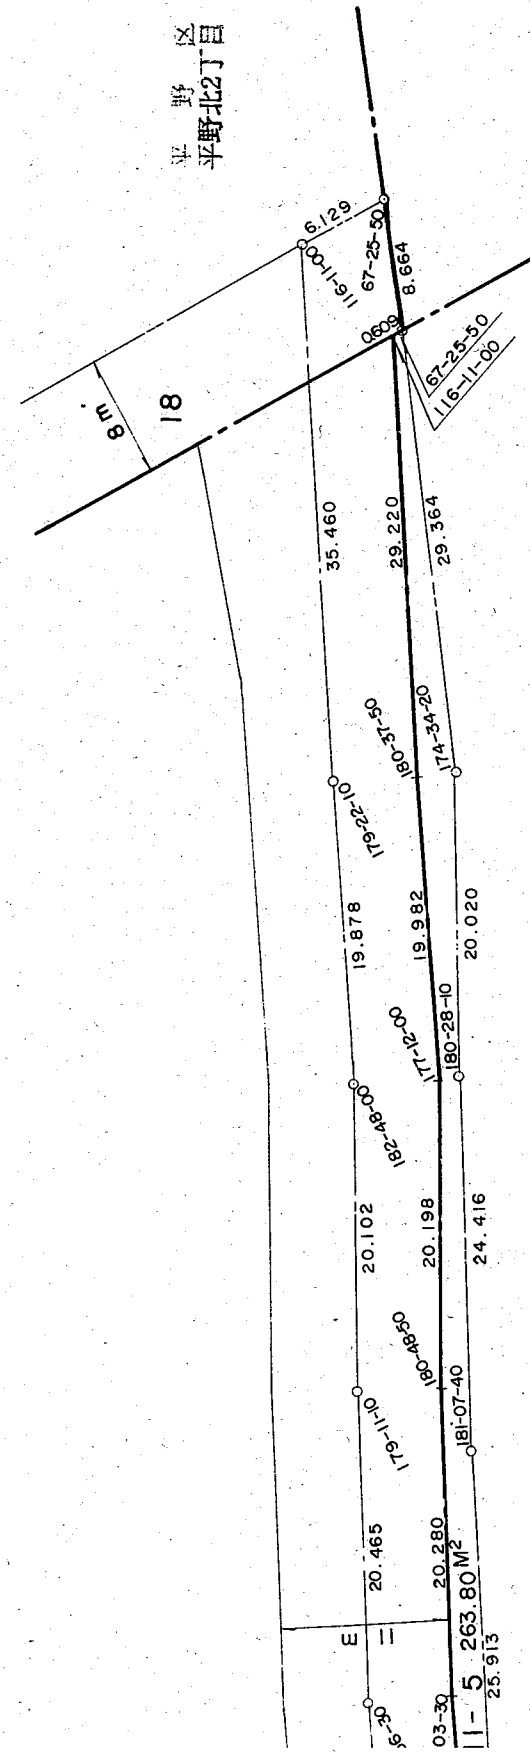

Technical drawing of a road plan showing two parallel roads connected by crossroads.


- The top road has a width of 6 m and is labeled "90-02-20" and "89-57-40".
- The bottom road has a width of 15 m and is labeled "19-21".
- A central section is labeled "22-4" and "42.145 / 30.800".
- Other labels include "46.509", "42.145", "65.153", "269", "97.085", "102.565", "6238.24 M²", and "1-1".
- A scale bar at the bottom indicates 0, 5, 10 meters.

平成27年8月3日、本市他部局において
保管していた資料を複写した詳細図面である

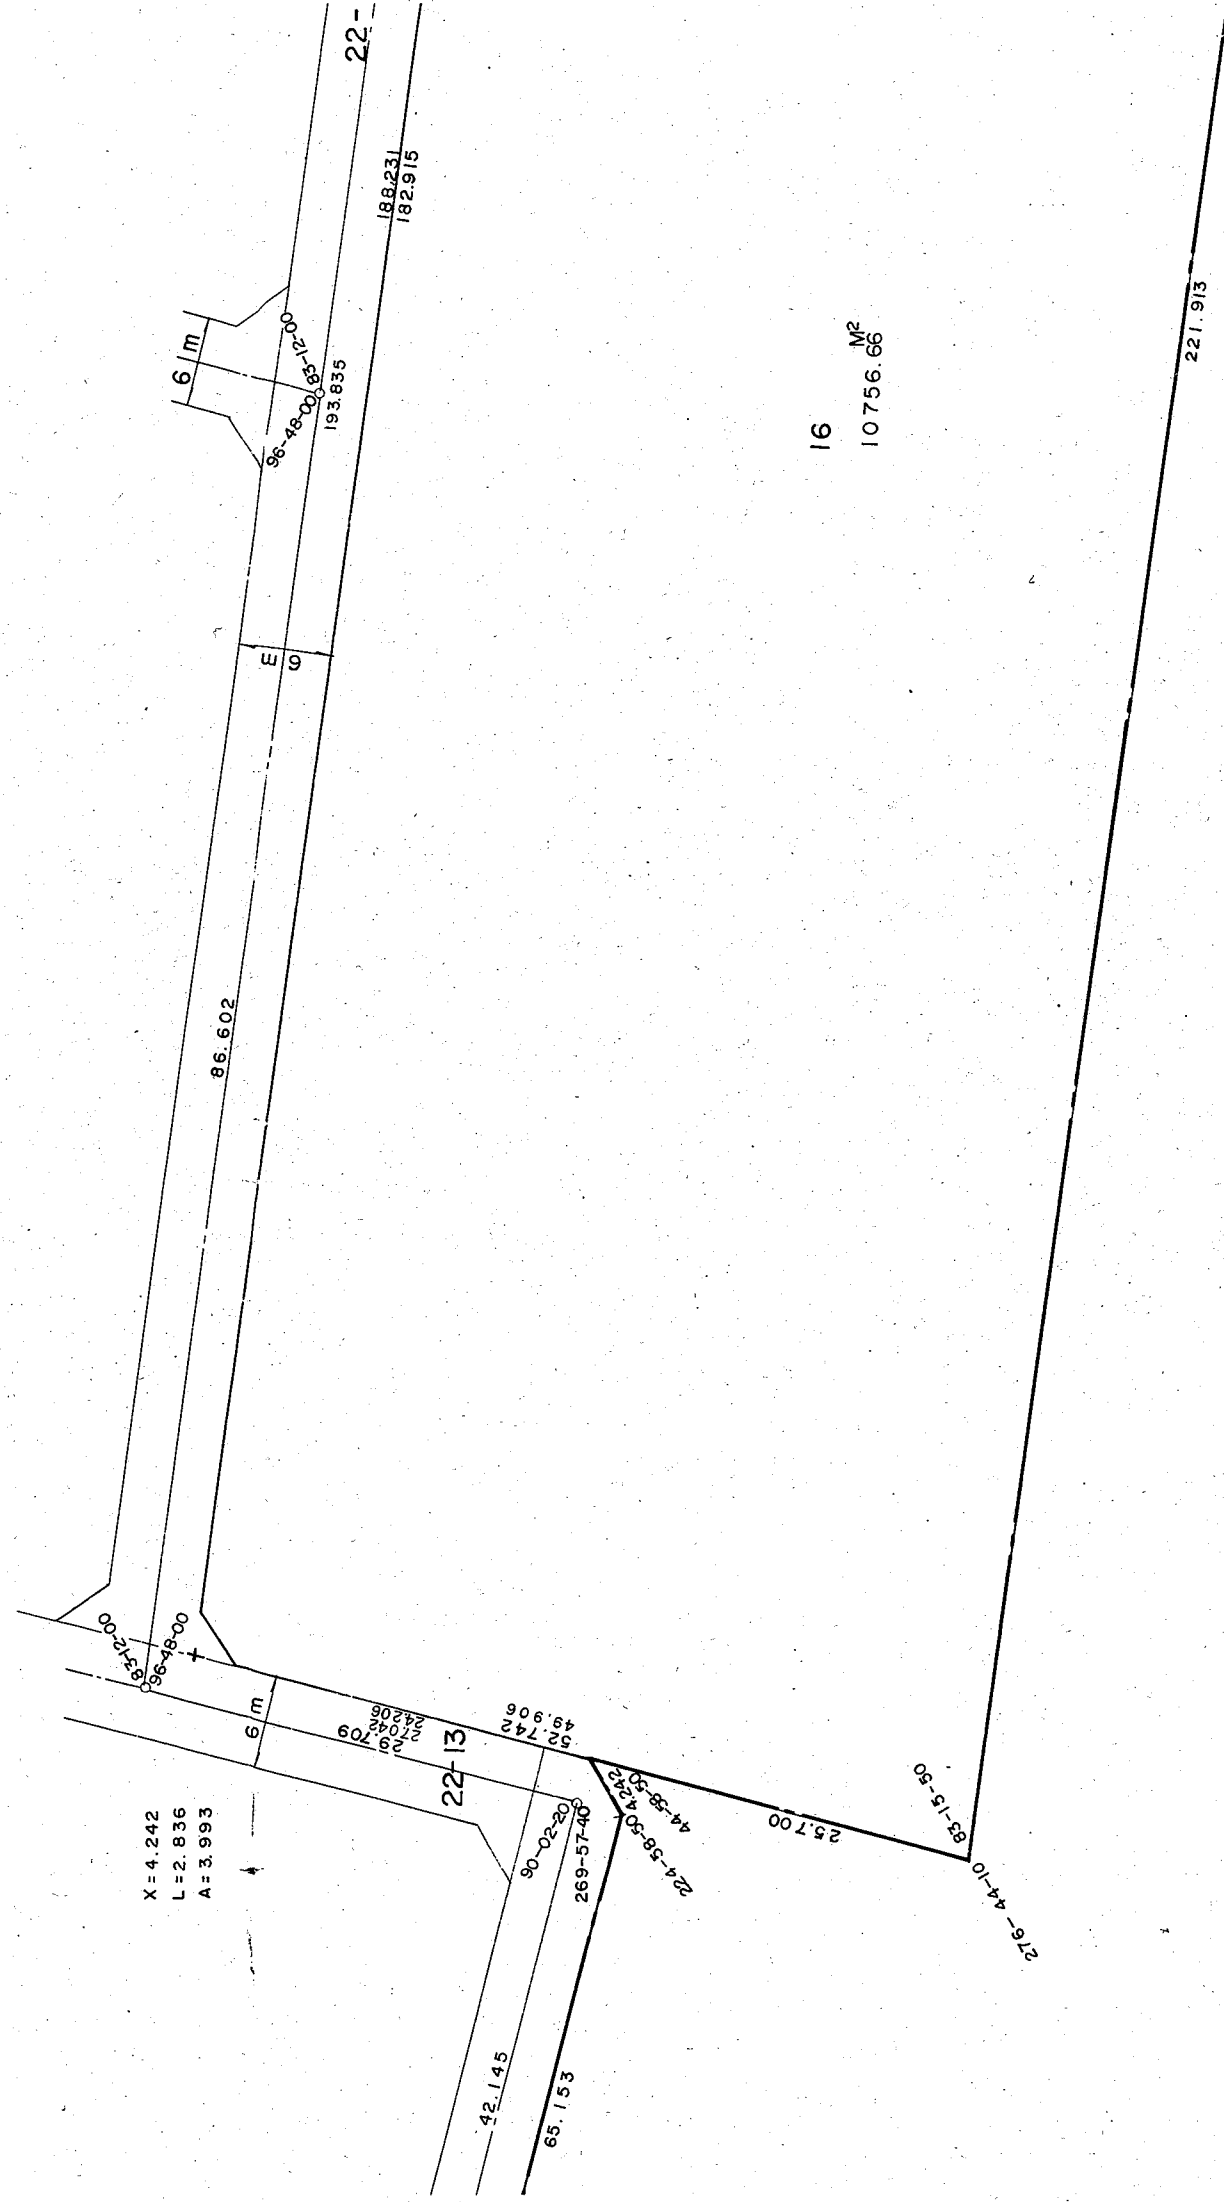


16
10756.66 M²

1-2
19251.63^{M2}

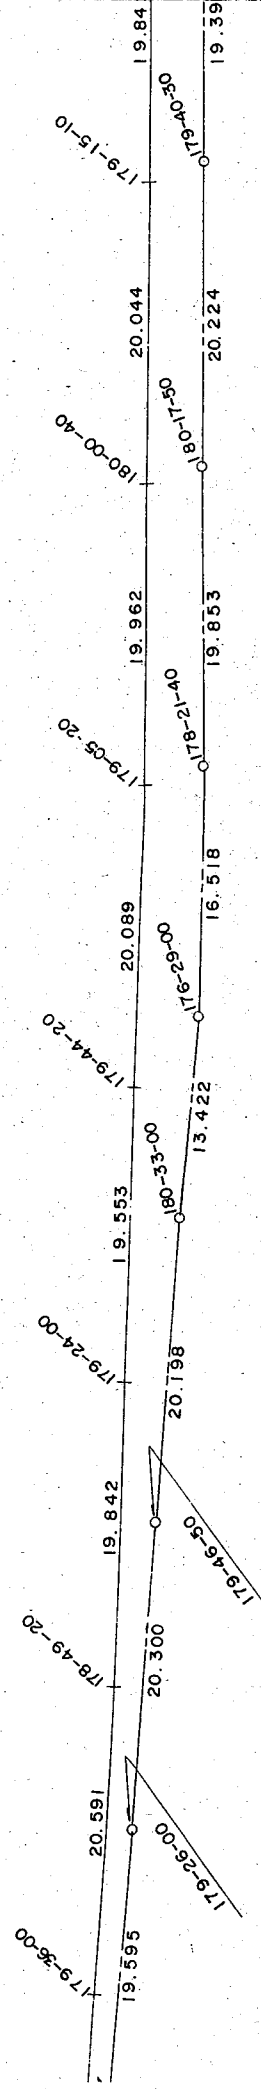


平野区
平野馬場2丁目

平野馬場 I
平野区

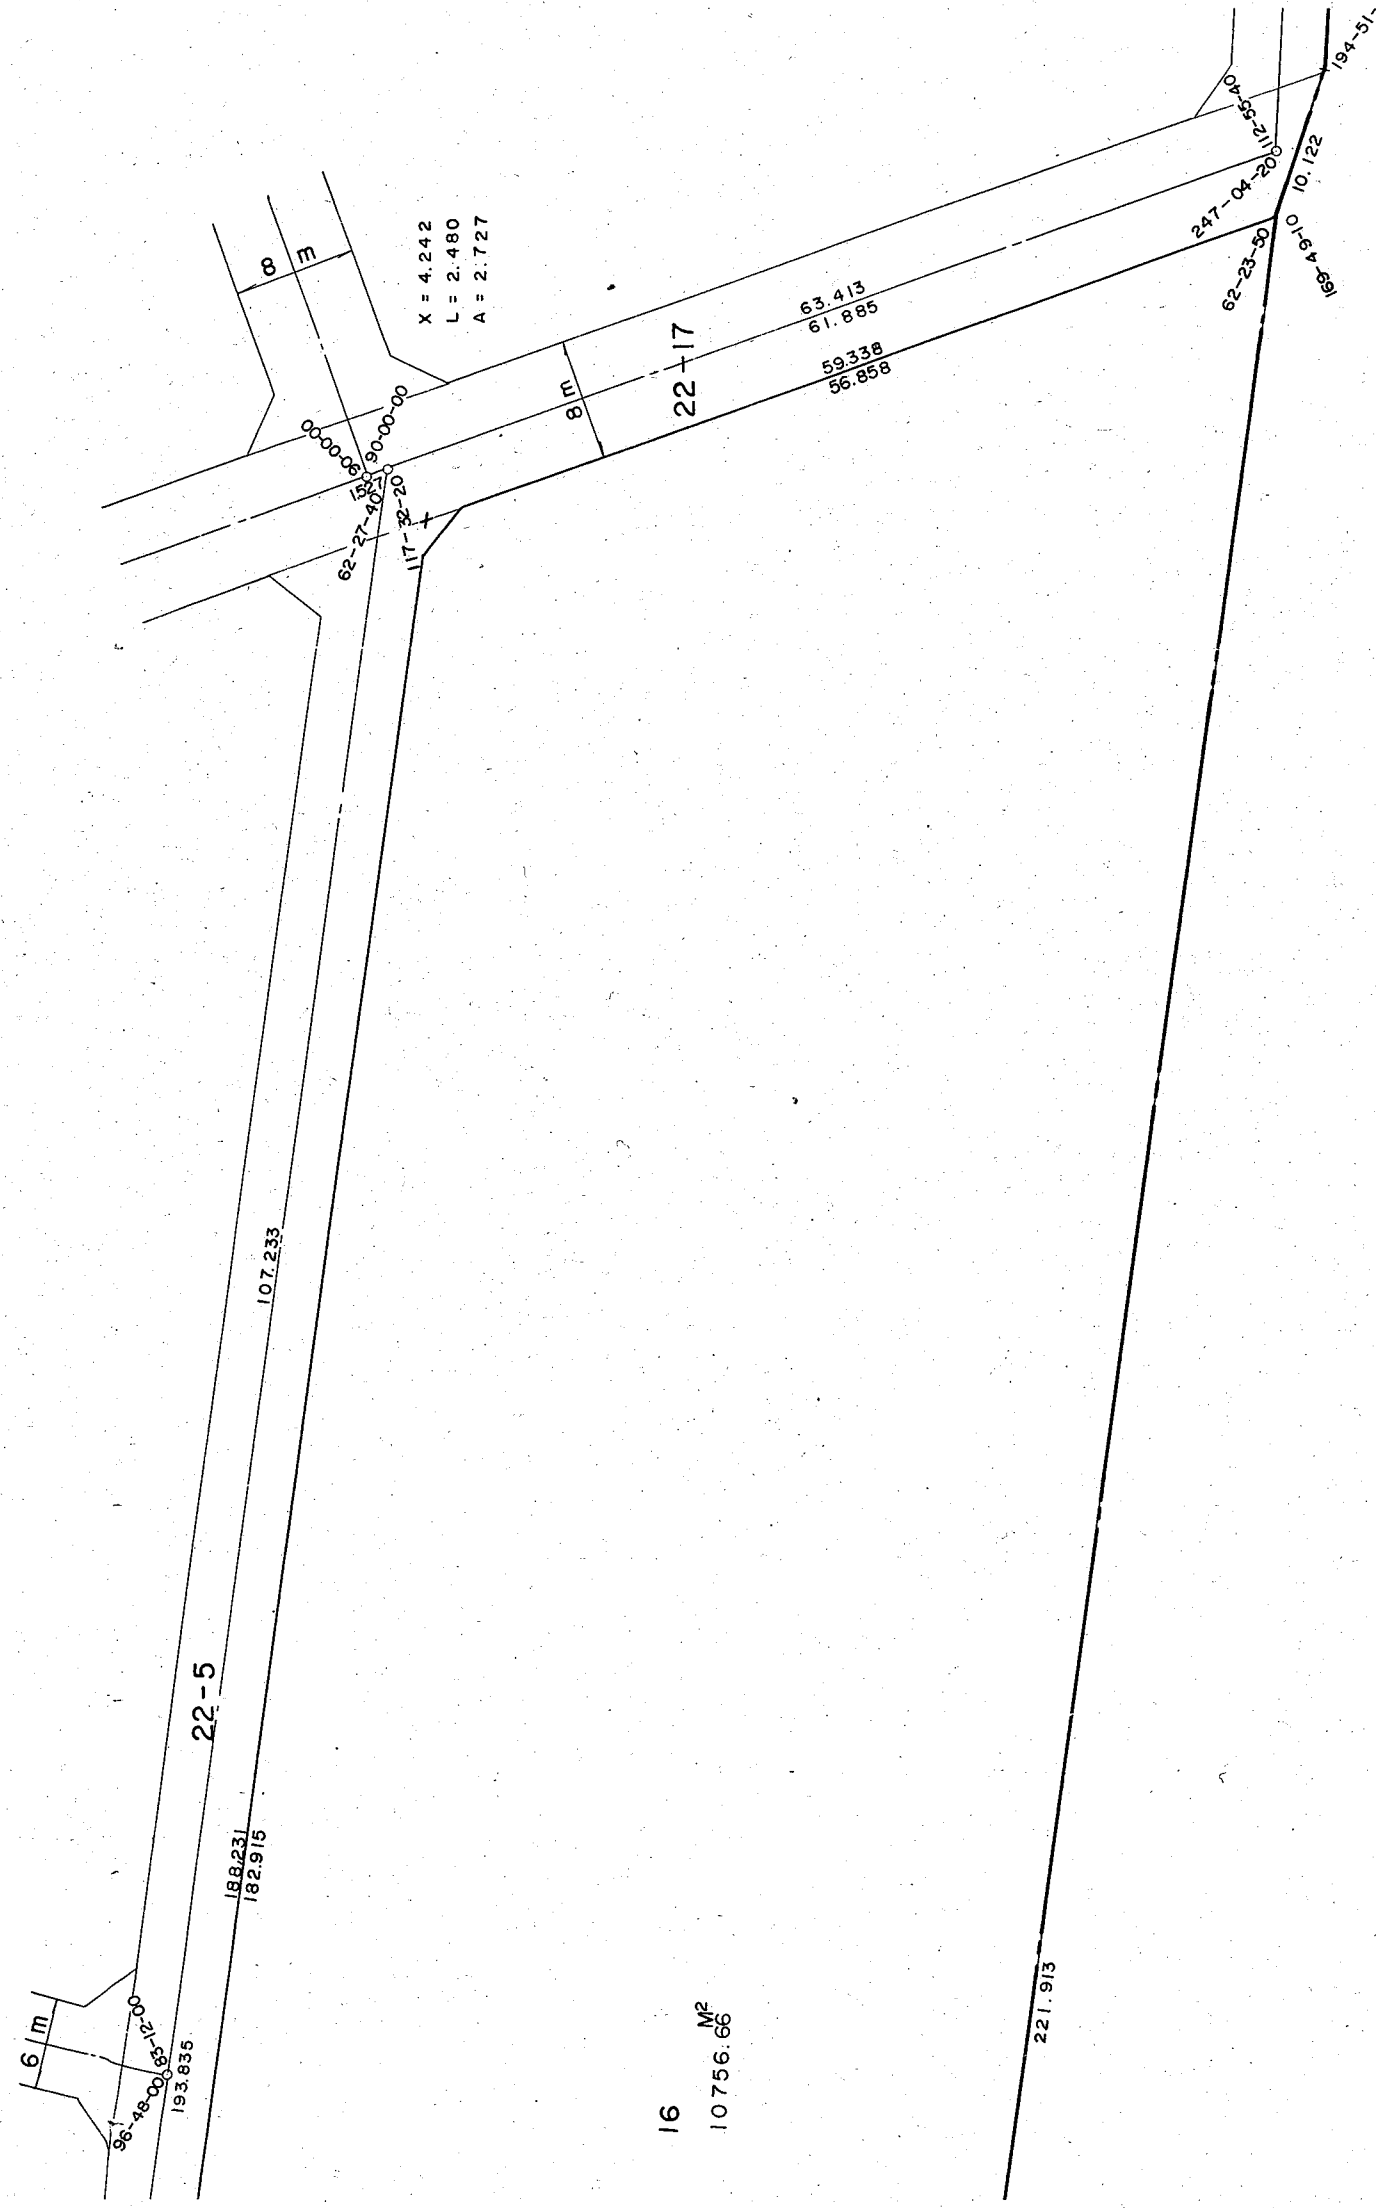



平成27年8月3日、本市他部局において
保管していた資料を複写した詳細図面である

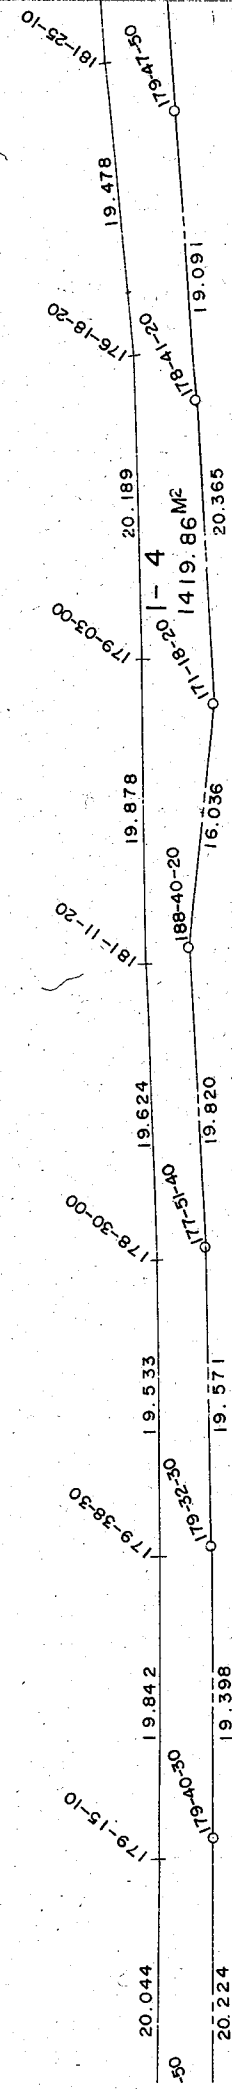


1-2


19251.63 M²

圖定確地換
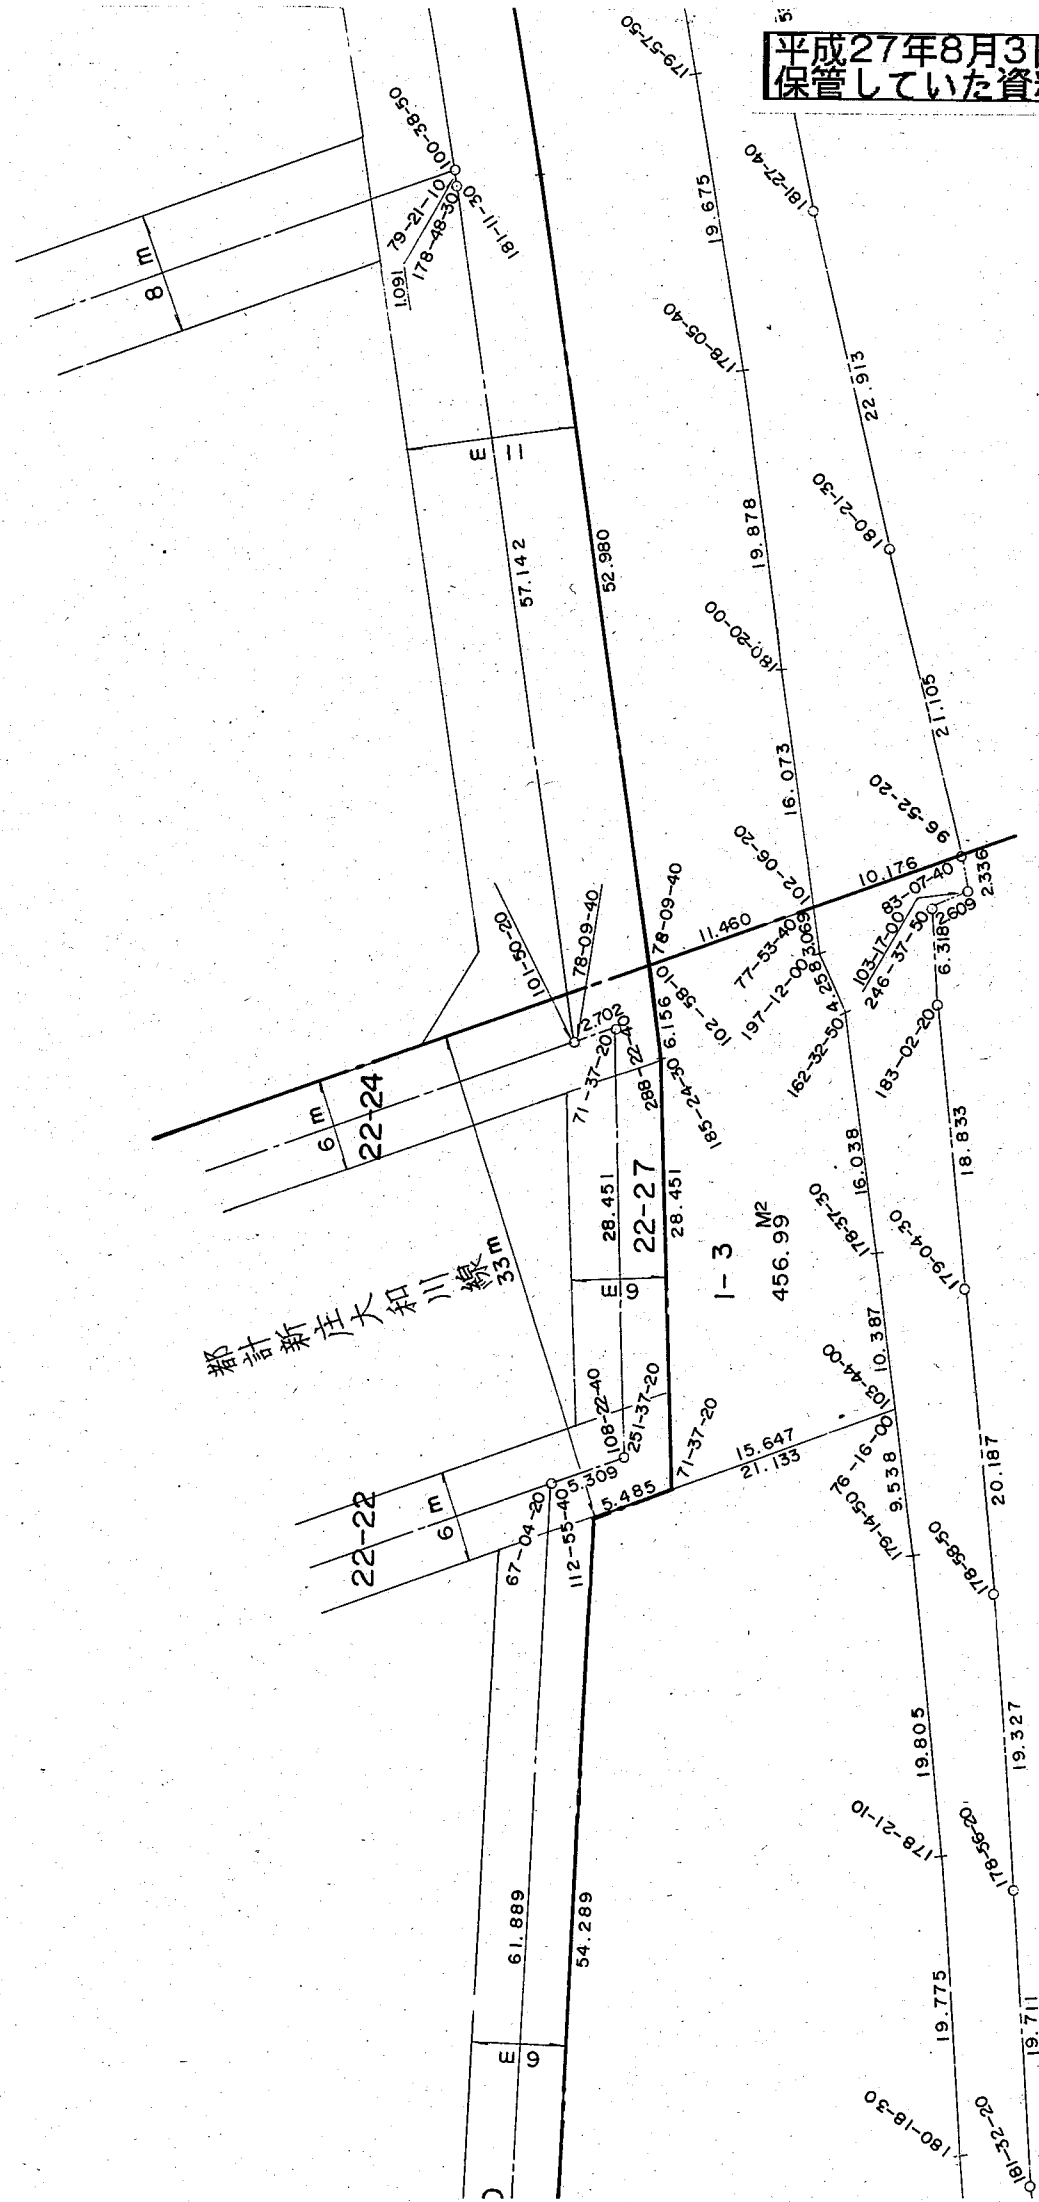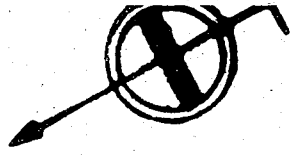
$$S = 1/500$$

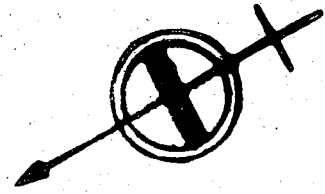


平野区
平野北1丁目

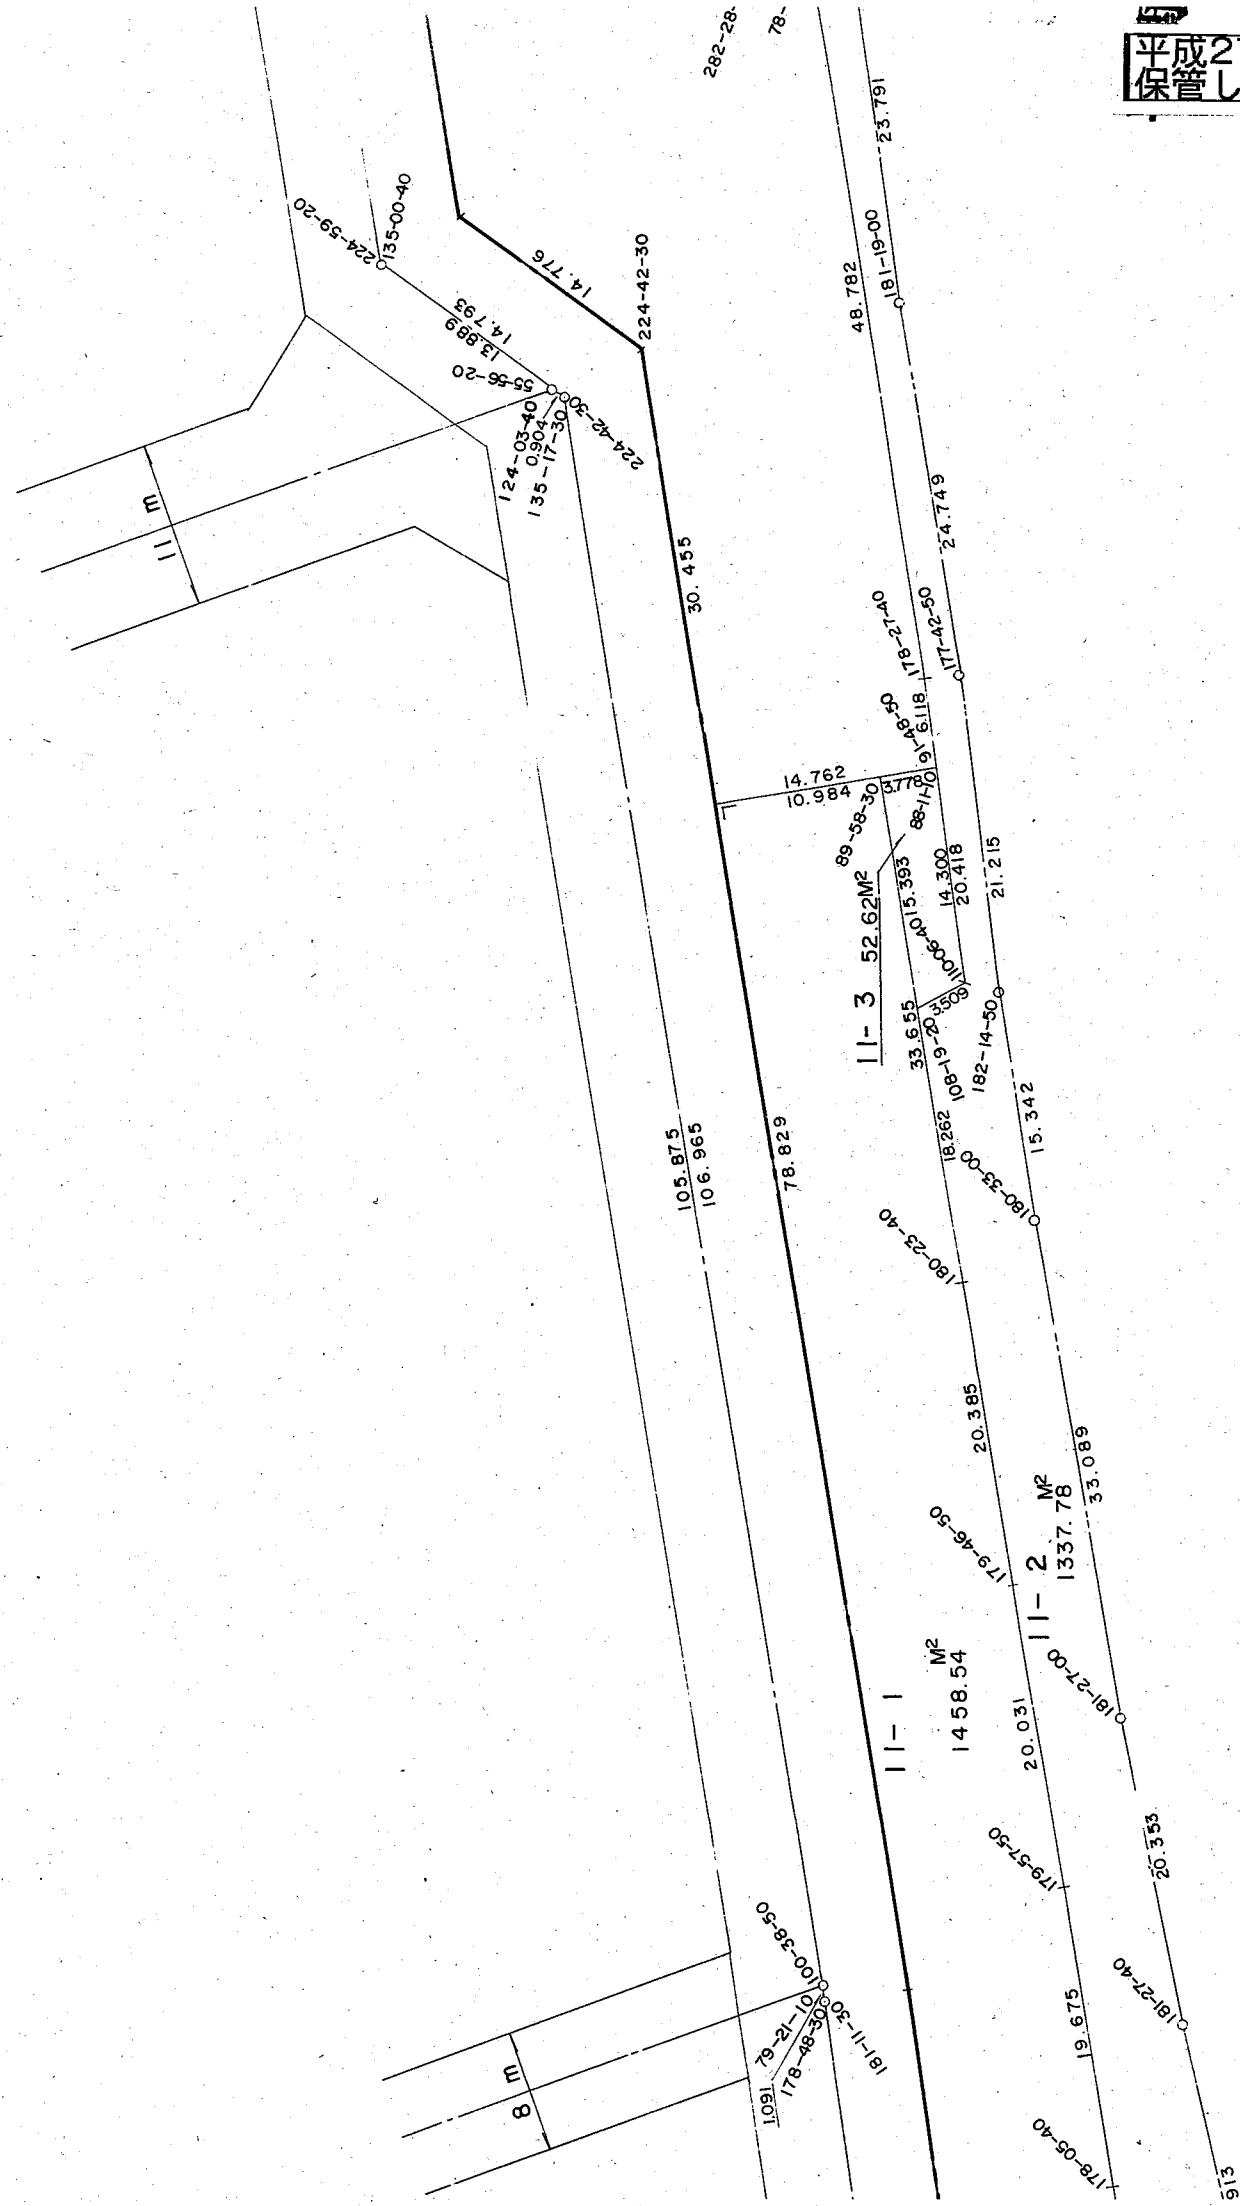

平

平成27年8月3日、本市他部局において
保管していた資料を複写した詳細図面である

平野区 平野元町

11-4
2644.79M²

13-10

11-10

72-26-00-00-15-10-00

136-24-00-00-15-10-00

36.042

33.636

36.0

16.127

186-16-30

12.093

25.40-40

186-25-50

10.611

0.75-03-50

180-16-40

20.055

180-17-10

0.81-00-30

28.560

27.236

179-32-40

12.364

282-28-50

4.273

78-35-30

0.78-13-30

23.791

181-19-00

48.782

224-42-30

14.776

224-42-30

30.455

135-00-40

224-59-20

14.793

13.899

55-56-20

124-03-40

0.304

135-17-30

14.762

10.984

89-58-30

2M2

5.393

14.300

20.418

21.215

178-27-40

171-42-50

24.749

88-17-30

37.770

91.618

