



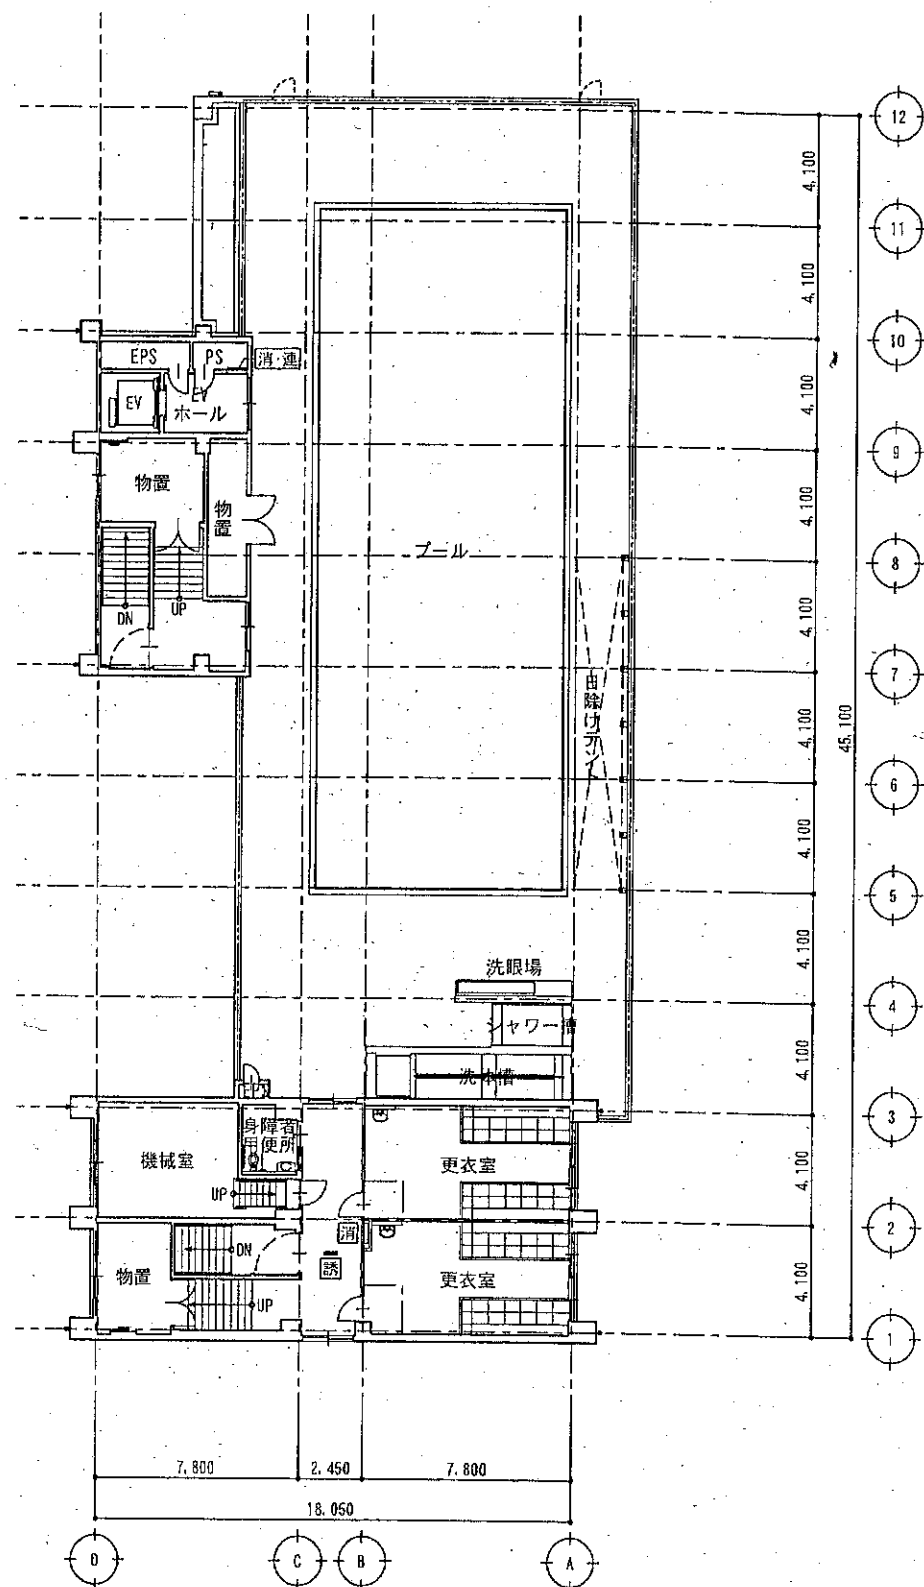

5階平面図 1/200

現 状

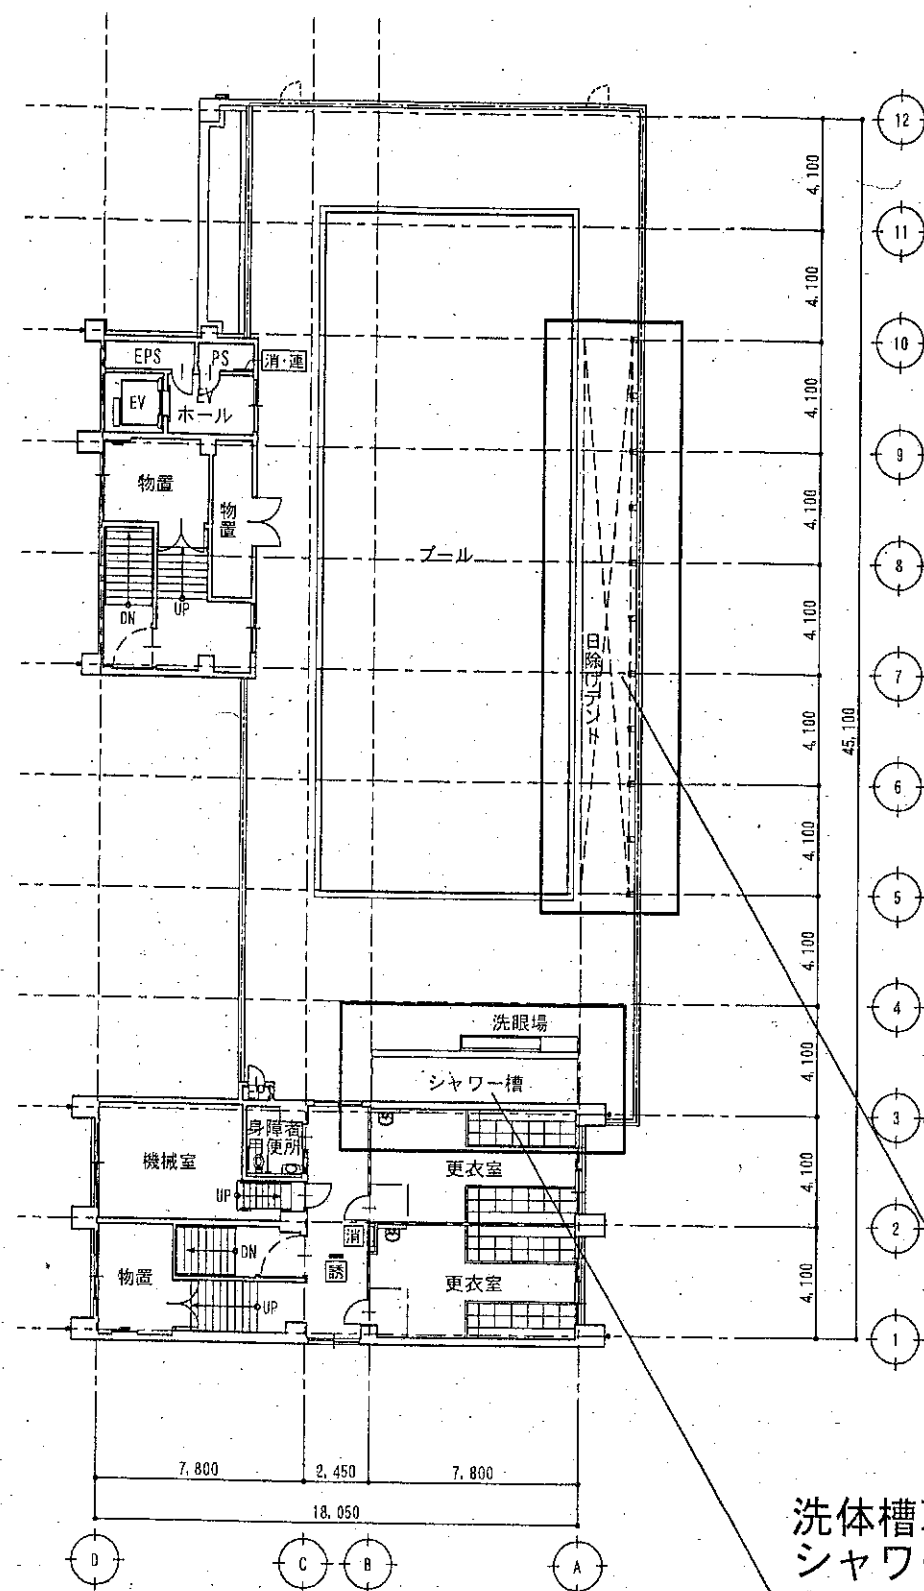

5階平面図 1/200

変 更