


- ・地域のための図書スペース
- ・「児童の安全確保と居場所づくり事業」の活動スペース



地域活動備品の保管スペース

地域活動備品の保管スペース

地域コミュニティスペース

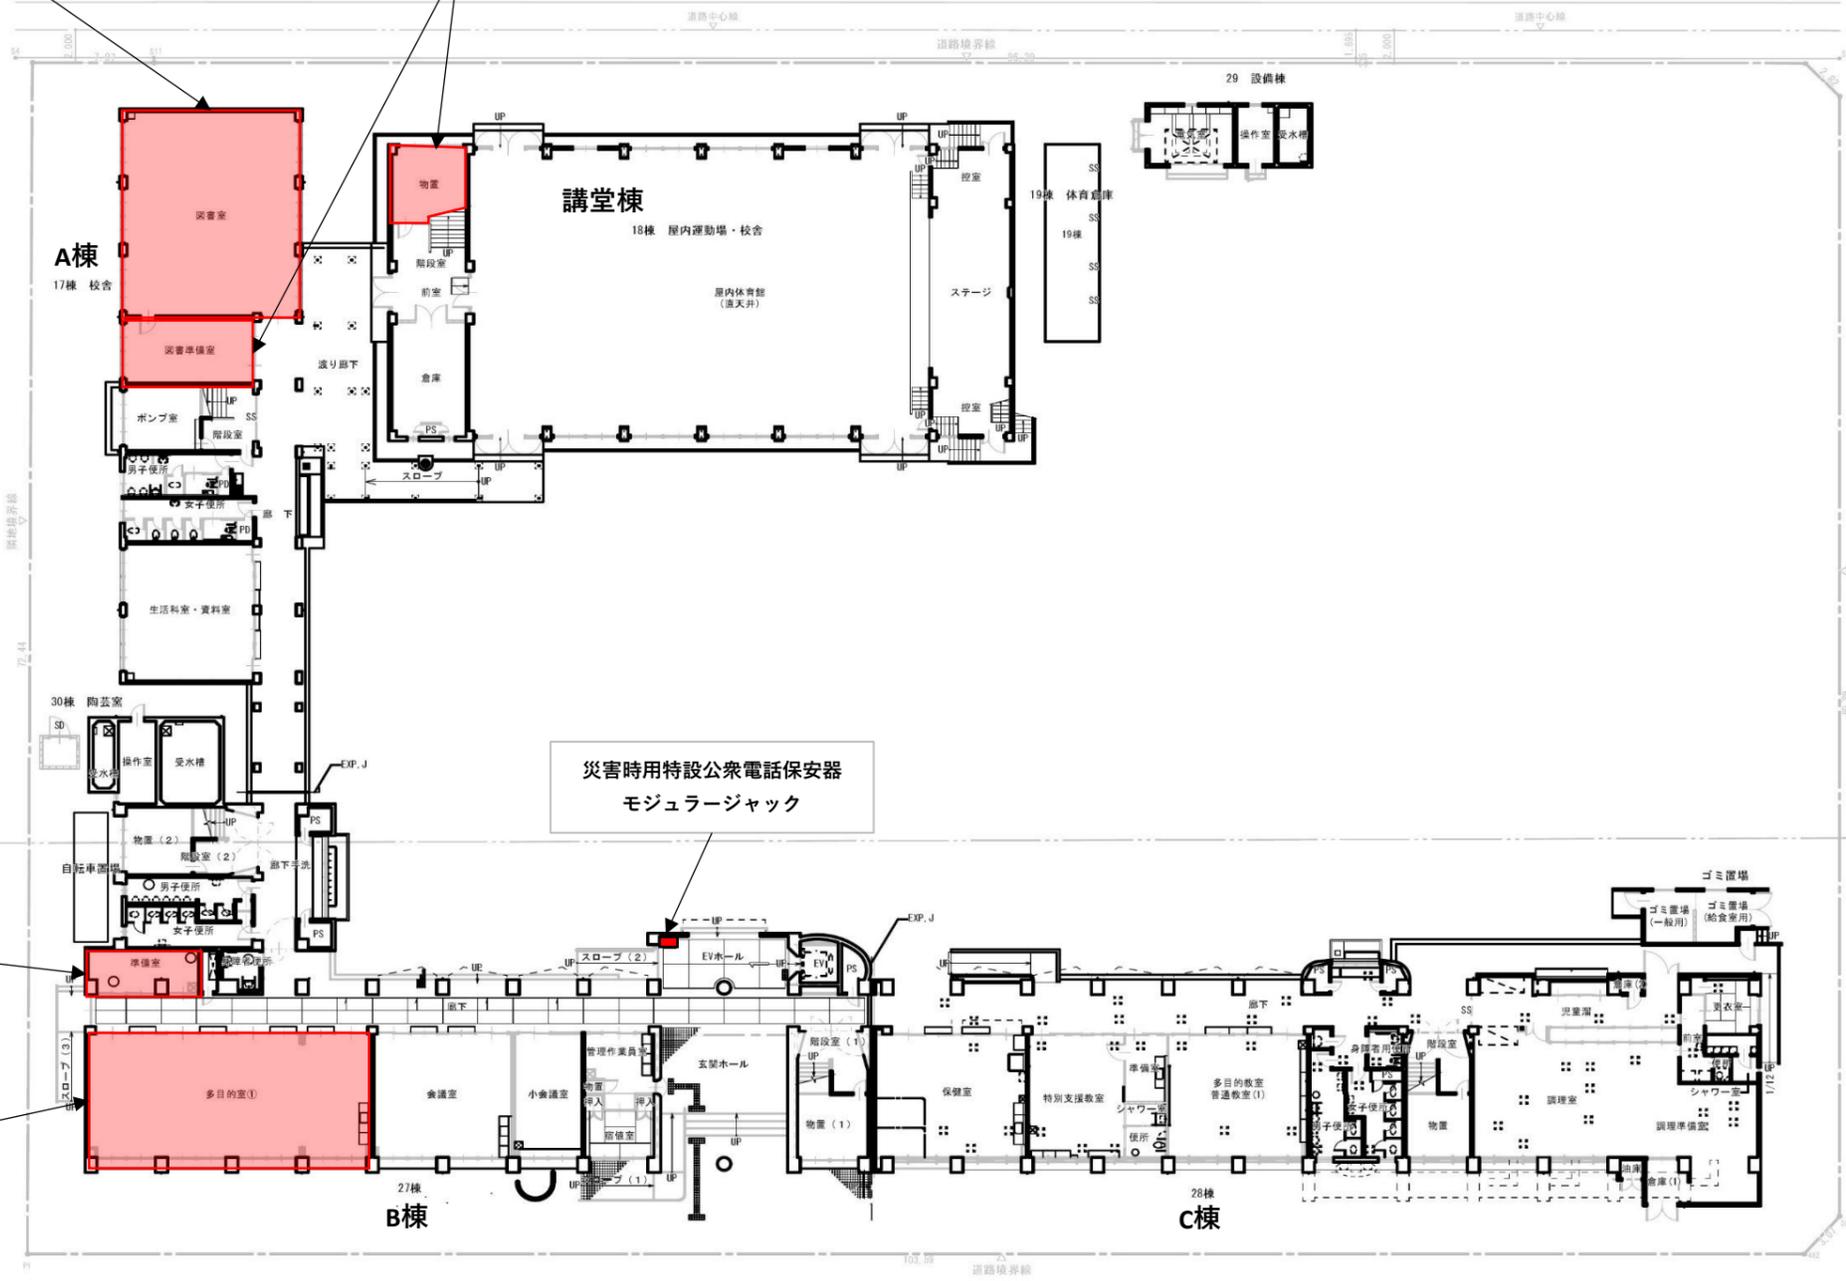

全体1階平面図  
A1 : S=1/200 A3 : S=1/400


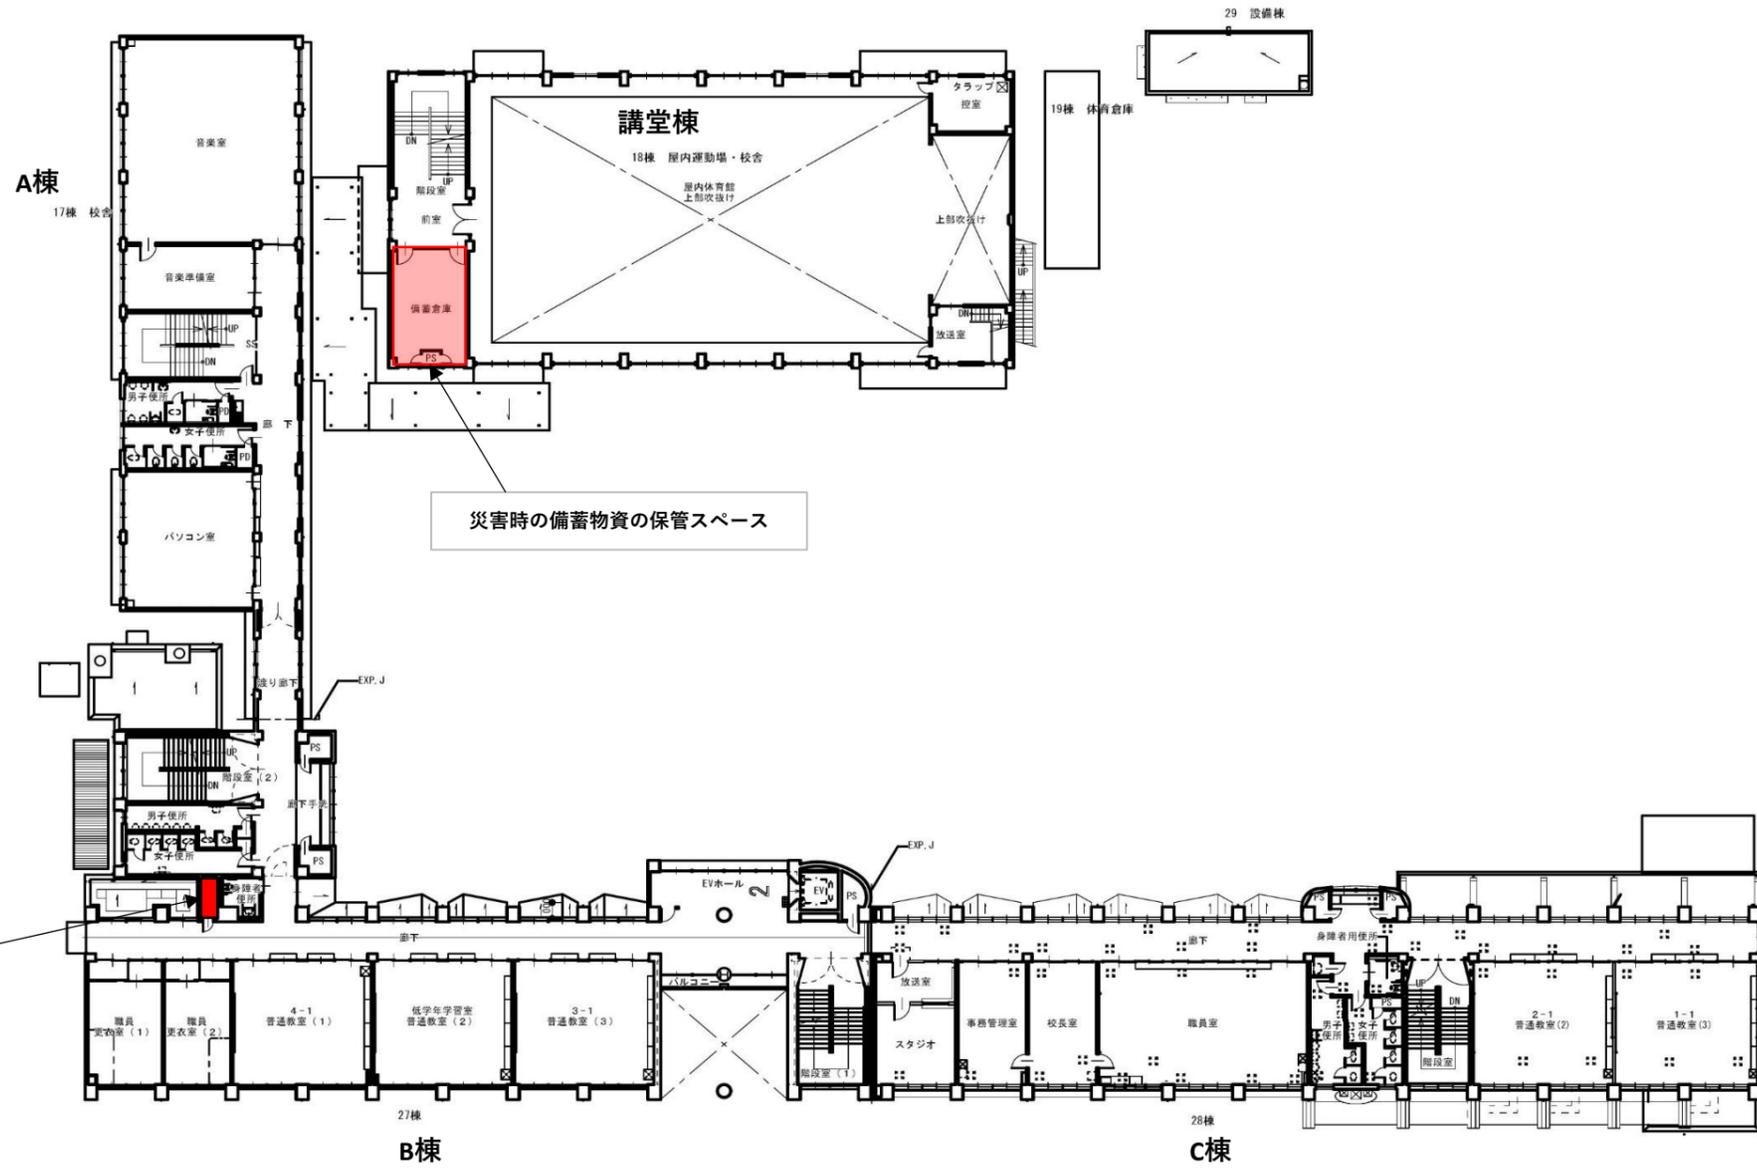
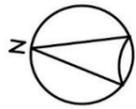


災害時の備蓄物資の保管スペース


災害時用  
特設公衆電話保安器

全体2階平面図  
A1 : S=1/200 A3 : S=1/400





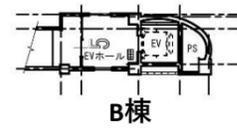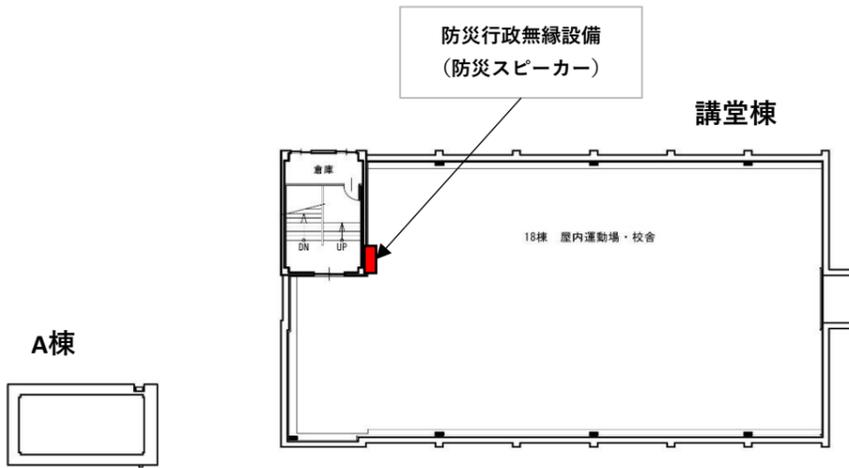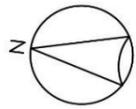


5階平面図  
A1: S=1/200 A3: S=1/400

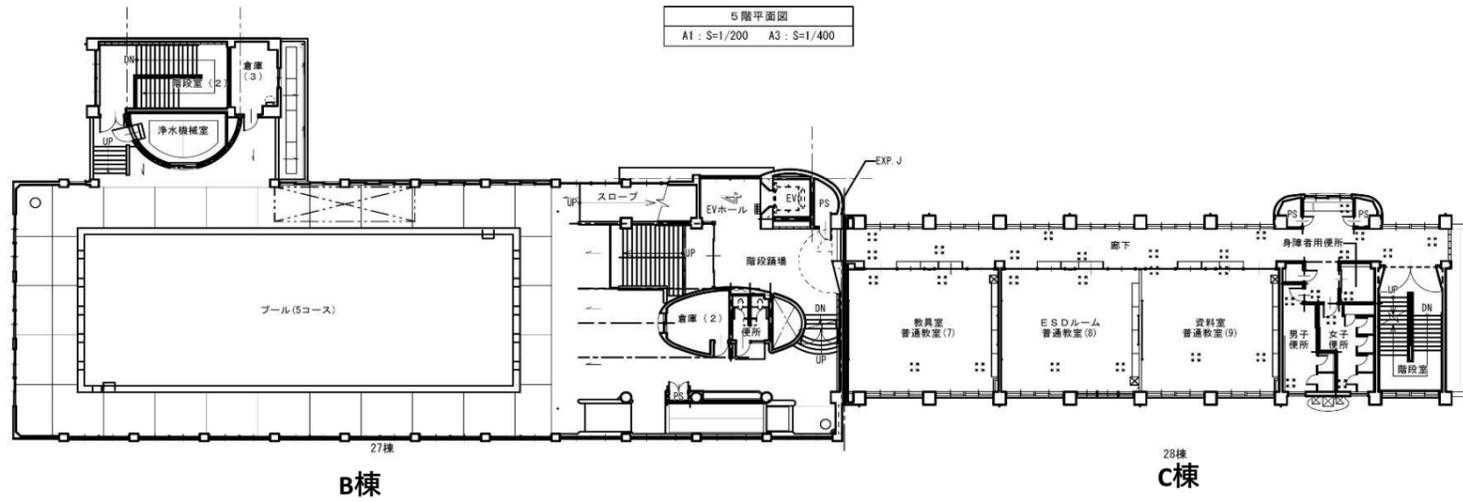

全体4階平面図  
A1: S=1/200 A3: S=1/400

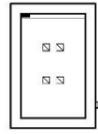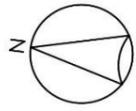


講堂棟

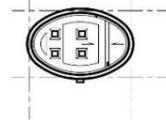

B棟

P H階平面図  
A1 : S=1/200 A3 : S=1/400

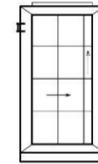


C棟

P H階平面図  
A1 : S=1/200 A3 : S=1/400



B棟

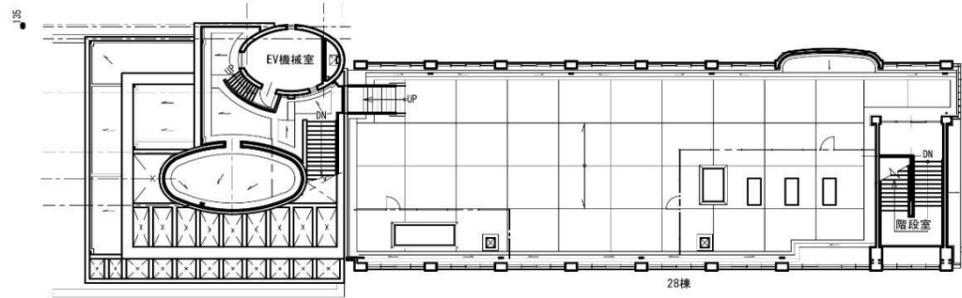

B棟

C棟

全体R階平面図  
A1 : S=1/200 A3 : S=1/400