


1/25


927-A-139

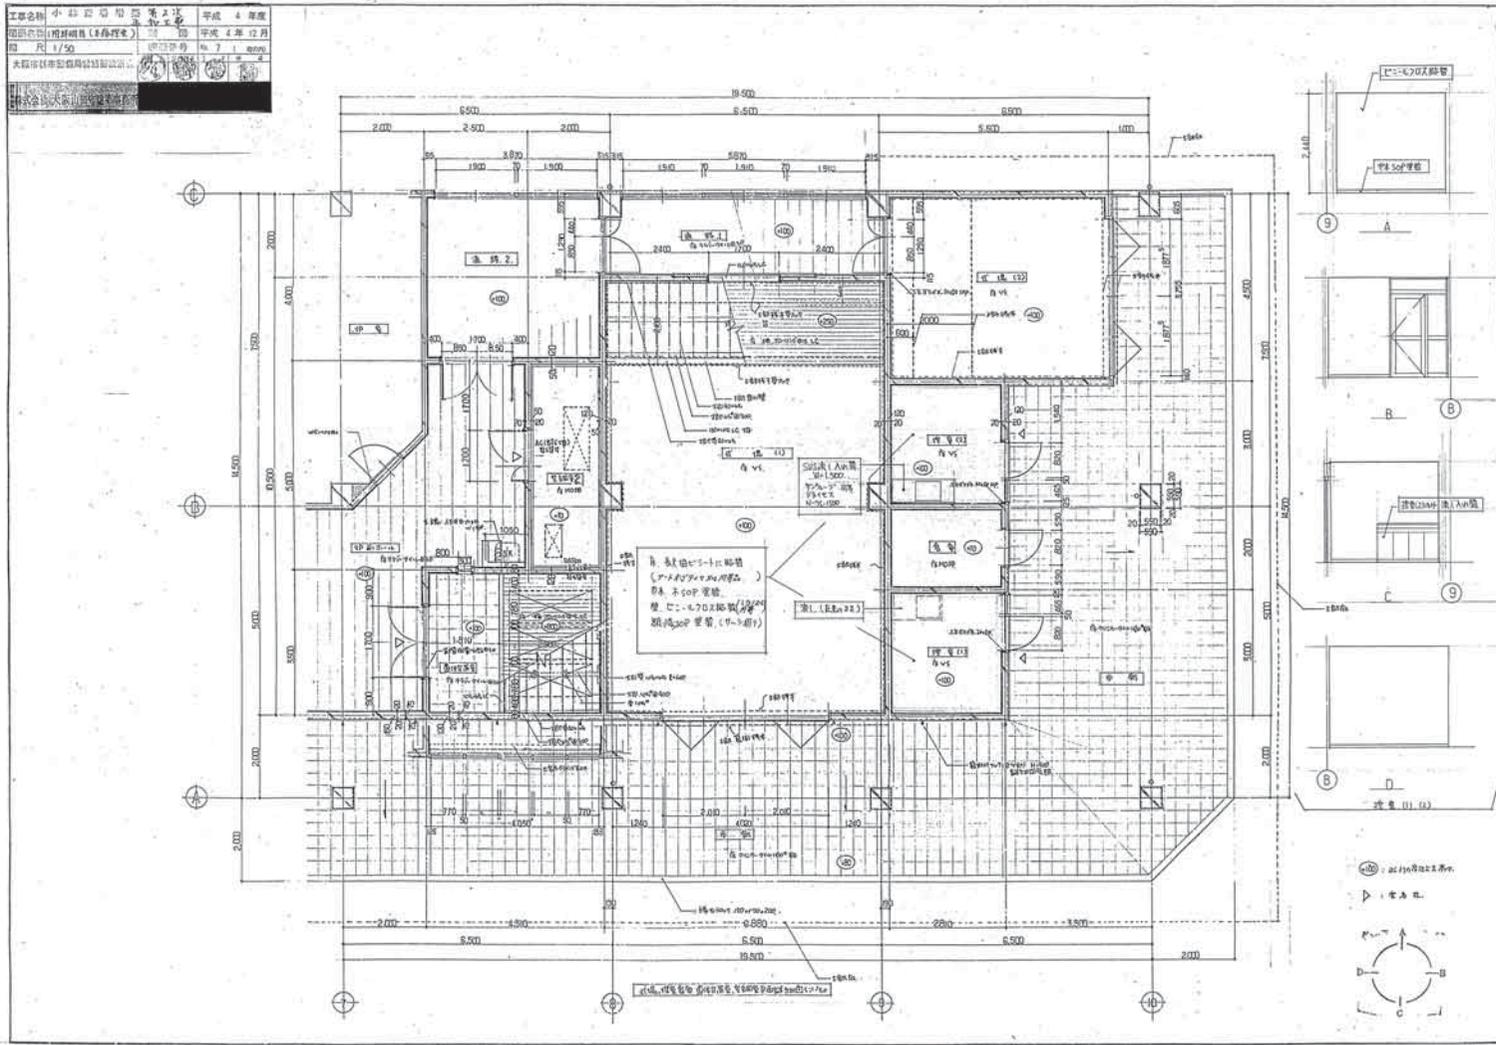




1/25

927-A-141

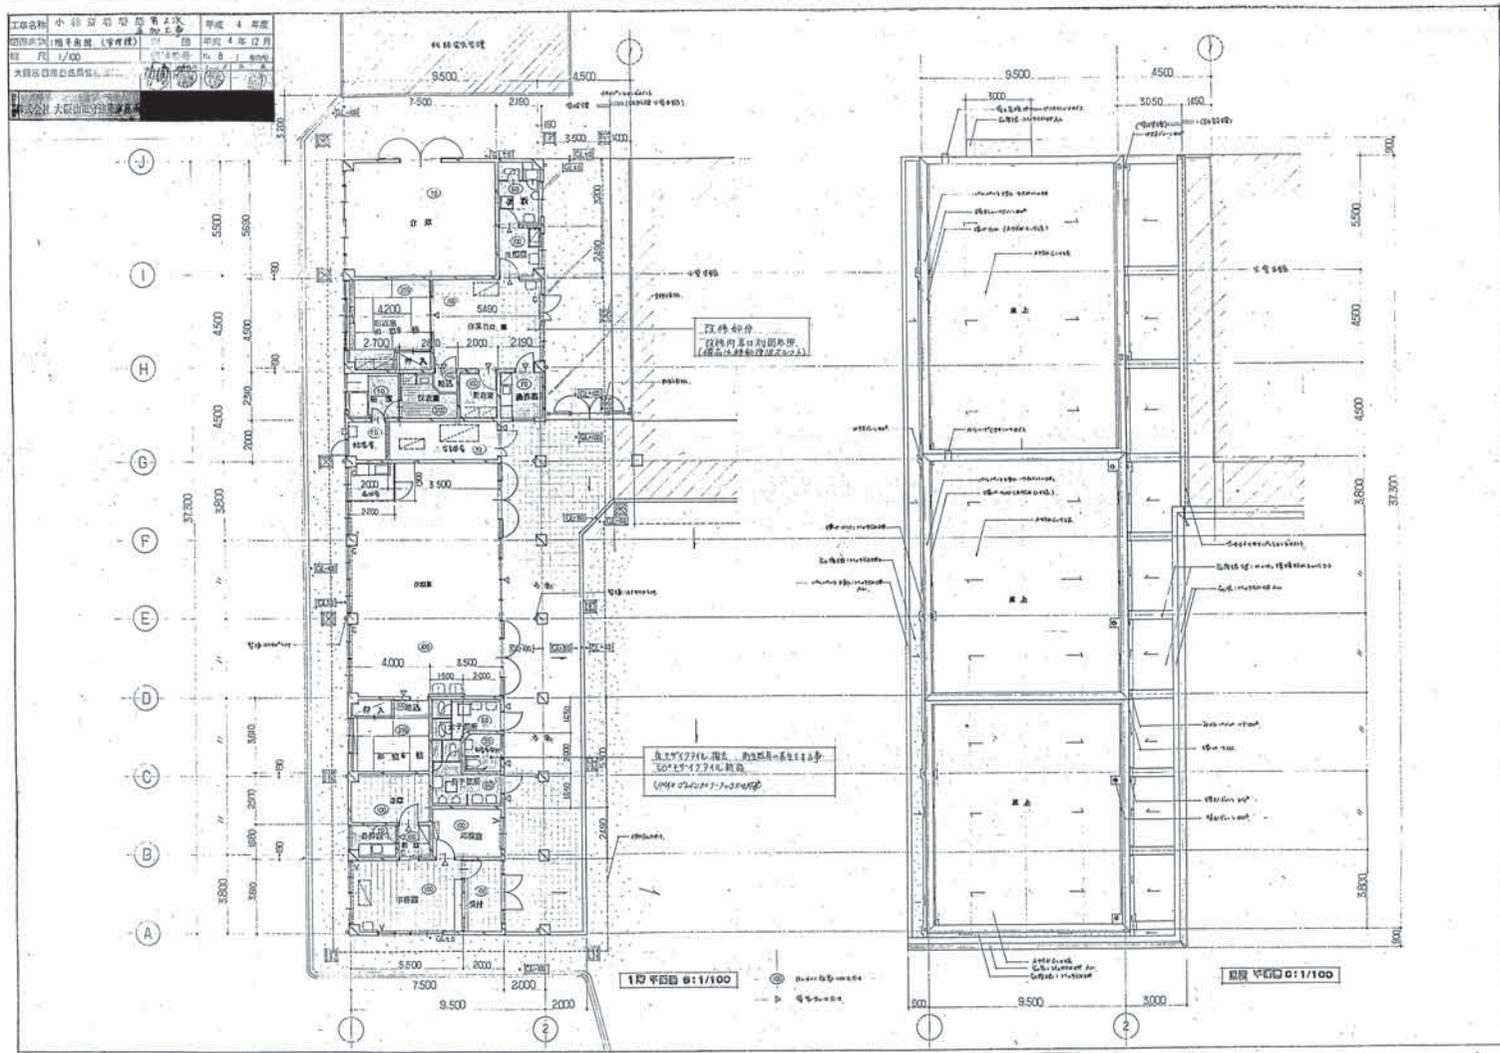


1/25

927-A-142

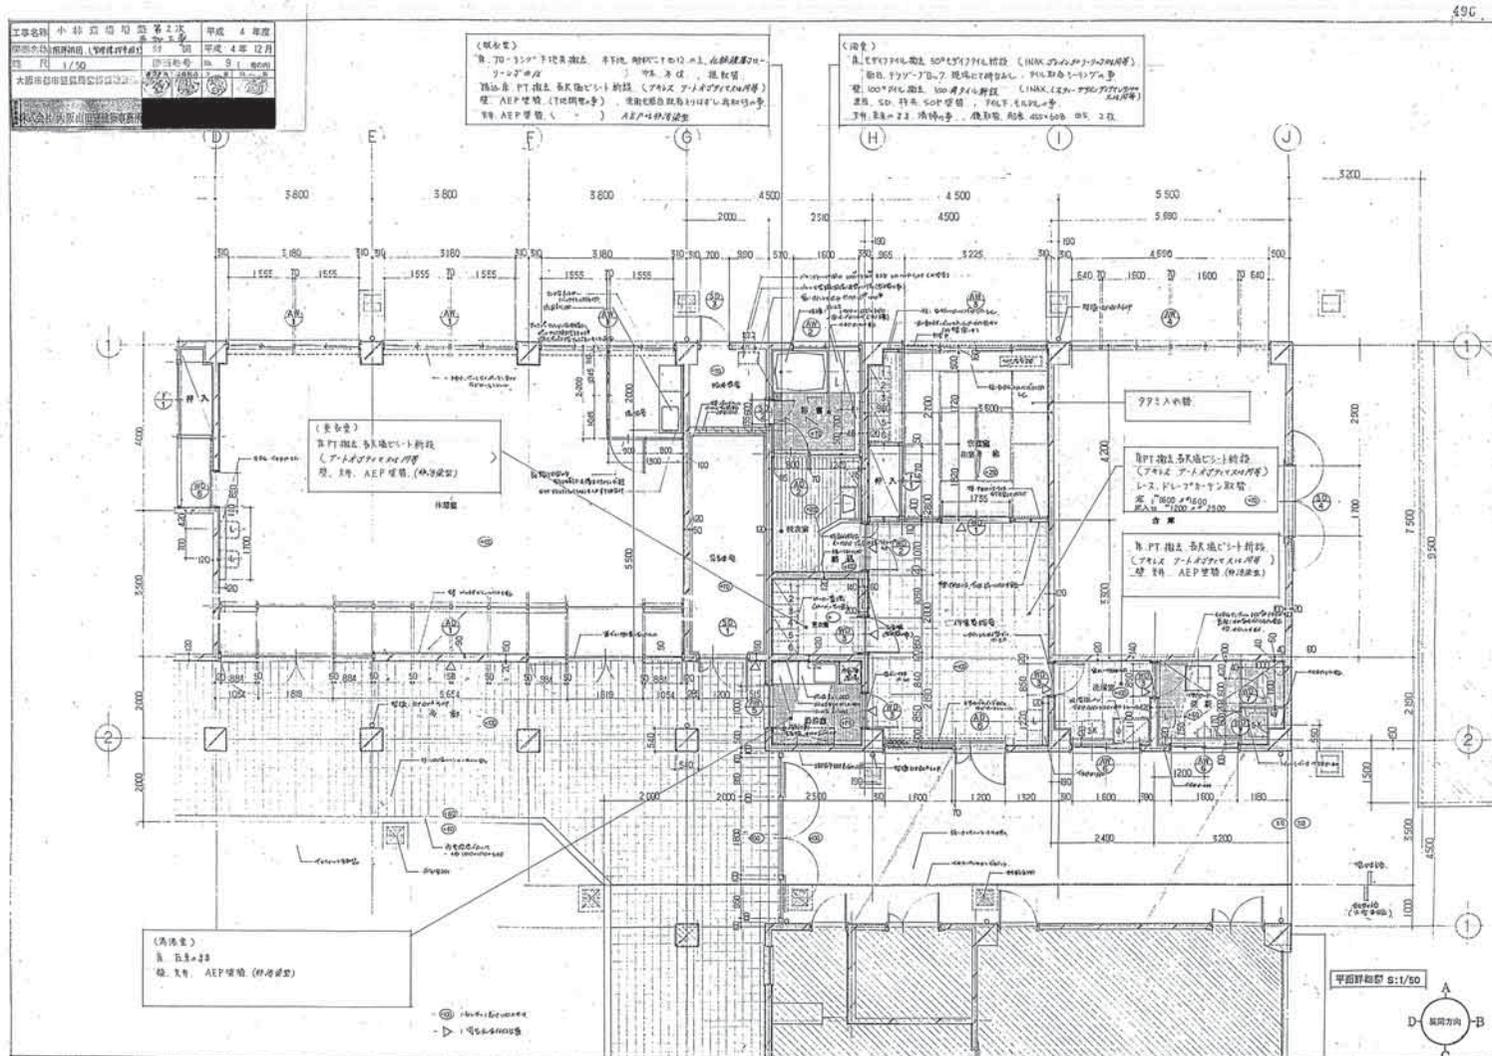


1/25

927-A-143

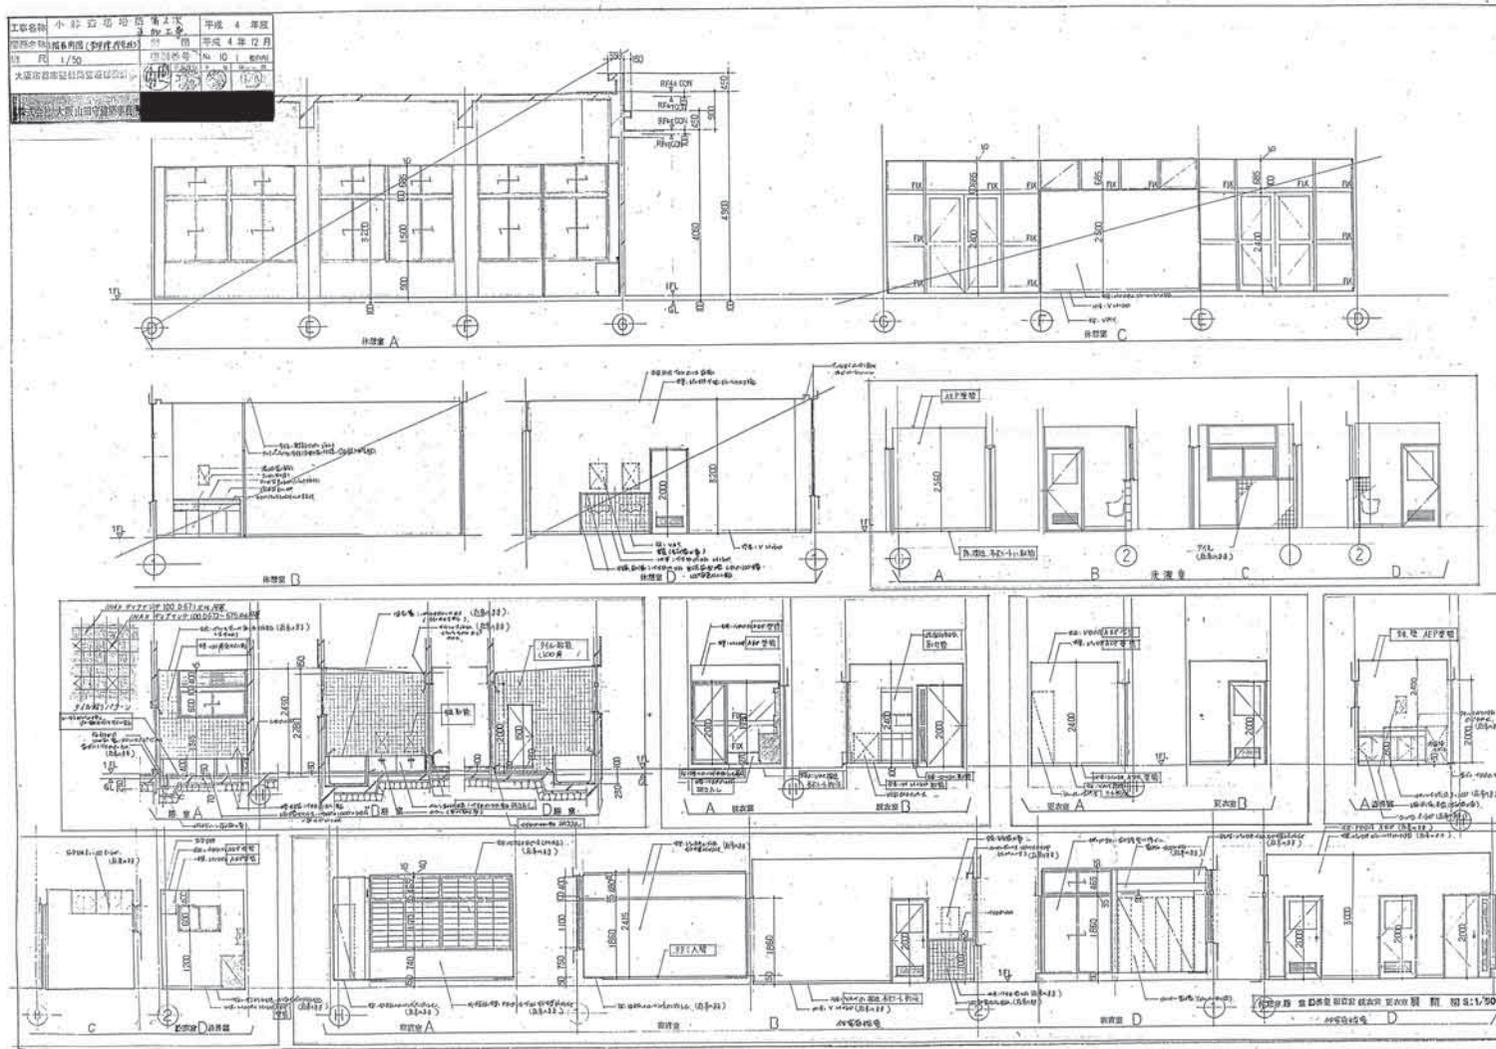


1/25

927-A-144

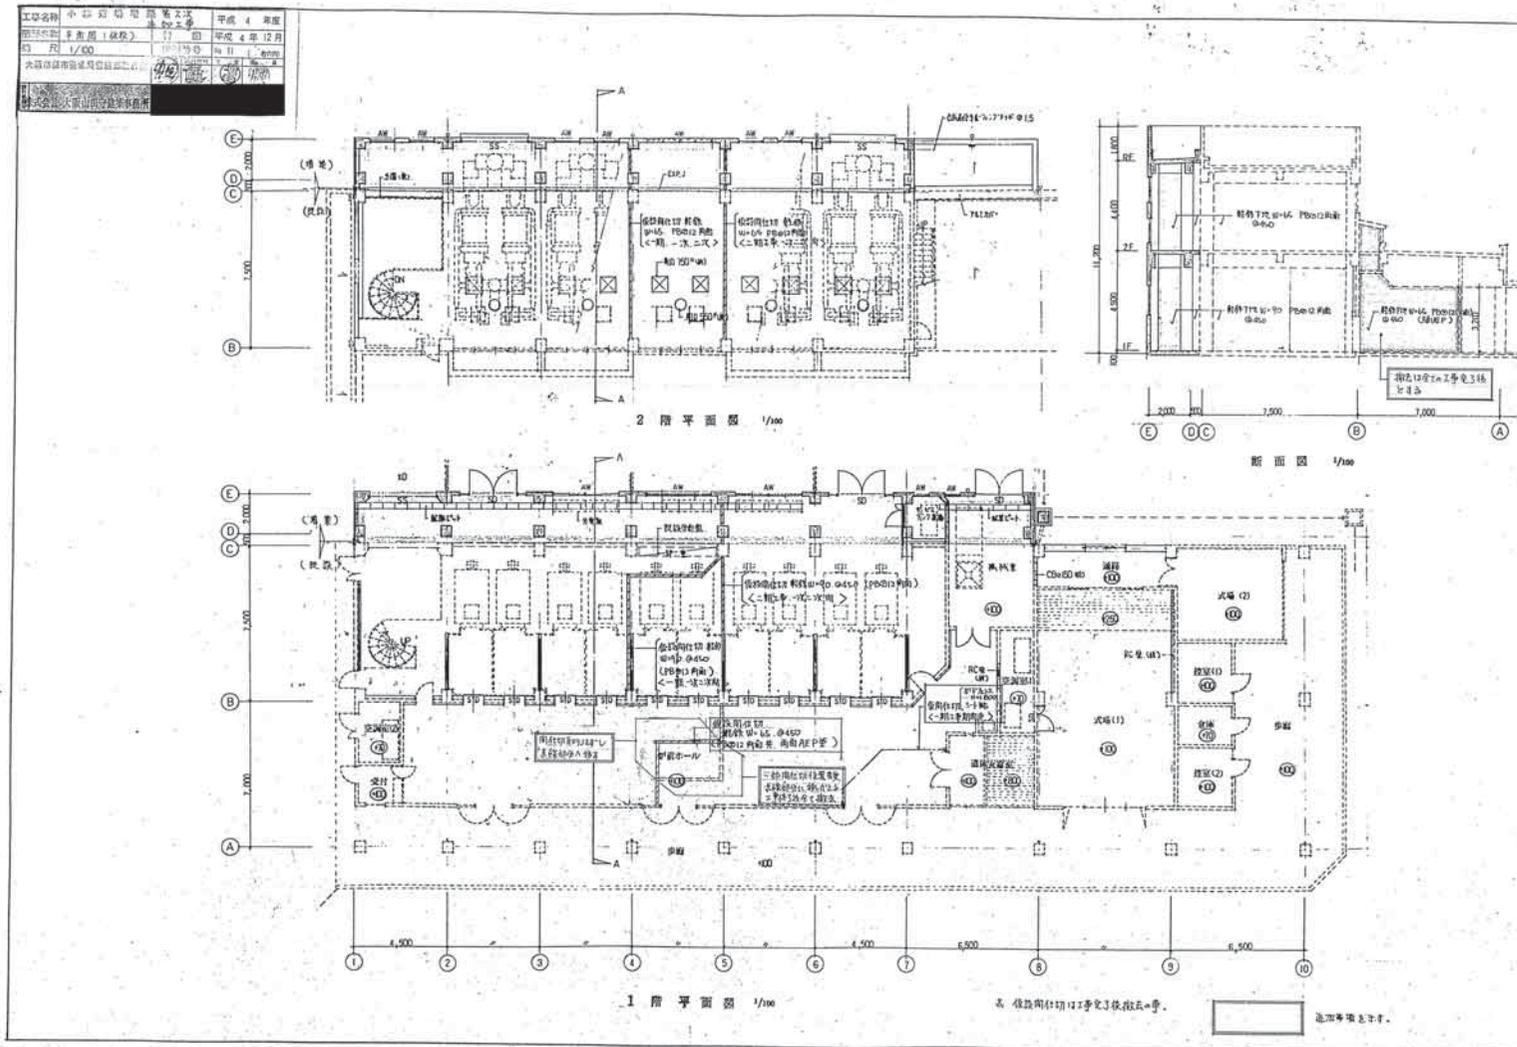

1/25


927-A-145

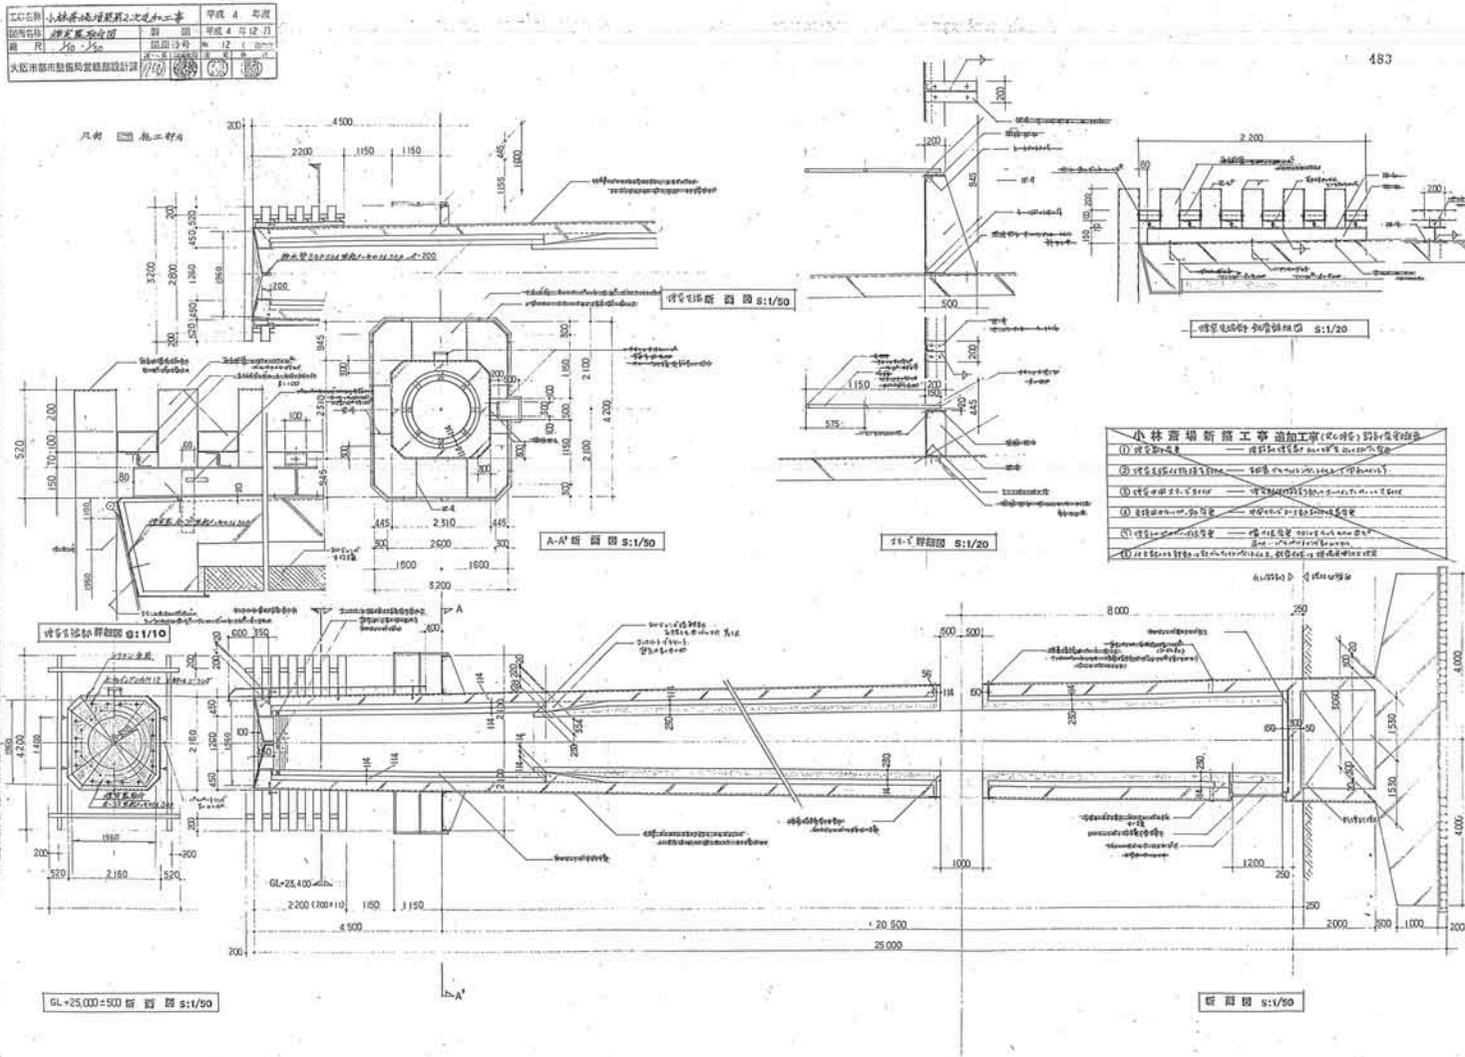

1/25


927-A-146



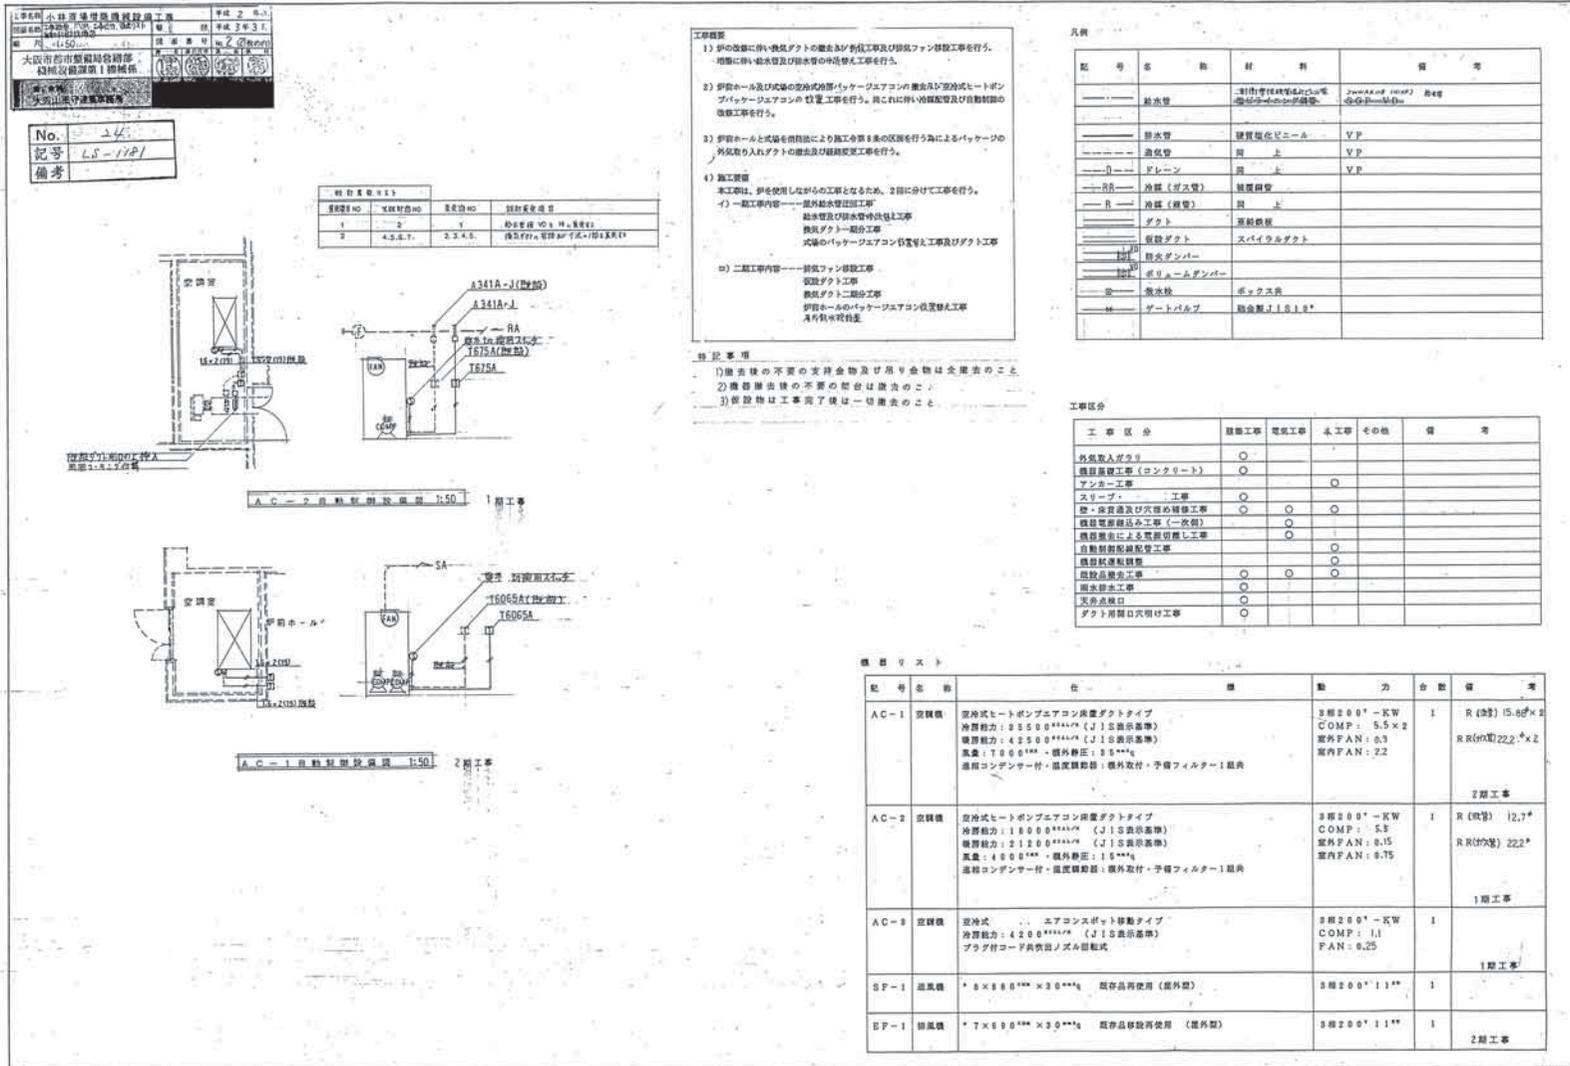

1/25

968-M(A)-360

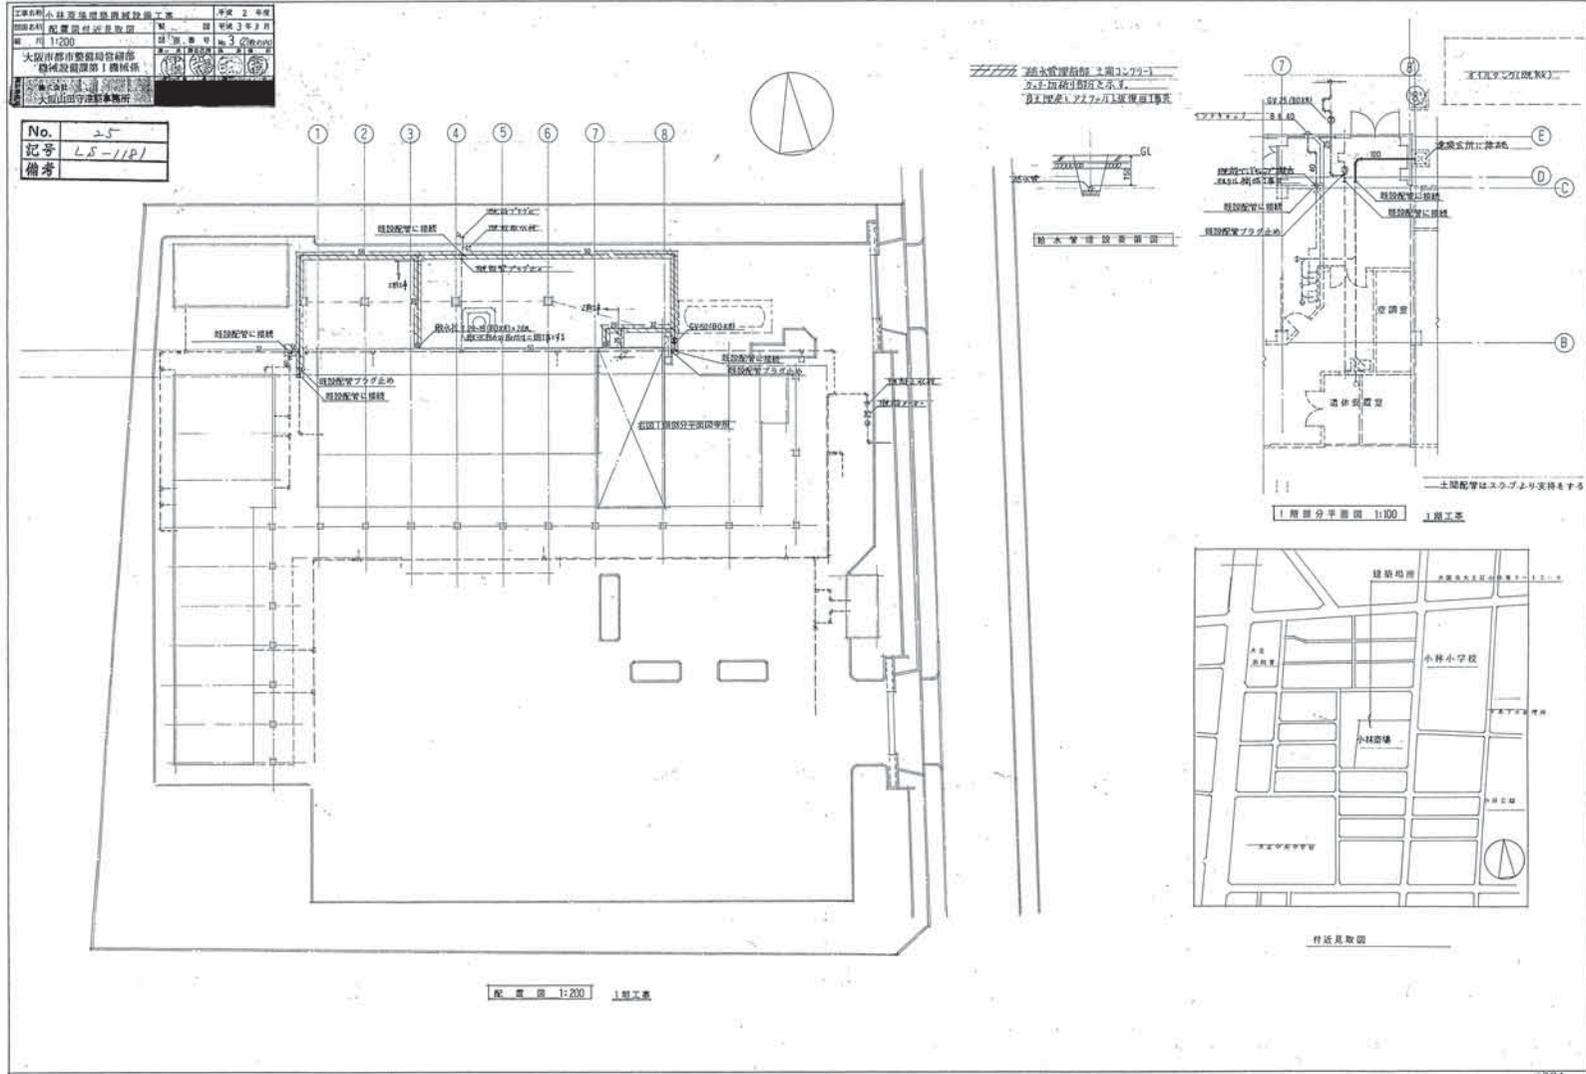


1/25

968-M(A)-361






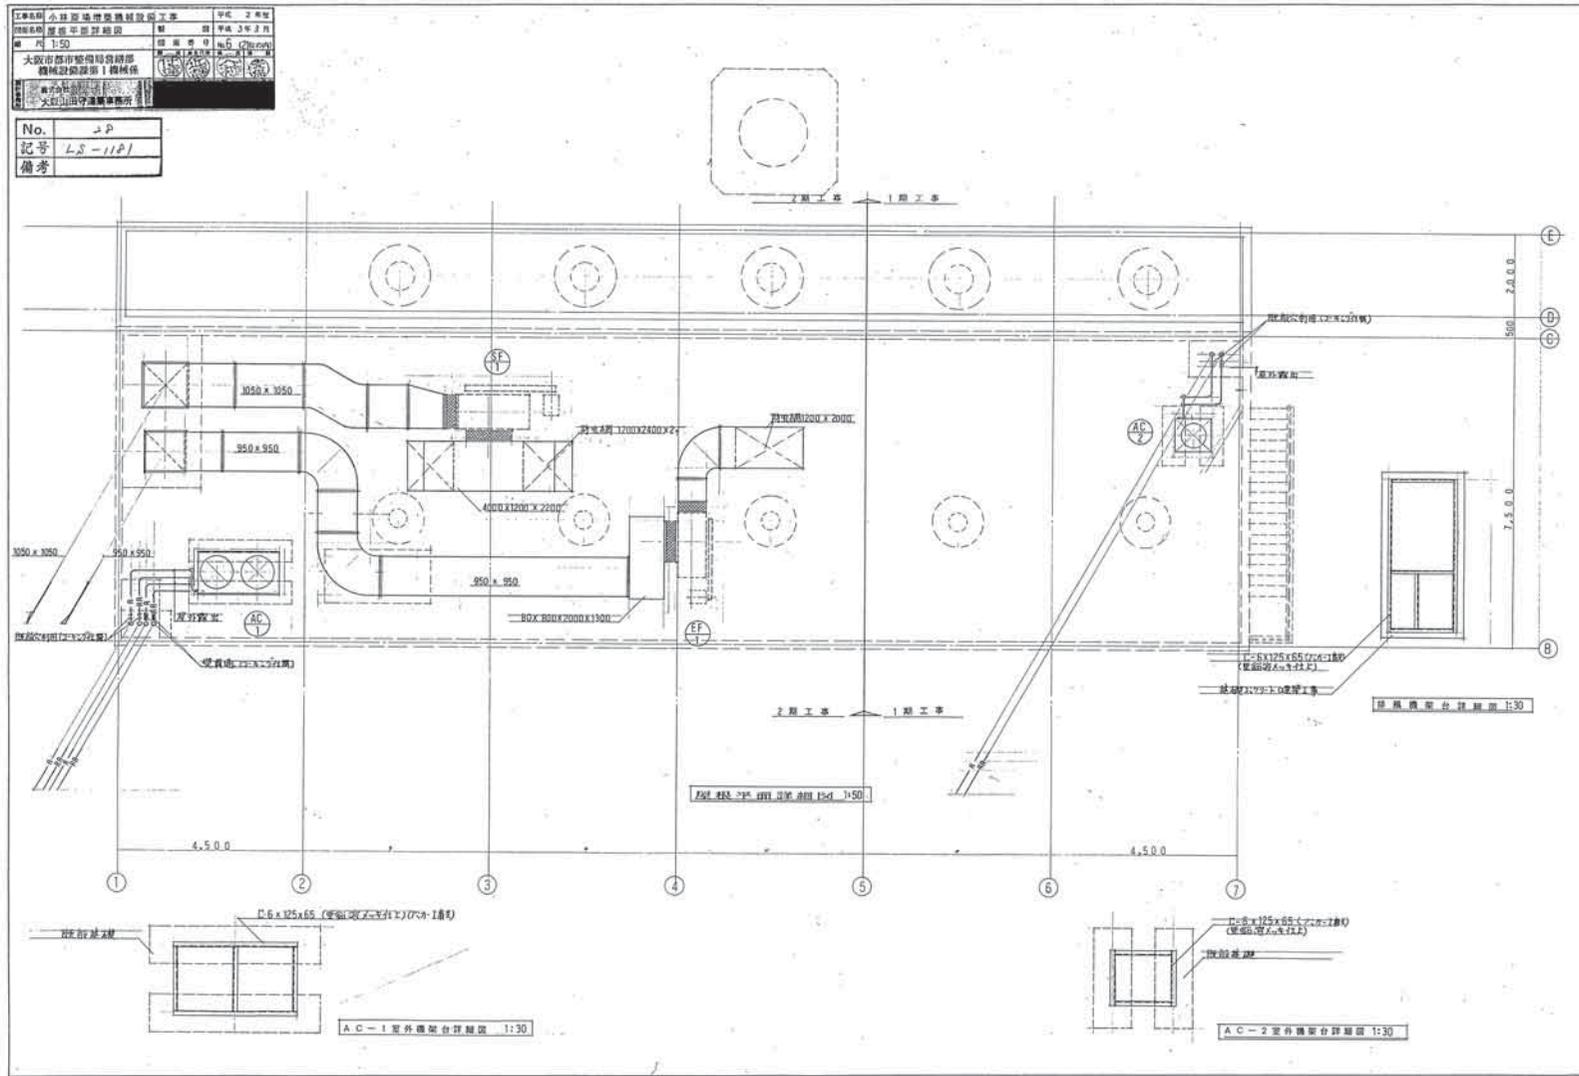


1/25

968-M(A)-364

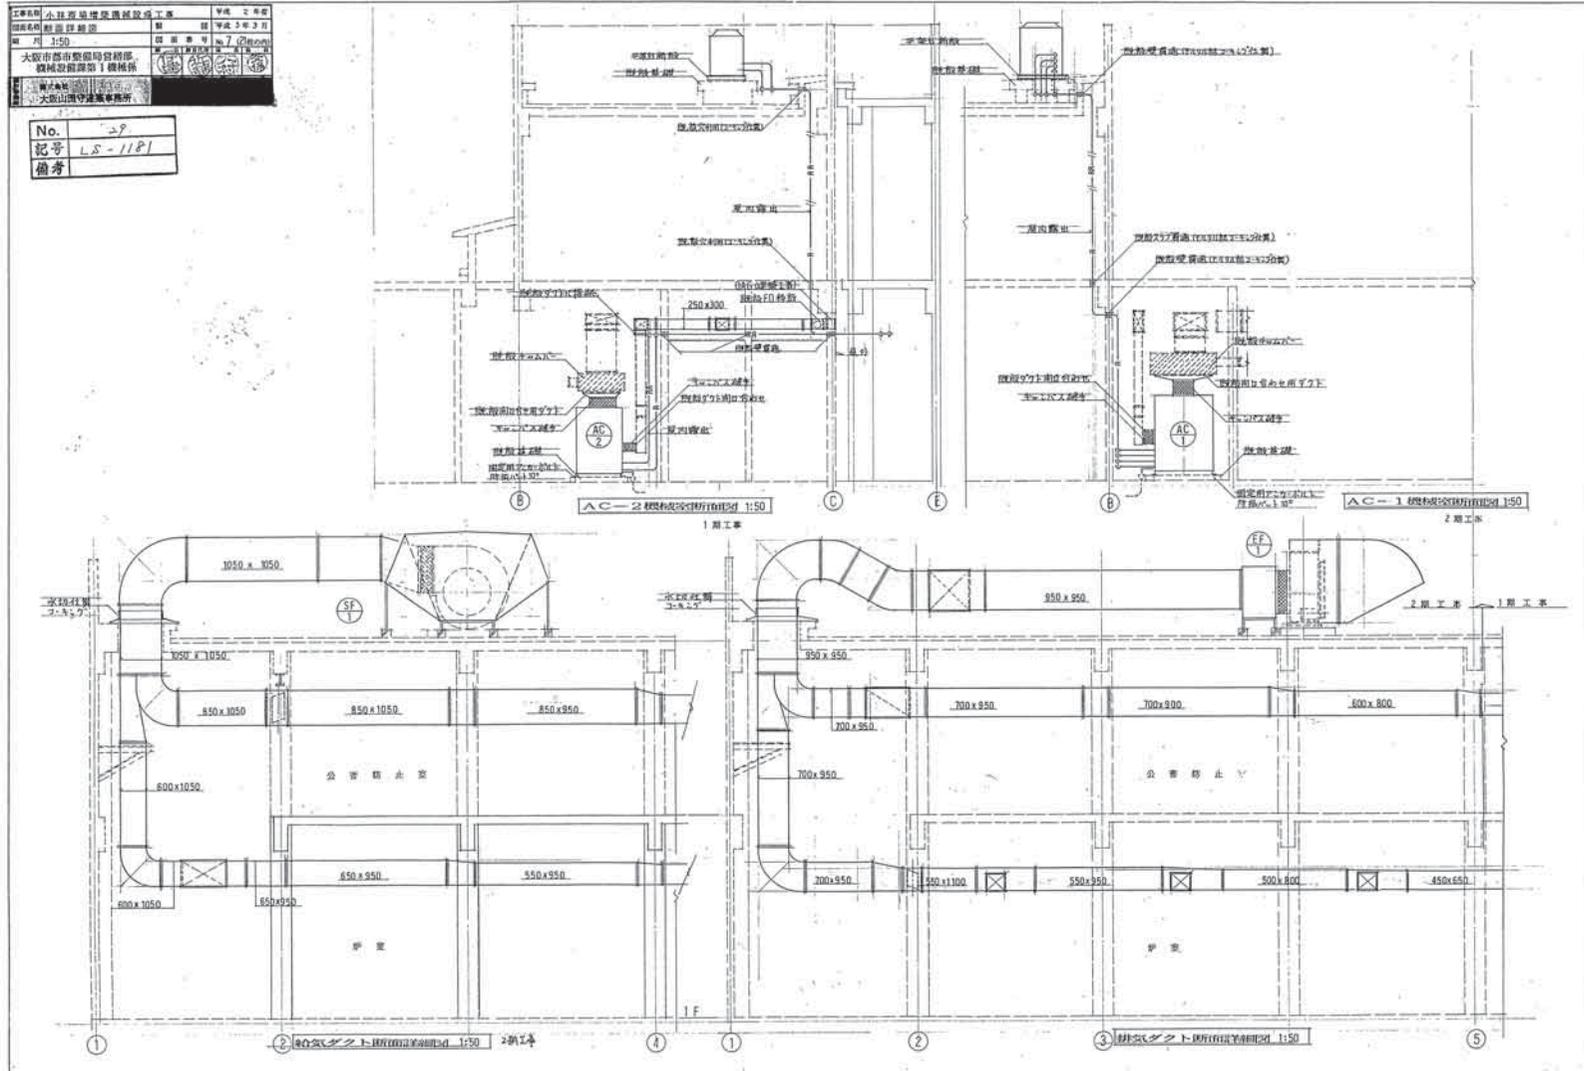


1/25

968-M(A)-365

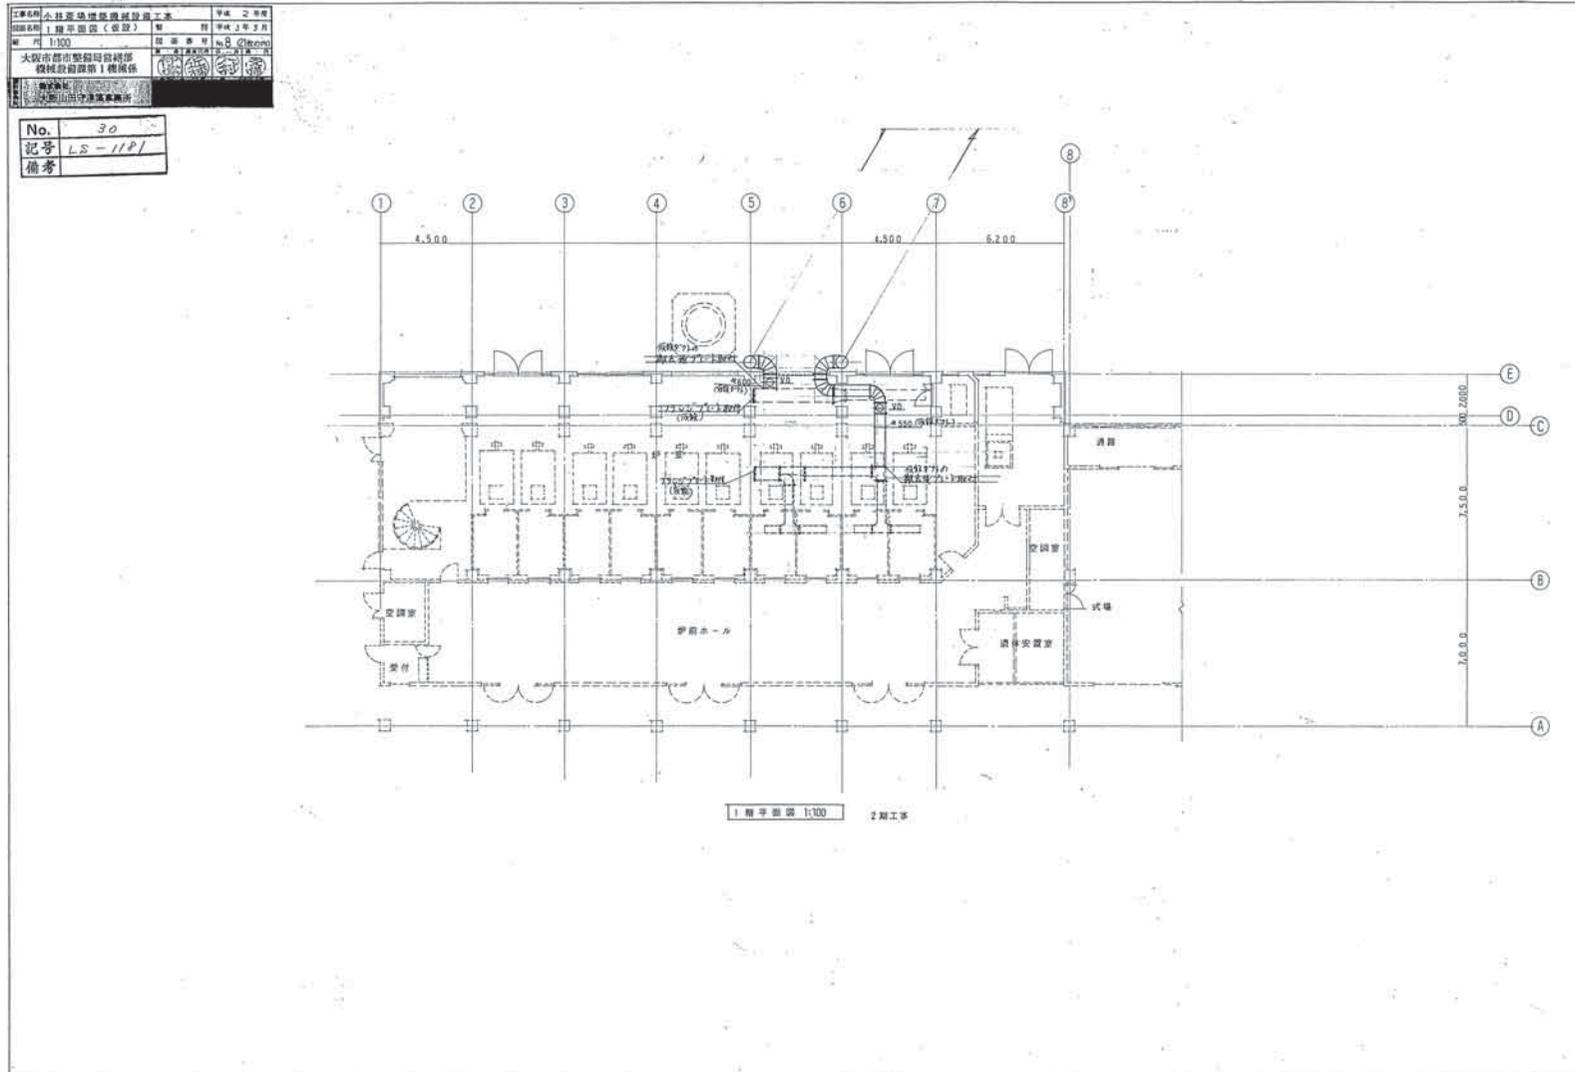

1/25


968-M(A)-366

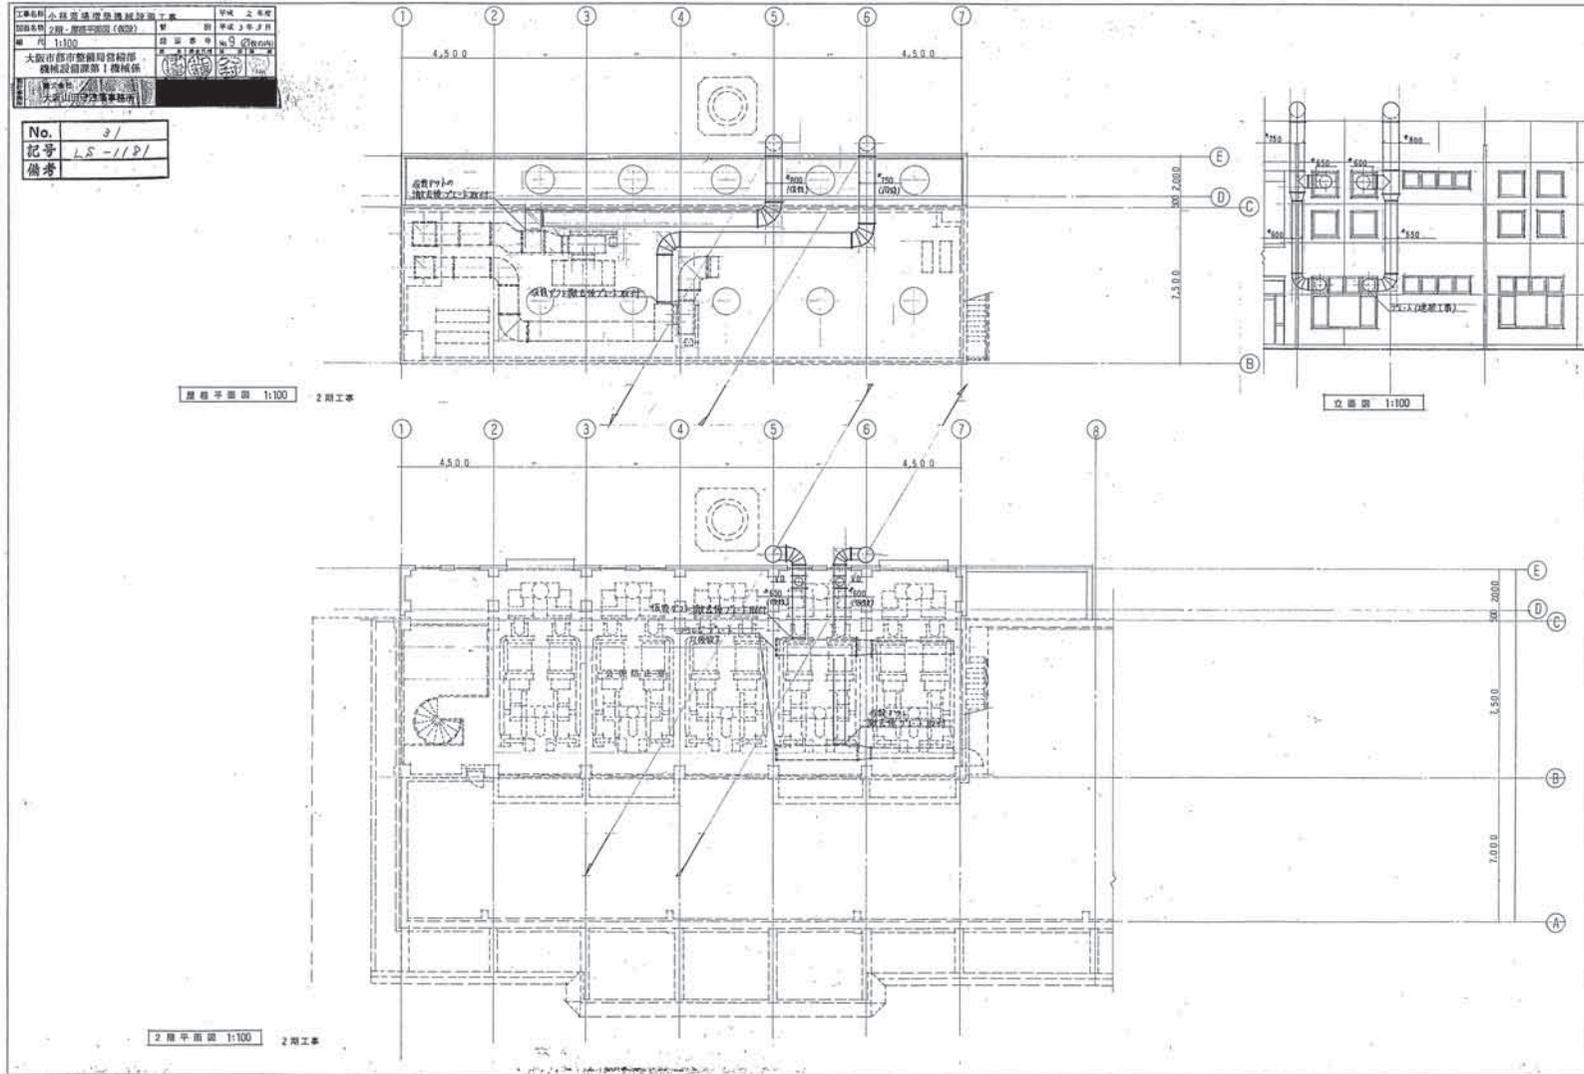

1/25


968-M(A)-367




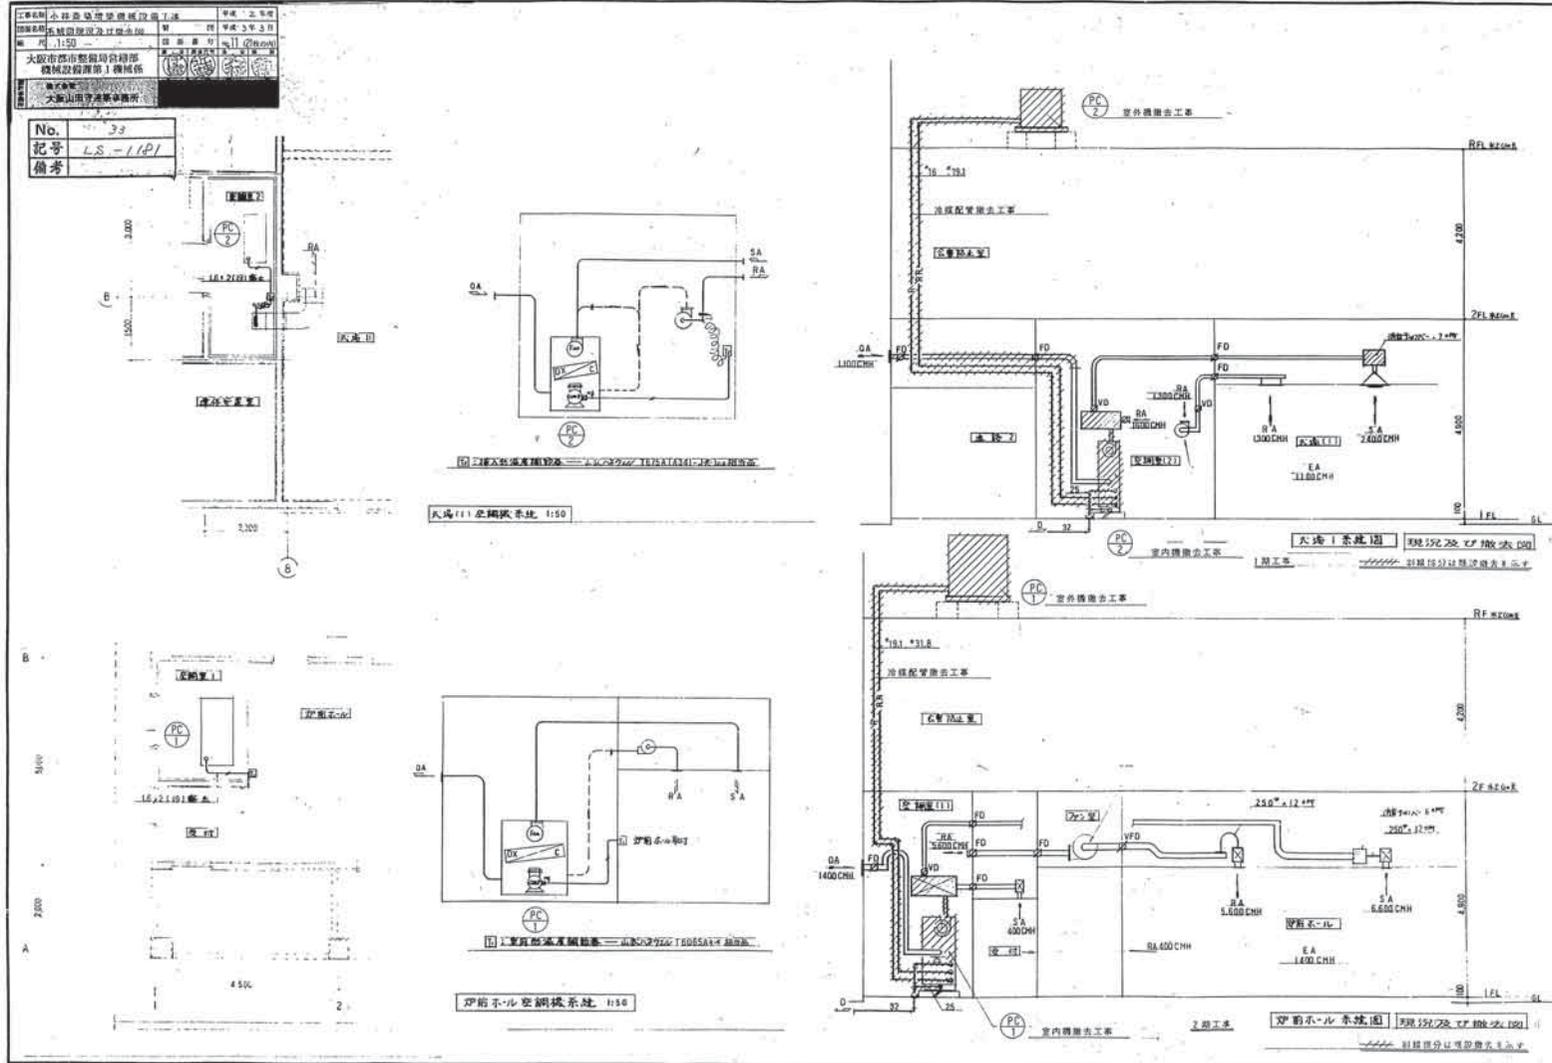

1/25


968-M(A)-369

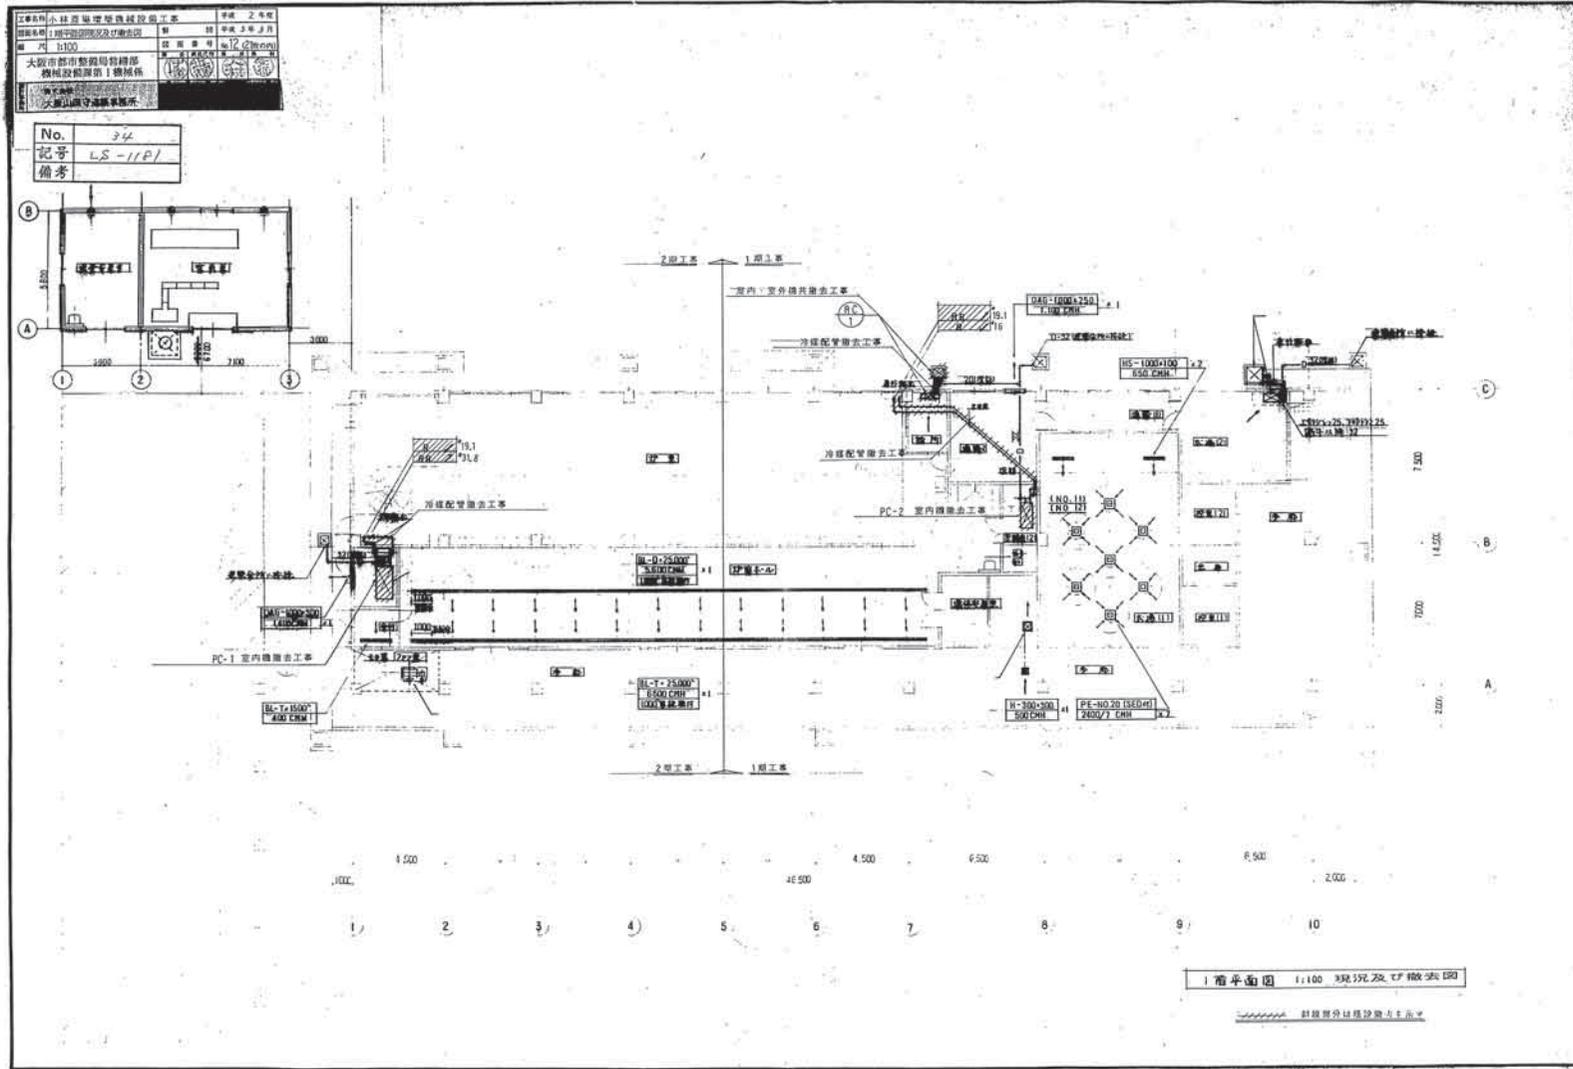

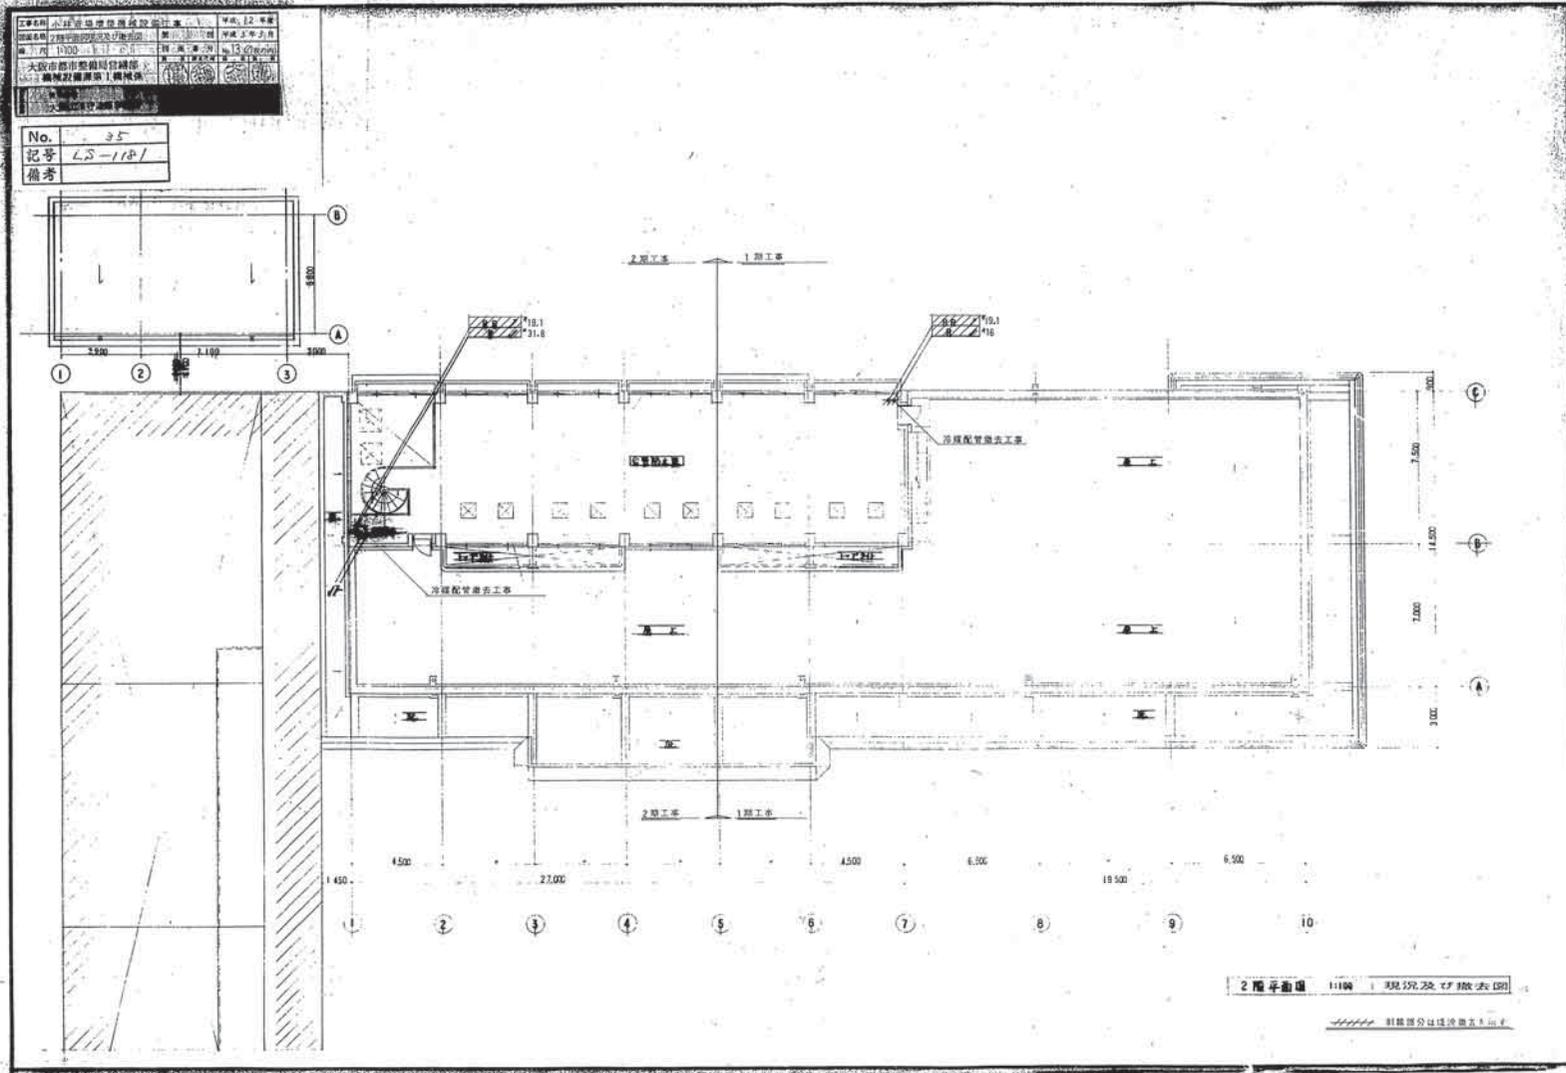


1/25

968-M(A)-371

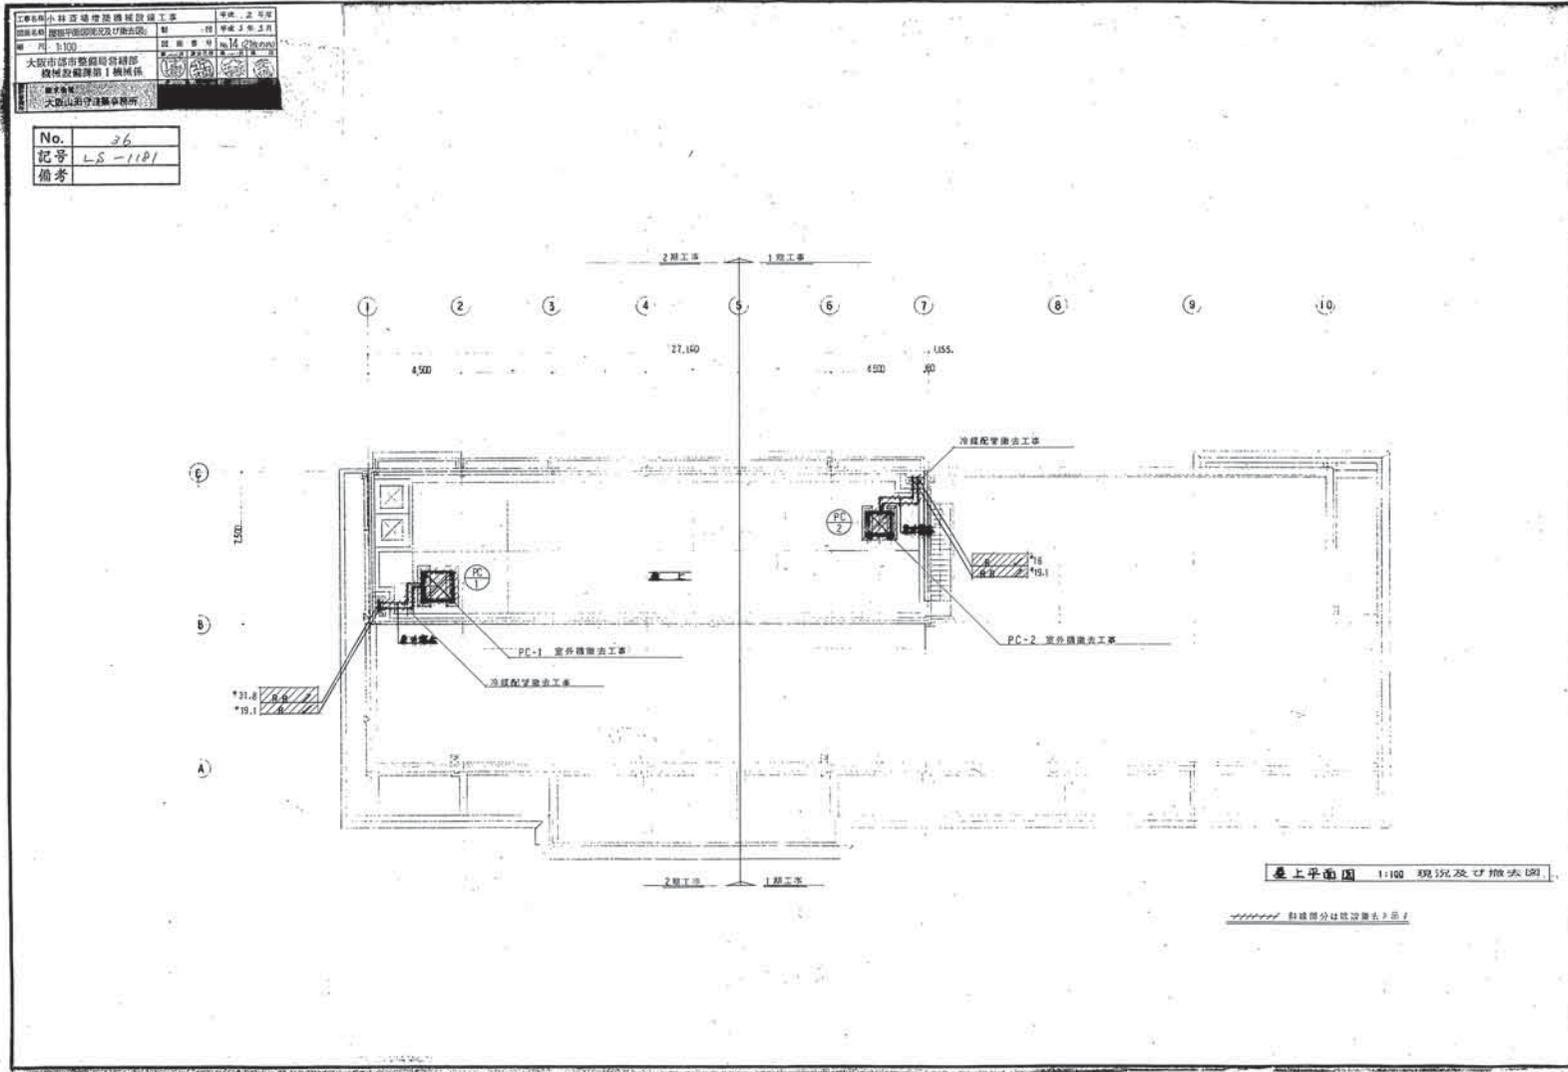


1/25

968-M(A)-372

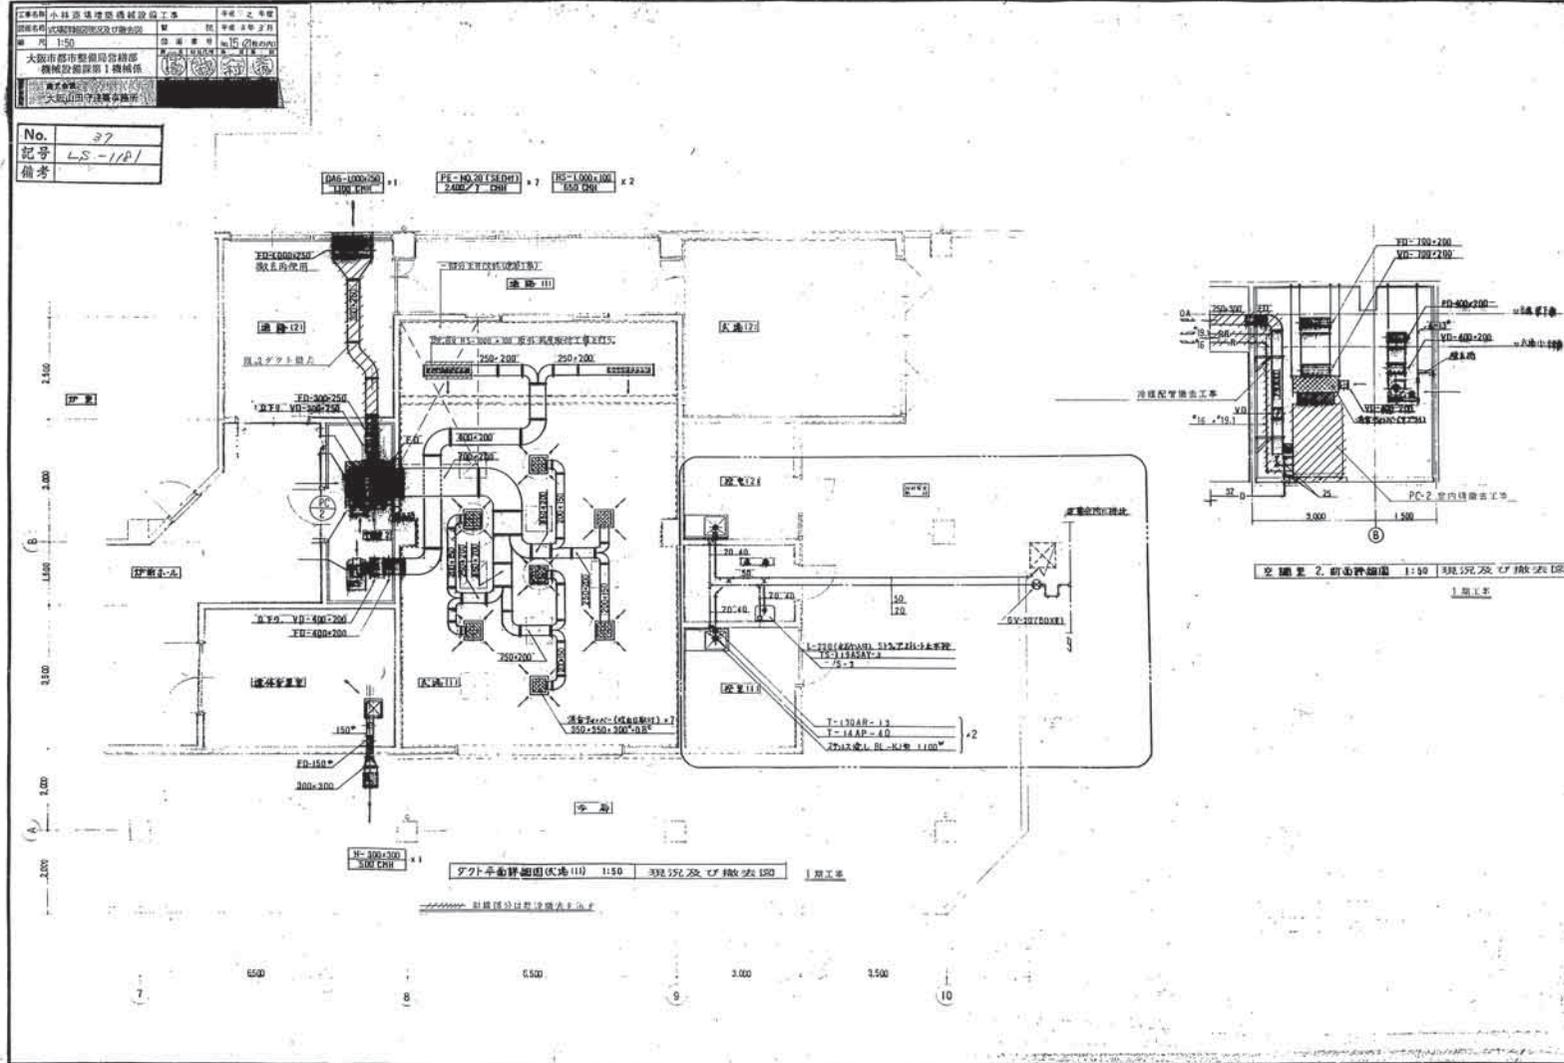


1/25


968-M(A)-373

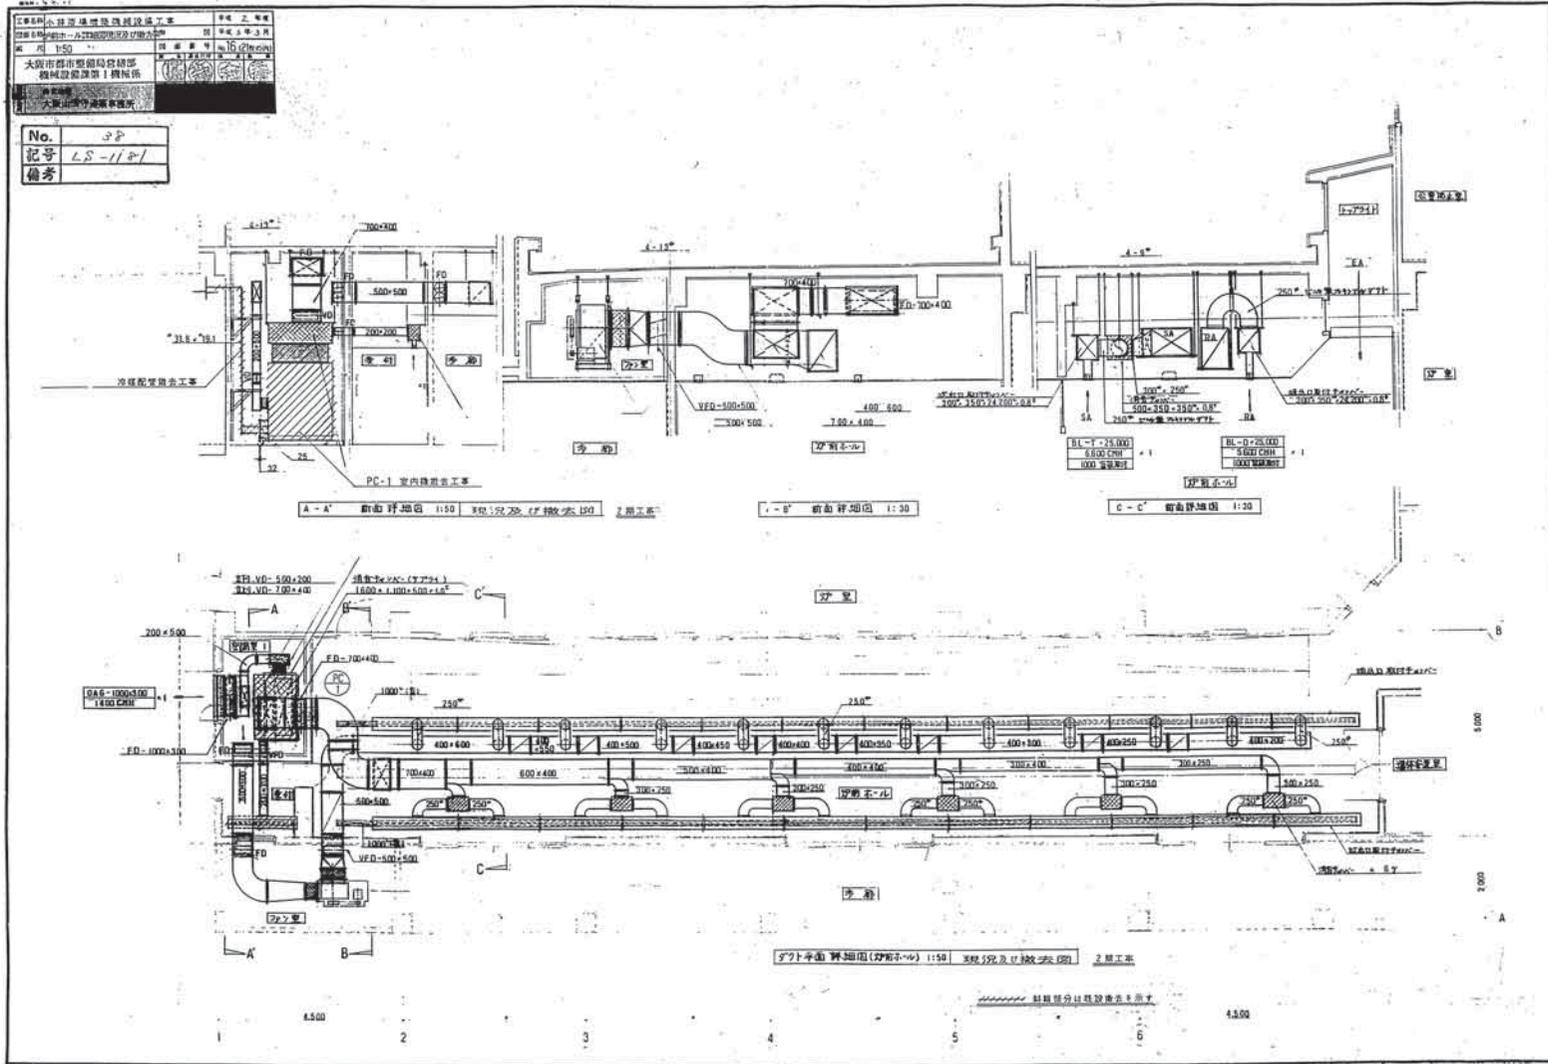

1/25


968-M(A)-374

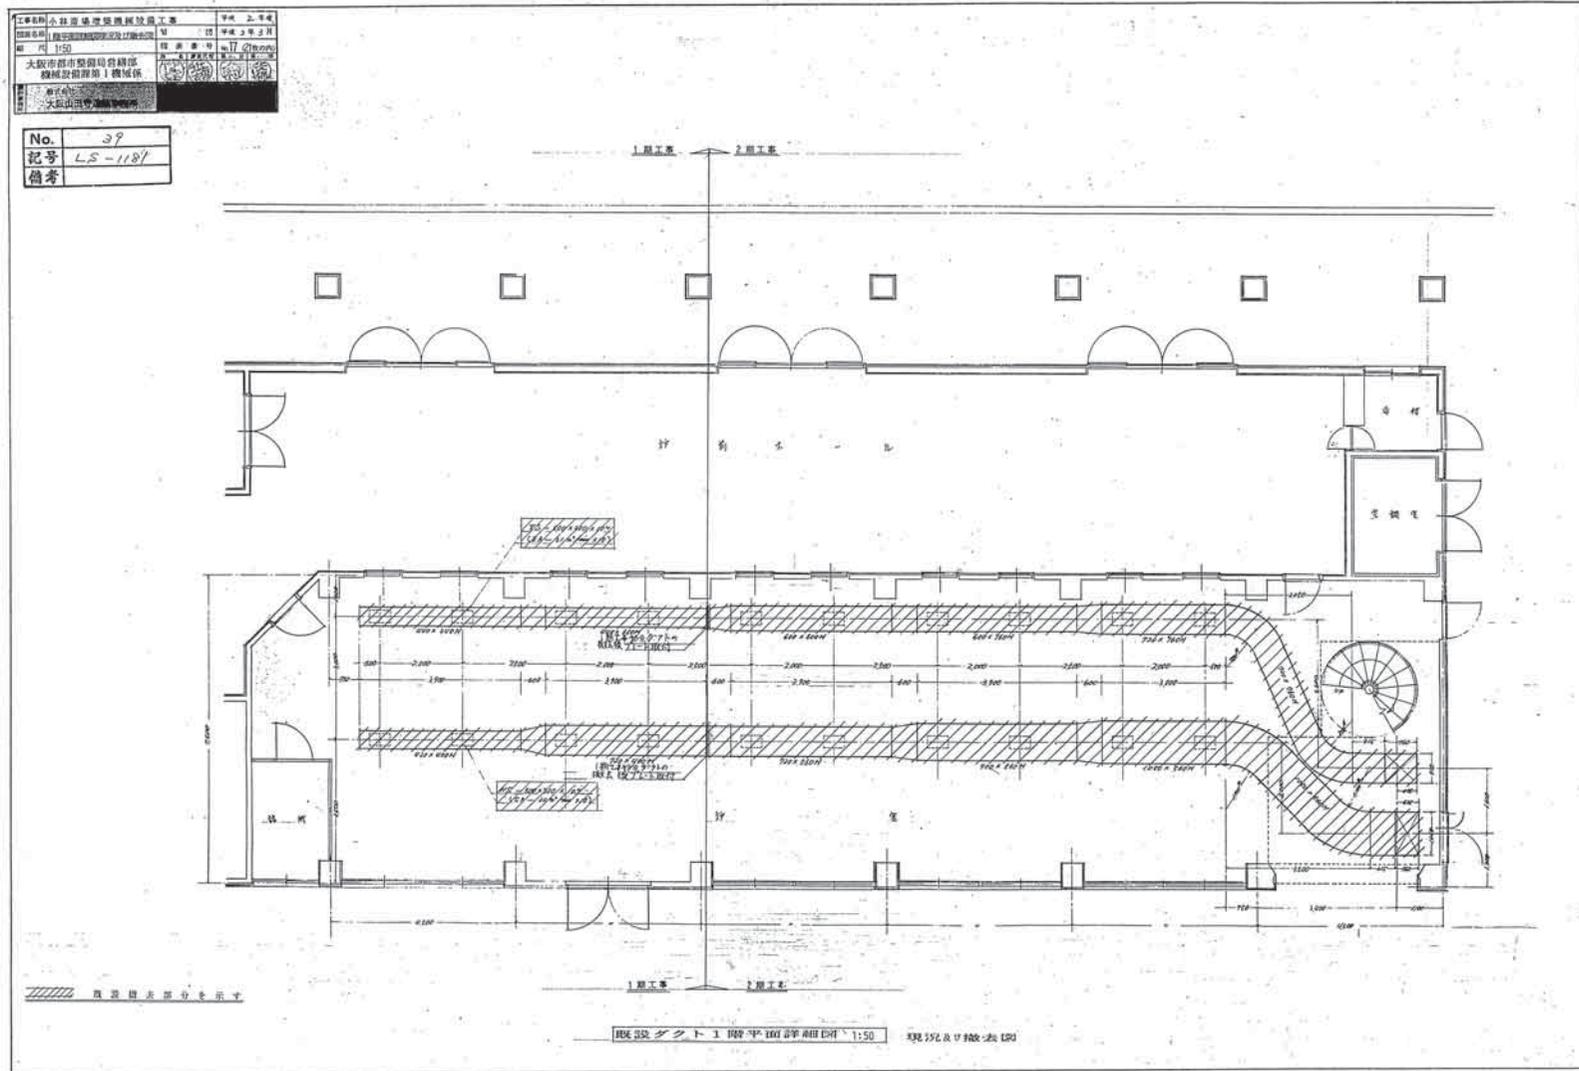

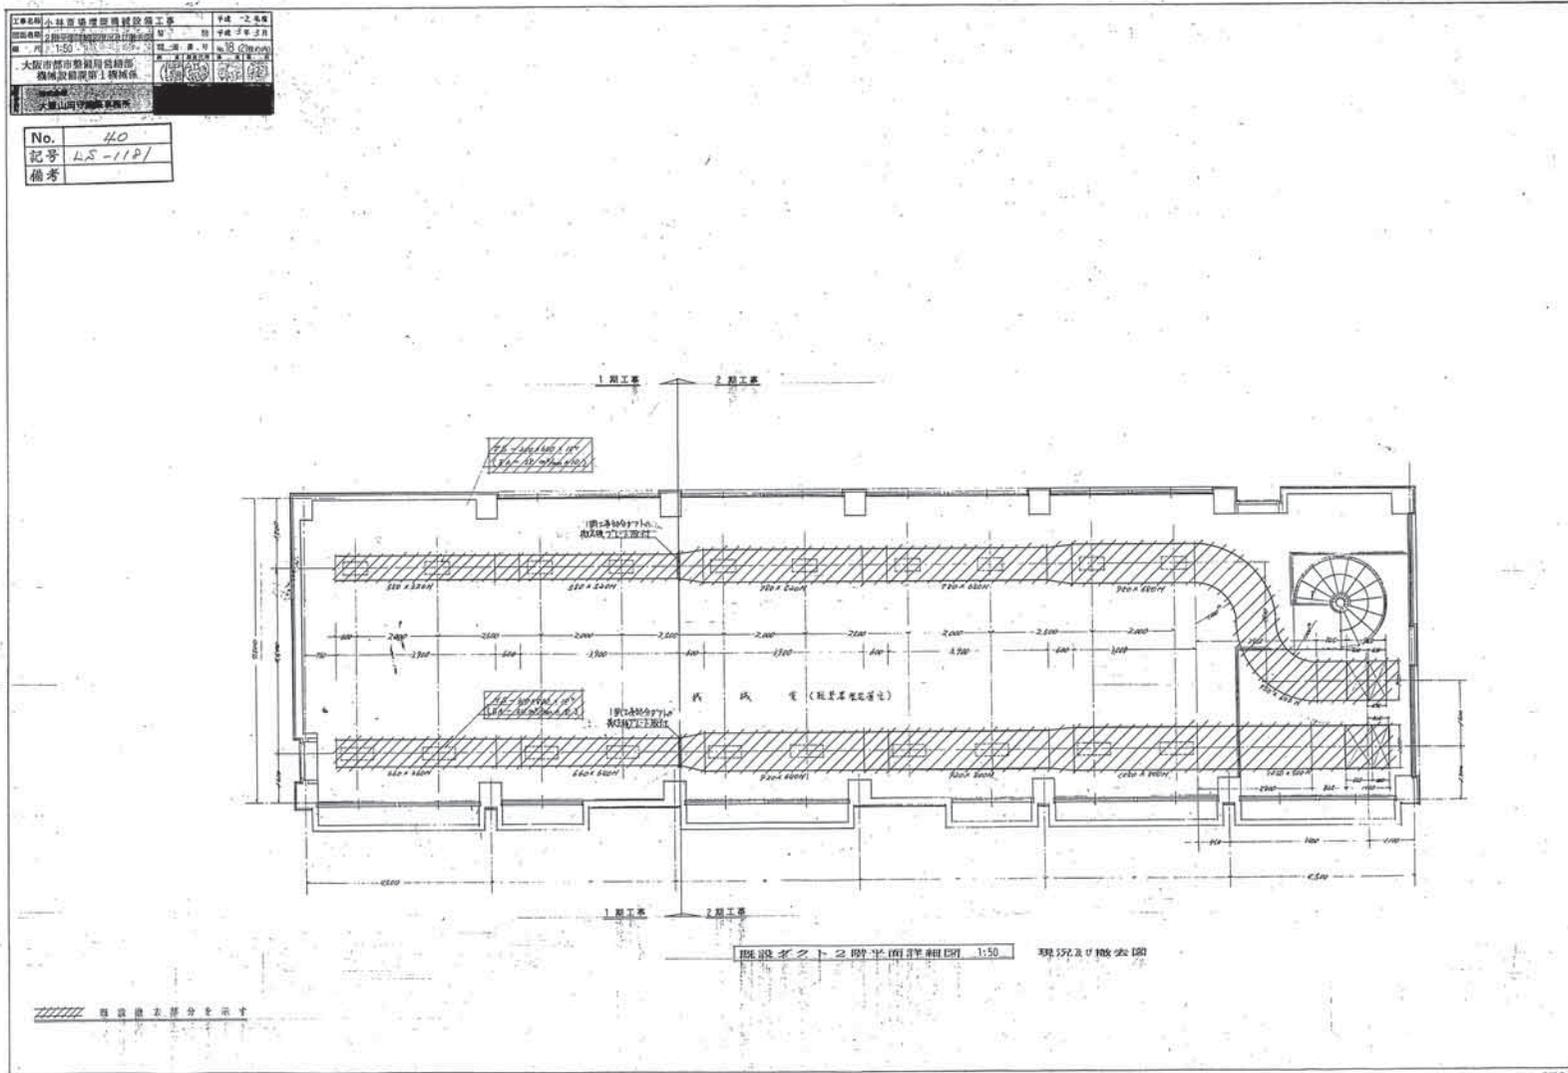


1/25

968-M(A)-376

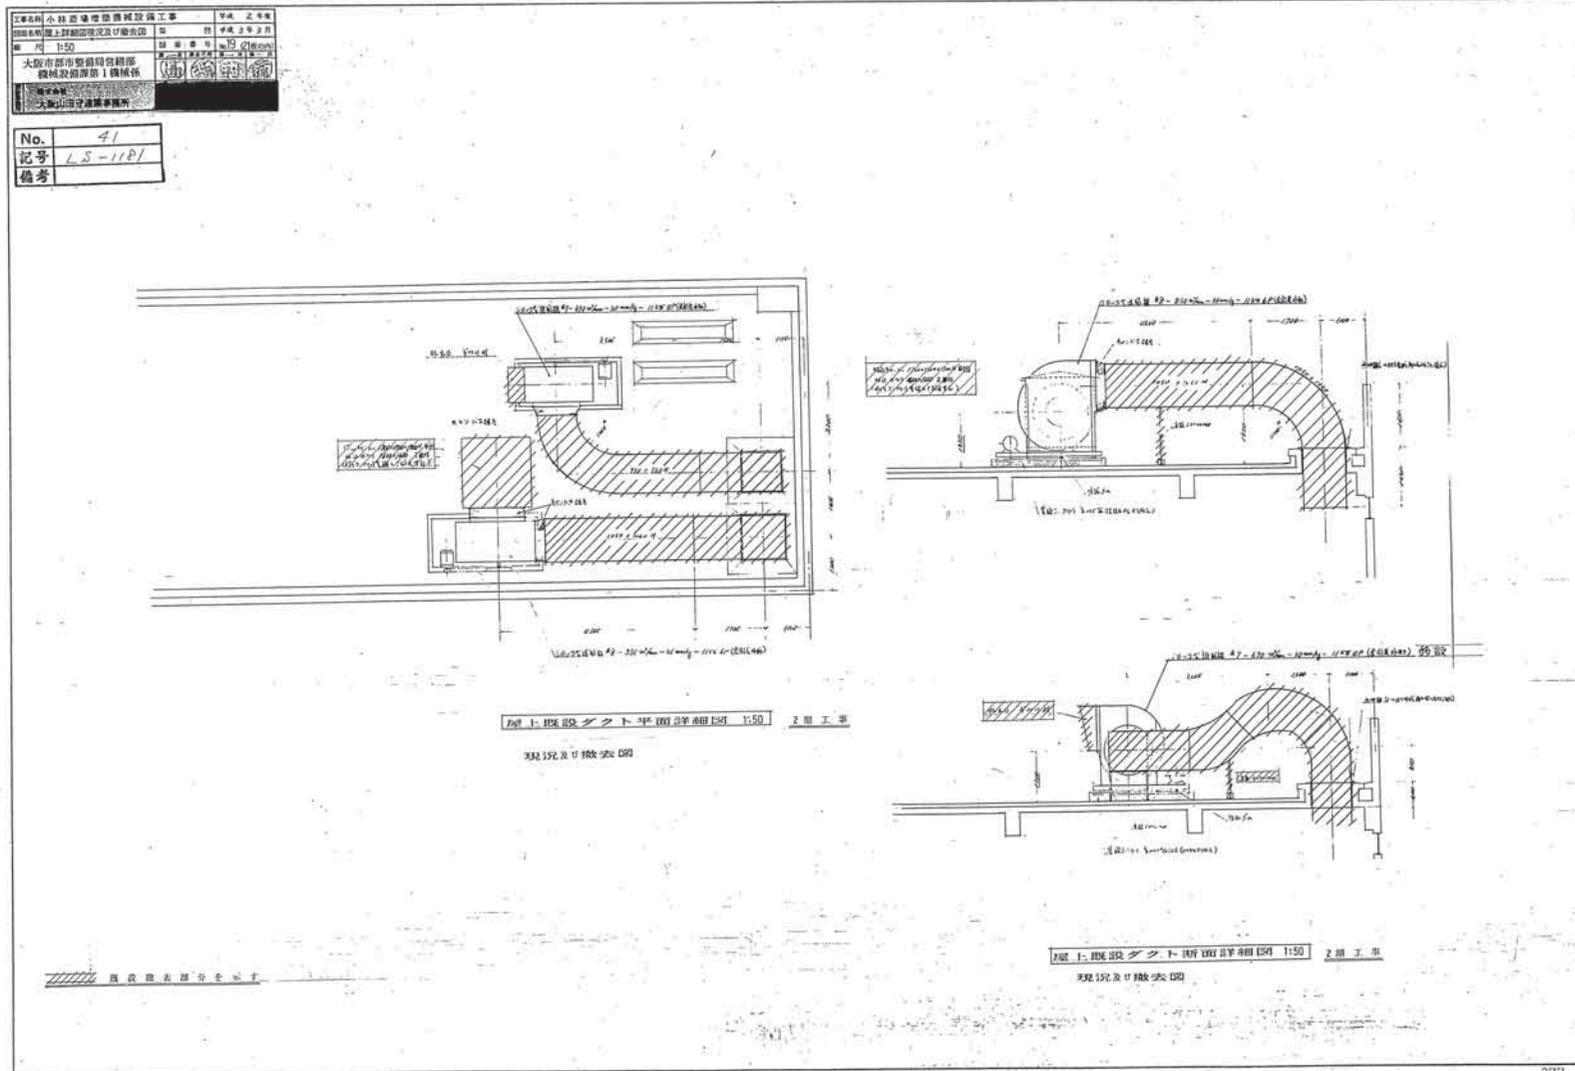

1/25

968-M(A)-377

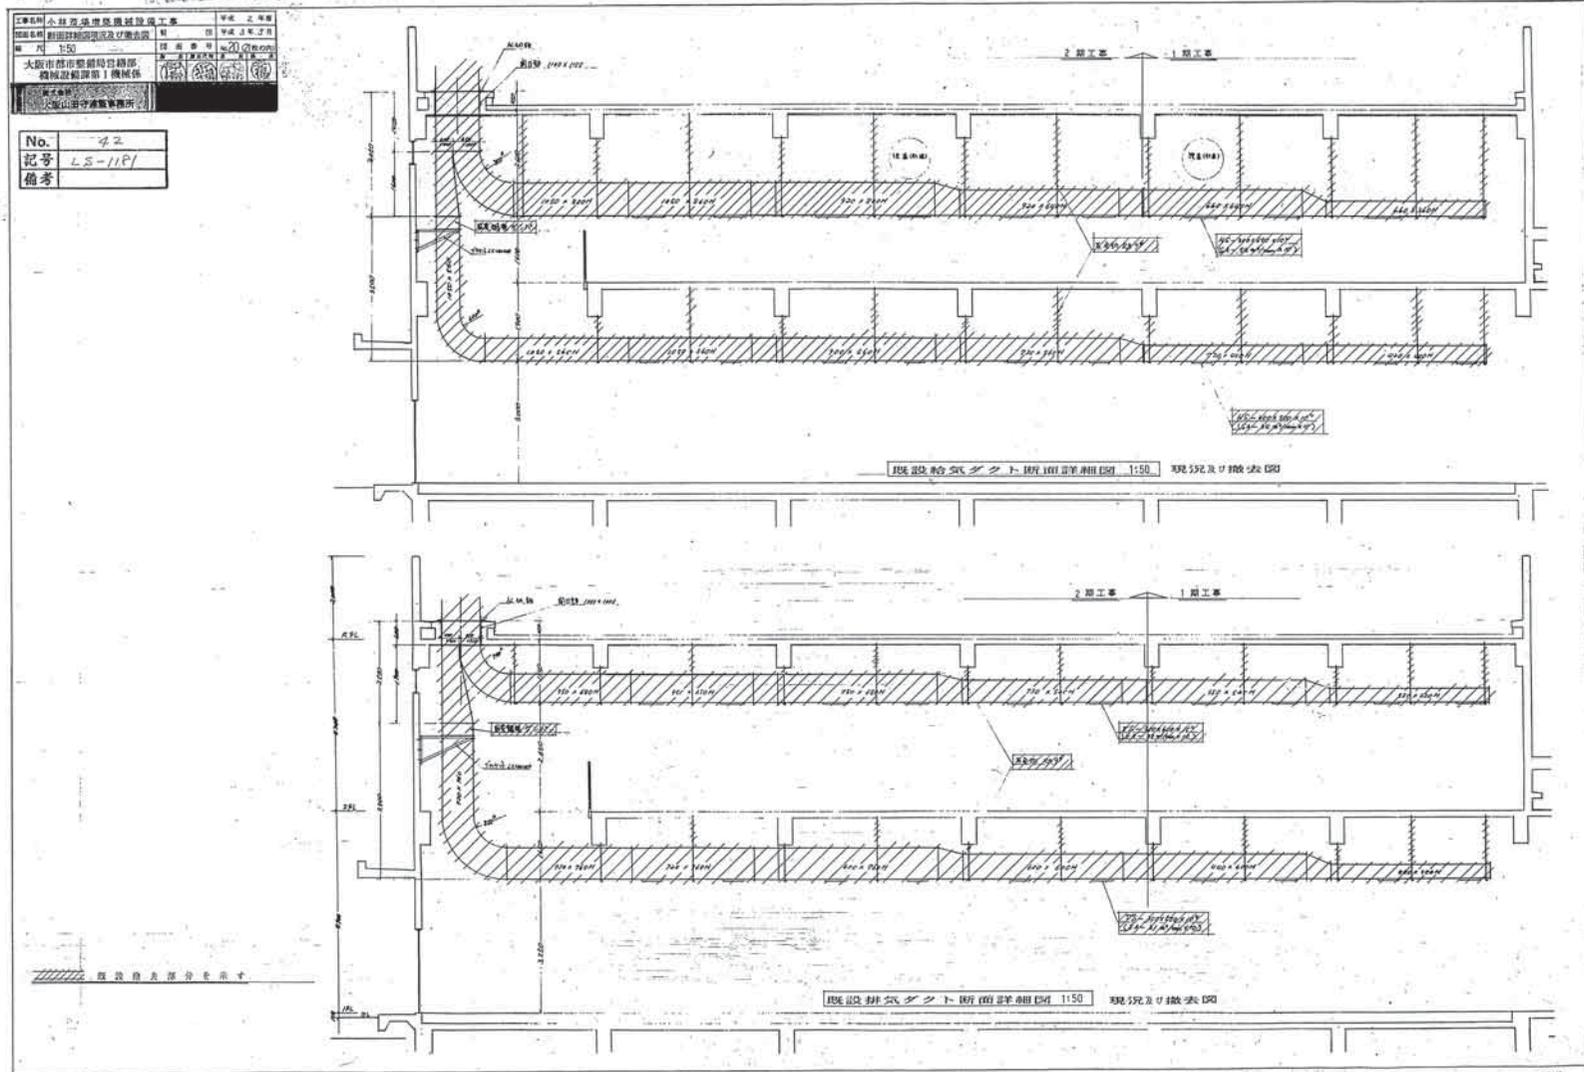


1/25

968-M(A)-378




資料15 既存施設現況図(火葬炉増築工事・機械設備工事(5))

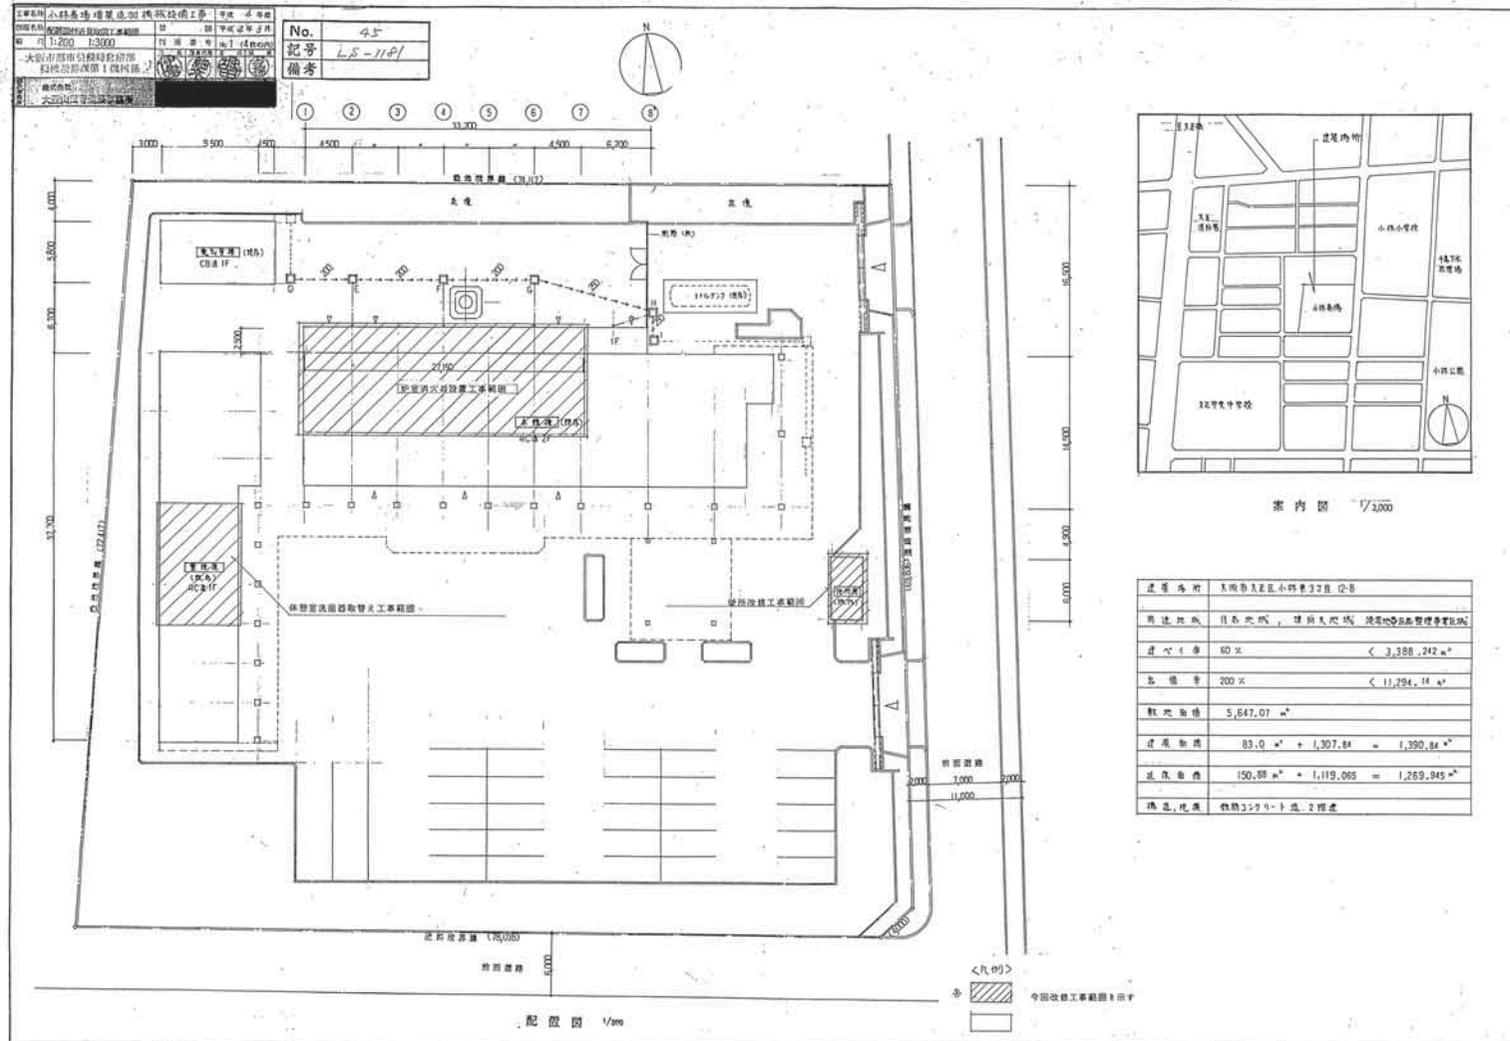


381

1/25

968-M(A)-381

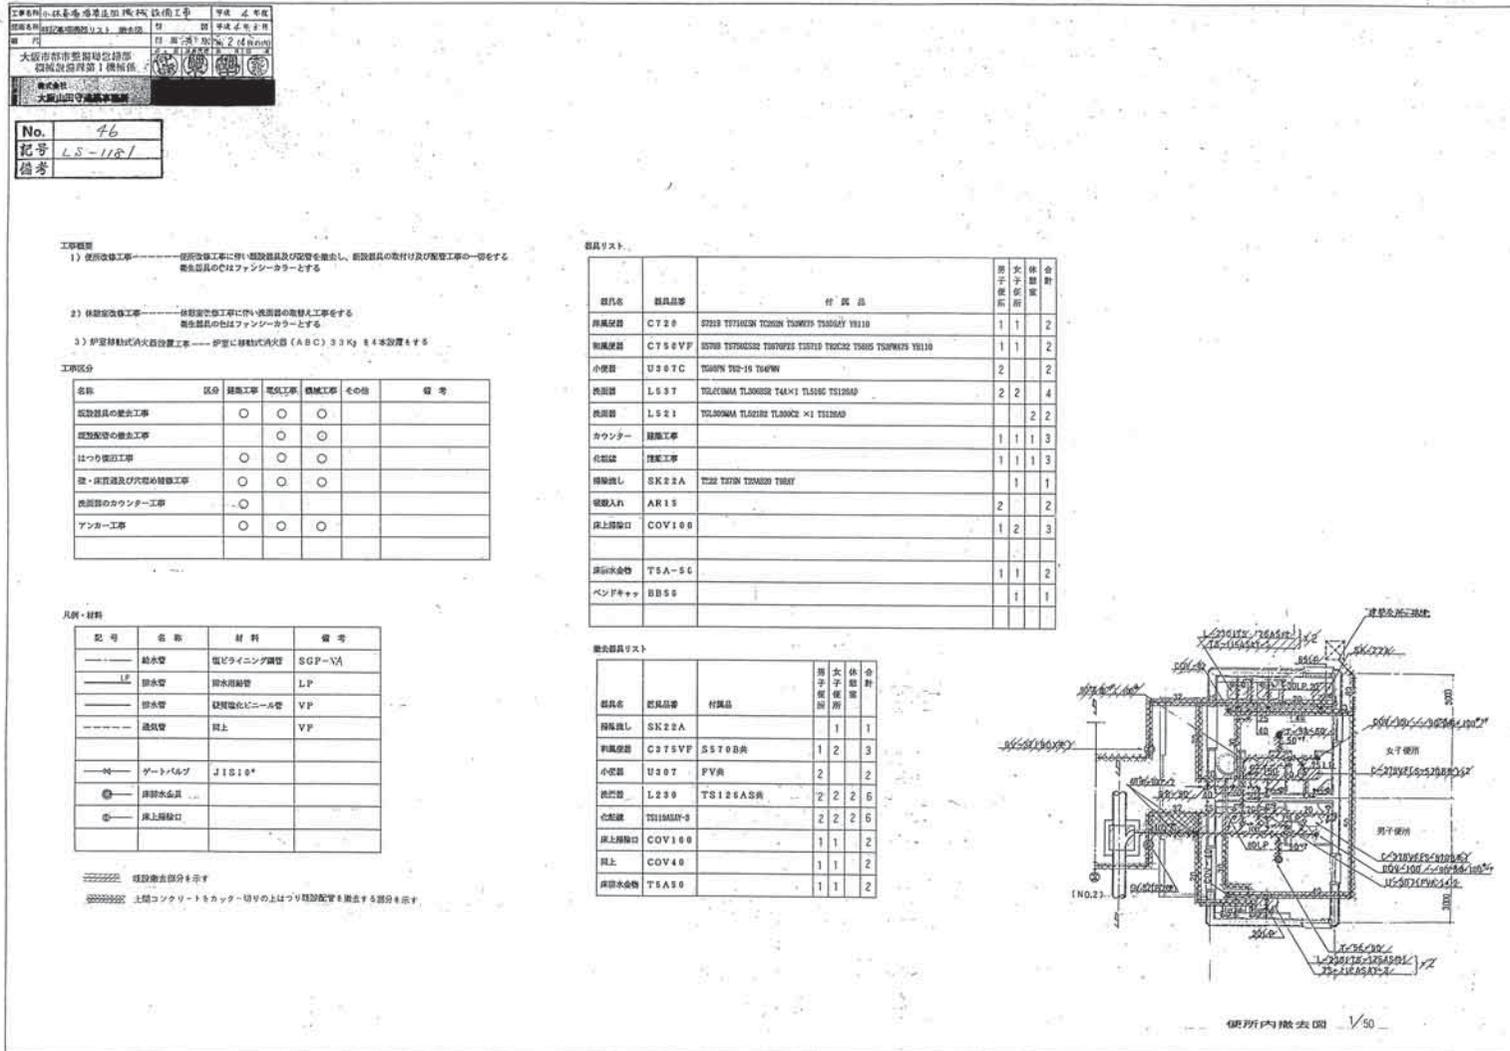



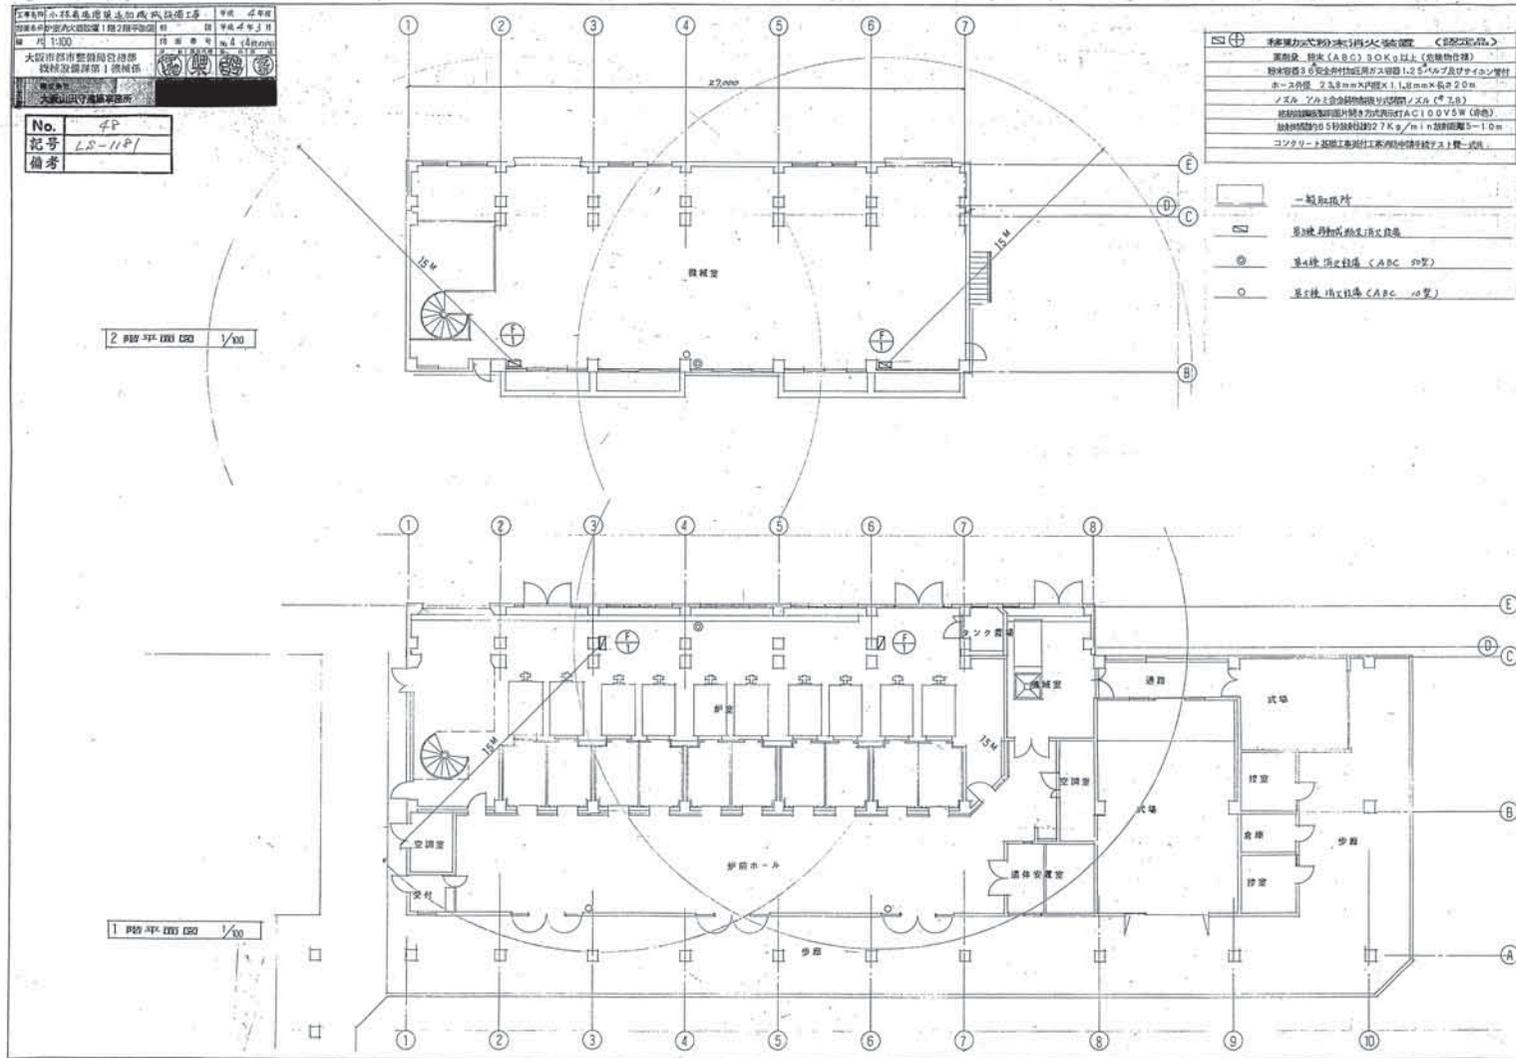

1/25

968-M(A)-384