



北斎場


資料 1

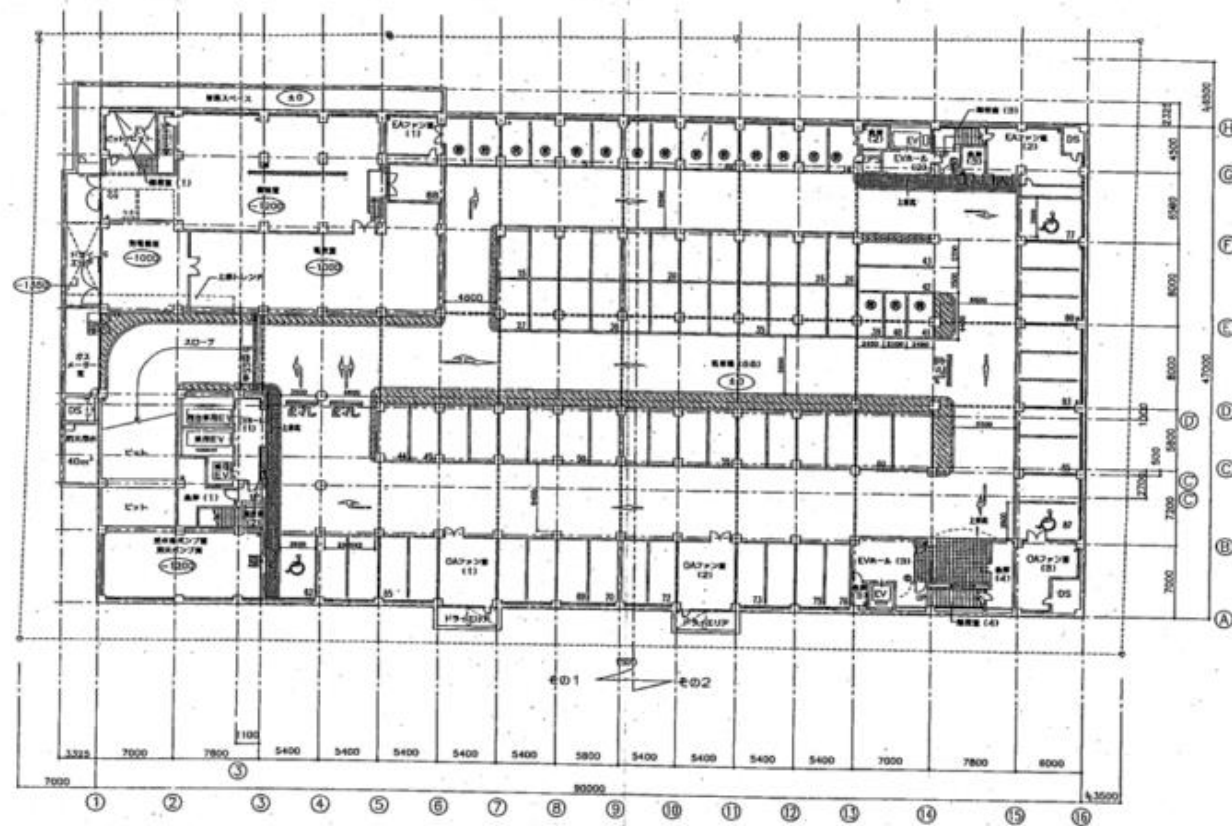

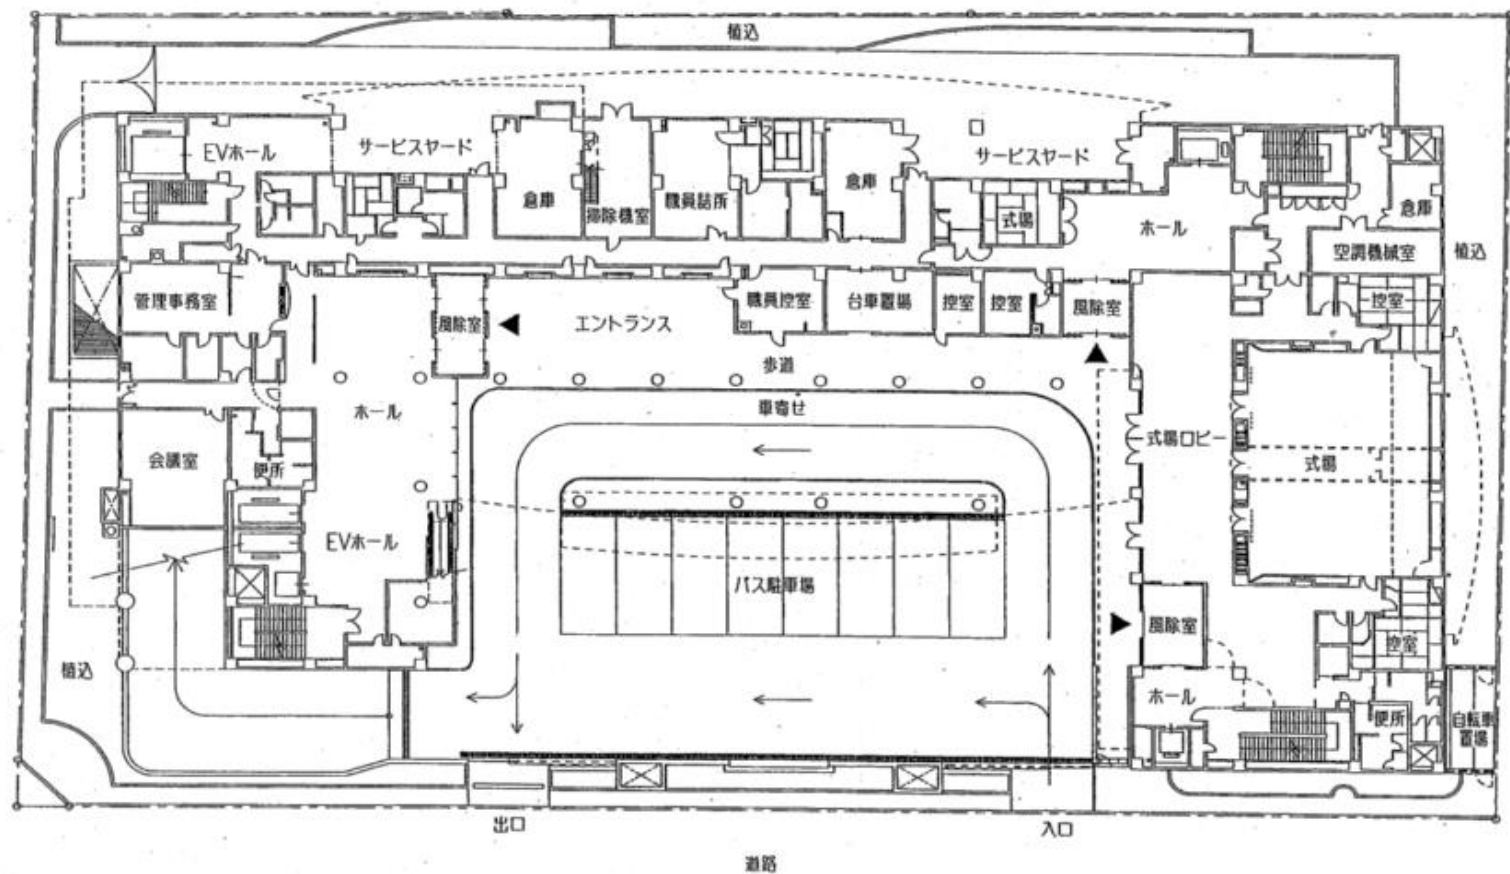


配置図兼1階平面図 1/300



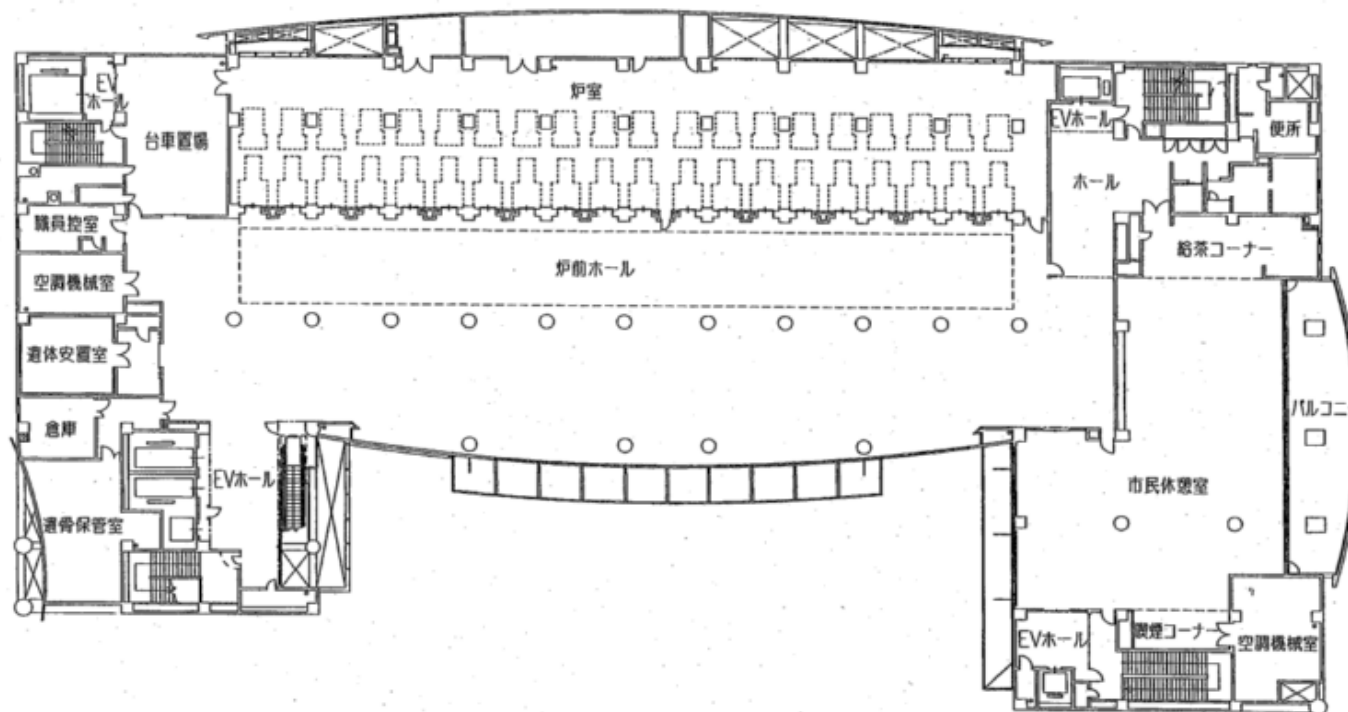


2階平面図 1/300



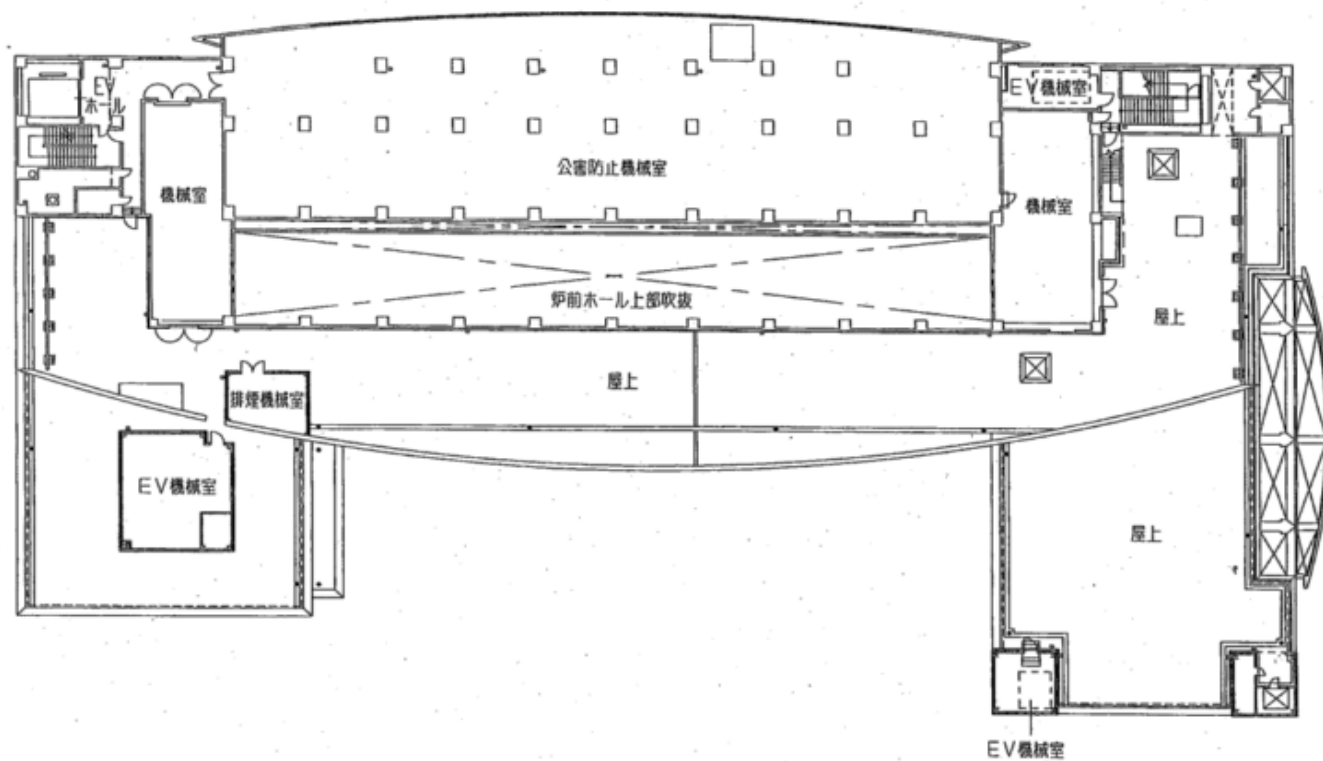


3階平面図 1/300



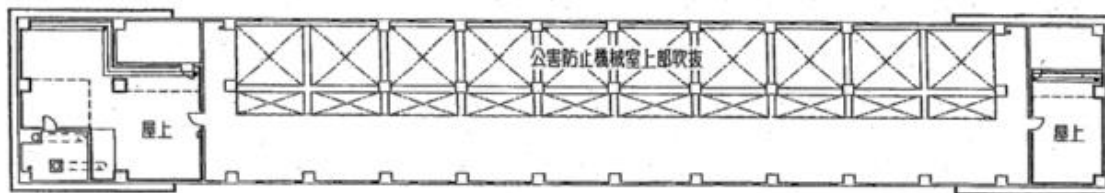

4階上部平面図 1/300

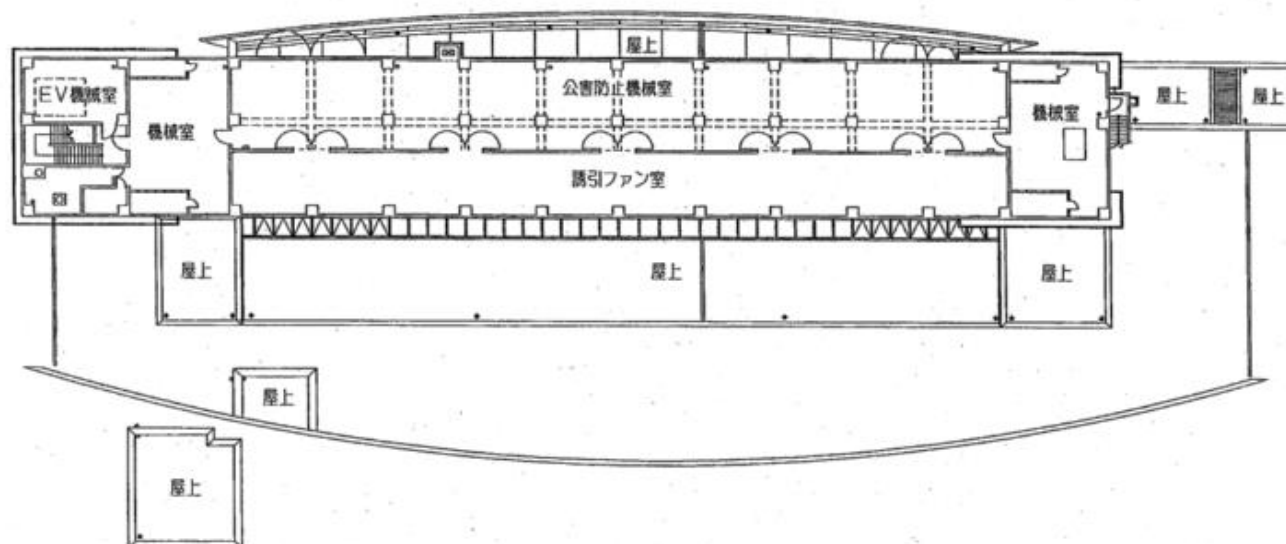

4階平面図 1/300

