


此花区 (舗装工事)

大阪市建設局

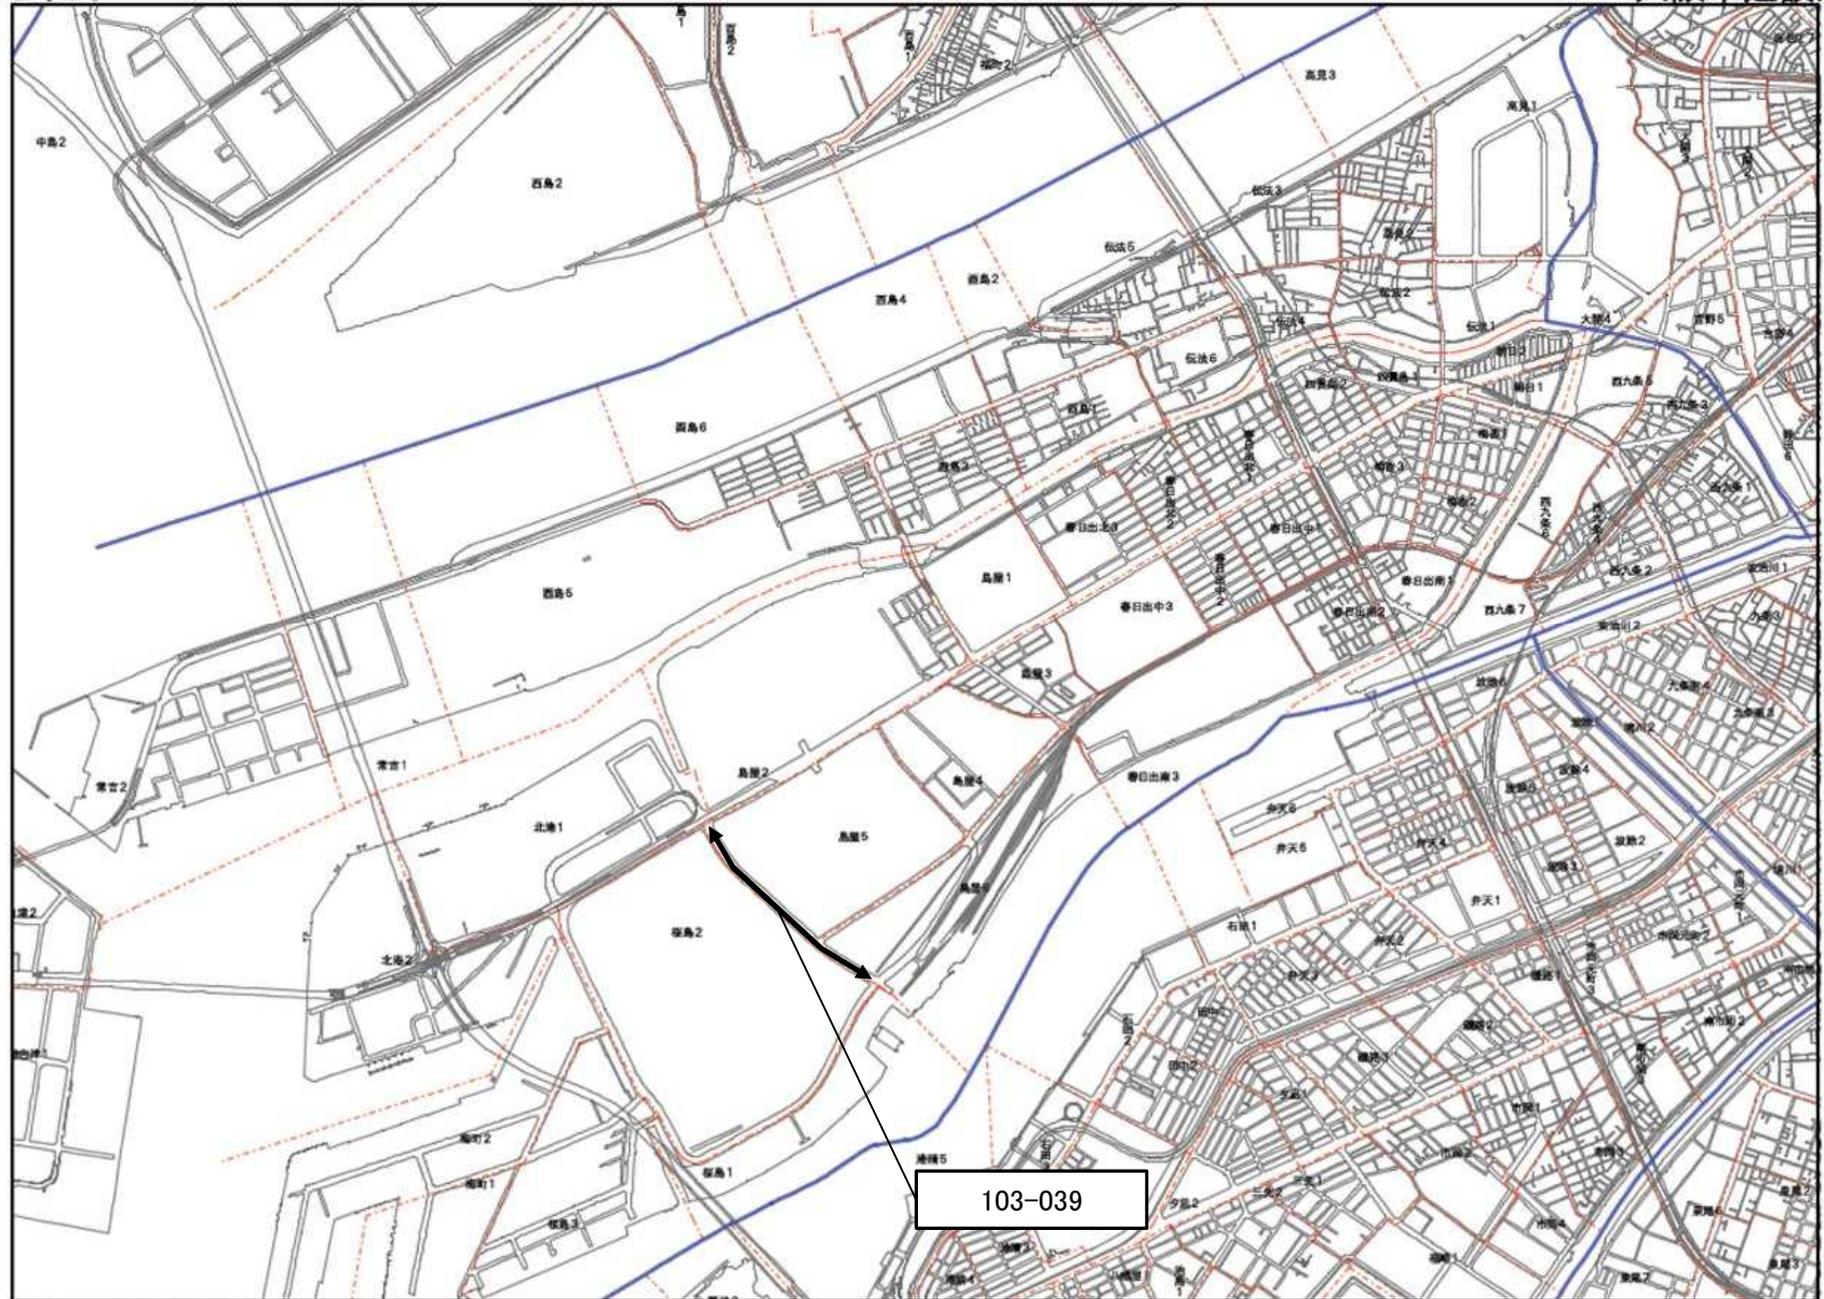

103-039