

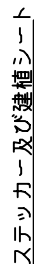


4. 標 識 工

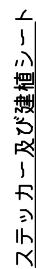

- ・支柱の裏面処理方法は、海龍亜鉛メッキ後ポリウレタン樹脂塗料を2回塗りとする。
- ・ステッカー、保護シートの色は、下地～支柱と同色、文字～赤色とする。
- ・アンカーボルトの裏面処理方法は、海龍亜鉛メッキ仕上げとする。

大阪建設局

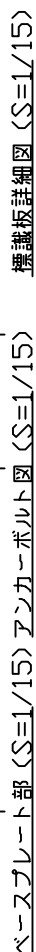

備・支柱の意匠処理方法は、前掲垂直リターン樹脂塗料を2回塗りとする。

- ・ステッカー、塗装シートの色は、下地～支柱と同色、文字～赤色とする。

考・アンカー系ルトの着面処理方法は、前掲垂直リターン樹脂塗料を2回塗りとする。


108系 標識柱

重量表 F 基礎構造表


種別	形状寸法 (mm)	長さ (mm)	単位重量 (kg/m ²)	1個当り重量 (kg/ヶ)	個数	重量 (kg)	使用箇所
根管	φ 265.0 ~ 338.5 x 7.0	7 350	54.95	382.68	1	382.68	支柱
根管	φ 190.7 x 5.3	4 600	24.20	111.32	2	222.64	基
根管	φ 139.8 x 4.5	1 200	15.00	18.00	2	36.00	基
根管	PL- 28 x 600 x 600		219.80	78.13	1	78.13	ベース
根管	PL- 12 x 155 x 200	10	94.20	18.56	8	12.40	ベース
根管	PL- 22 x 60 x 370		172.70	18.56	4	74.24	ベース
根管	PL- 12 x 80 x 200	10	94.20	0.85	16	13.60	フランジ
根管	PL- 12 x 100 x 141	80	94.20	1.20	4	4.80	フランジ
根管	PL- 12 x 219 x 80	80	94.20	1.65	8	13.20	フランジ
根管	PL- 12 x 61 x 278	80	94.20	1.85	4	7.40	フランジ
根管	PL- 4.5 x φ 265.0		35.33	1.95	1	1.95	キャップ
根管	PL- 4.5 x φ 190.7		35.33	1.01	4	4.04	キャップ
根管	PL- 12 x 130 x 120		94.20	1.47	6	8.82	取付金具
根管	PL- 22 (2N 2PW)		95	0.55	16	8.80	
根管	PL- 16 (2N 2PW)		60	0.22	12	2.64	
Total						872.34 kg	

種別	形状寸法 (mm)	長さ (mm)	単位重量 (kg/m ²)	1個当り重量 (kg/ヶ)	個数	重量 (kg)	使用箇所
根管	φ 32		850	8.51	8	42.88	根管
根管	FB- 65 x 6		515	3.08	8	12.84	フラン
根管	ワッパ			0.22	24	5.28	
Total						61.75 kg	


スチッカー	100x100	4 枚	
標識シート	60x105	1 枚	

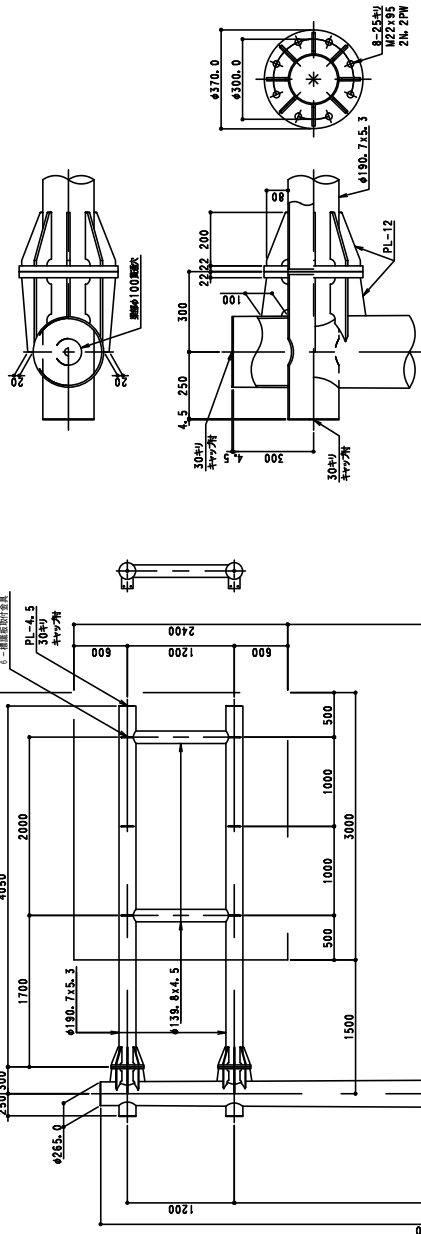

柱・基礎台詳細図 S=1:10

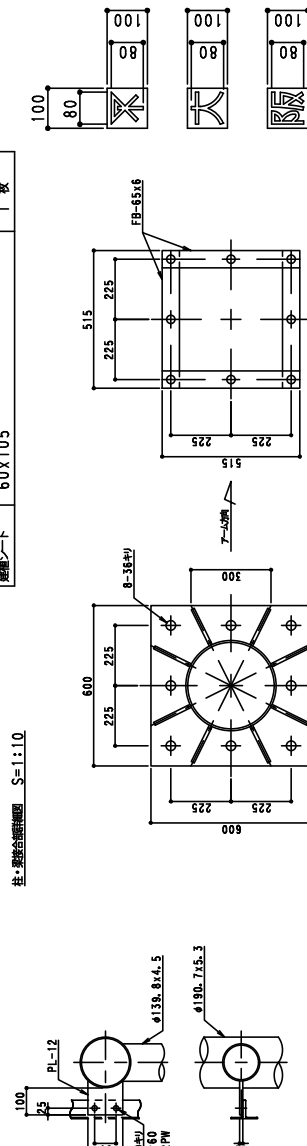

標識板取付金具詳細図 S=1:10

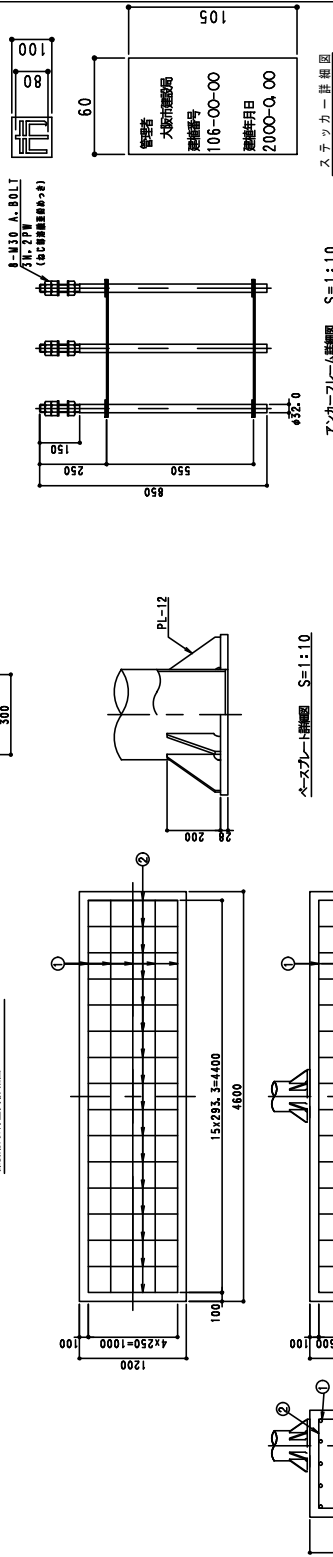

アンカープレート詳細図 S=1:10

ベースプレート詳細図 S=1:10

スチッカー詳細図

部材	数量	単位	重量(kg)	合計重量(kg)
① 16	1.560	4.400	52.800	82.368
② 13	1.730	1.300	22.240	22.129
③ 13	1.955	2.500	41.440	41.333
合計				145.730

注記
 1. ポールの表面処理は、溶融亜鉛めっき(JIS H 8641 2種 H D E S)とする。
 2. 溶融亜鉛めっき後、指定色塗装とする。

図名	道路案内標識 (108系標識柱)
管理	大田市建設局
設計	108-00-00
発注	2000-Q.00

大 阪 市 建 設 局


114系 標識柱

重量表
逆し字標識柱



部材	規格	単位長さ (mm)	単位重量 (kg/m)	長さ (mm)	1箇り重量 (kg)	数量 (ヶ)	総重量 (kg)
鋼管	φ170.0 ~ 225.5 x 5.0	5,950	39.25	146.48	1	146.48	39.25
鋼管	φ139.8 x 6.0	4,700	19.80	93.06	1	93.06	19.80
鋼板	PL-22 x 450 x 450	450	172.70	34.97	1	34.97	172.70
鋼板	PL-12 x 100 x 200	10	94.20	1.04	2	2.08	94.20
鋼板	PL-12 x 135 x 200	10	94.20	1.37	4	5.48	94.20
鋼板	PL-22 x 320	320	172.70	13.88	2	27.76	172.70
鋼板	PL-12 x 80 x 200	10	94.20	0.85	4	3.40	94.20
鋼板	PL-12 x 100 x 141	80	94.20	1.20	2	2.40	94.20
鋼板	PL-12 x 36 x 228	80	94.20	1.25	2	2.50	94.20
鋼板	PL-4.5 x φ170.0	35.33	0.80	1.04	1	0.80	35.33
鋼板	PL-4.5 x φ135.8	35.33	0.54	0.80	2	1.08	35.33
鋼板	PL-12 x 130 x 120	105	94.20	1.47	3	4.41	94.20
ボルト	M 24 (2N.2PW)	60	0.76	4	3.04	4	0.76
ボルト	M 16 (2N.2PW)	60	0.22	6	1.32	6	0.22
Total					328.78	149	328.78

部材	規格	単位長さ (mm)	単位重量 (kg/m)	長さ (mm)	1箇り重量 (kg)	数量 (ヶ)	総重量 (kg)
鋼管	φ25	700	3.85	2.70	4	10.80	3.85
鋼板	FB-65 x 6.0	415	3.06	1.27	8	10.16	3.06
ナット	M 24	24	0.11	12	1.32	12	0.11
ワッシャー	M 24	24	0.03	8	0.24	8	0.03
Total					22.52	149	22.52


スチール	100x100	4 枚
鋼板	80x105	1 枚

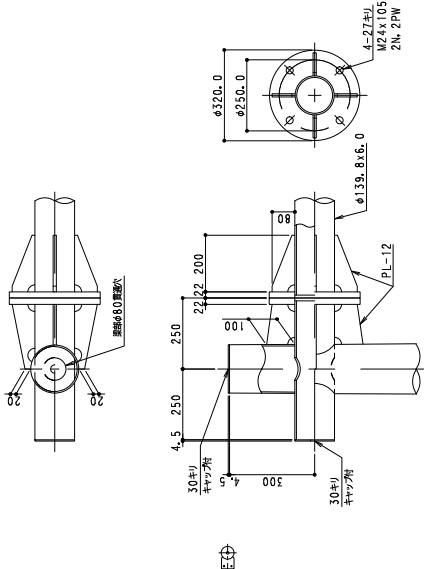

柱・脚接合部詳細図 S=1:1.0

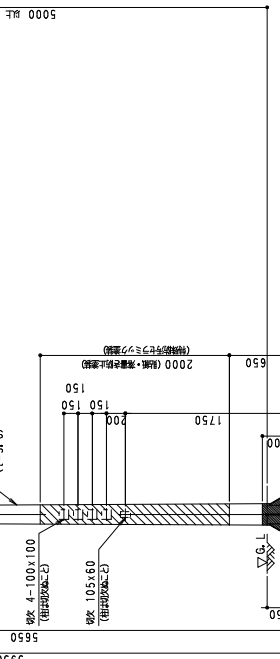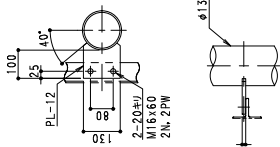

標準取付金具詳細図 S=1:1.0

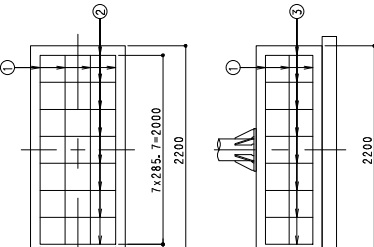

部材	規格	単位長さ (mm)	単位重量 (kg/m)	長さ (mm)	1箇り重量 (kg)	数量 (ヶ)	総重量 (kg)
①	φ13	0.995	2.000	10	20.000	10	20.000
②	φ13	0.995	1.190	8	8.520	8	8.520
③	φ13	0.995	2.190	8	17.520	8	17.520
合計					46.804	46.804	46.804


基礎取付詳細図 (参考)

ベースプレート詳細図 S=1:1.0


注記
1. 本図の取付金具は、標準品のため、JIS H8641 2種 HDZ55) とする。
2. 取付金具の寸法は、指定寸法とする。

図名 道路案内標識
大阪市建設局

108系 標識板詳細図

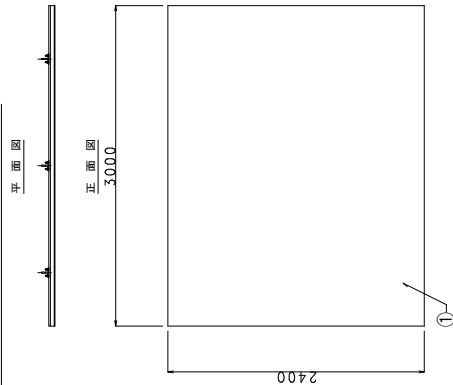


114系 標識板詳細図

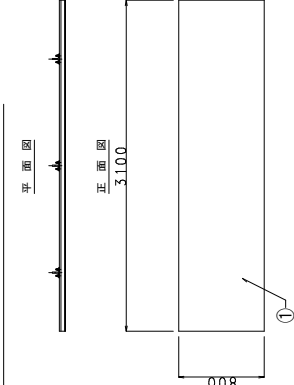


各部 詳細図 (108系、114系共通)


A部 詳細図

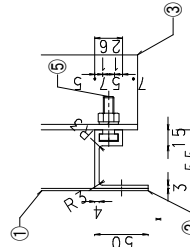

B部 詳細図

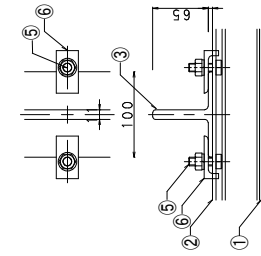

C部 詳細図

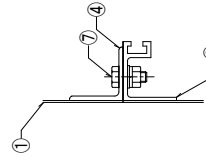


※1.108系等板割が生じる場合に適用する。
※2.板割は標示面の文字にかからない部分で行うこと

番号	108系 数量表	名 称	規格	寸法 (mm)	単位質量 (kg/m ² ・kg/m)	1個あたり質量 (kg/piece)	員数	質量 (kg)	備 考
①	標識基板	JIS-H4000-45022	2400×3000×2	2400×3000	5.4kg/m ²	38.9	1	38.9	※1.108系等板割が生じる場合に適用する。
②	増強リブ (高リブ)	JIS-H4100-46038	50×55×3000	50×55	1.48kg/m	4.44	8	35.52	※1.108系等板割が生じる場合に適用する。
③	T型材	JIS-H4100-46038	101×55×11311	101×55	3.281kg/m	7.809	3	21.417	※1.108系等板割が生じる場合に適用する。
④	増強リブ (低リブ)	JIS-H4100-46038	50×55×3000	50×55	1.48kg/m	3.12	1	3.12	※1.108系等板割が生じる場合に適用する。
⑤	T型材取付用ボルト	JIS-B0101-88000	M8×8×32, S, N	8×8×32	—	—	—	—	※1.108系等板割が生じる場合に適用する。
⑥	T型材増え金具	JIS-B0101-88000	M8×8×32, S, N	8×8×32	—	—	—	—	※1.108系等板割が生じる場合に適用する。
⑦	接続用ボルト	JIS-B0101-88000	M8×8×32, S, N	8×8×32	—	—	—	—	※1.108系等板割が生じる場合に適用する。
⑧	板割標示	—	70×210	70×210	—	—	1	—	—
						合計		100.967	

番号	114系 数量表	名 称	規格	寸法 (mm)	単位質量 (kg/m ² ・kg/m)	1個あたり質量 (kg/piece)	員数	質量 (kg)	備 考
①	標識基板	JIS-H4000-45022	800×3100×2	800×3100	5.4kg/m ²	13.392	1	13.392	※1.108系等板割が生じる場合に適用する。
②	増強リブ (高リブ)	JIS-H4100-46038	50×55×3100	50×55	1.48kg/m	4.888	4	18.352	※1.108系等板割が生じる場合に適用する。
③	T型材	JIS-H4100-46038	101×55×11311	101×55	3.281kg/m	2.559	3	7.717	※1.108系等板割が生じる場合に適用する。
④	増強リブ (低リブ)	JIS-H4100-46038	50×55×3100	50×55	1.48kg/m	—	—	—	—
⑤	T型材取付用ボルト	JIS-B0101-88000	M8×8×32, S, N	8×8×32	—	—	—	—	—
⑥	T型材増え金具	JIS-B0101-88000	M8×8×32, S, N	8×8×32	—	—	—	—	—
⑦	接続用ボルト	JIS-B0101-88000	M8×8×32, S, N	8×8×32	—	—	—	—	—
⑧	板割標示	—	70×210	70×210	—	—	1	—	—
						合計		39.421	




基礎図 (S=1/20)
LB-800×1900<歩道部>

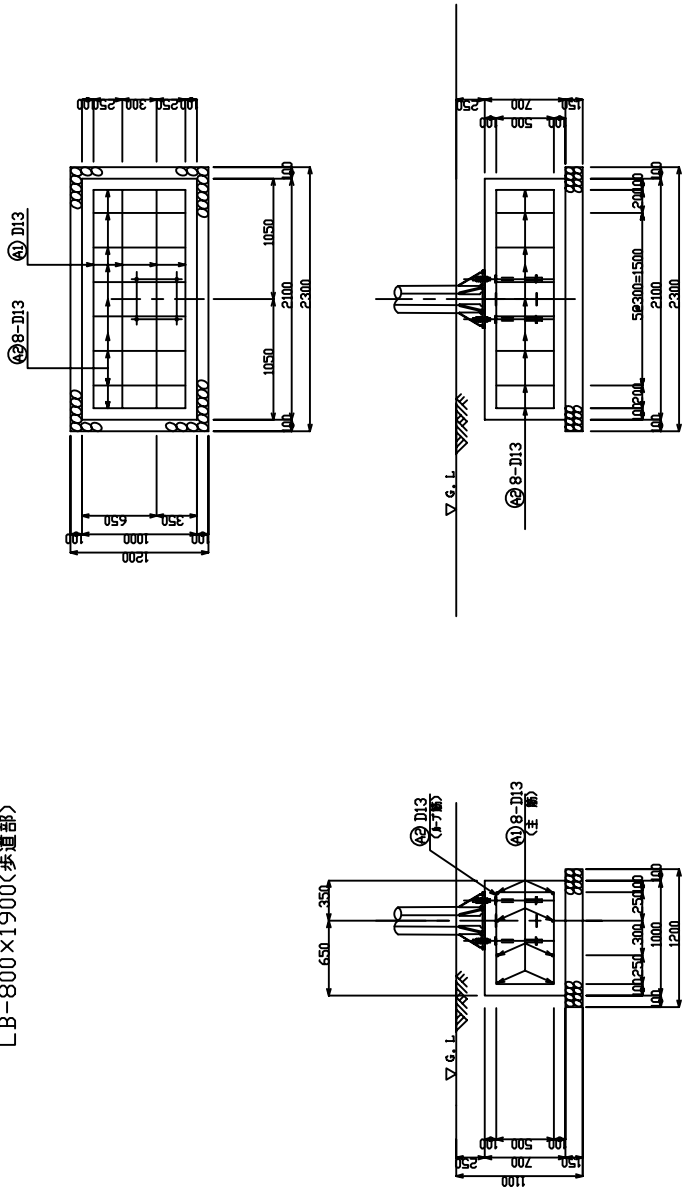

鉄筋重量表


符号	呼び径	重量(Kg/m)	長さ(m)	本数	総長さ(m)	重量(Kg)
㊸	D13	0.995	1.930	8	15.440	15.36
㊹	D13	0.995	2.860	8	22.880	22.77
						合計重量 38.13

基礎図 (S=1/20)
LB-800×1900<植栽部>

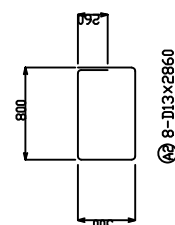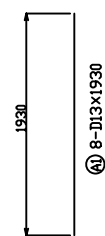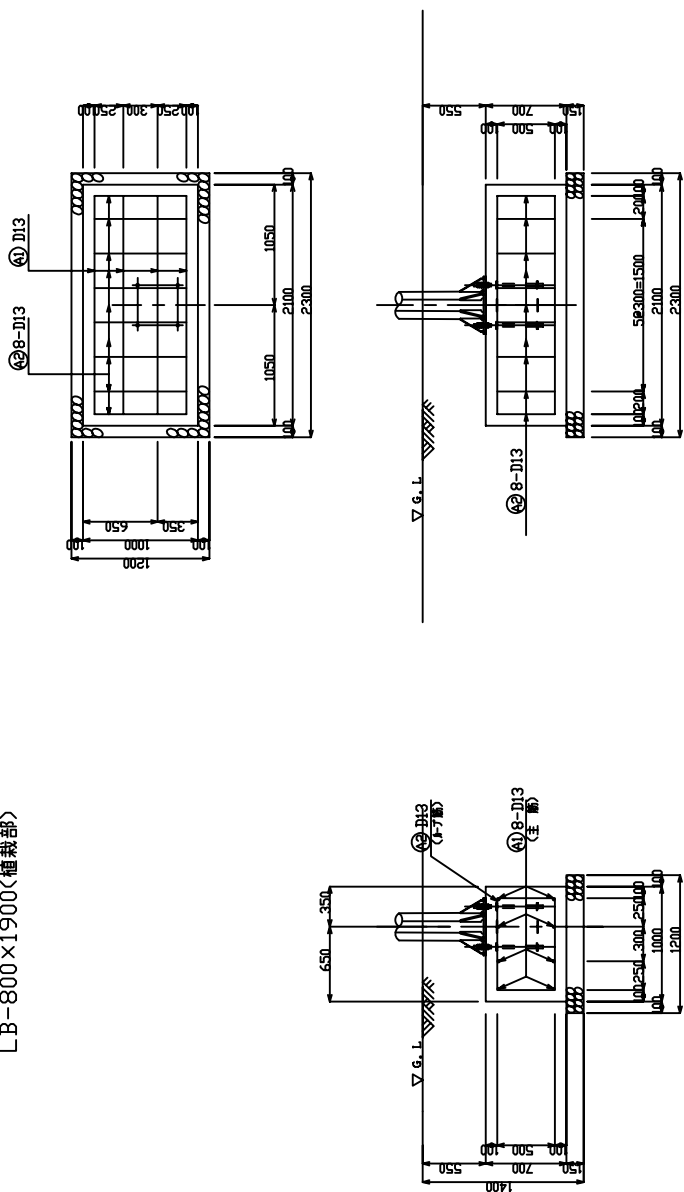


鉄筋重量表

符号	呼び径	長さ(m)	本数	総長さ(m)	重量(kg)
㊸	D13	0.995	8	15.440	15.36
㊸	D13	0.995	8	22.880	22.77
					合計重量 38.13

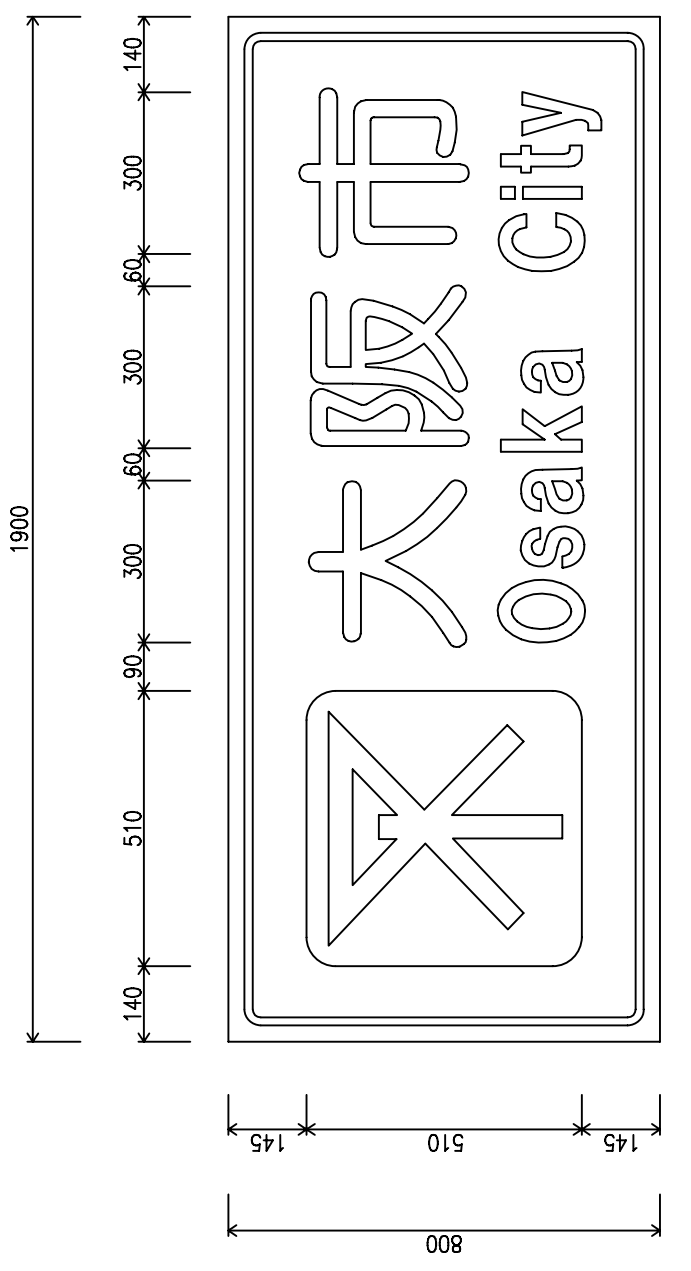


図名	標識板 案内標識 レイアウト参考図(101)
大阪	市建設局

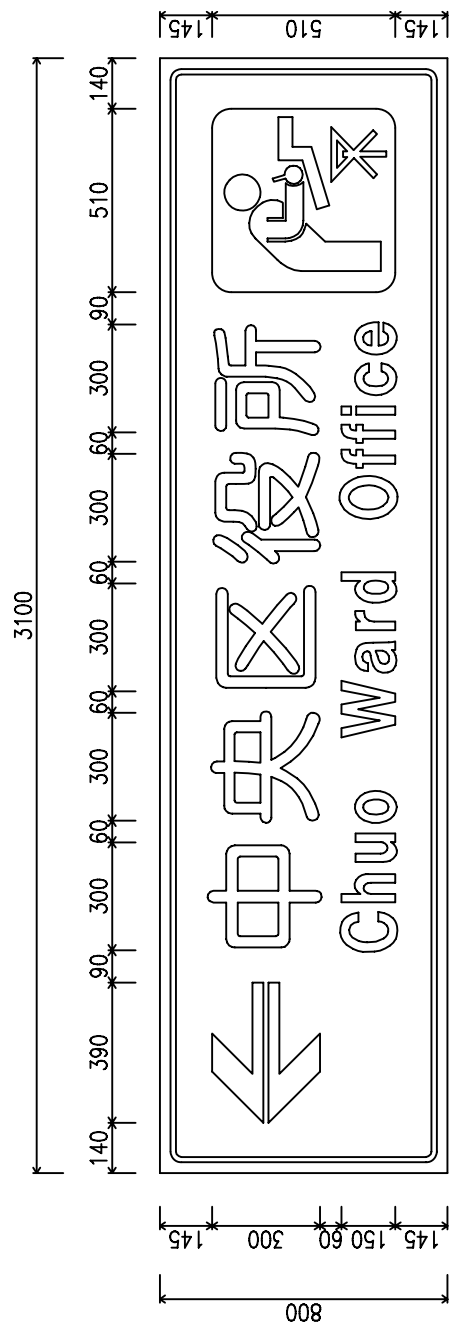

30
15

図名	標識板 案内標識 レイアウト参考図(114-A)
大阪市建設局	

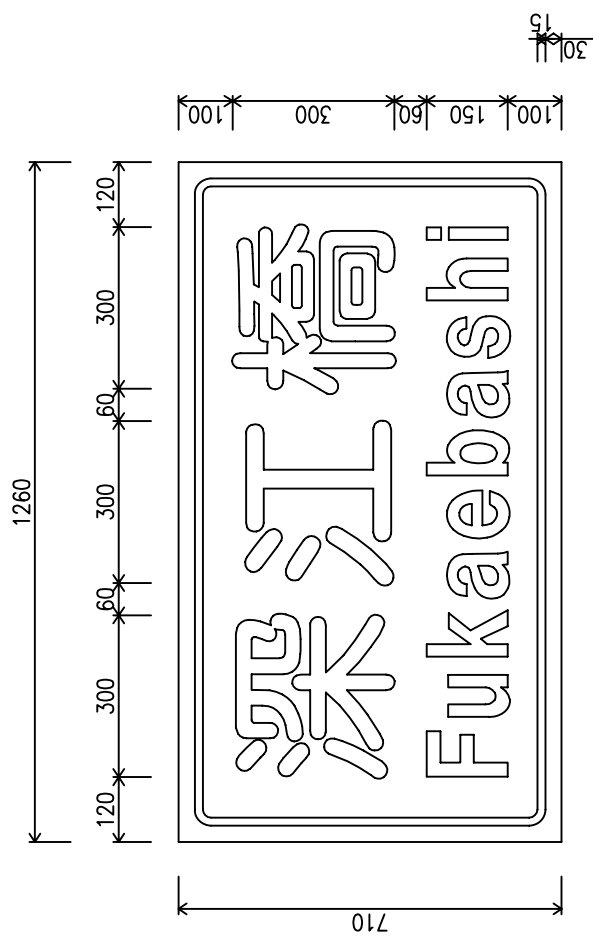

図名	標識板 案内標識 レイアウト参考図(114の2-A)
大阪	市建設局

[illegible]

図名	標識板 案内標識（市道の場合） レリアウト参考図（119系）
大阪市建設局	

Technical drawing of two rectangular road signs, labeled (a) and (b), showing dimensions and text.

Sign (a): Dimensions are 1450 (width) x 360 (height). The text "172" is in a shield shape at the top. Below it, the text "通" (To) is written vertically. The text "本町" (Honcho) is written vertically. Below that, the text "Homnachi-dori" is written horizontally. The dimensions are: 120, 80, 270, 50, 150, 50, 150, 50, 150, 50, 150, 50, 105, 75, 120.

Sign (b): Dimensions are 1450 (width) x 360 (height). The text "172" is in a shield shape at the bottom. Above it, the text "通" (To) is written vertically. The text "本町" (Honcho) is written vertically. Above that, the text "Homnachi-dori" is written horizontally. The dimensions are: 120, 80, 270, 50, 150, 50, 150, 50, 150, 50, 150, 50, 105, 75, 120.

図名	標識板 案内標識（国道の場合） レイアウト参考図（119系）
----	--------------------------------------

大阪市建設局


Technical drawing of two Sennichimae-dori signs. The top sign is for '702' and 'Sennichimae-dori' with Japanese characters '千日前通'. The bottom sign is for '702' and 'Sennichimae-dori' with Japanese characters '千日前通'. Both signs are 1450mm high and 360mm wide. Dimensions for text and spacing are provided in millimeters.

Technical drawing of a Sennichimae-dori (Japanese street sign) showing dimensions and layout. The sign is rectangular with a double border and a central panel containing the text "702 干日前通 Sennichimae-dori". The dimensions are as follows:


- Overall width: 360
- Overall height: 1450
- Top section (702): 120 (height) x 270 (width)
- Middle section (干日前通): 120 (height) x 150 (width)
- Bottom section (Sennichimae-dori): 120 (height) x 150 (width)
- Spacing between sections: 40 (vertical)
- Spacing between characters: 40 (horizontal)
- Spacing between lines: 24 (vertical)
- Spacing between borders: 12 (vertical)

図名	標識板 案内標識（府道の場合） レイアウト参考図（119系）
----	--------------------------------------

大阪市建設局

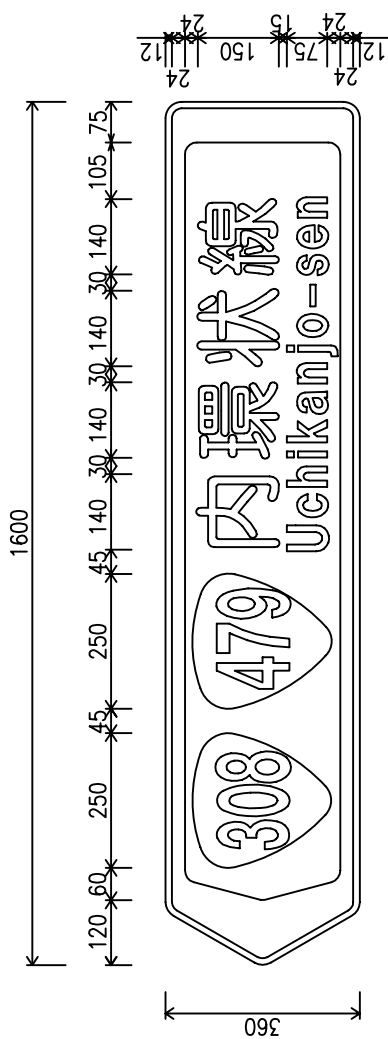

[119-A]

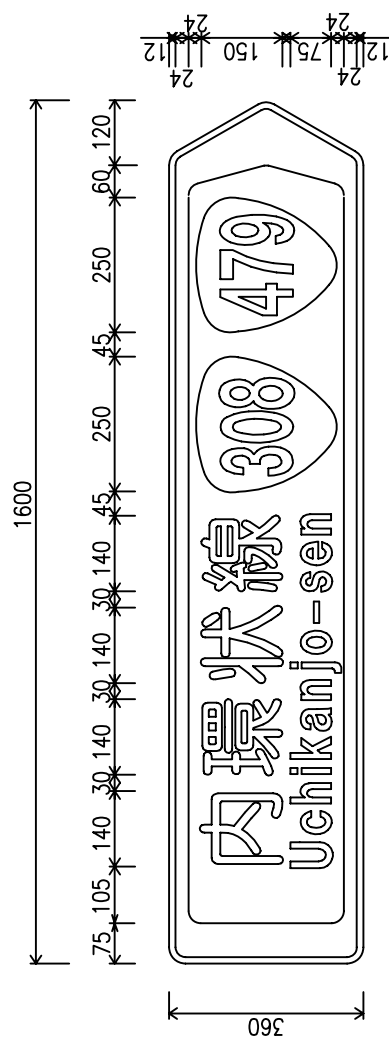

[119-B]



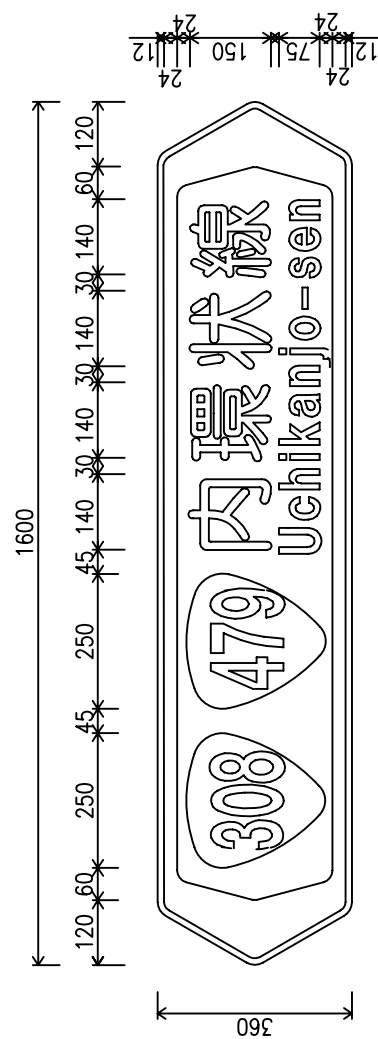


図 名	標識板 案内標識（重複区間） レイアウト参考図（119系）
大 阪 市 建 設 局	

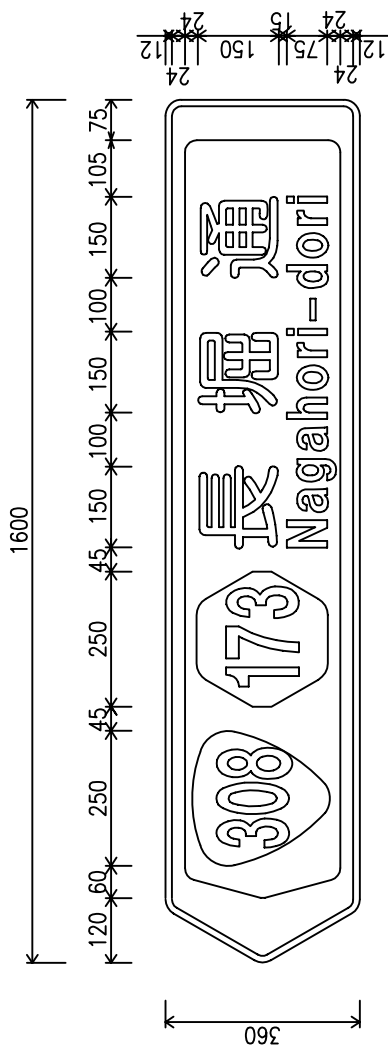

[119-A]

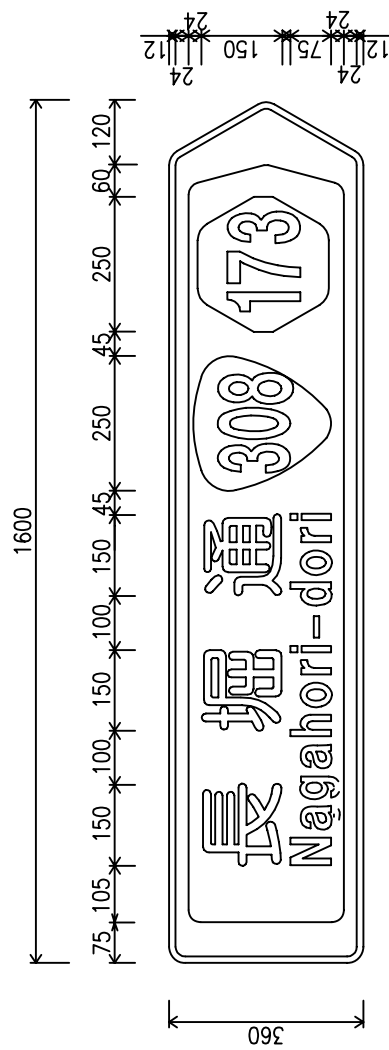

[119-B]

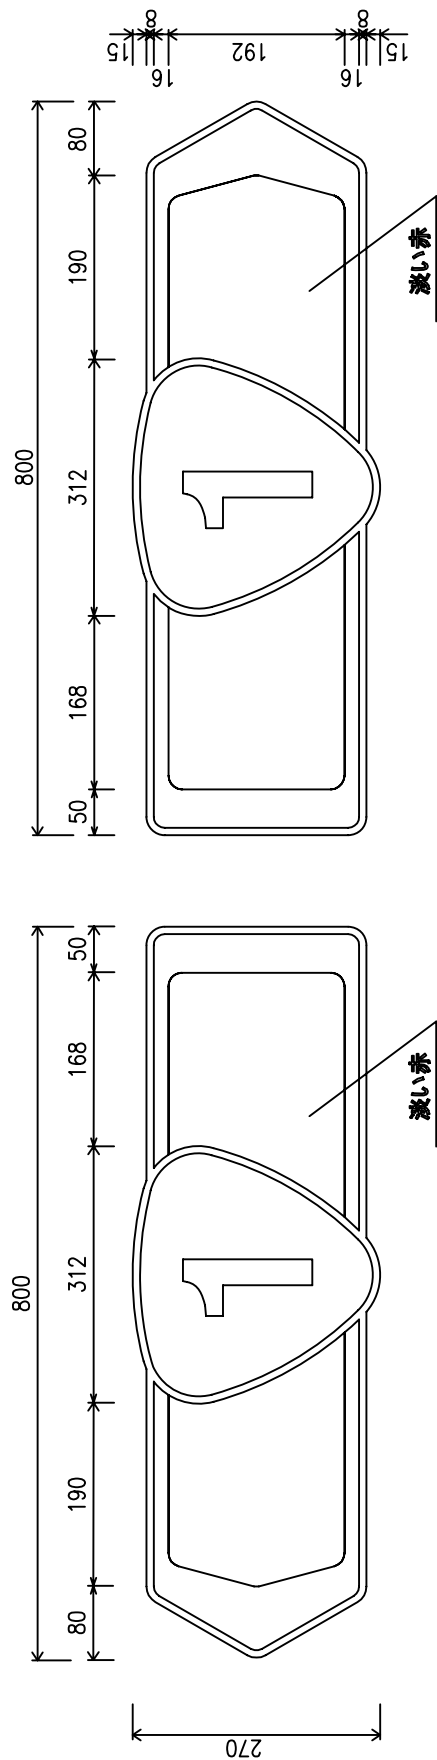


図 名
レイアウト参考図 (119系)


標識板
案内標識

大 阪 市 建 設 局

[118-B]




[118-C]

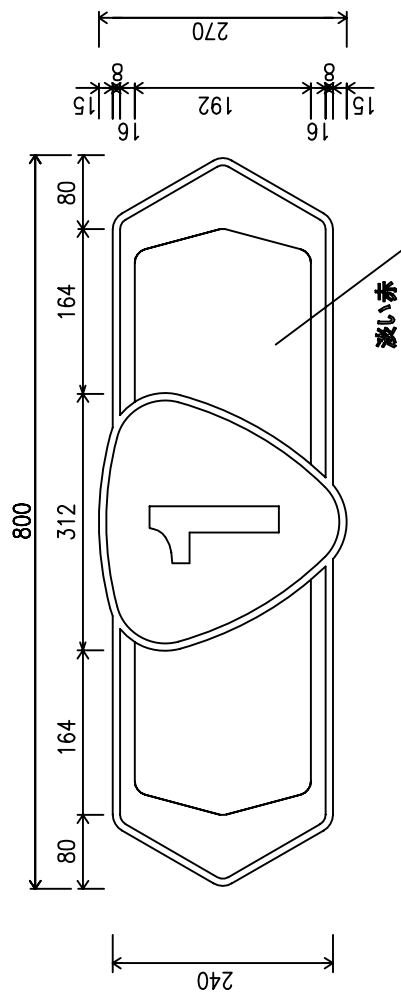


図名	標識板 案内標識 レイアウト参考図(118系)
大阪市建設局	

[118の2-B]

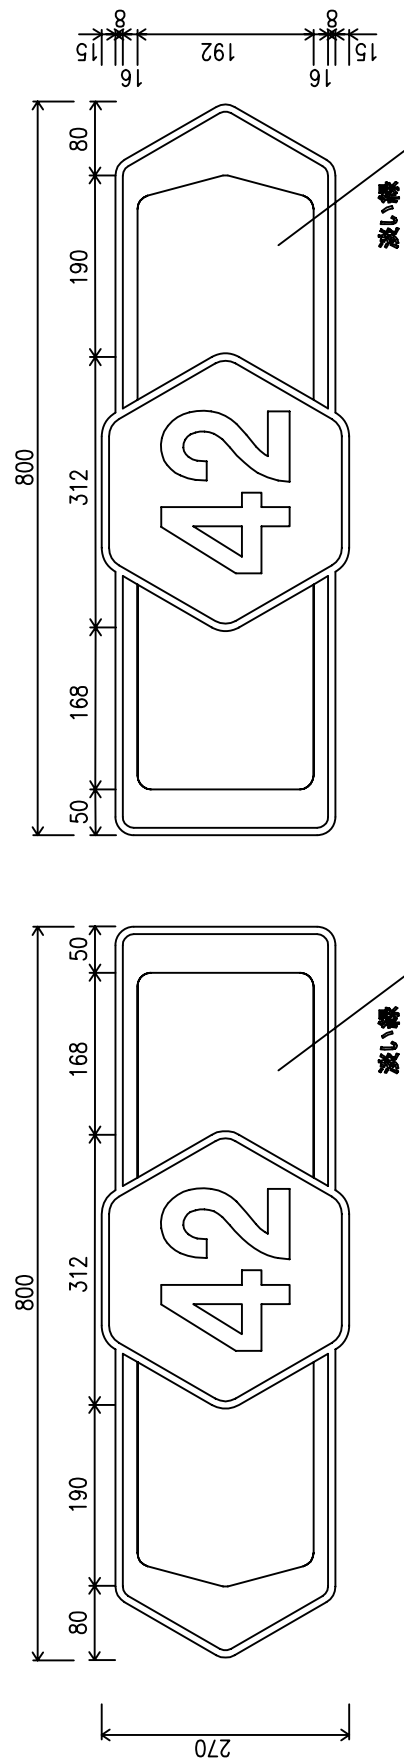


[118の2-C]

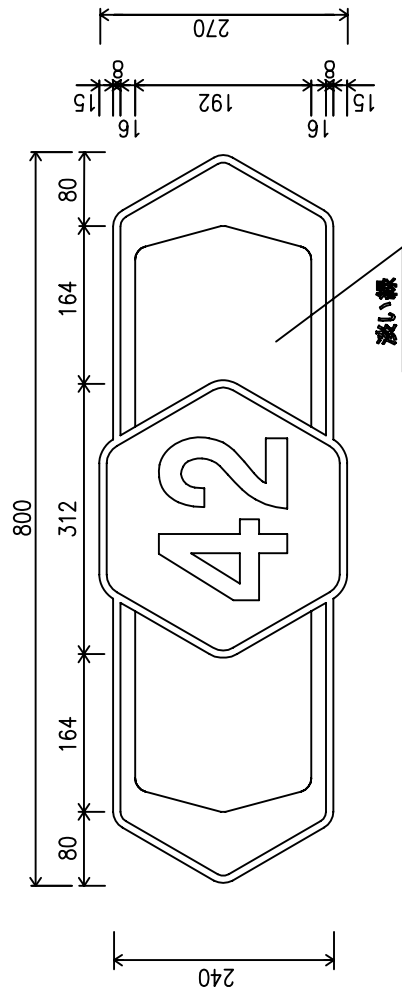


図名	標識板 案内標識 レイアウト参考図(118系)
大阪市建設局	

[118の2-B]

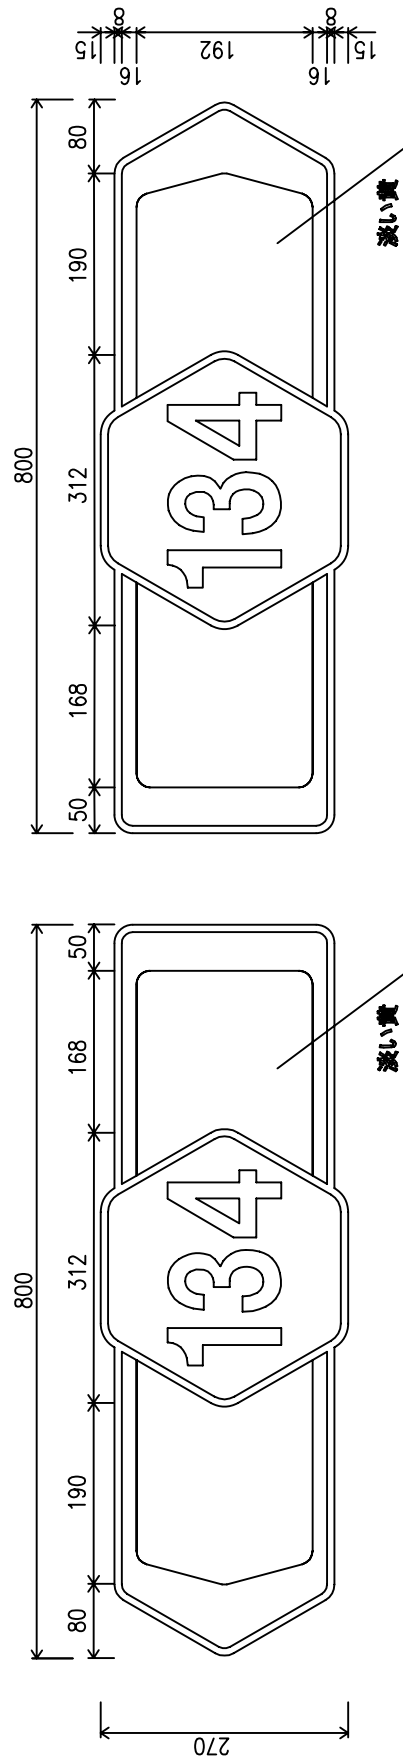


[118の2-C]

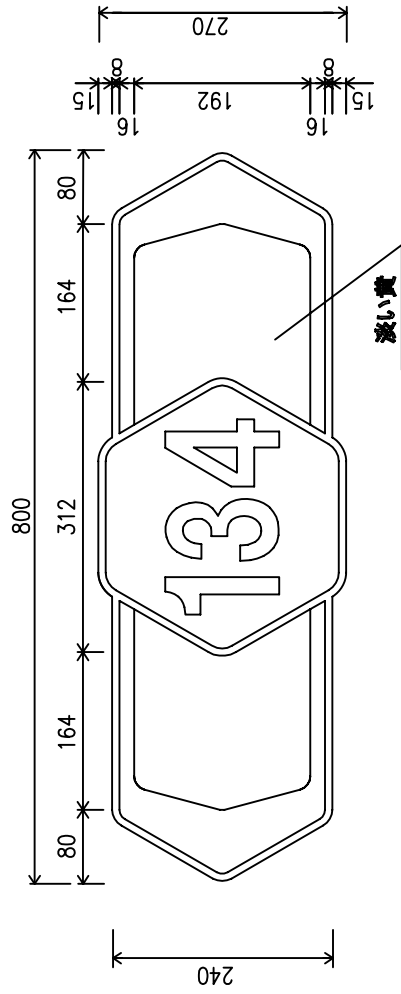


図名	標識板 案内標識 レイアウト参考図(118系)
大阪市建設局	

一般図

① (信号柱添加)

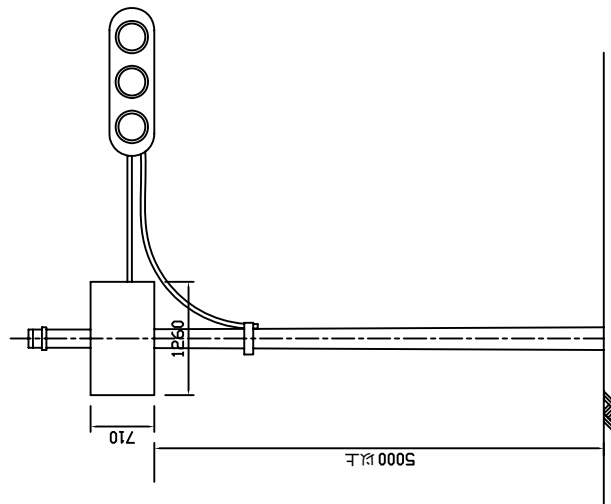

② (電柱等添加)

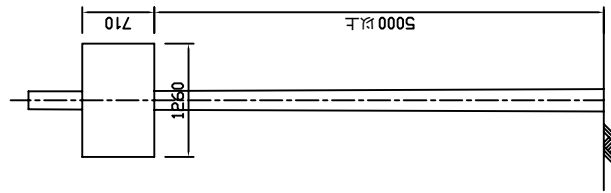

図名	標識板(114系) 案内標識 取付位置(主要地点)
大阪市建設局	