



計画事業  
土地区画整理事業

定図

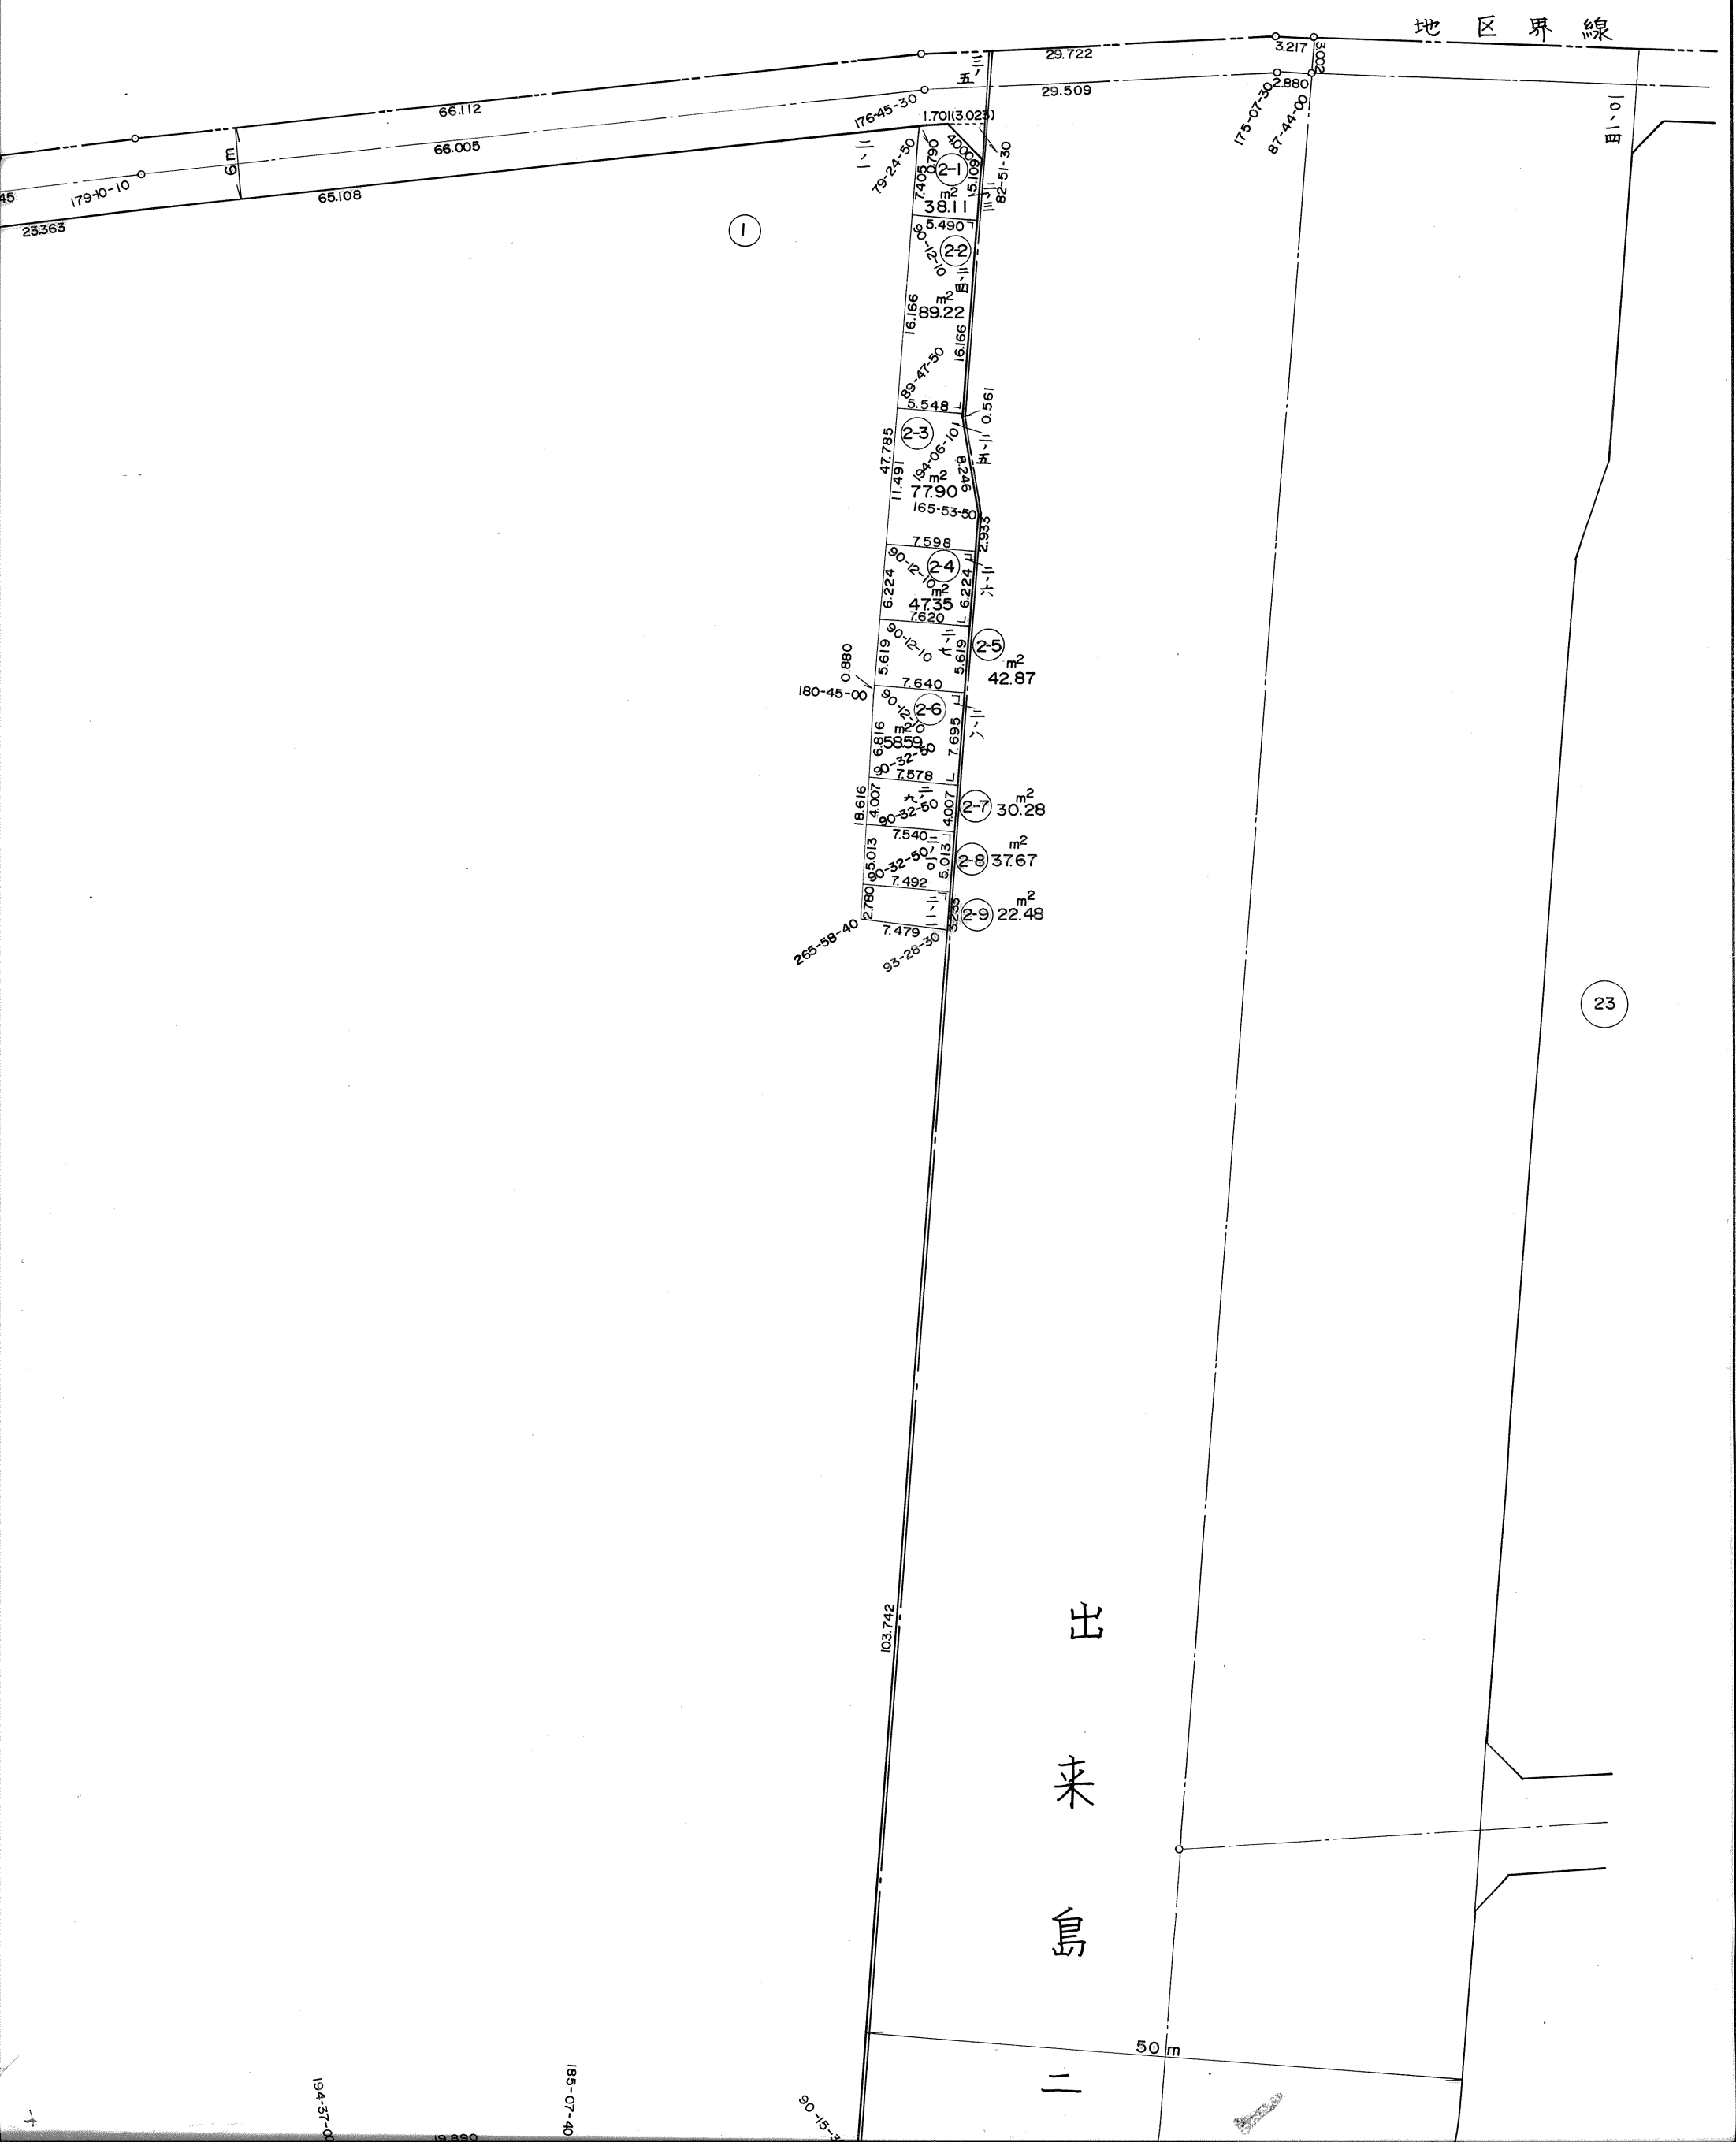

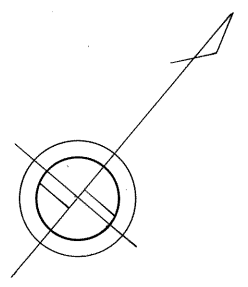

194-37-00 8.040  
89-09-20 12.420  
90-10-00 22.154  
185-07-40 19.890  
24.013  
90-15-30 16.367  
91-00-00 1.374  
269-06-00 8.363  
90-45-10 4.370  
268-44-00 4.842  
270-24-50 6.390  
5.774

m<sup>2</sup>  
6 579.18

m<sup>2</sup>  
48.43

35-1

26-2

28

327.497

50 m

116.908

166-07-20 15.838

173-17-30 15.085


172-55-30 16.650

171-55-20 15.951

53-46-00 1.804


4.000

104-23-40

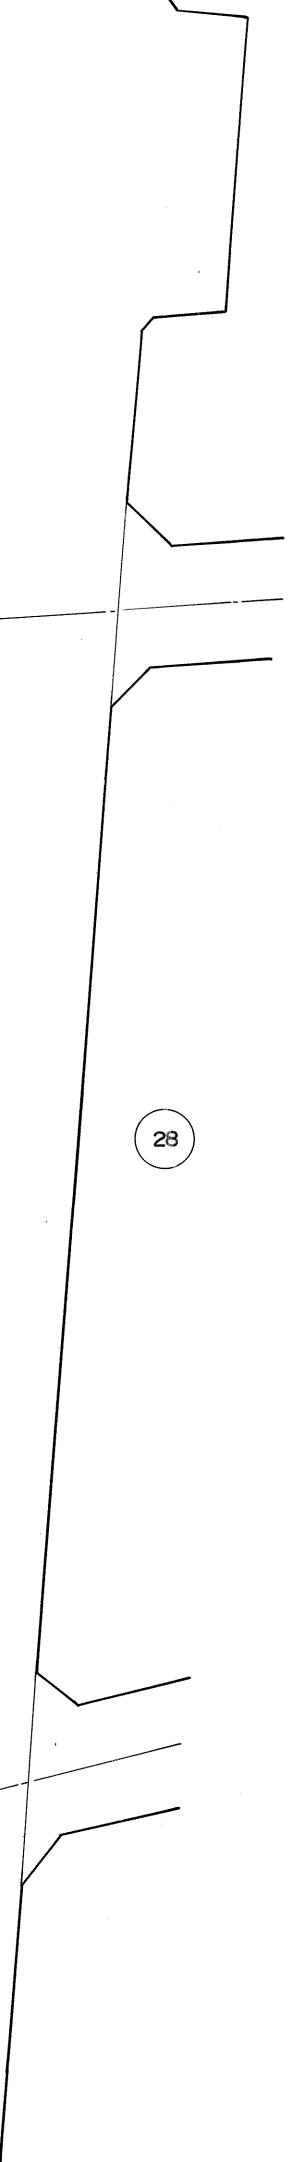

大阪都市計画事業  
第2阪神国道西淀川土地区画整理事業

整理確定図



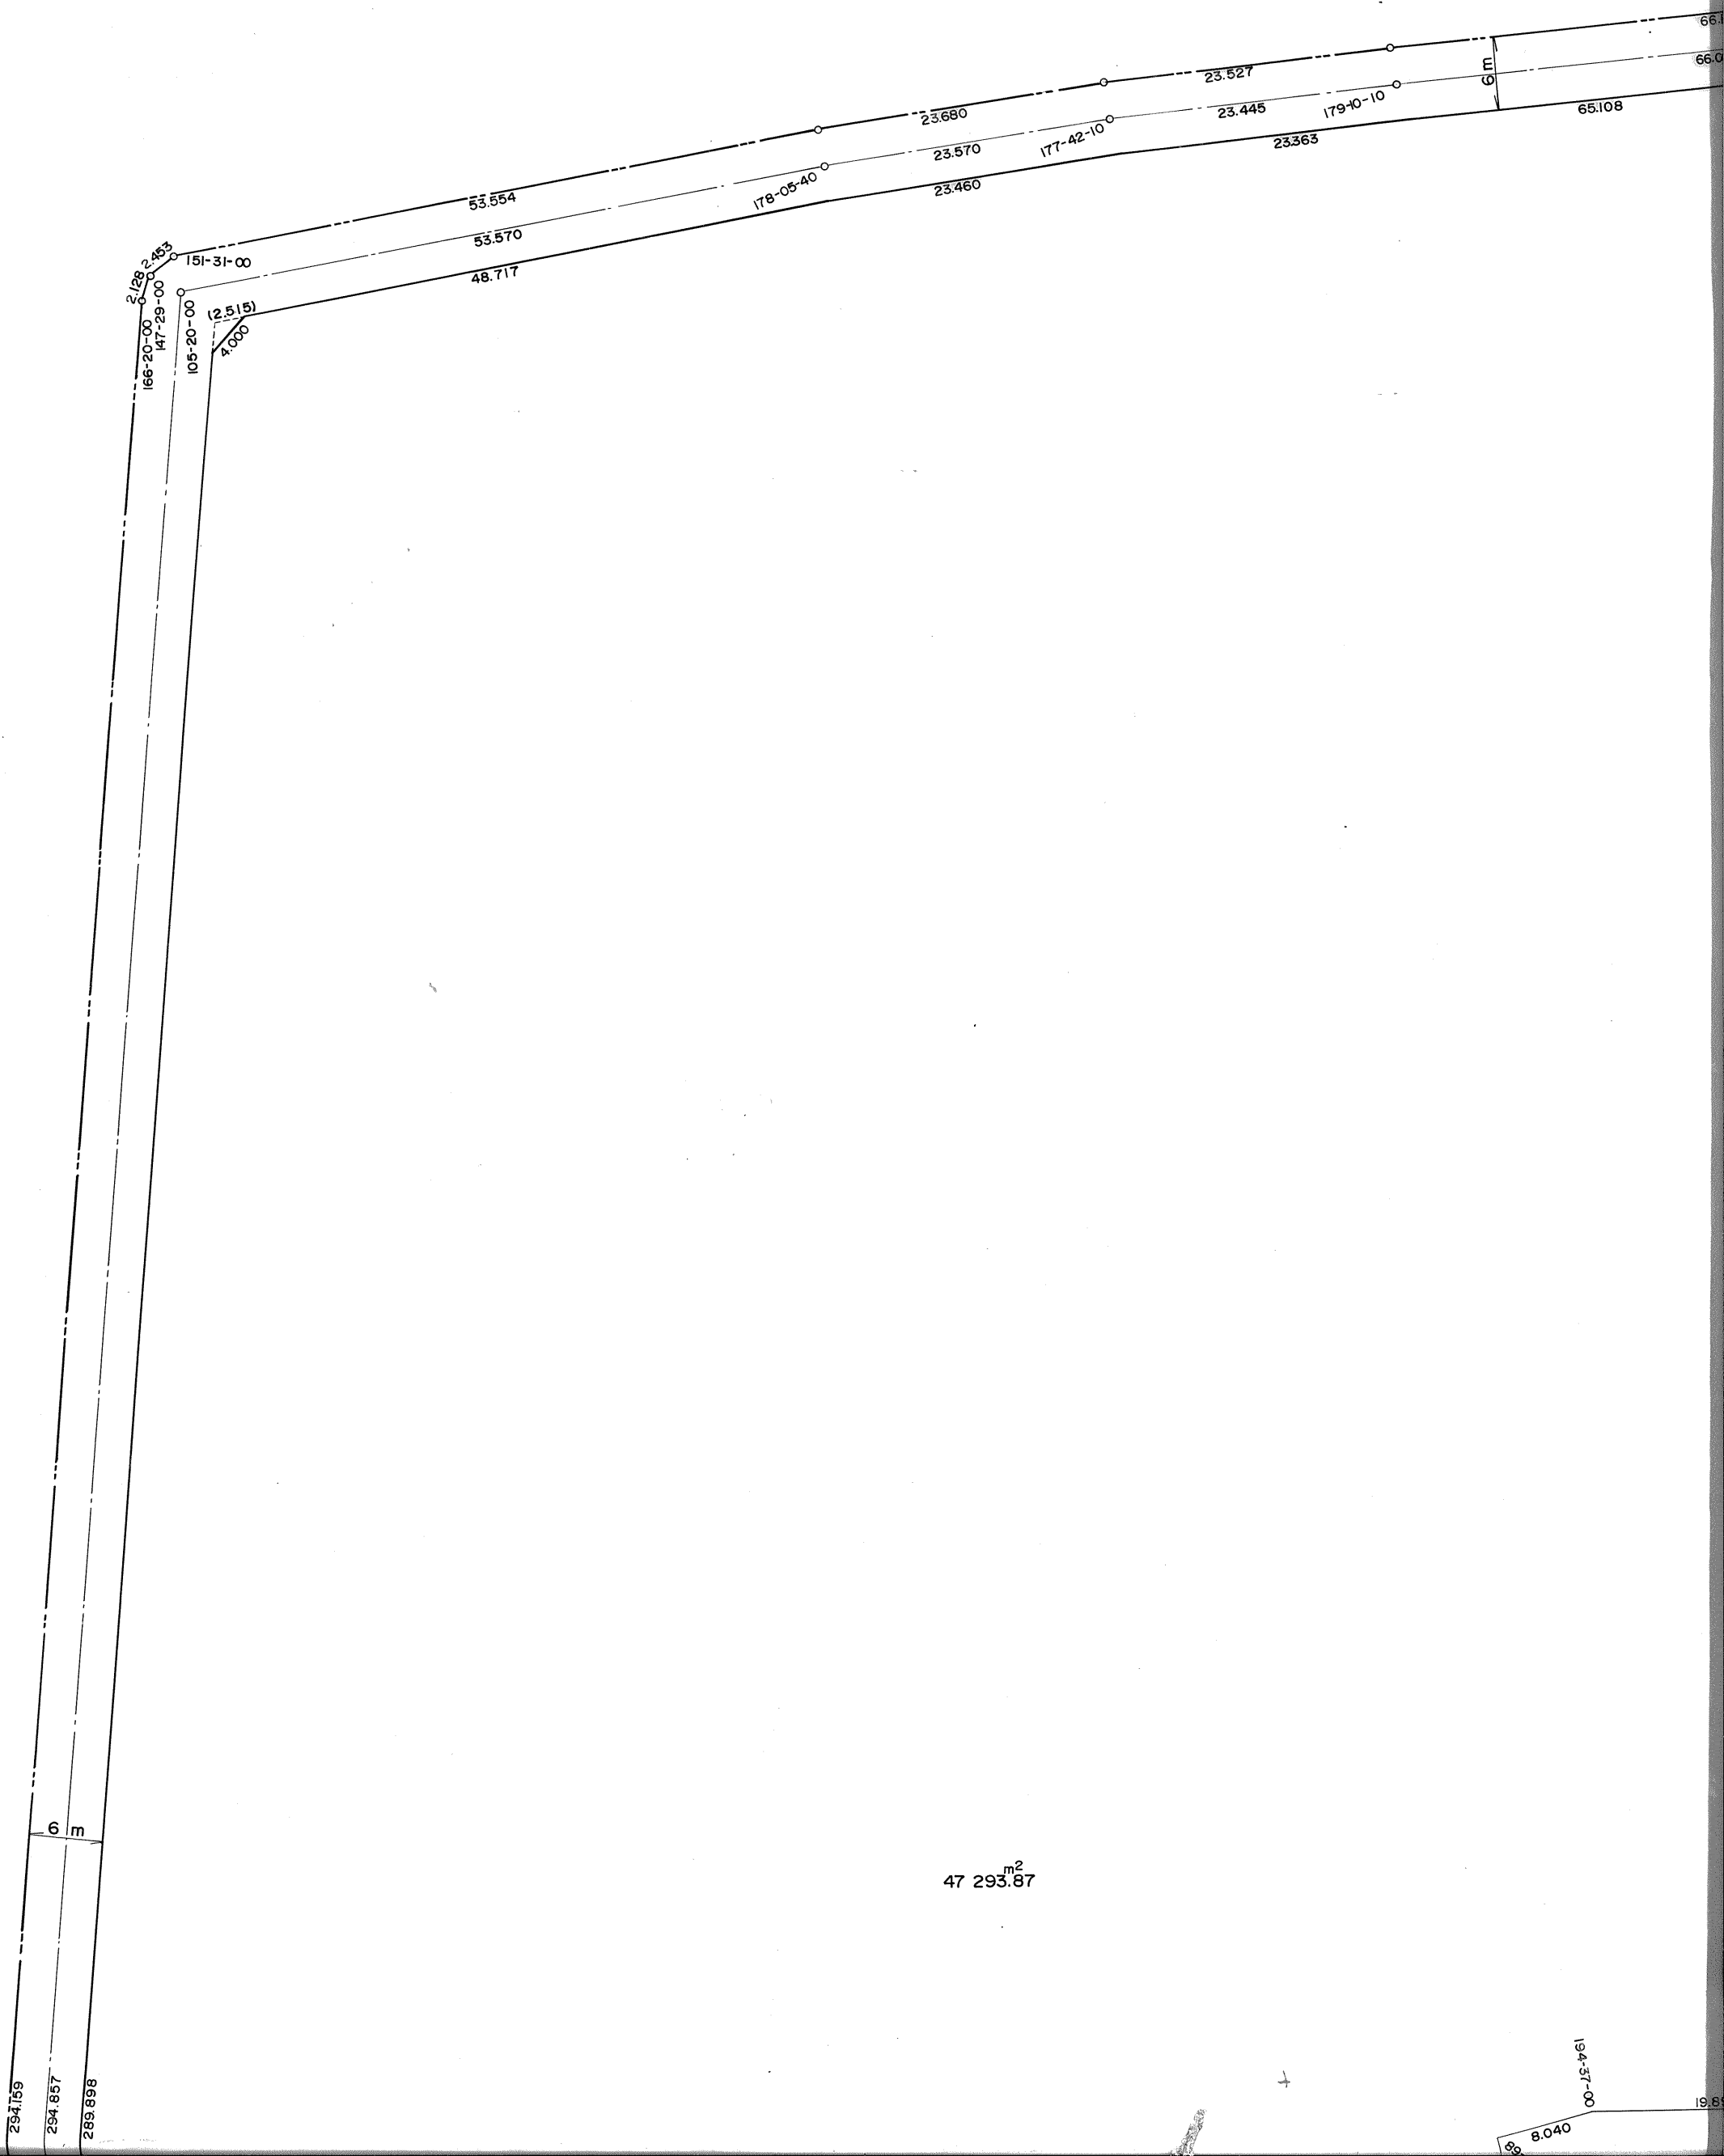


47 293.67 <sup>m<sup>2</sup></sup>

294.159  
294.857  
289.898

194.3700  
8.040

地区境界線

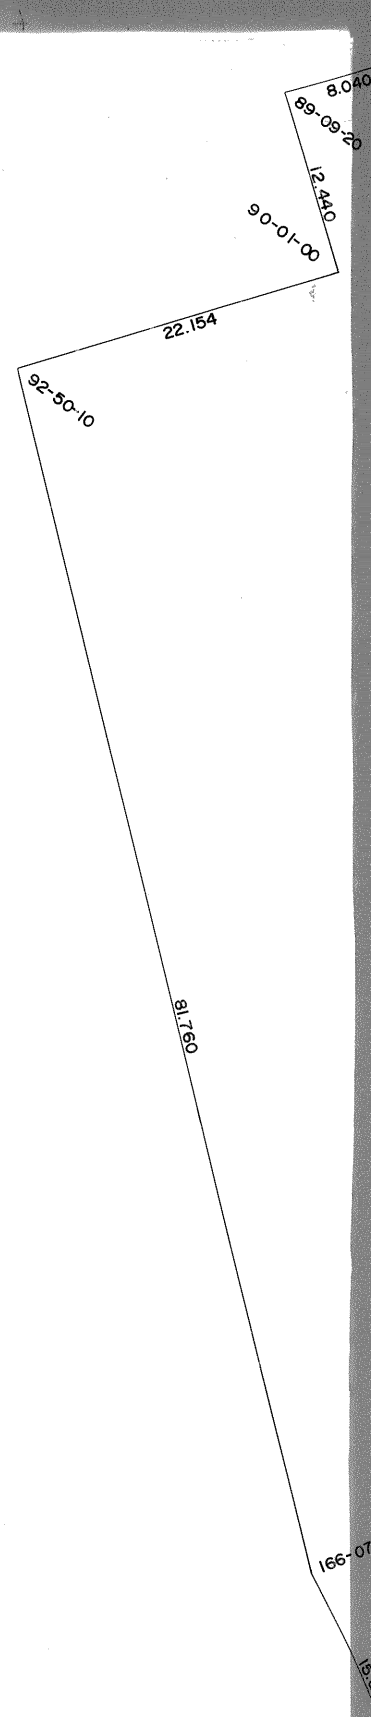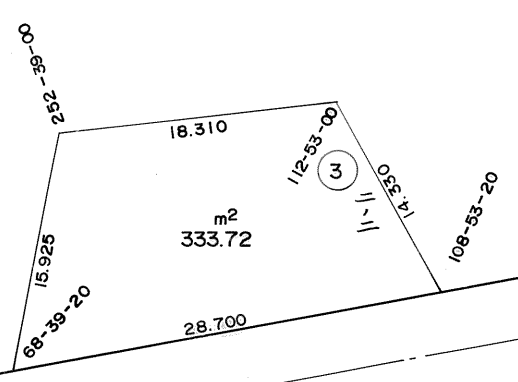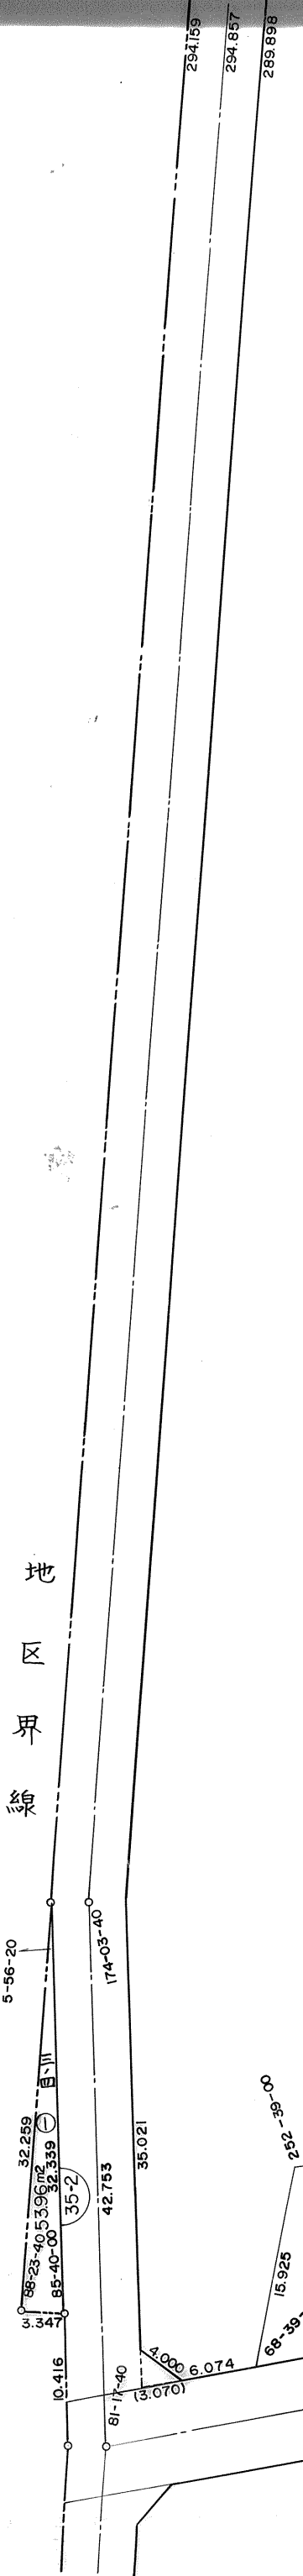

出来島 36 三丁目