



南堀江通二丁目

49.119 11M

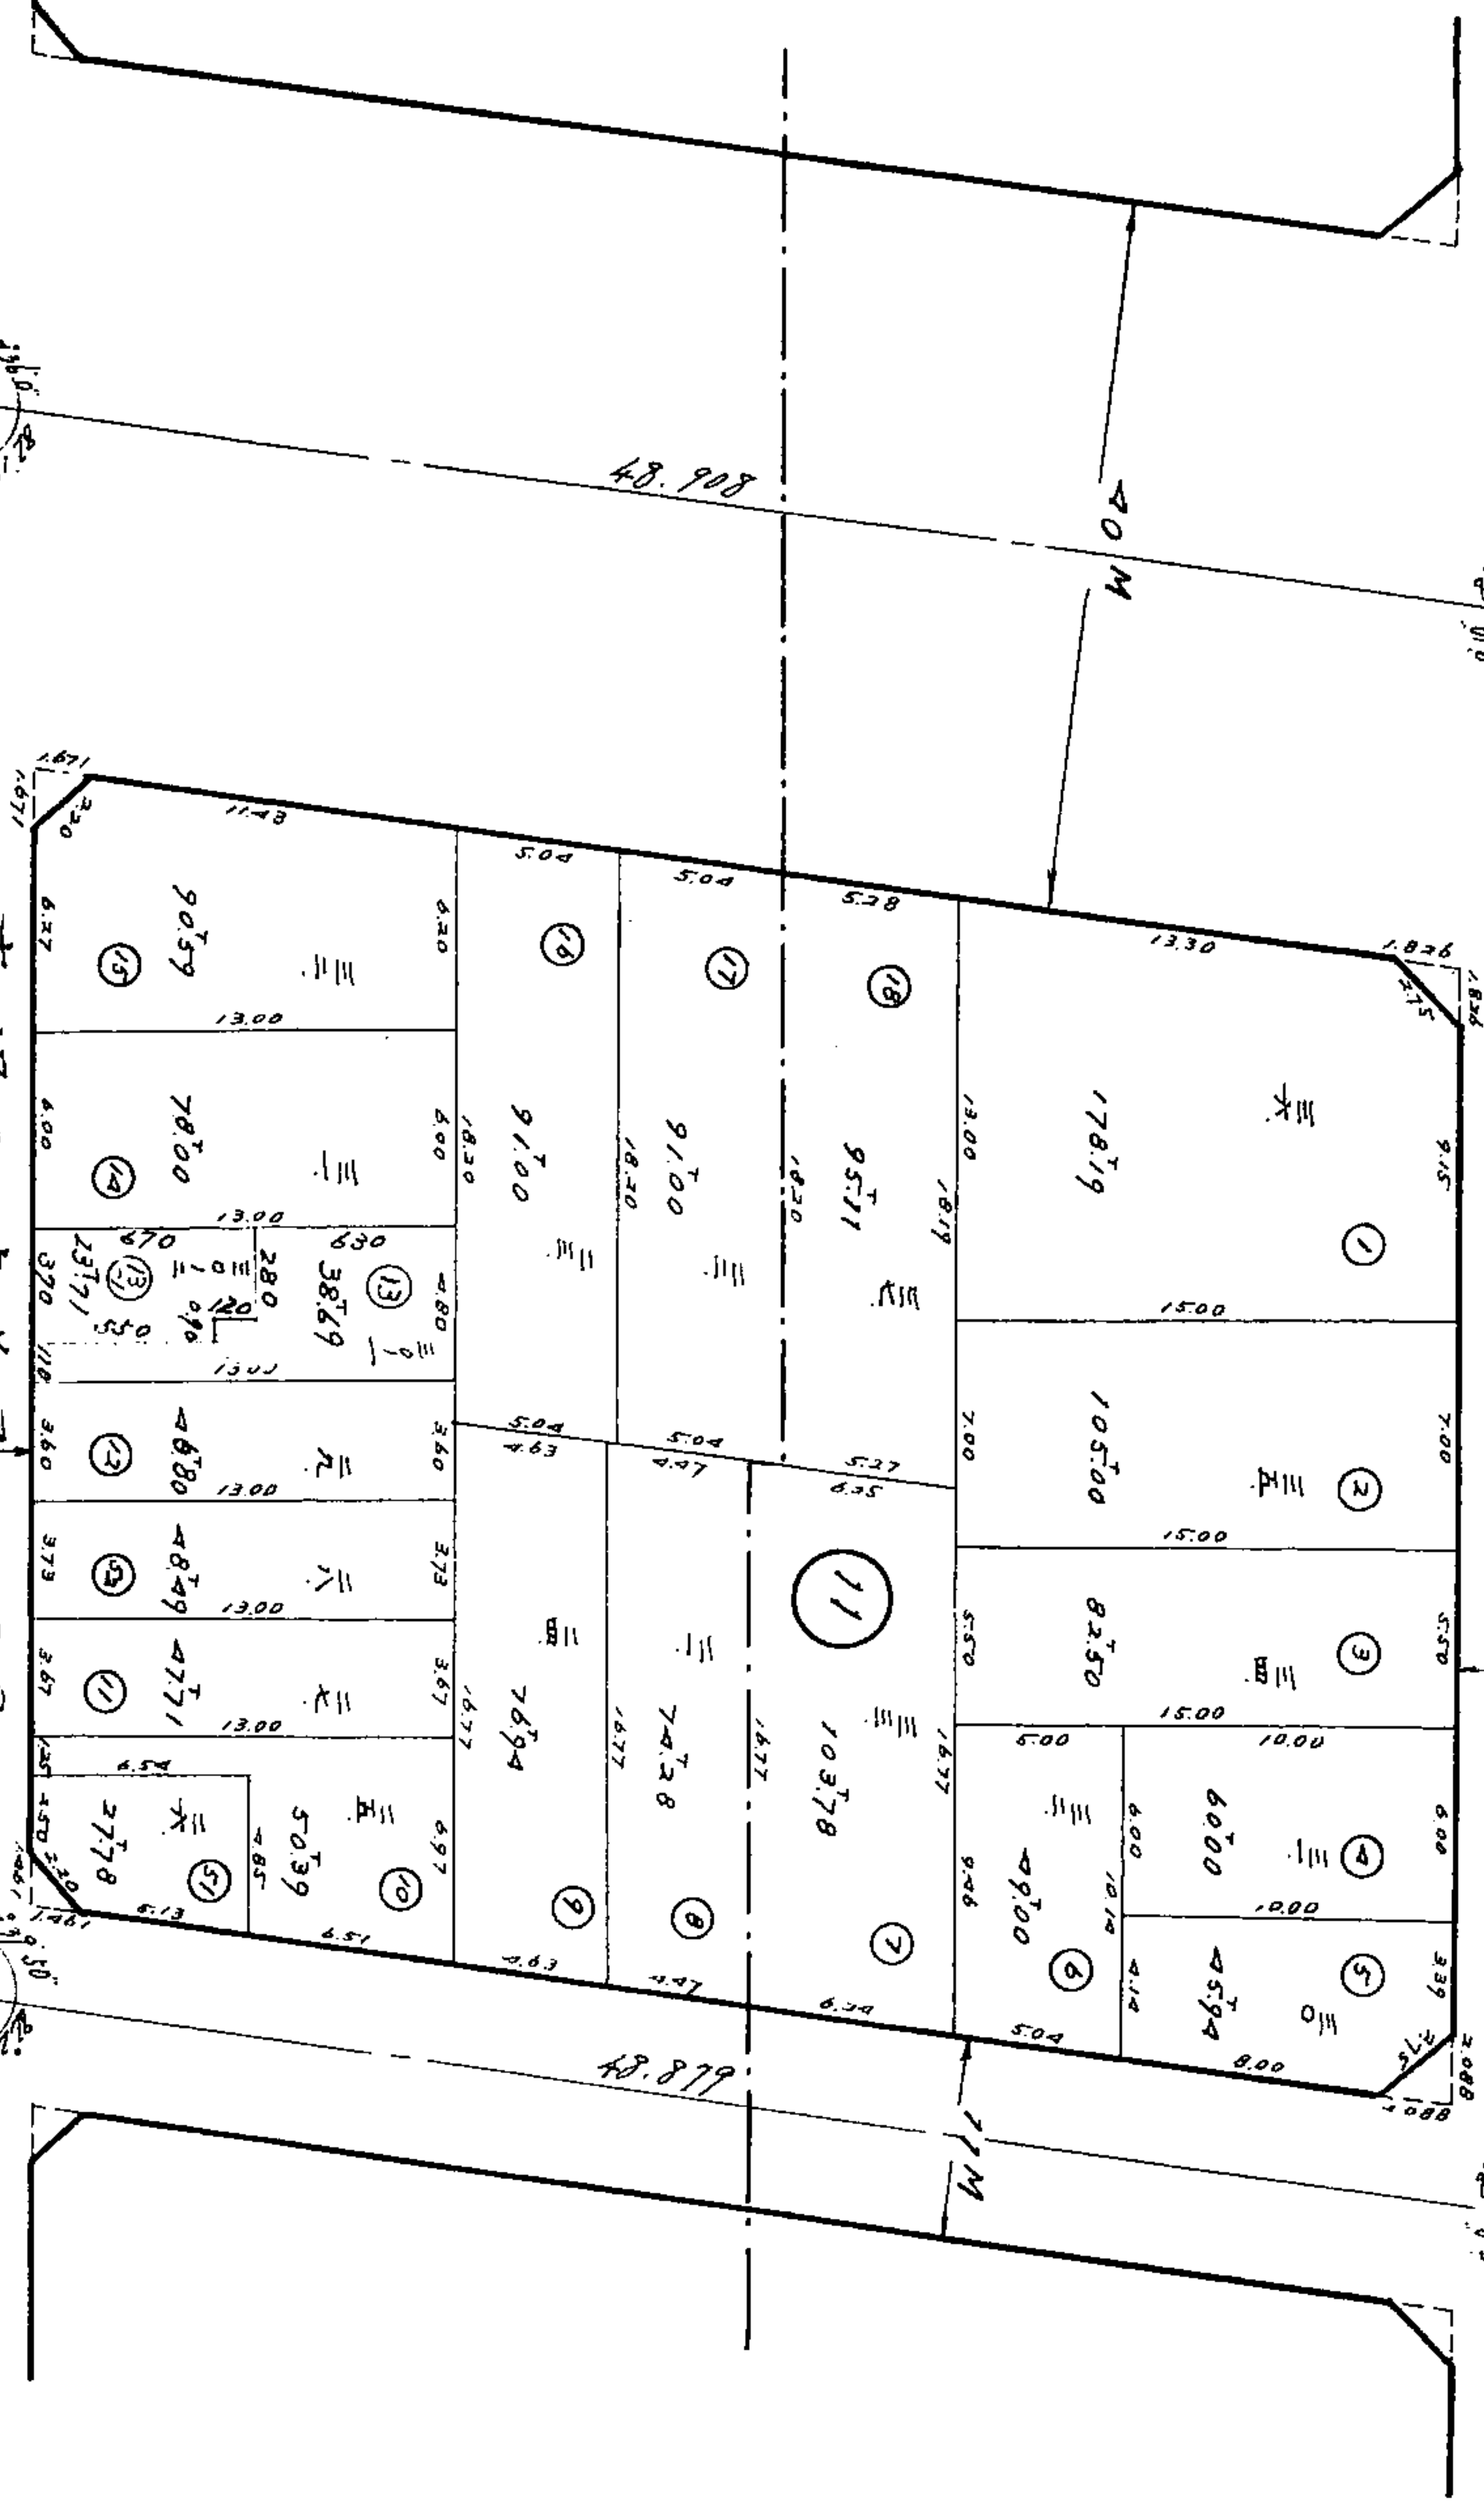

南堀江立花通二丁目

49.133 8M

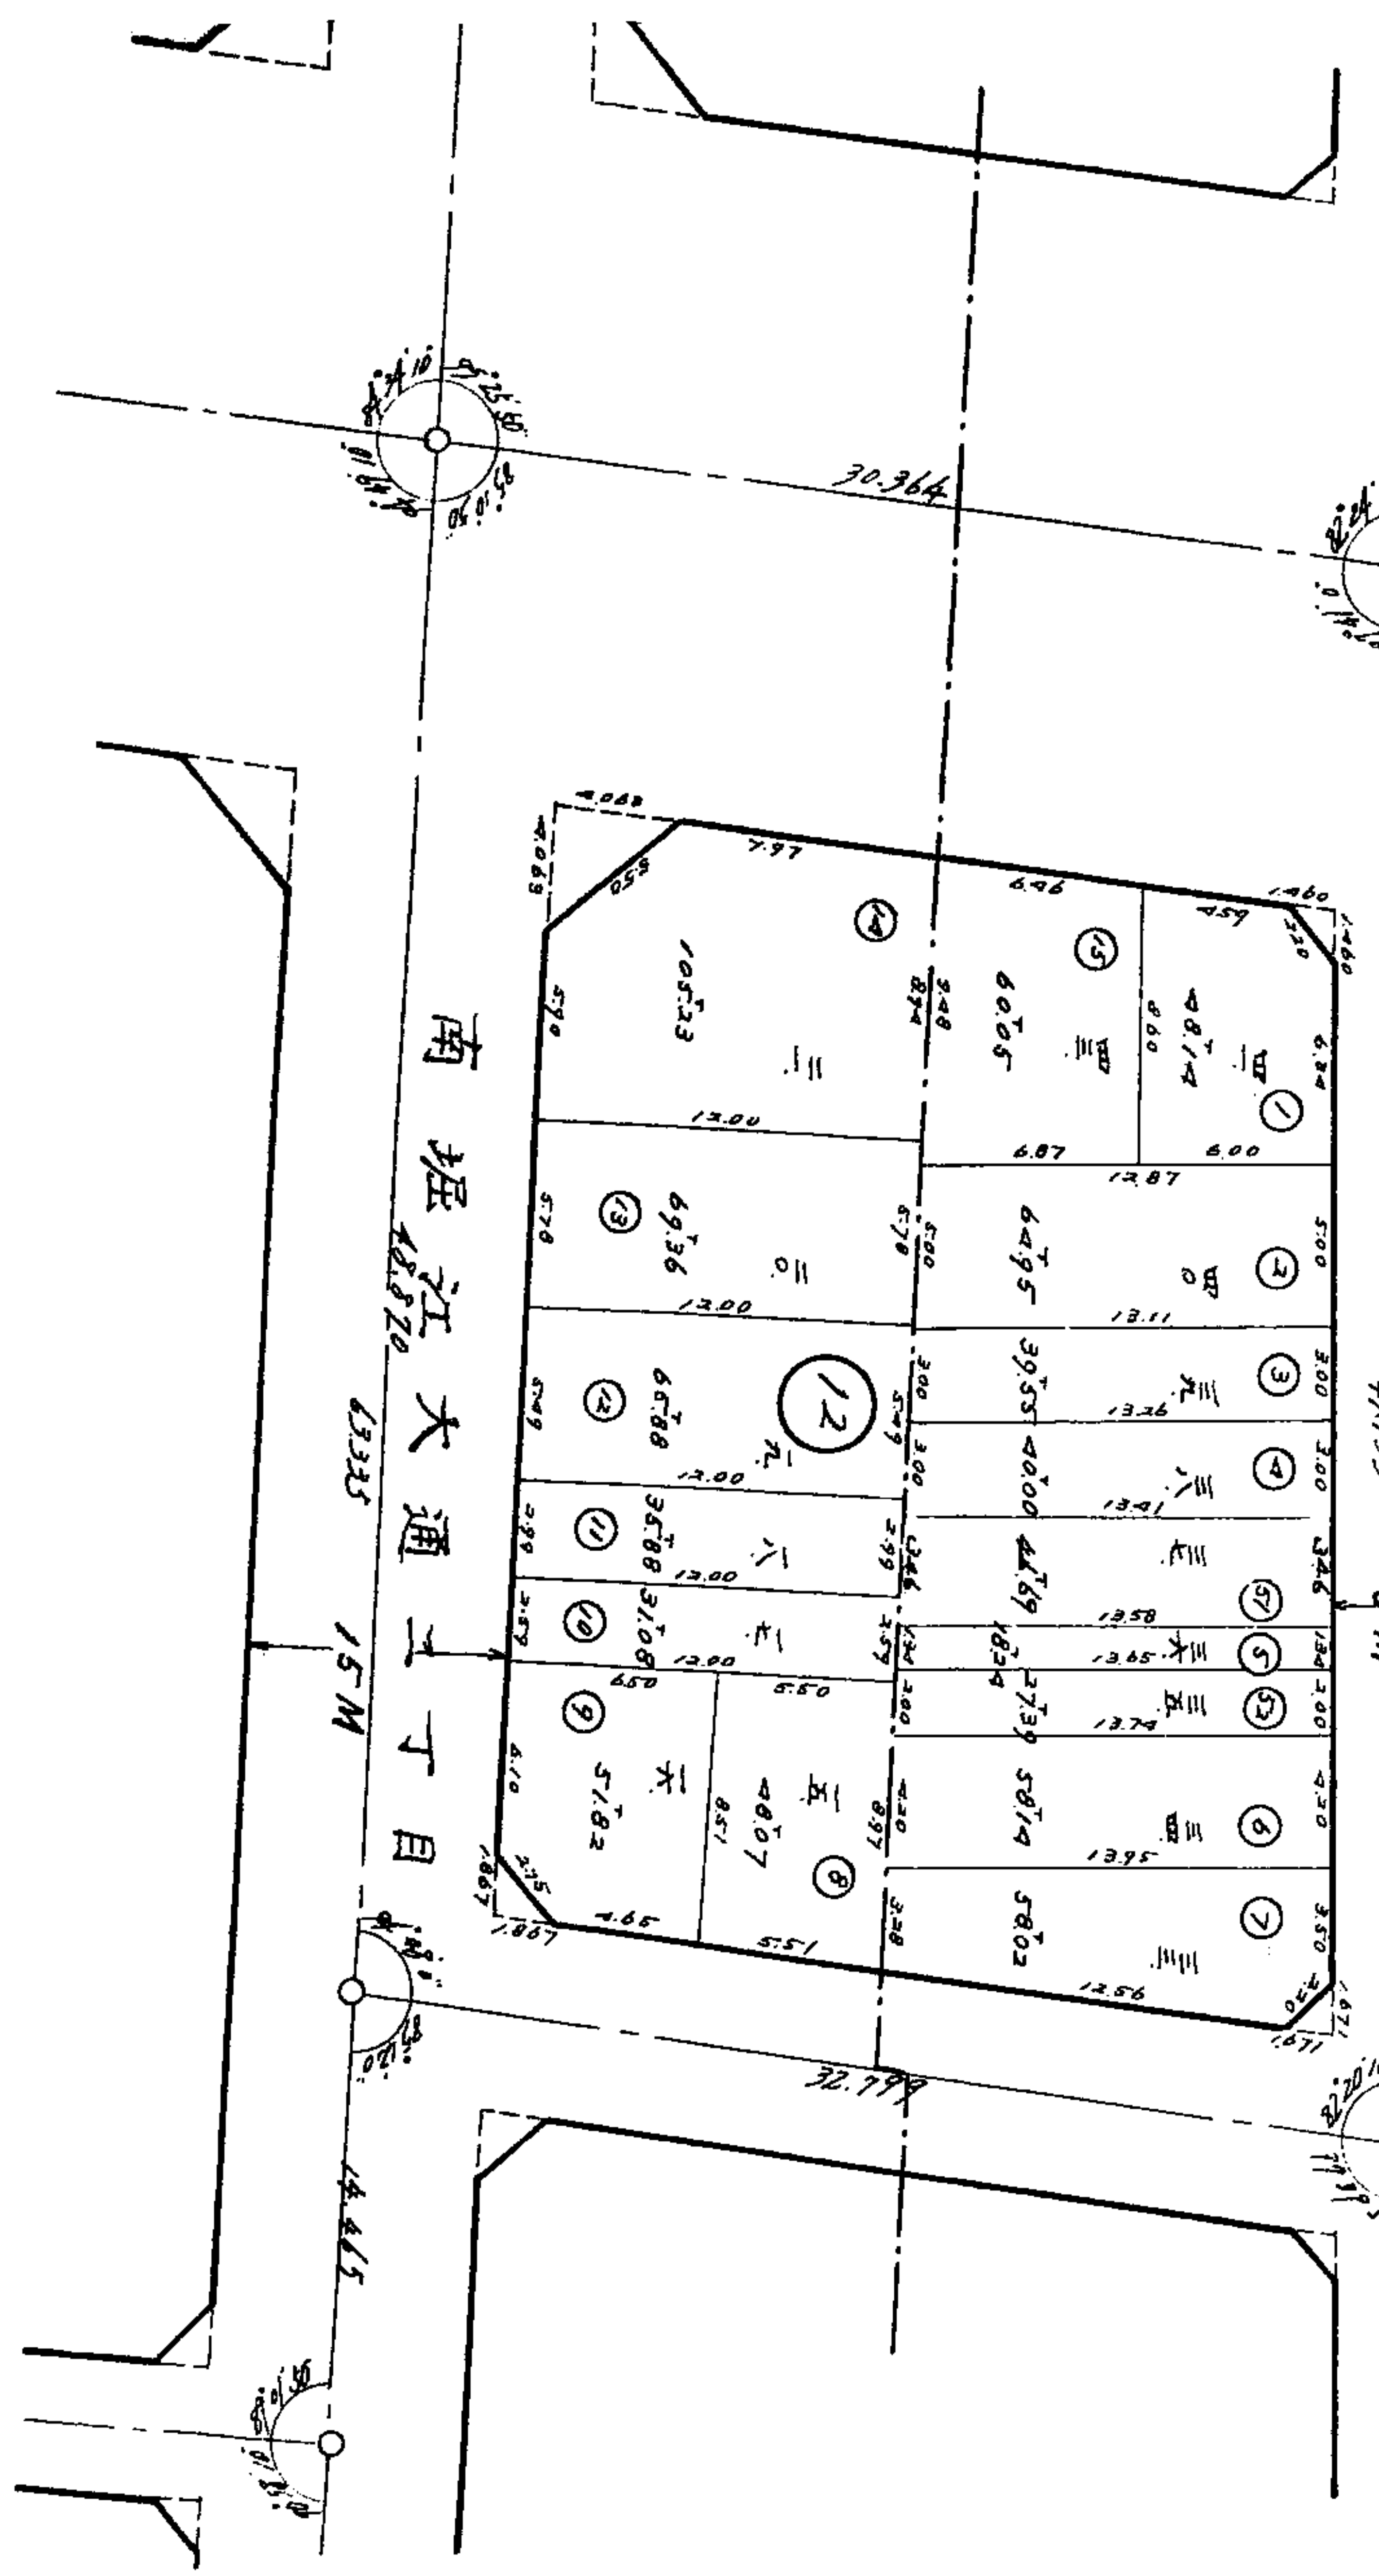

南堀江大通二丁目

43.335 15M

