
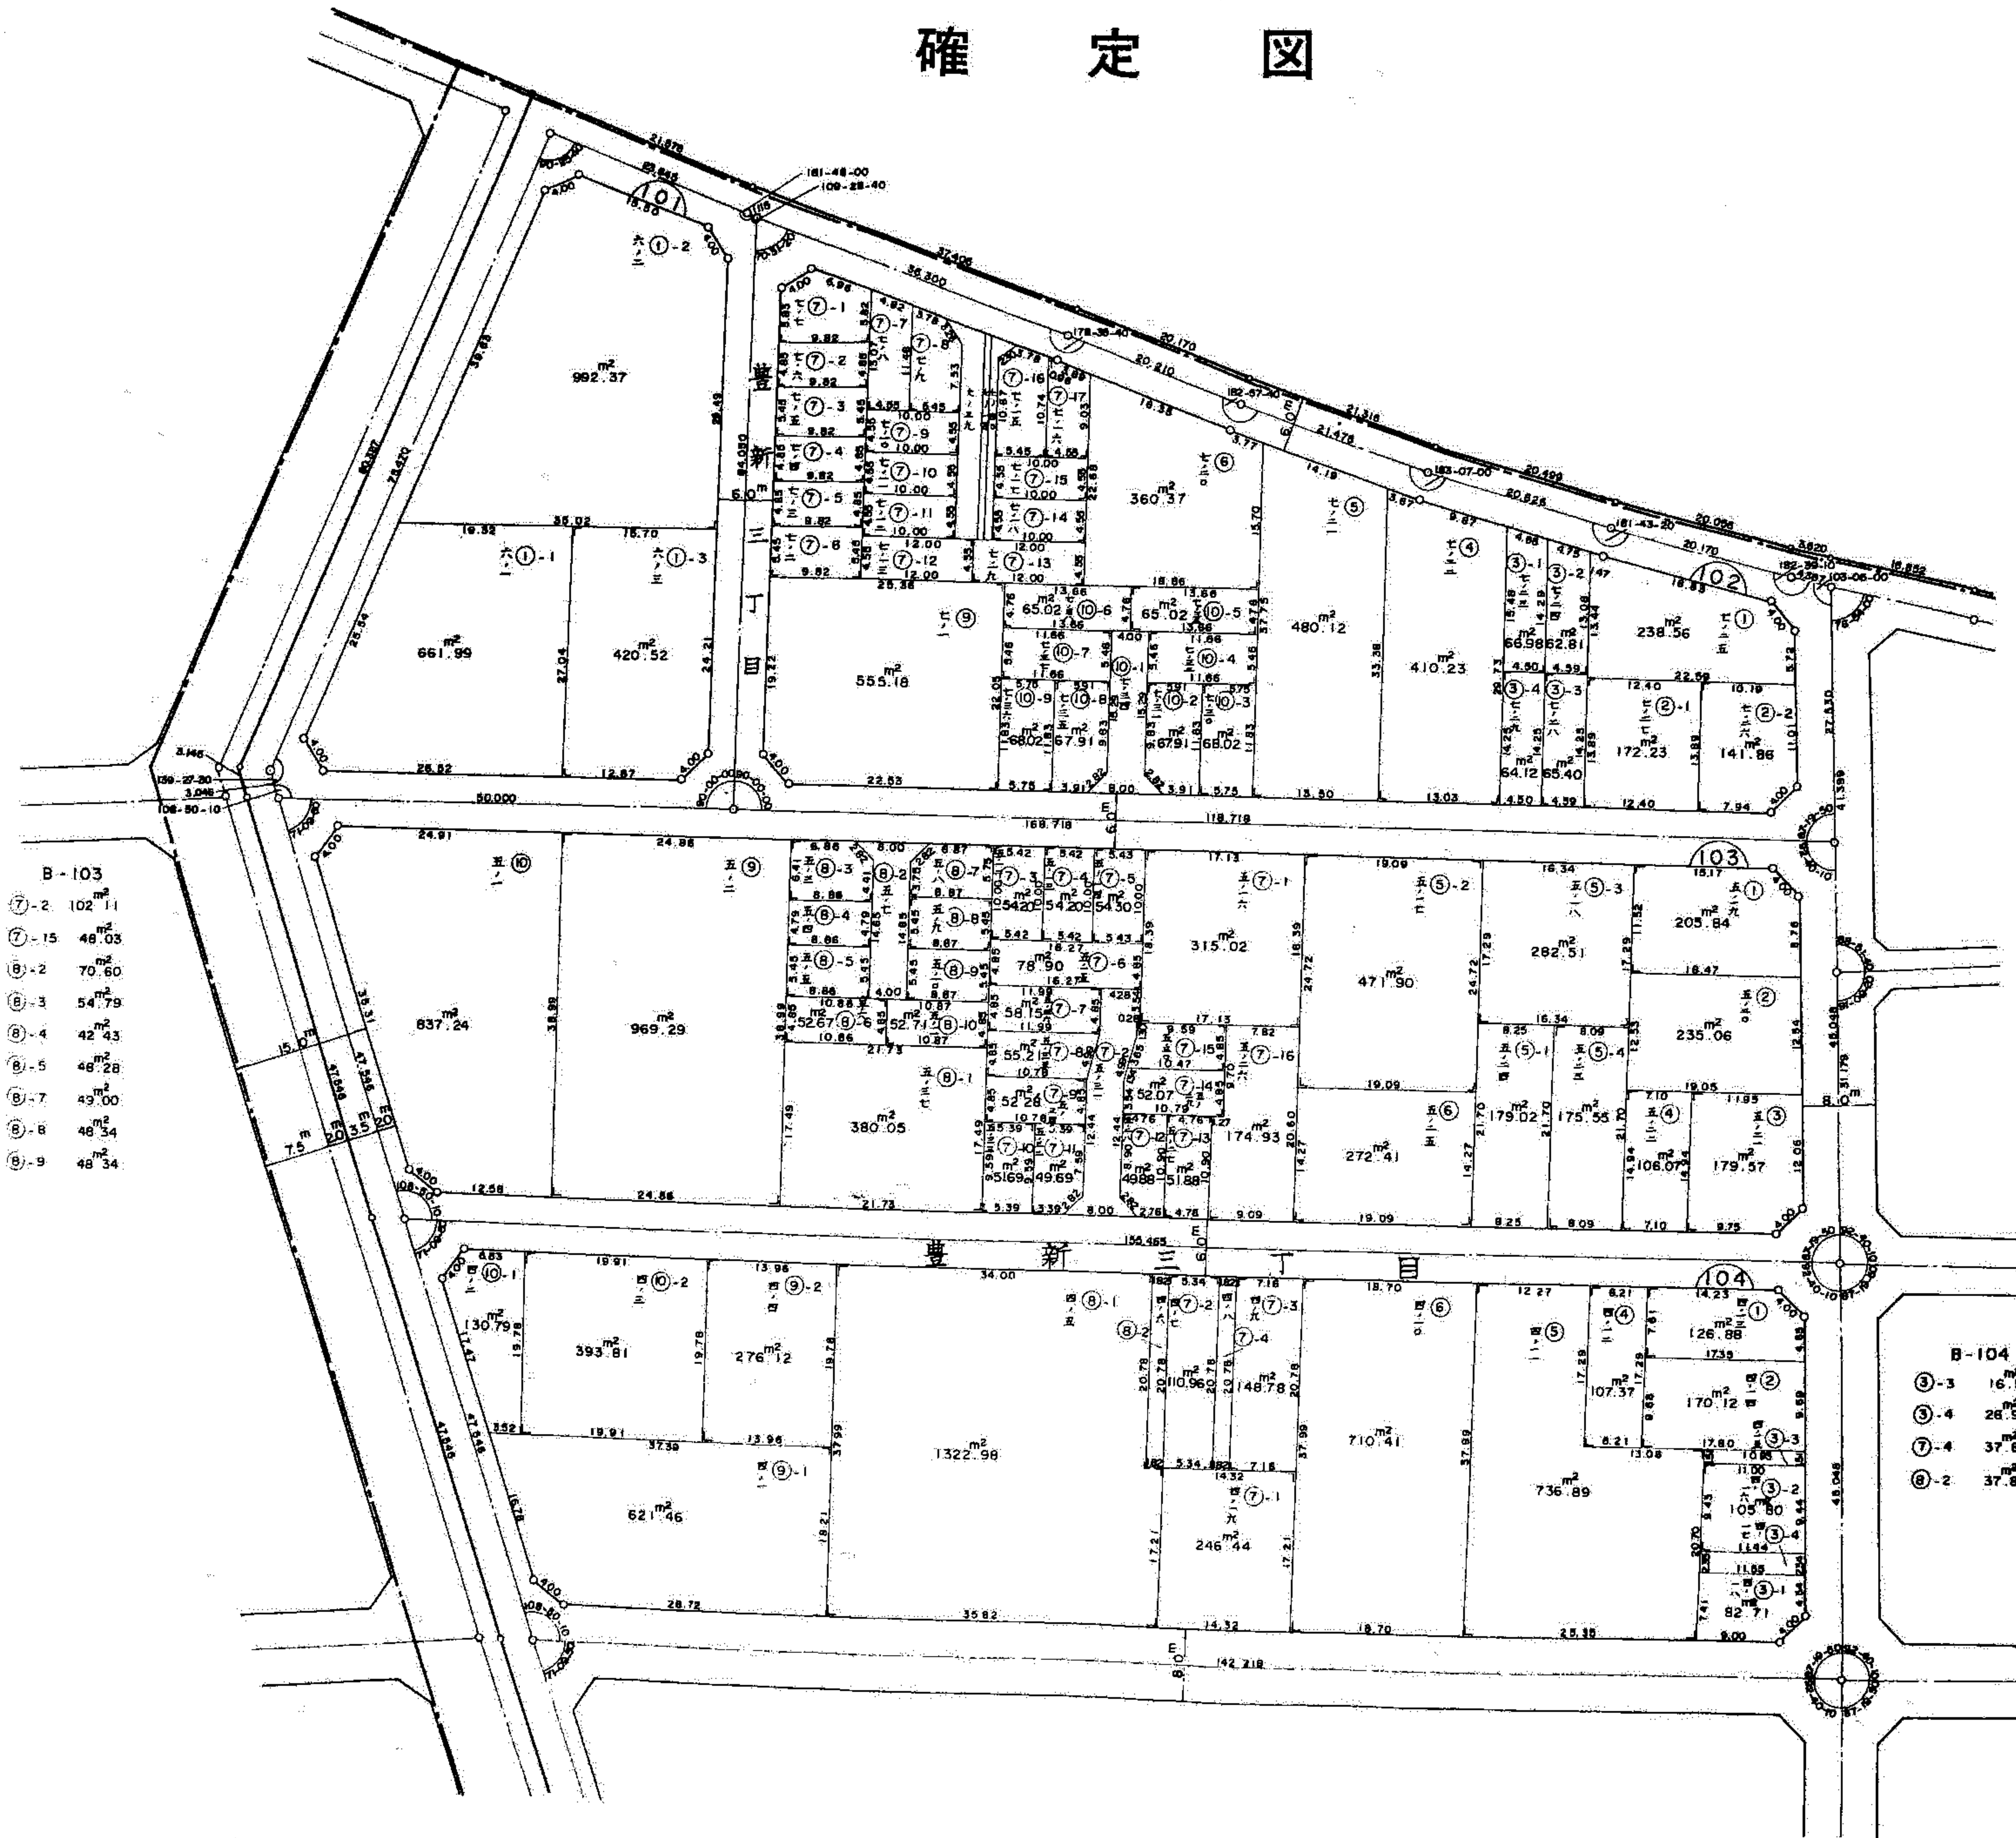


大阪都市計画豊里土地区画整理事業

確定図

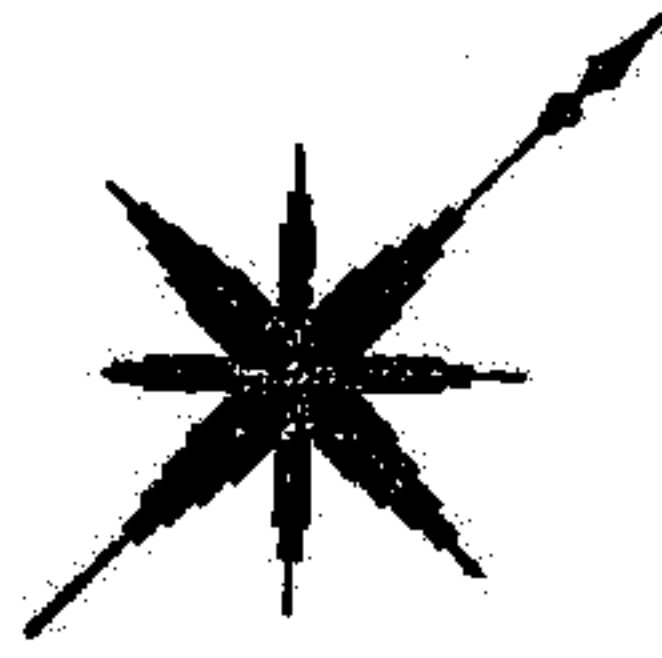

B-103

⑦-2	102.11
⑦-15	46.03
⑧-2	70.60
⑧-3	54.79
⑧-4	42.43
⑧-5	46.28
⑧-7	43.00
⑧-8	46.54
⑧-9	46.34

B-102

⑦-1	68.53	⑦-12	54.60
⑦-2	47.62	⑦-13	54.60
⑦-3	53.51	⑦-14	45.50
⑦-4	47.62	⑦-15	45.50
⑦-5	47.62	⑦-16	61.90
⑦-6	53.51	⑦-17	44.97
⑦-7	55.80	⑦-18	93.87
⑦-8	55.31	⑧-1	73.16
⑦-9	45.50	⑧-4	63.66
⑦-10	45.50	⑧-7	63.66
⑦-11	45.50		

B-104

③-3	16.55
③-4	26.53
⑦-4	37.61
⑧-2	37.61

