
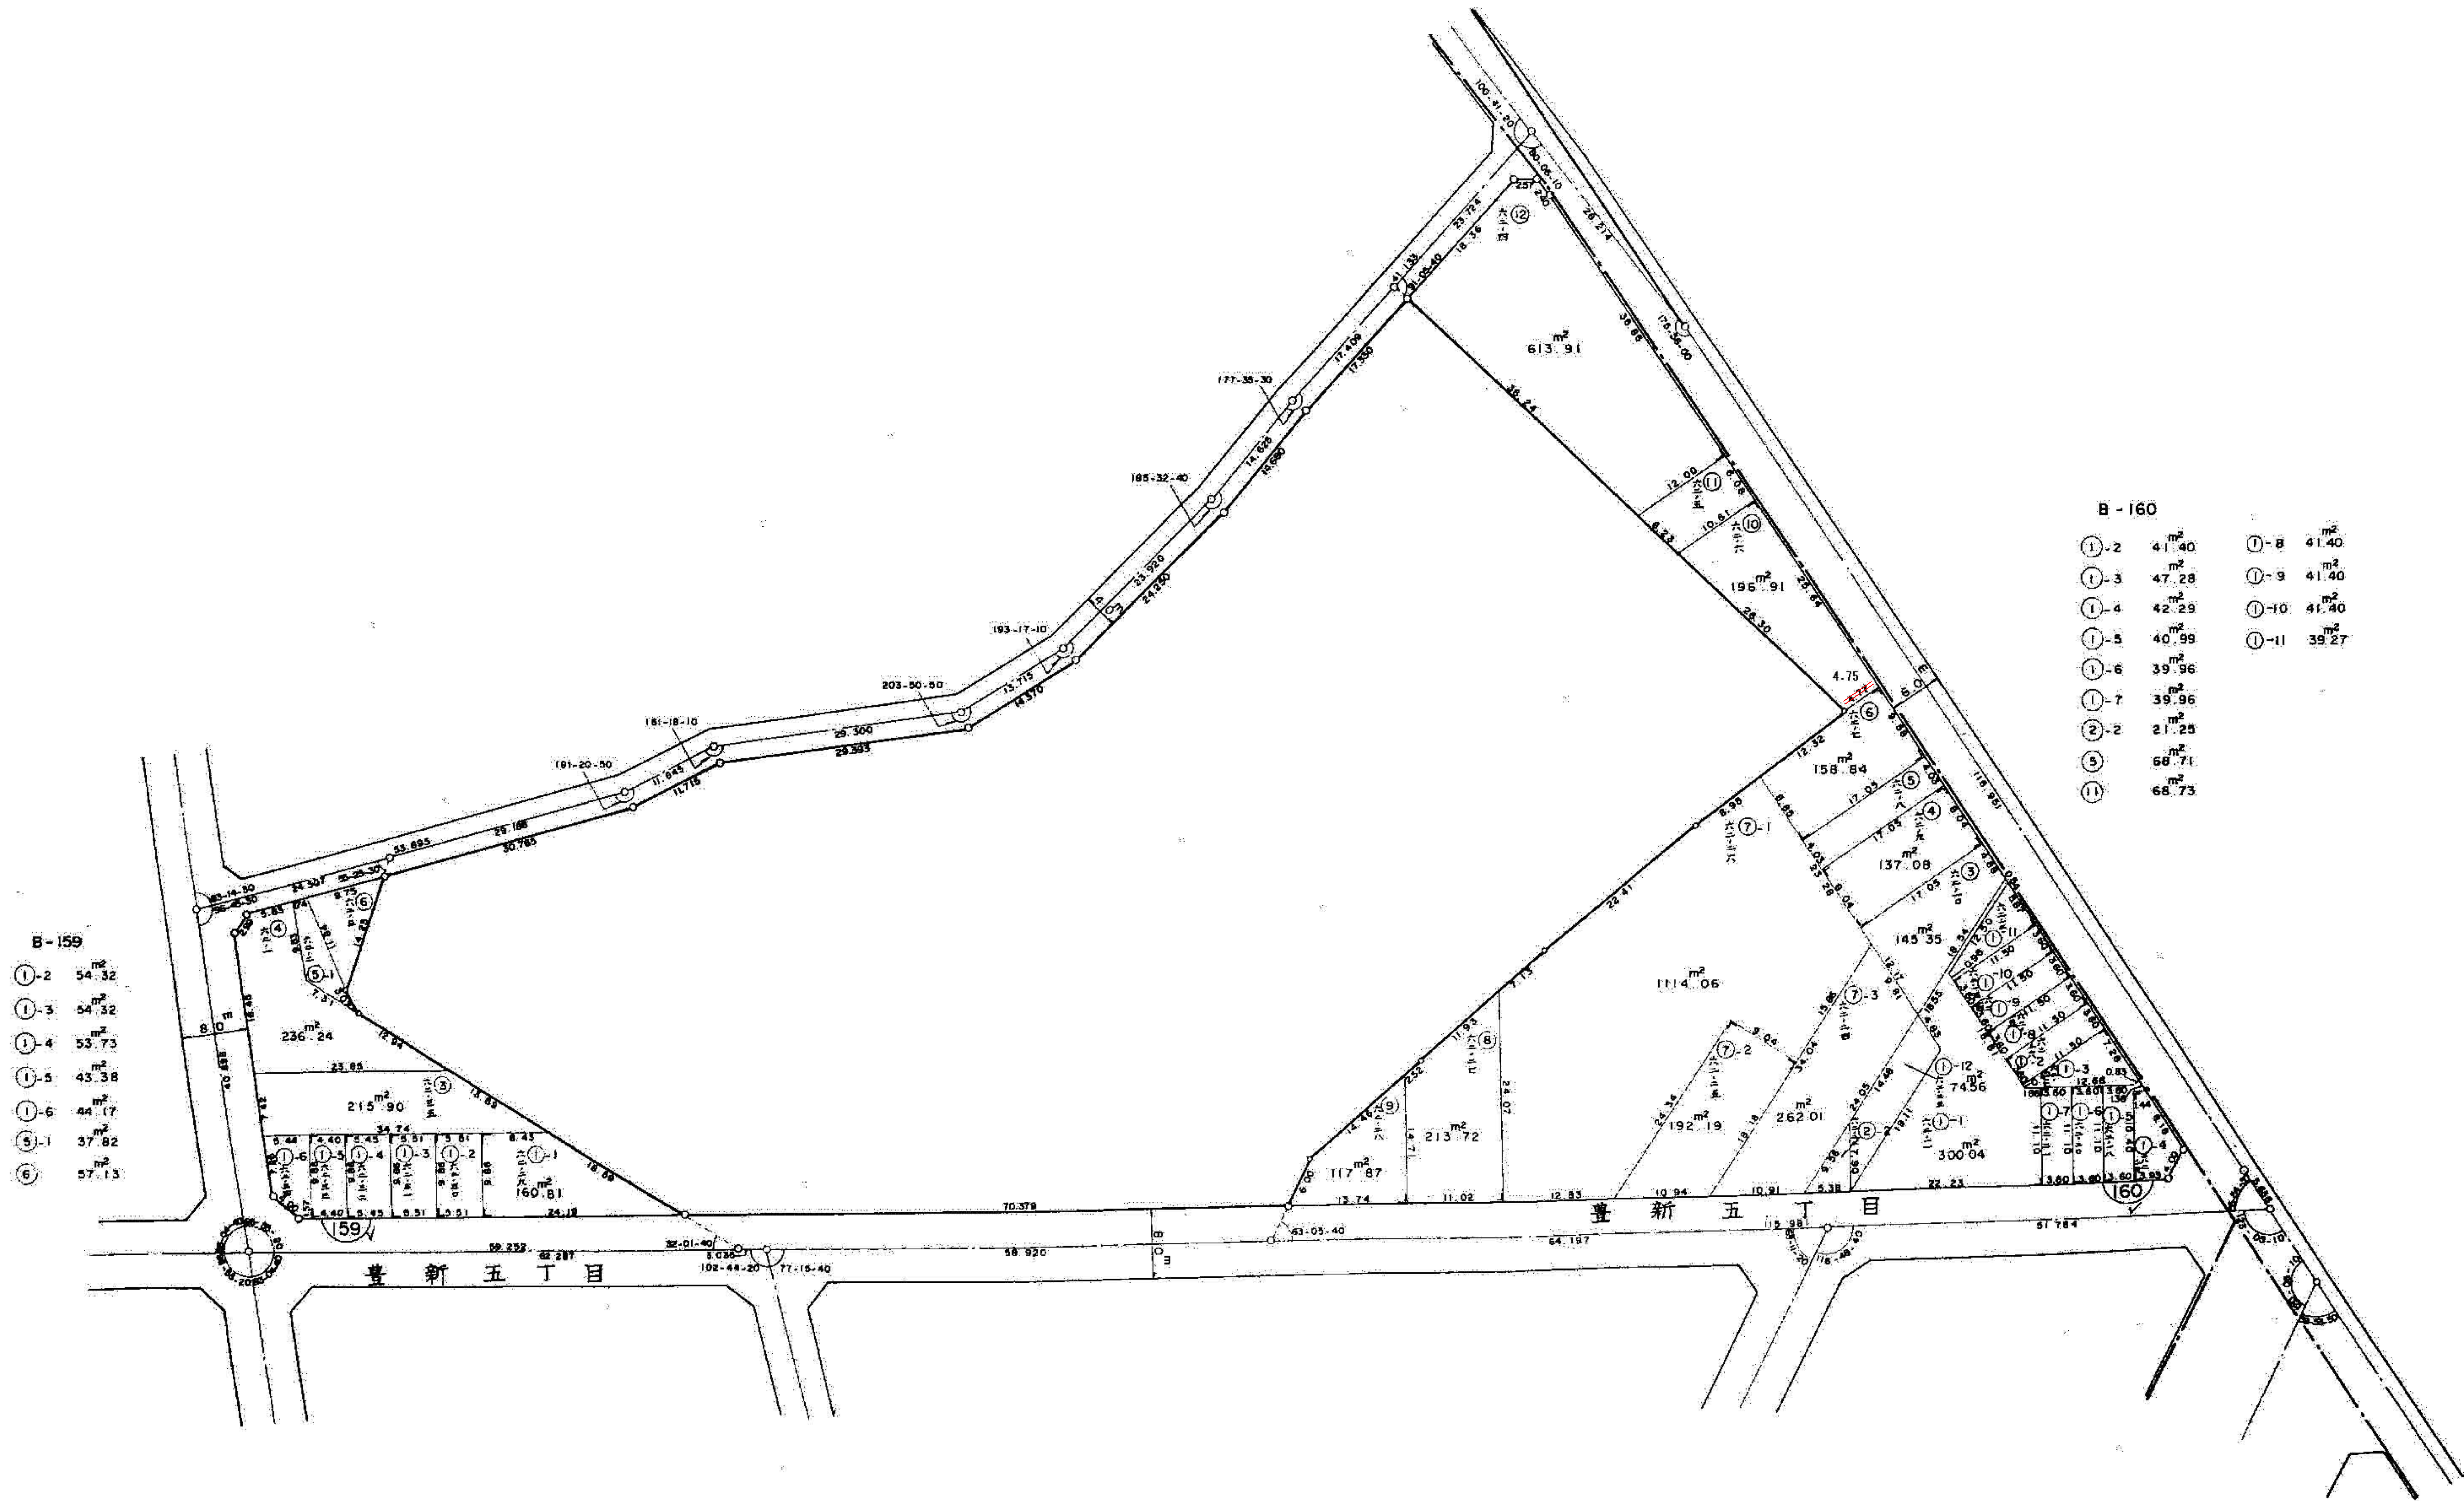


# 大阪都市計画豊里土地区画整理事業

## 確定図

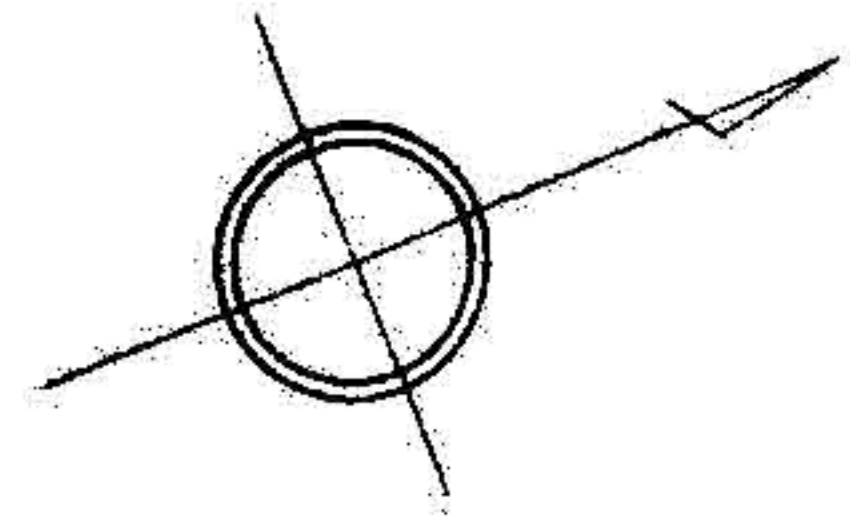

**B-159**

- ①-2 54.32
- ①-3 54.32
- ①-4 53.73
- ①-5 43.38
- ①-6 44.17
- ②-1 37.82
- ③ 57.13

**B-160**

- |     |       |      |       |
|-----|-------|------|-------|
| ①-2 | 41.40 | ①-8  | 41.40 |
| ①-3 | 47.28 | ①-9  | 41.40 |
| ①-4 | 42.29 | ①-10 | 41.40 |
| ①-5 | 40.99 | ①-11 | 39.27 |
| ①-6 | 39.96 |      |       |
| ①-7 | 39.96 |      |       |
| ②-2 | 21.25 |      |       |
| ③   | 68.71 |      |       |
| ④   | 68.73 |      |       |