
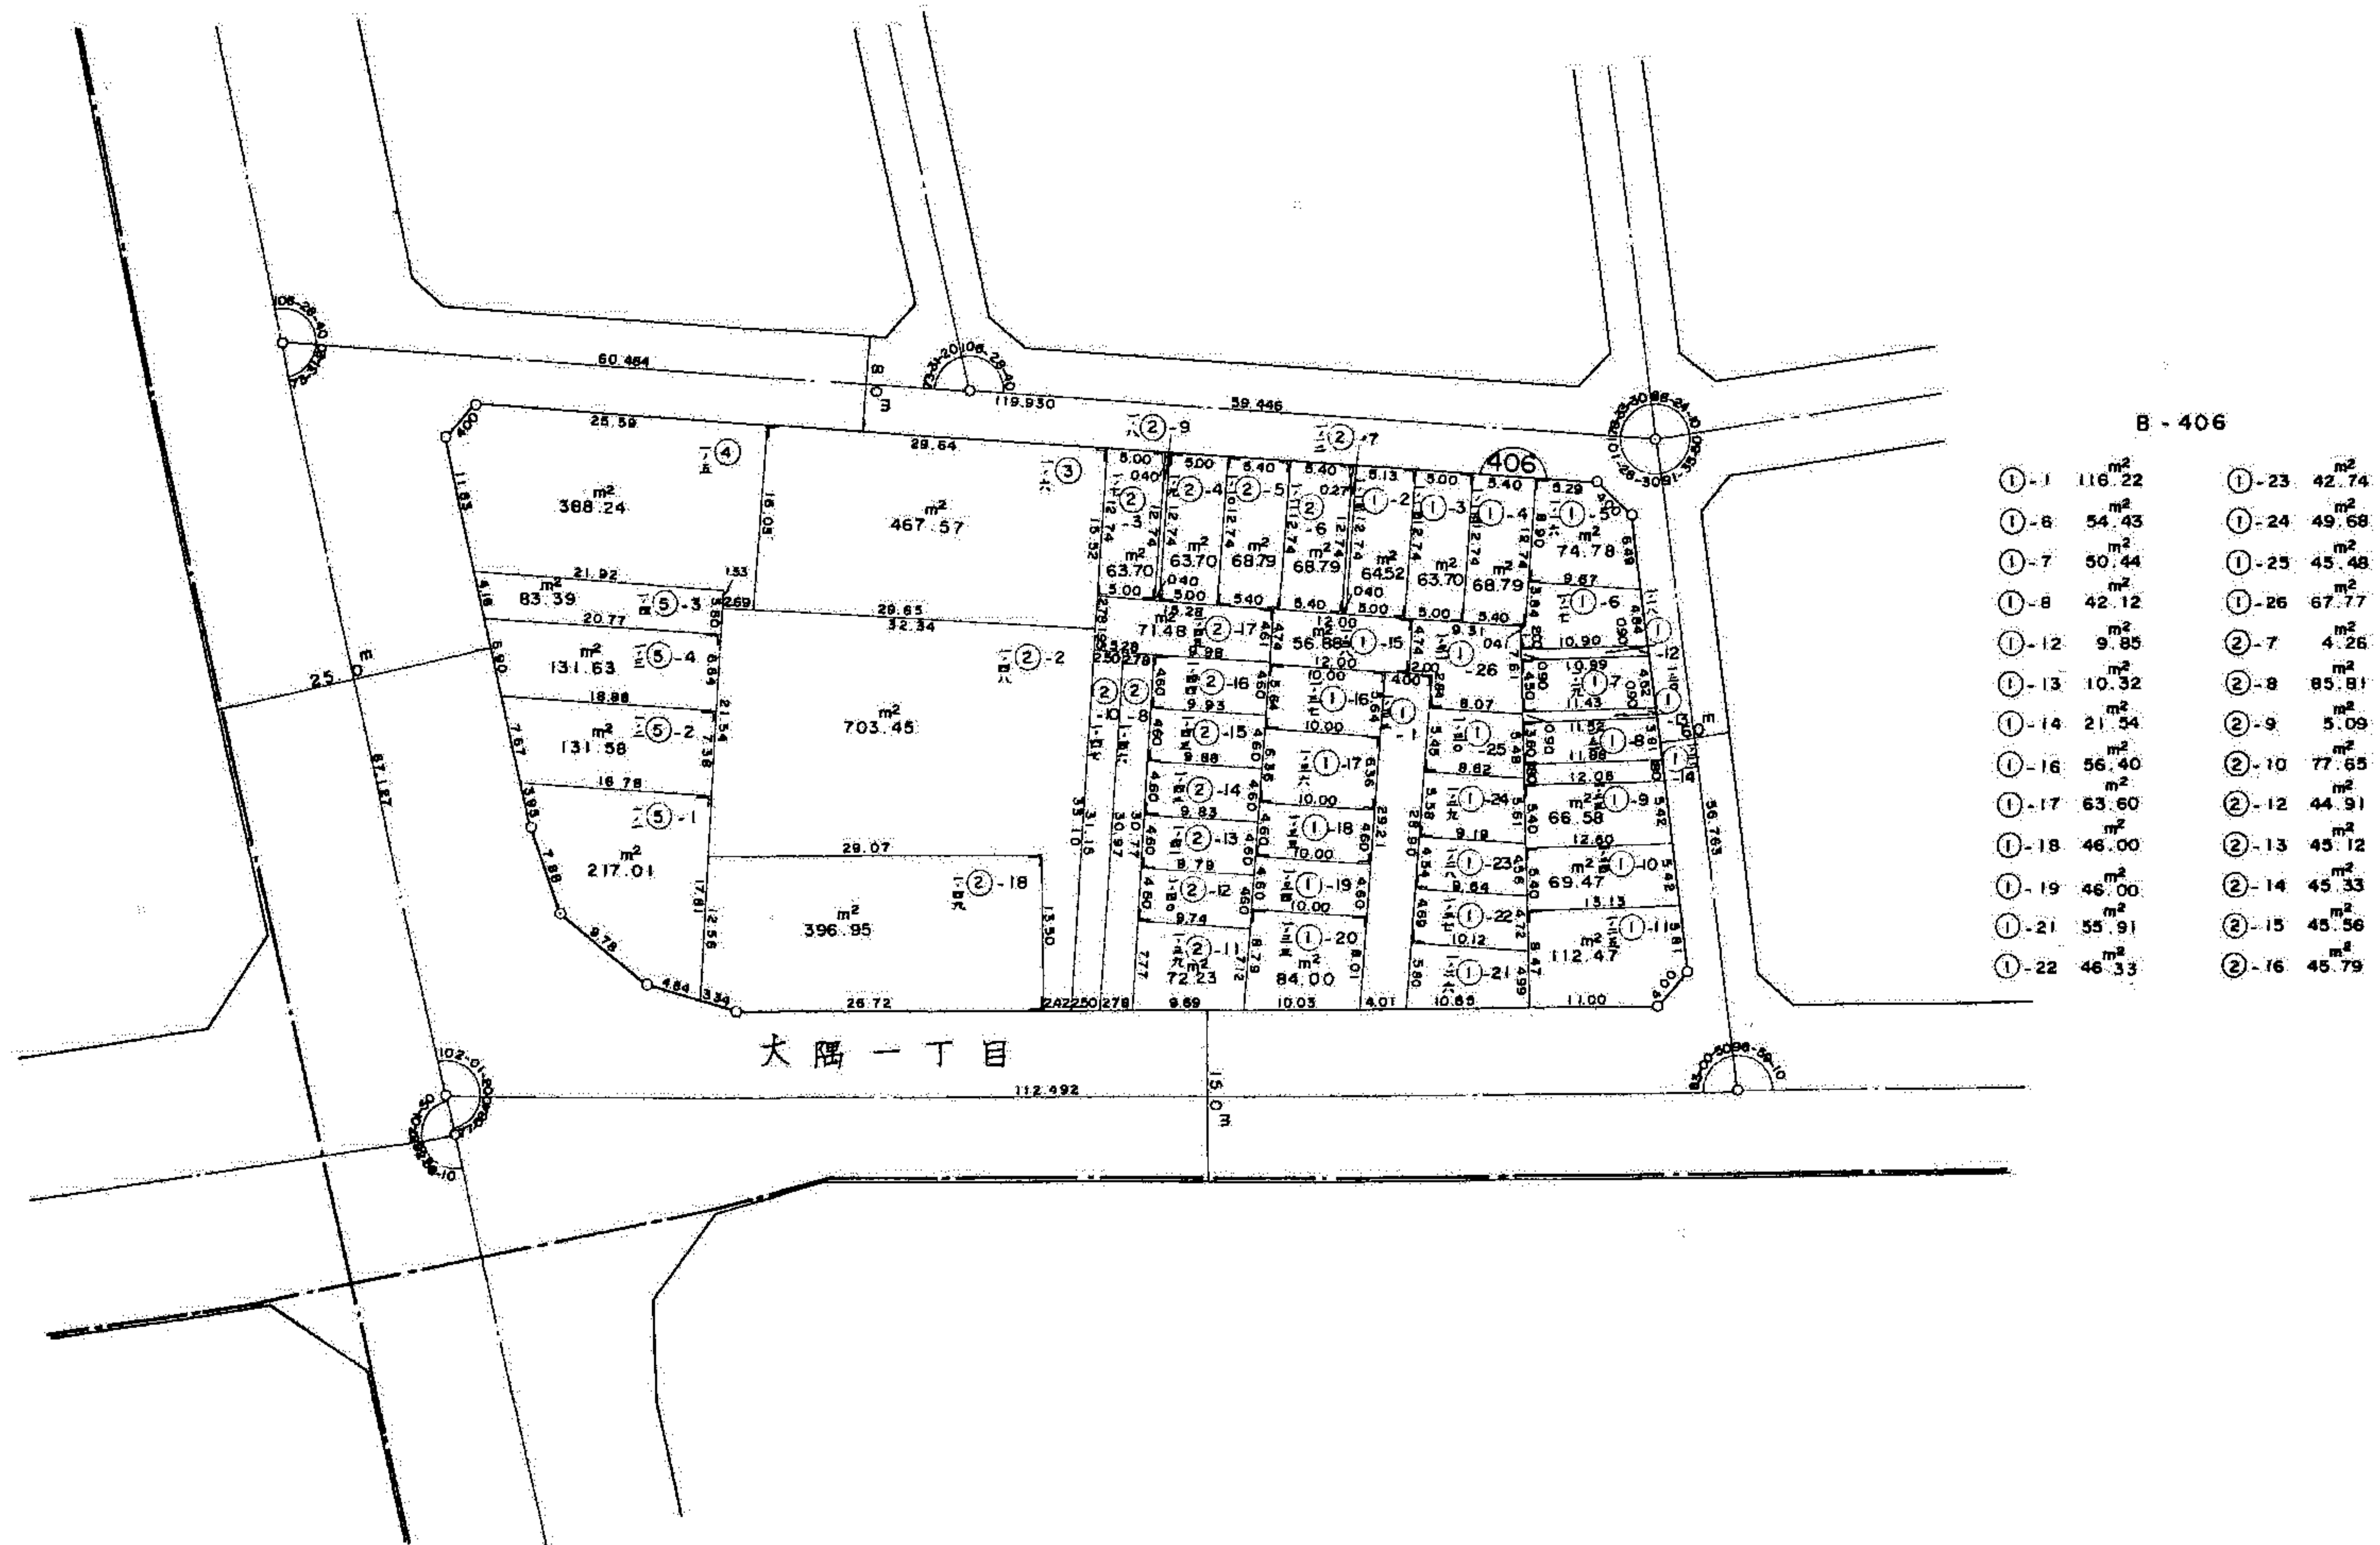


大阪都市計画豊里土地区画整理事業

確定図

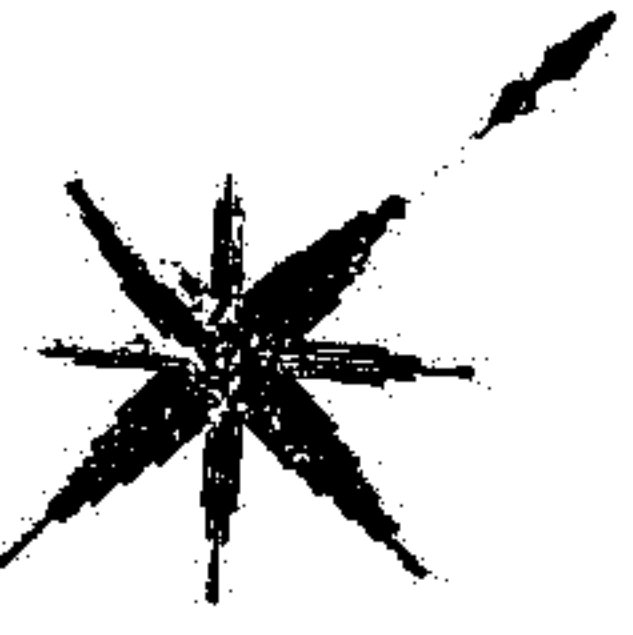

B - 406

①-1	116.22 m ²	①-23	42.74 m ²
①-8	54.43 m ²	①-24	49.68 m ²
①-7	50.44 m ²	①-25	45.48 m ²
①-8	42.12 m ²	①-26	67.77 m ²
①-12	9.85 m ²	②-7	4.26 m ²
①-13	10.32 m ²	②-8	85.81 m ²
①-14	21.54 m ²	②-9	5.09 m ²
①-16	56.40 m ²	②-10	77.65 m ²
①-17	63.60 m ²	②-12	44.91 m ²
①-18	46.00 m ²	②-13	45.12 m ²
①-19	46.00 m ²	②-14	45.33 m ²
①-21	55.91 m ²	②-15	45.56 m ²
①-22	46.33 m ²	②-16	45.79 m ²