
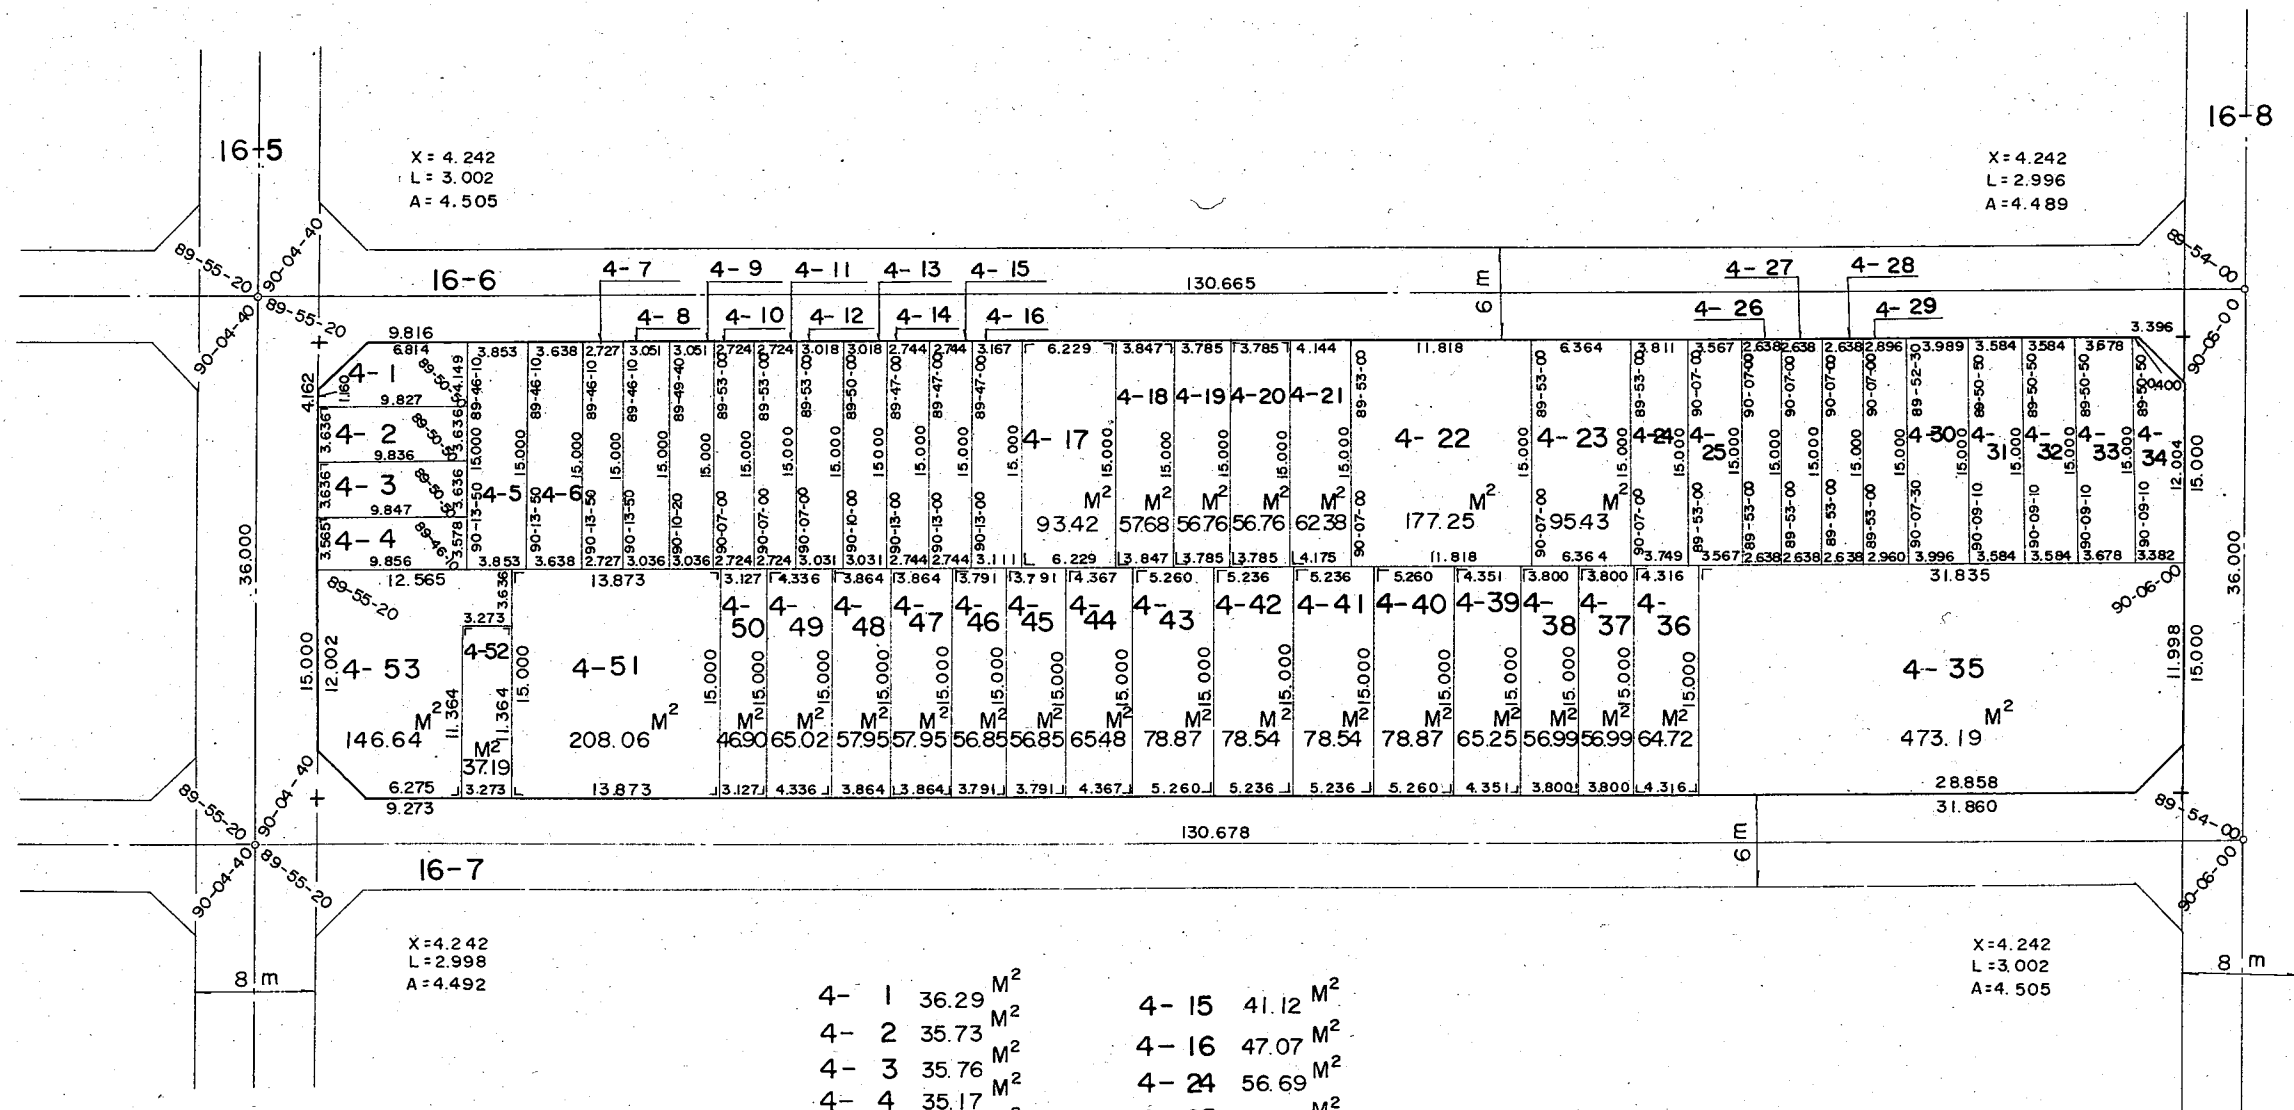


# 換地確定図

東住吉区  
中野1丁目

S = 1/500

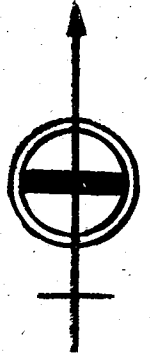

|       |       |                |       |       |                |
|-------|-------|----------------|-------|-------|----------------|
| 4- 1  | 36.29 | M <sup>2</sup> | 4- 15 | 41.12 | M <sup>2</sup> |
| 4- 2  | 35.73 | M <sup>2</sup> | 4- 16 | 47.07 | M <sup>2</sup> |
| 4- 3  | 35.76 | M <sup>2</sup> | 4- 24 | 56.69 | M <sup>2</sup> |
| 4- 4  | 35.17 | M <sup>2</sup> | 4- 25 | 53.48 | M <sup>2</sup> |
| 4- 5  | 57.78 | M <sup>2</sup> | 4- 26 | 39.57 | M <sup>2</sup> |
| 4- 6  | 54.54 | M <sup>2</sup> | 4- 27 | 39.57 | M <sup>2</sup> |
| 4- 7  | 40.89 | M <sup>2</sup> | 4- 28 | 39.57 | M <sup>2</sup> |
| 4- 8  | 45.65 | M <sup>2</sup> | 4- 29 | 43.90 | M <sup>2</sup> |
| 4- 9  | 45.65 | M <sup>2</sup> | 4- 30 | 59.86 | M <sup>2</sup> |
| 4- 10 | 40.82 | M <sup>2</sup> | 4- 31 | 53.75 | M <sup>2</sup> |
| 4- 11 | 40.82 | M <sup>2</sup> | 4- 32 | 53.75 | M <sup>2</sup> |
| 4- 12 | 45.35 | M <sup>2</sup> | 4- 33 | 55.14 | M <sup>2</sup> |
| 4- 13 | 45.35 | M <sup>2</sup> | 4- 34 | 46.34 | M <sup>2</sup> |
| 4- 14 | 41.12 | M <sup>2</sup> |       |       |                |