



換地確定図

S = 1/500

東住吉区
中野4丁目

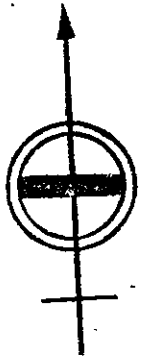

X = 4.242
L = 3.042
A = 4.624

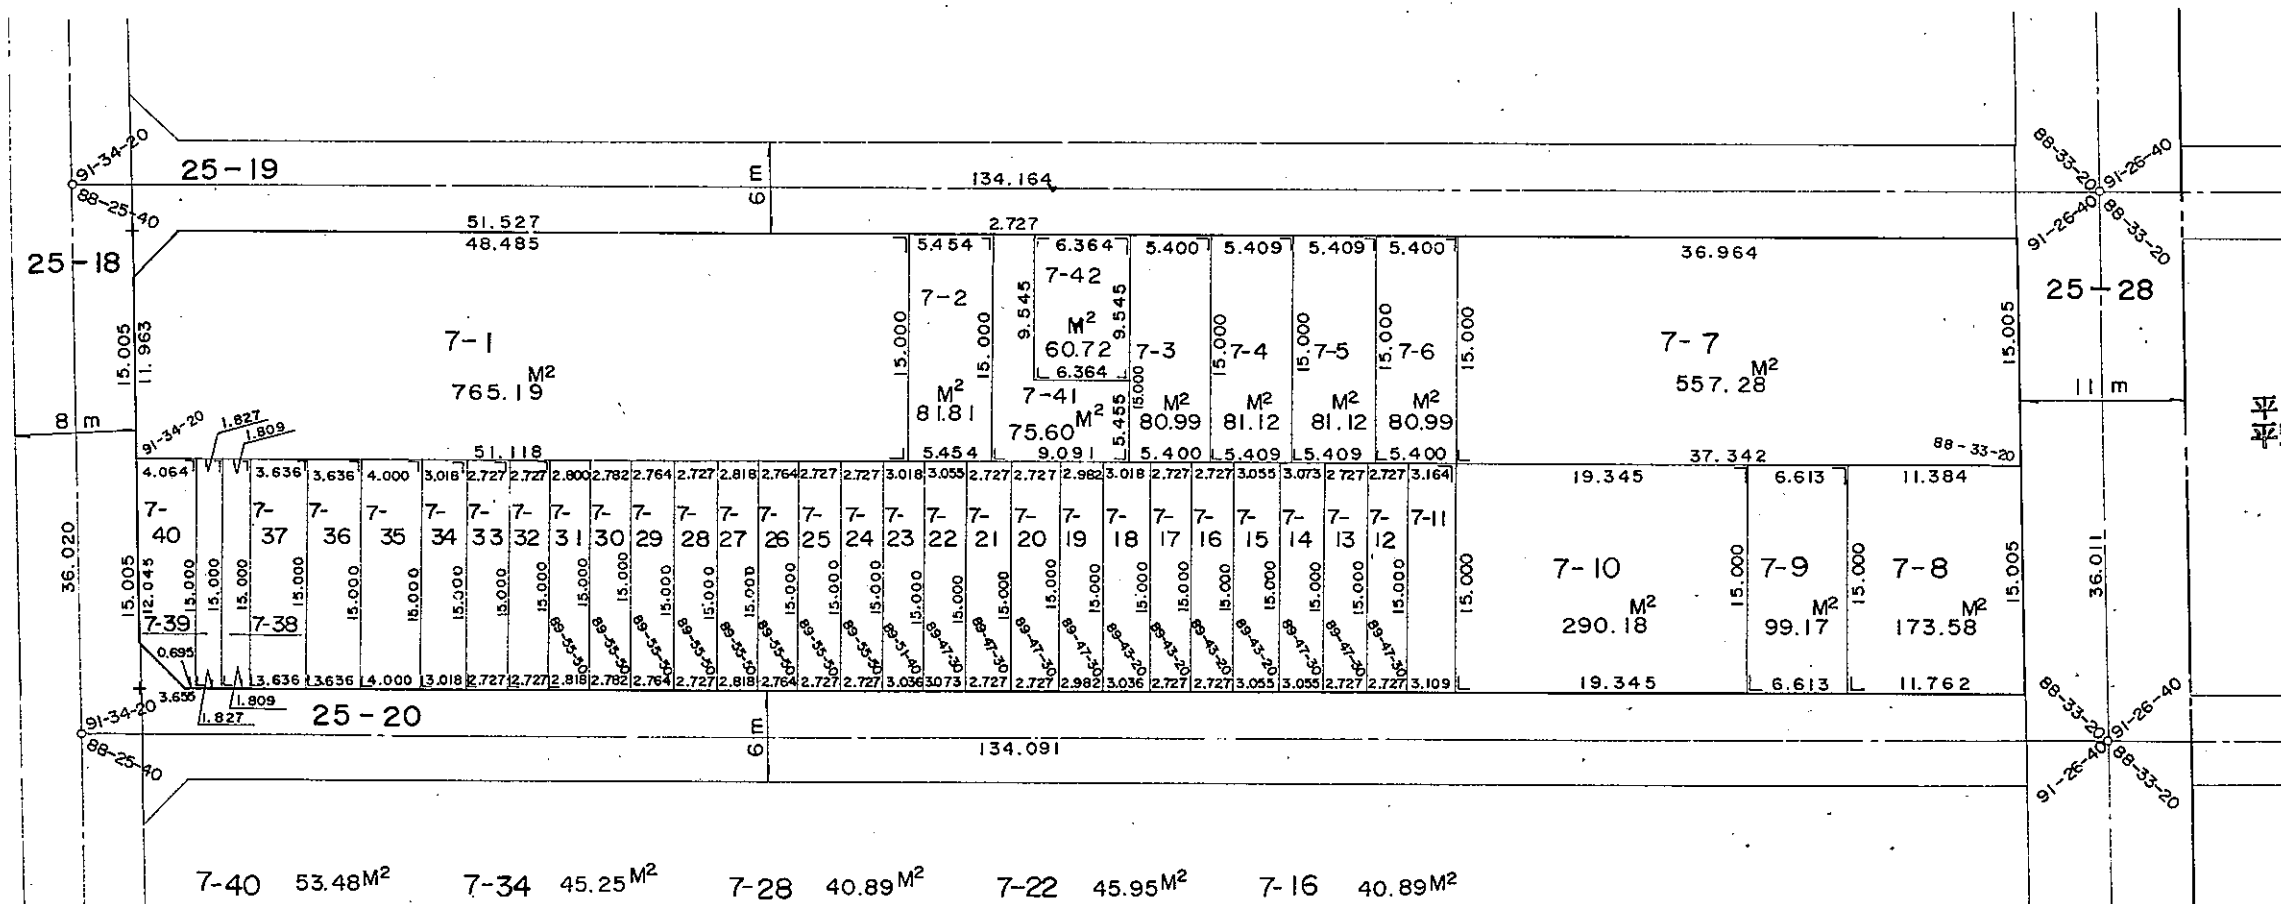

X = 4.242
L = 2.960
A = 4.376

7-40	53.48M ²	7-34	45.25M ²	7-28	40.89M ²	7-22	45.95M ²	7-16	40.89M ²
7-39	27.40M ²	7-33	40.89M ²	7-27	42.24M ²	7-21	40.89M ²	7-15	45.81M ²
7-38	27.10M ²	7-32	40.89M ²	7-26	41.45M ²	7-20	40.89M ²	7-14	45.95M ²
7-37	54.54M ²	7-31	42.11M ²	7-25	40.89M ²	7-19	44.72M ²	7-13	40.89M ²
7-36	54.54M ²	7-30	41.71M ²	7-24	40.89M ²	7-18	45.38M ²	7-12	40.89M ²
7-35	60.00M ²	7-29	41.45M ²	7-23	45.38M ²	7-17	40.89M ²	7-11	47.04M ²

平野区
平野西1丁目