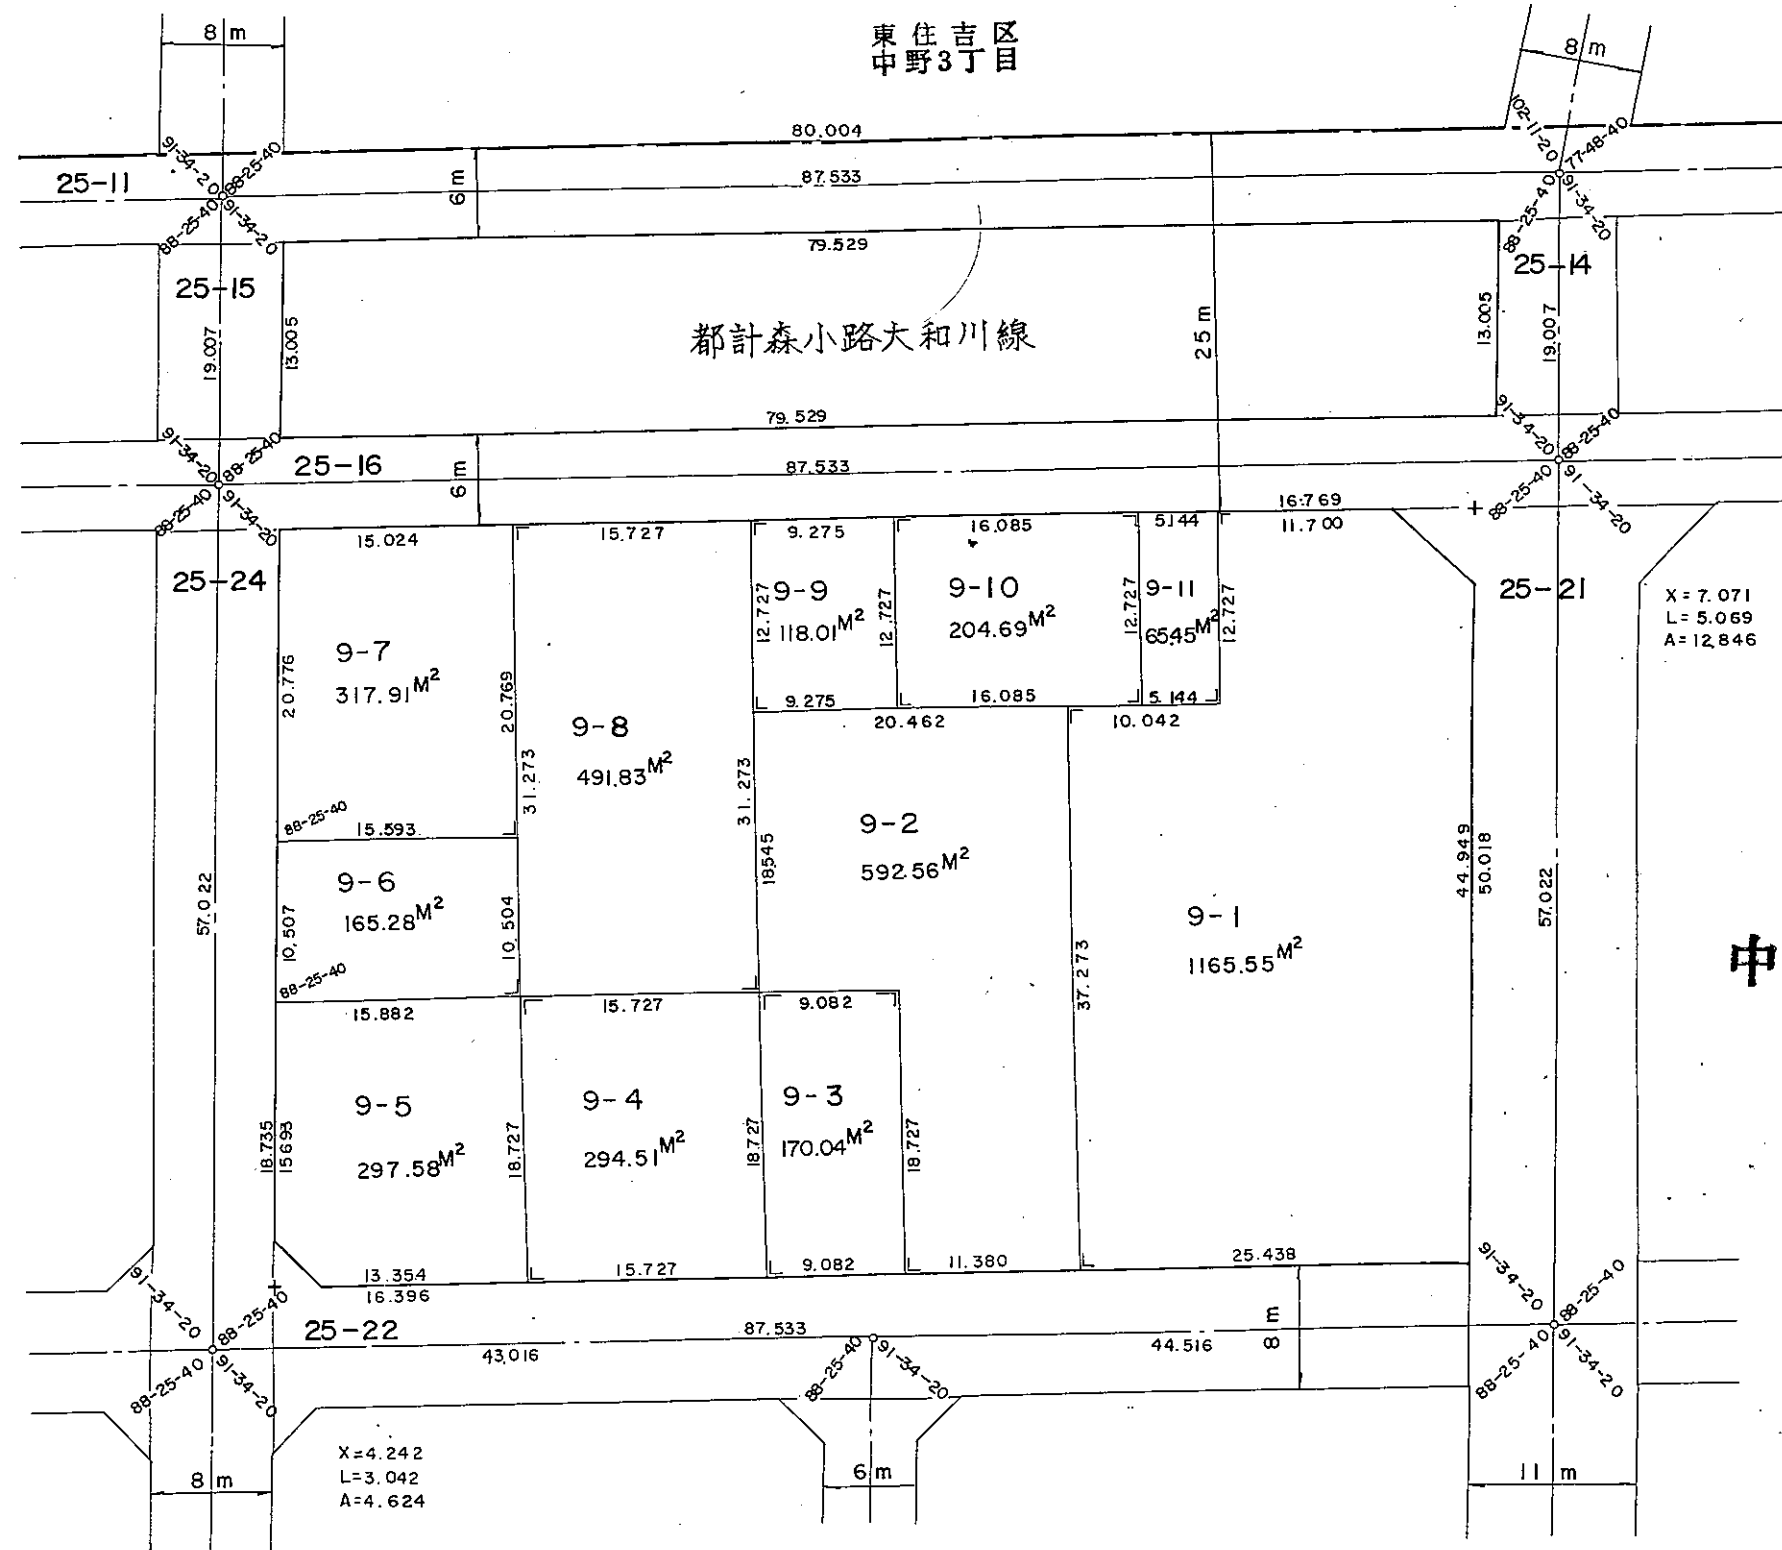


$$S = 1/500$$


東住吉区
中野4丁目