


換地確定図


S = 1/500

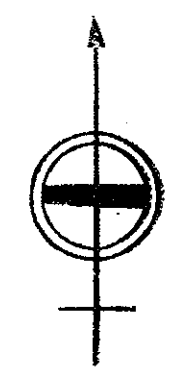

平野区 平野西4丁目

- | | |
|---------------------------|---------------------------|
| 10-2 40.62M ² | 10-7 40.62M ² |
| 10-3 32.79M ² | 10-8 32.79M ² |
| 10-4 32.79M ² | 10-9 32.79M ² |
| 10-5 32.79M ² | 10-10 32.79M ² |
| 10-31 46.04M ² | 10-22 32.79M ² |
| 10-30 44.26M ² | 10-23 32.79M ² |
| 10-29 44.13M ² | 10-24 32.79M ² |
| 10-28 53.68M ² | 10-25 32.79M ² |
| 10-27 57.45M ² | 10-26 48.79M ² |

X = 4.242
L = 3.038
A = 4.614

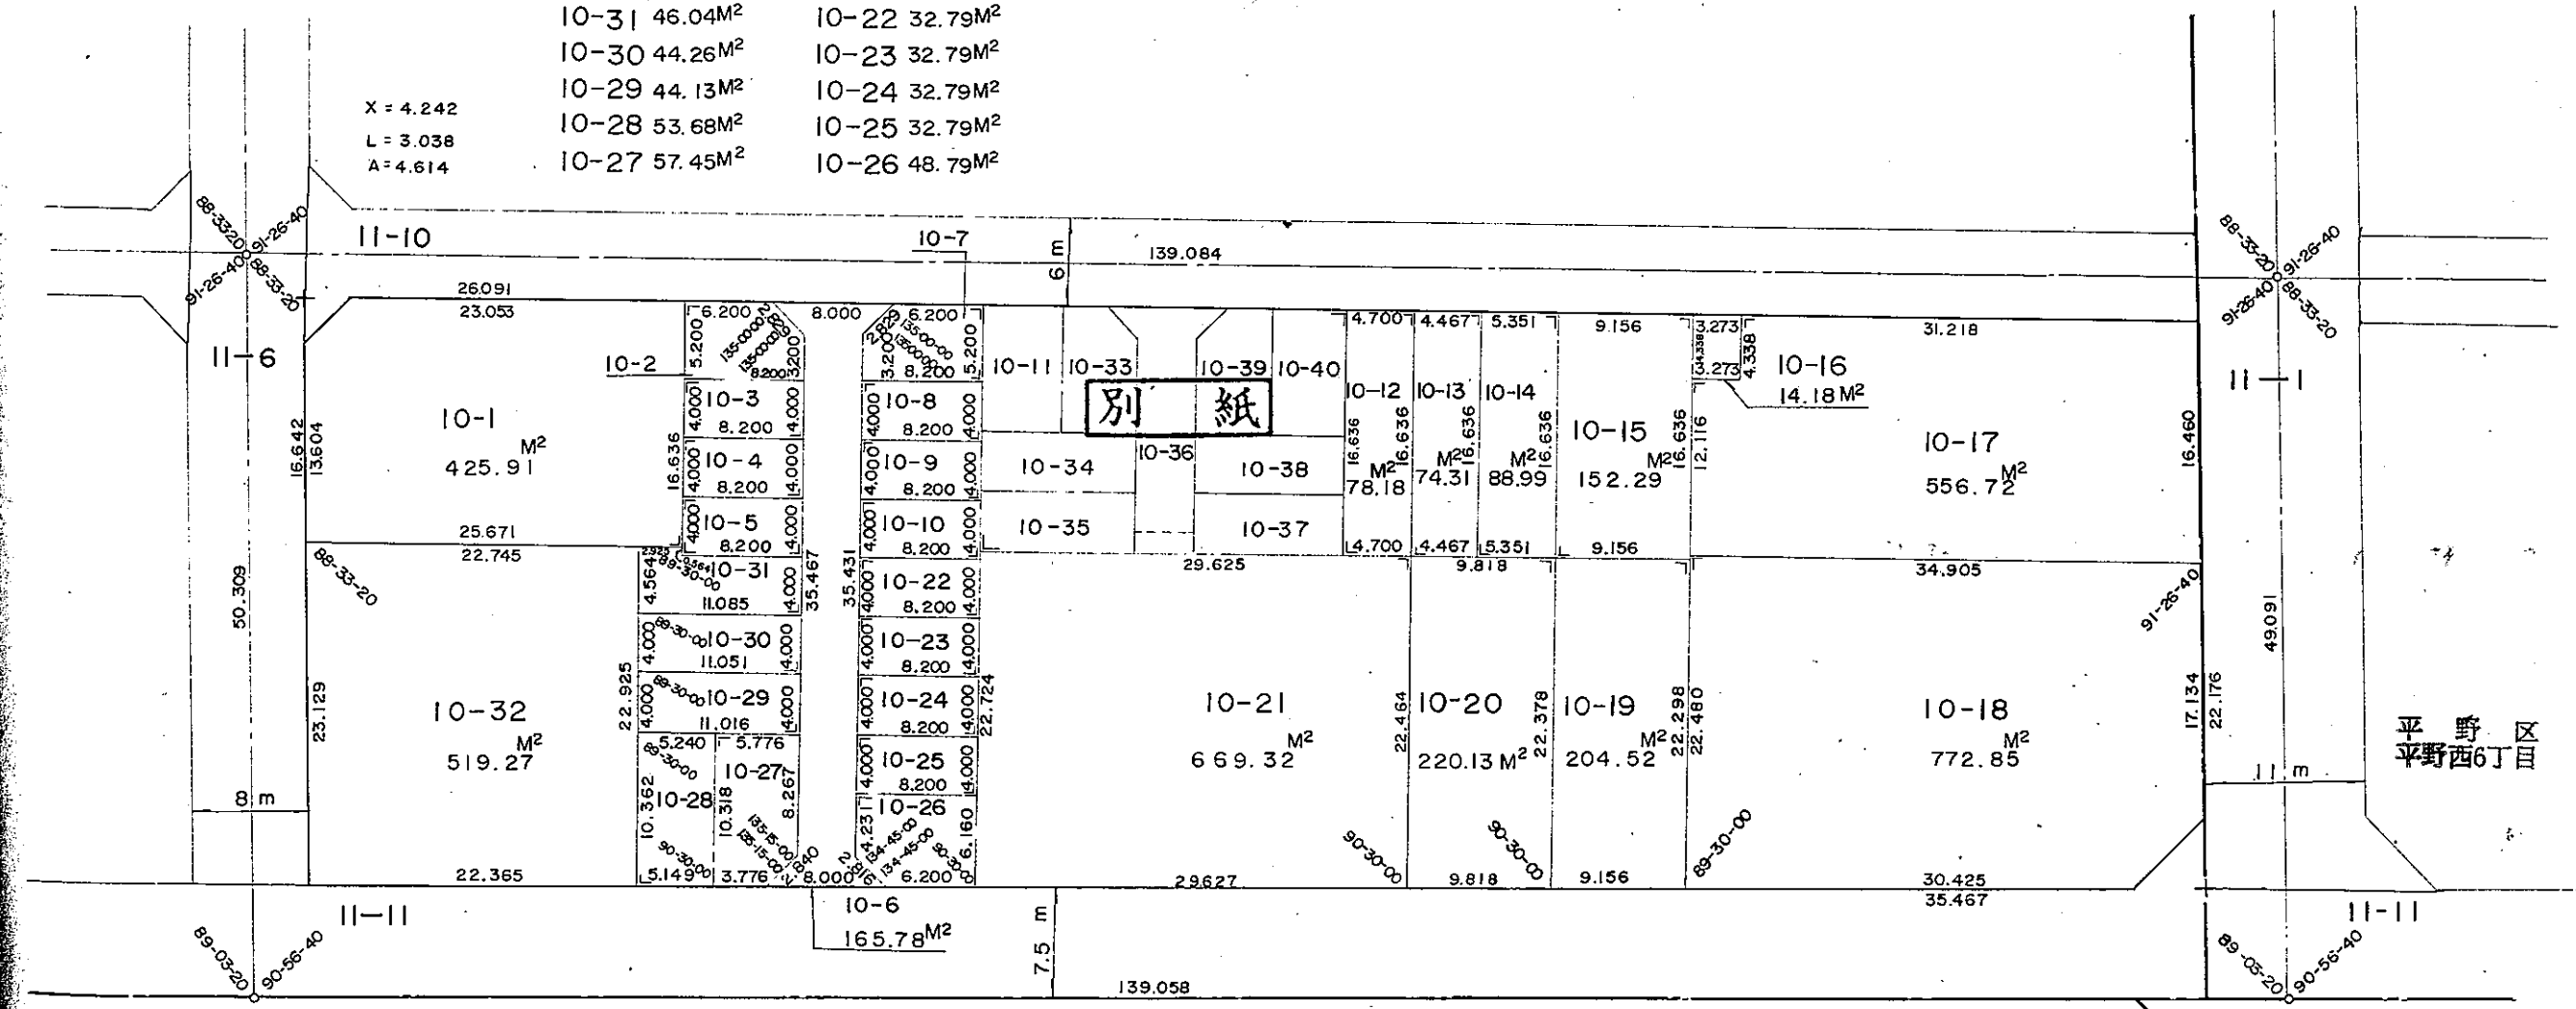

平野区
平野西6丁目

X = 7.071
L = 5.042
A = 12.707

換地確定図

S = 1/300

拡大図

