

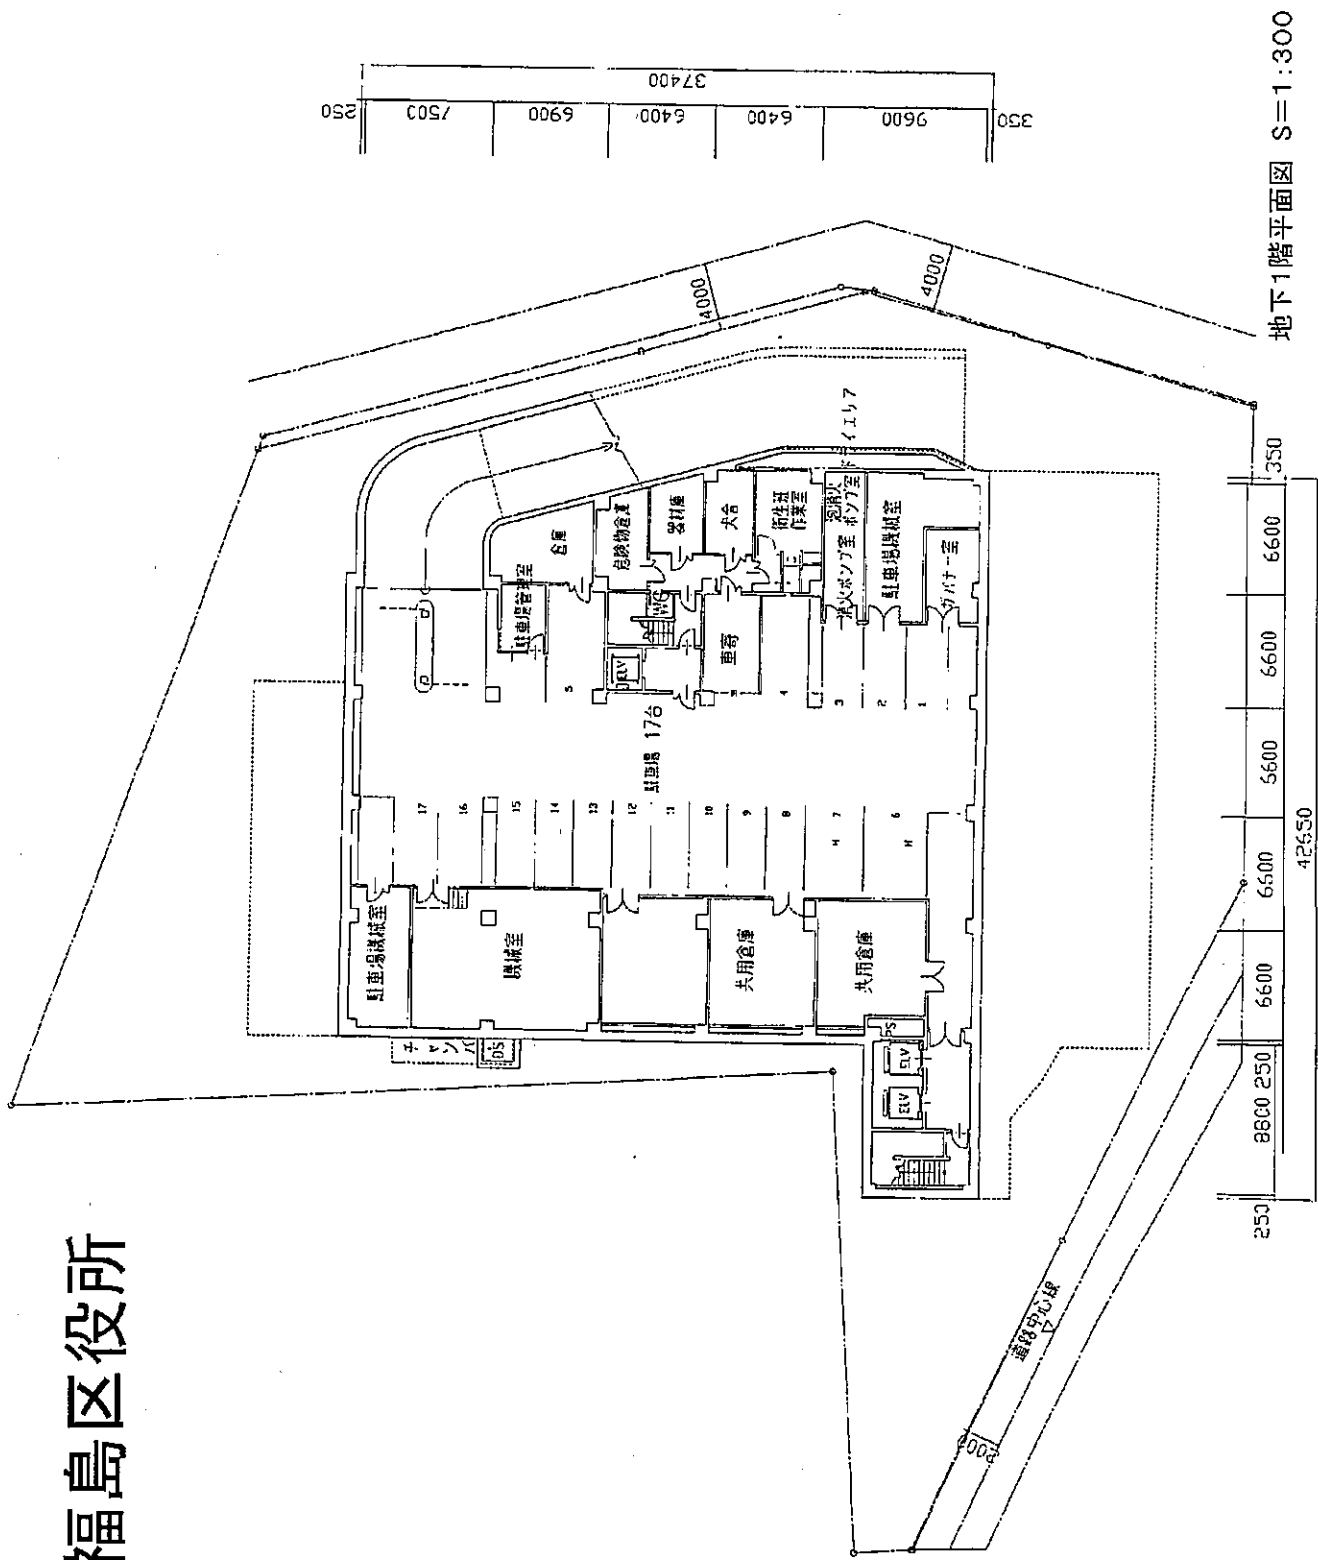


福島区役所


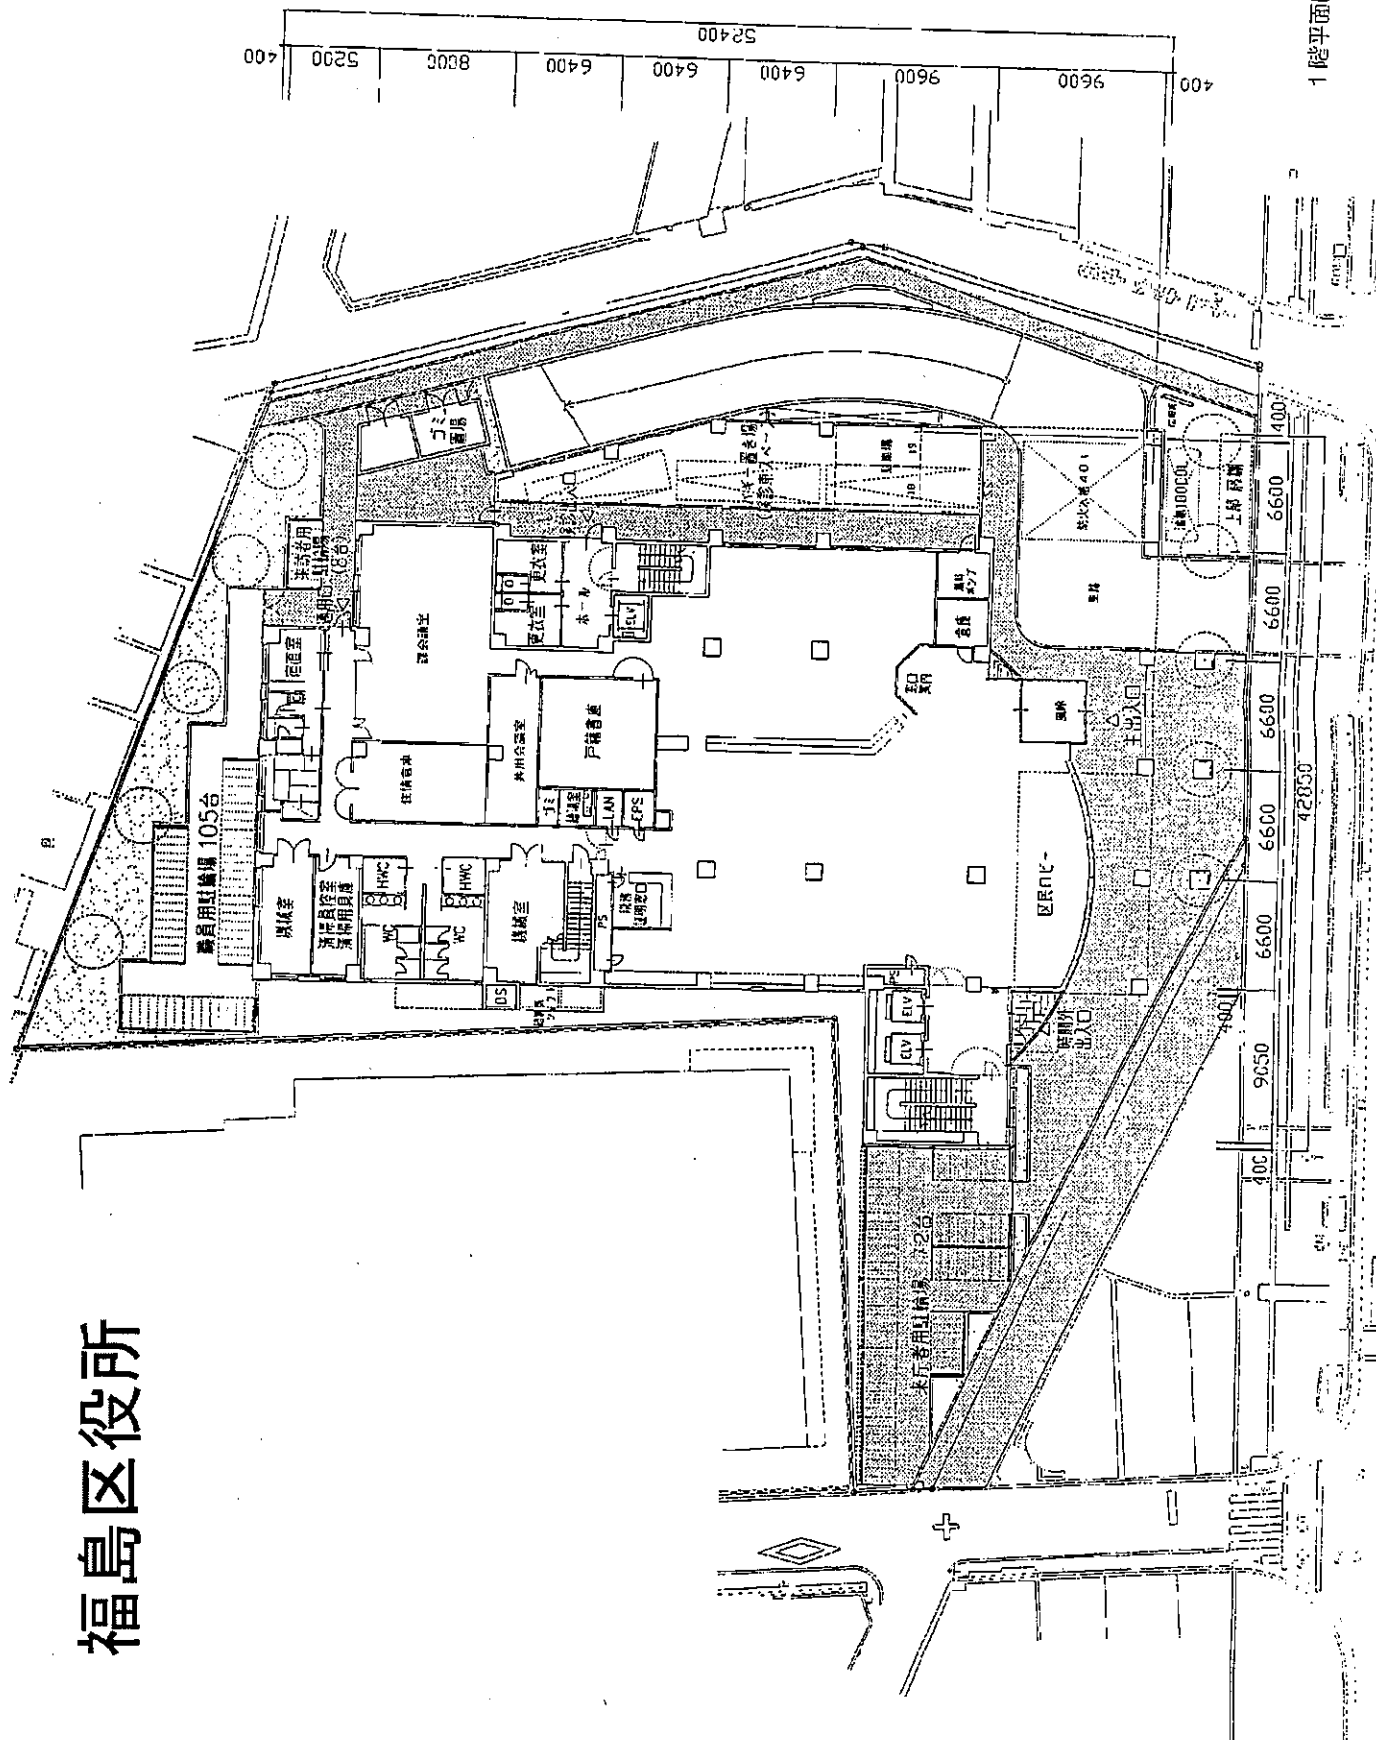


福島区役所

1 階平面図 S=1:300

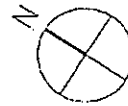


福島区役所

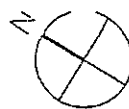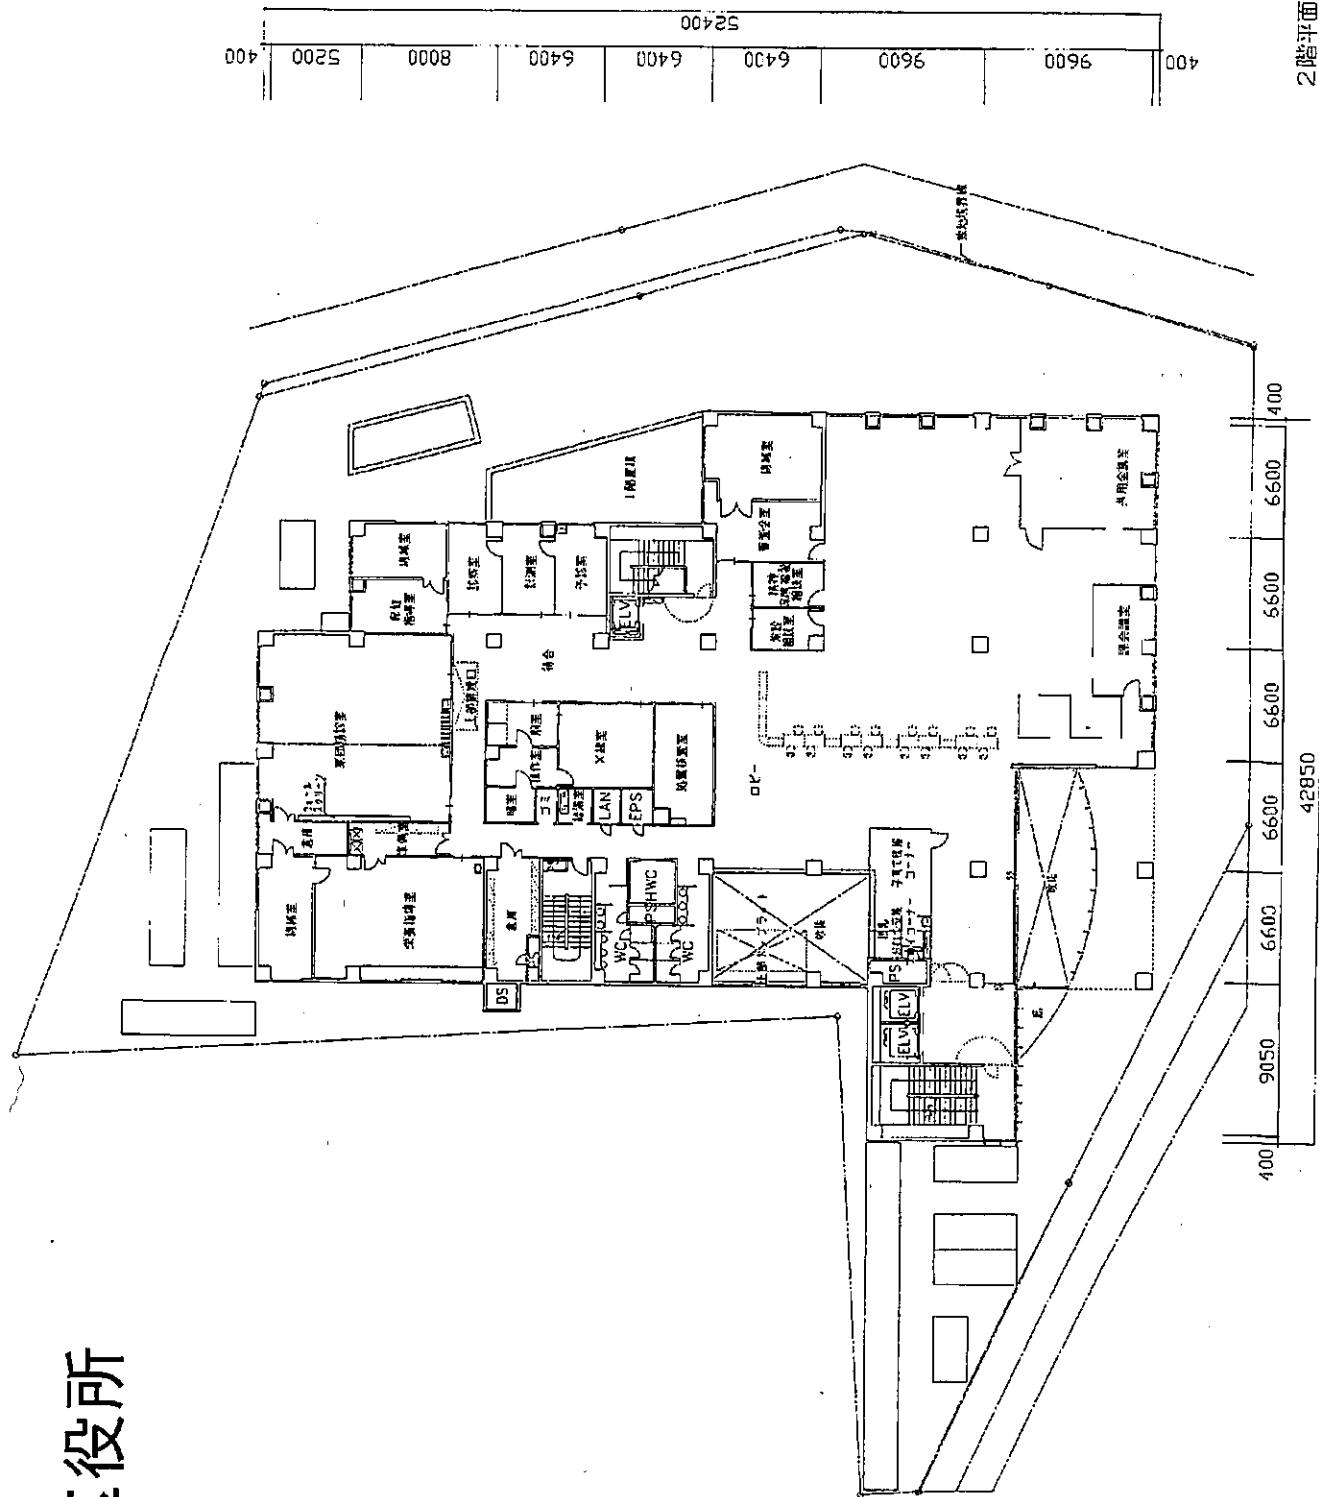

2階平面図 S=1:300

福島区役所

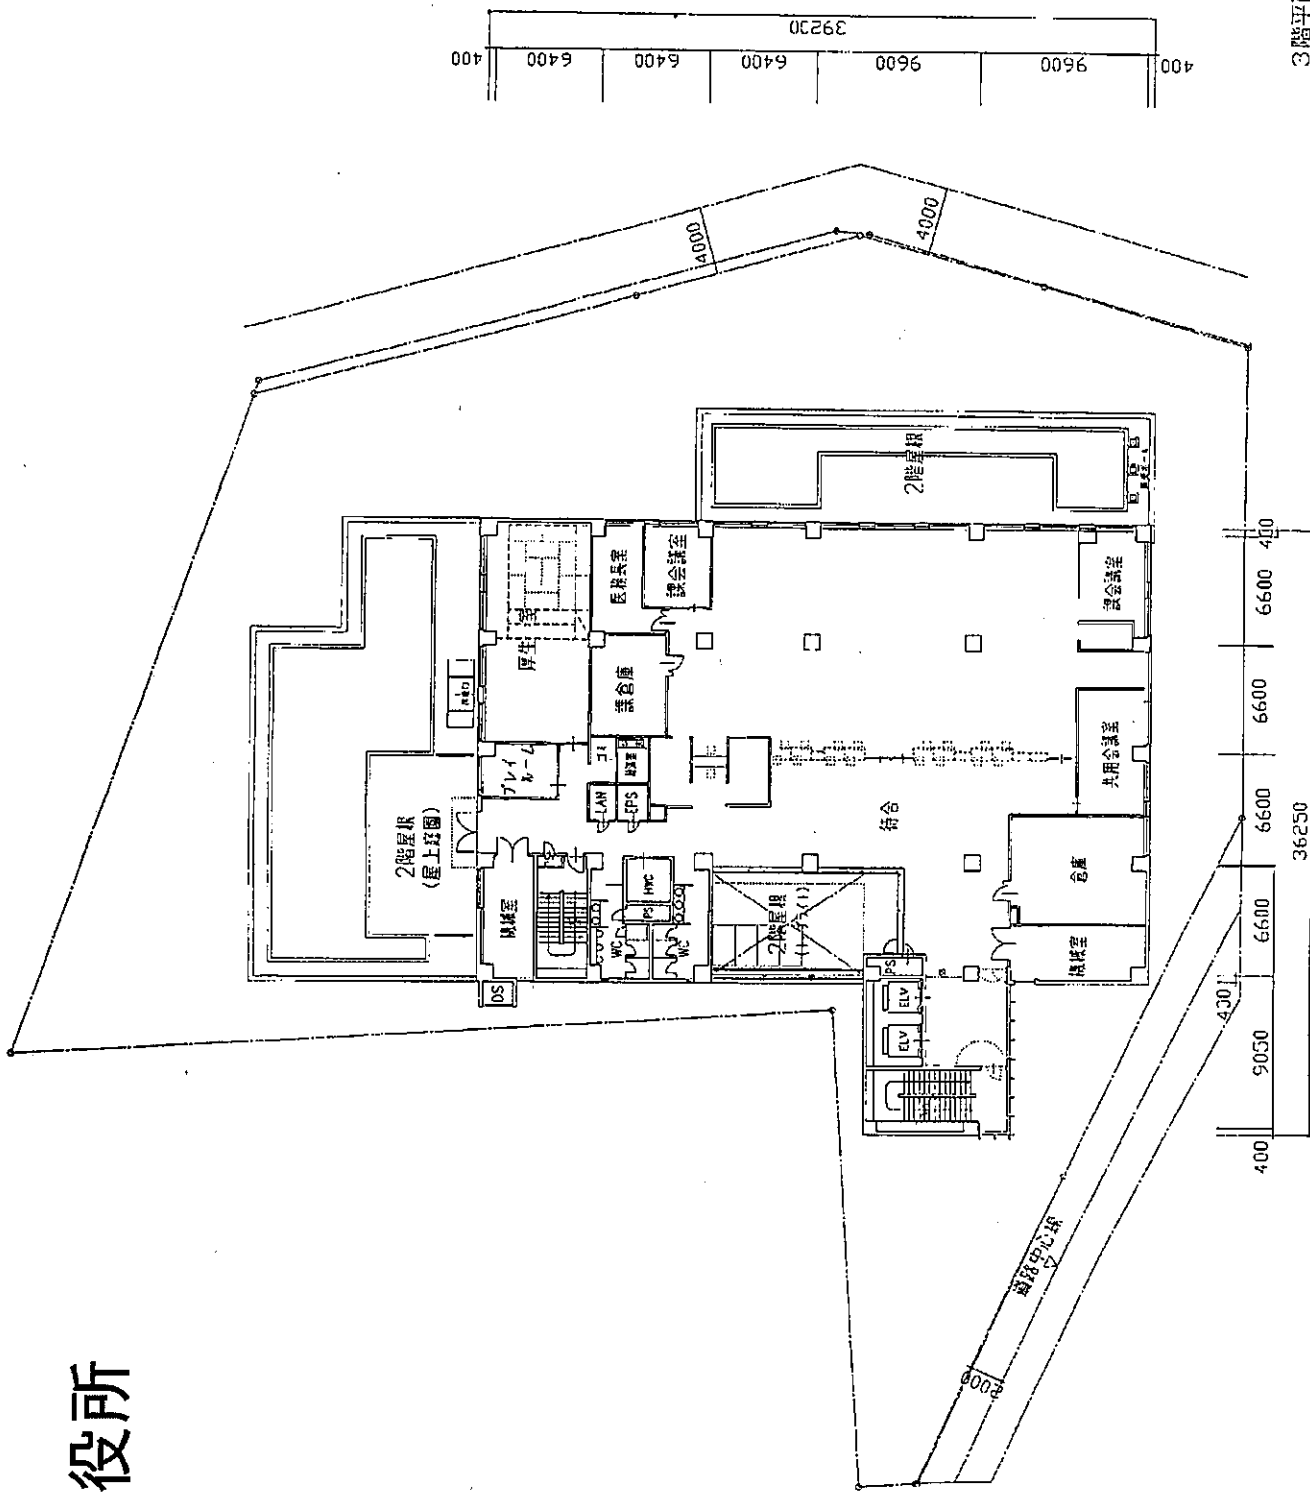


3階平面図 $S=1:30C$

[illegible]


400	9600	9600	6400	6400	6400	6400	400
39200							

福島区役所

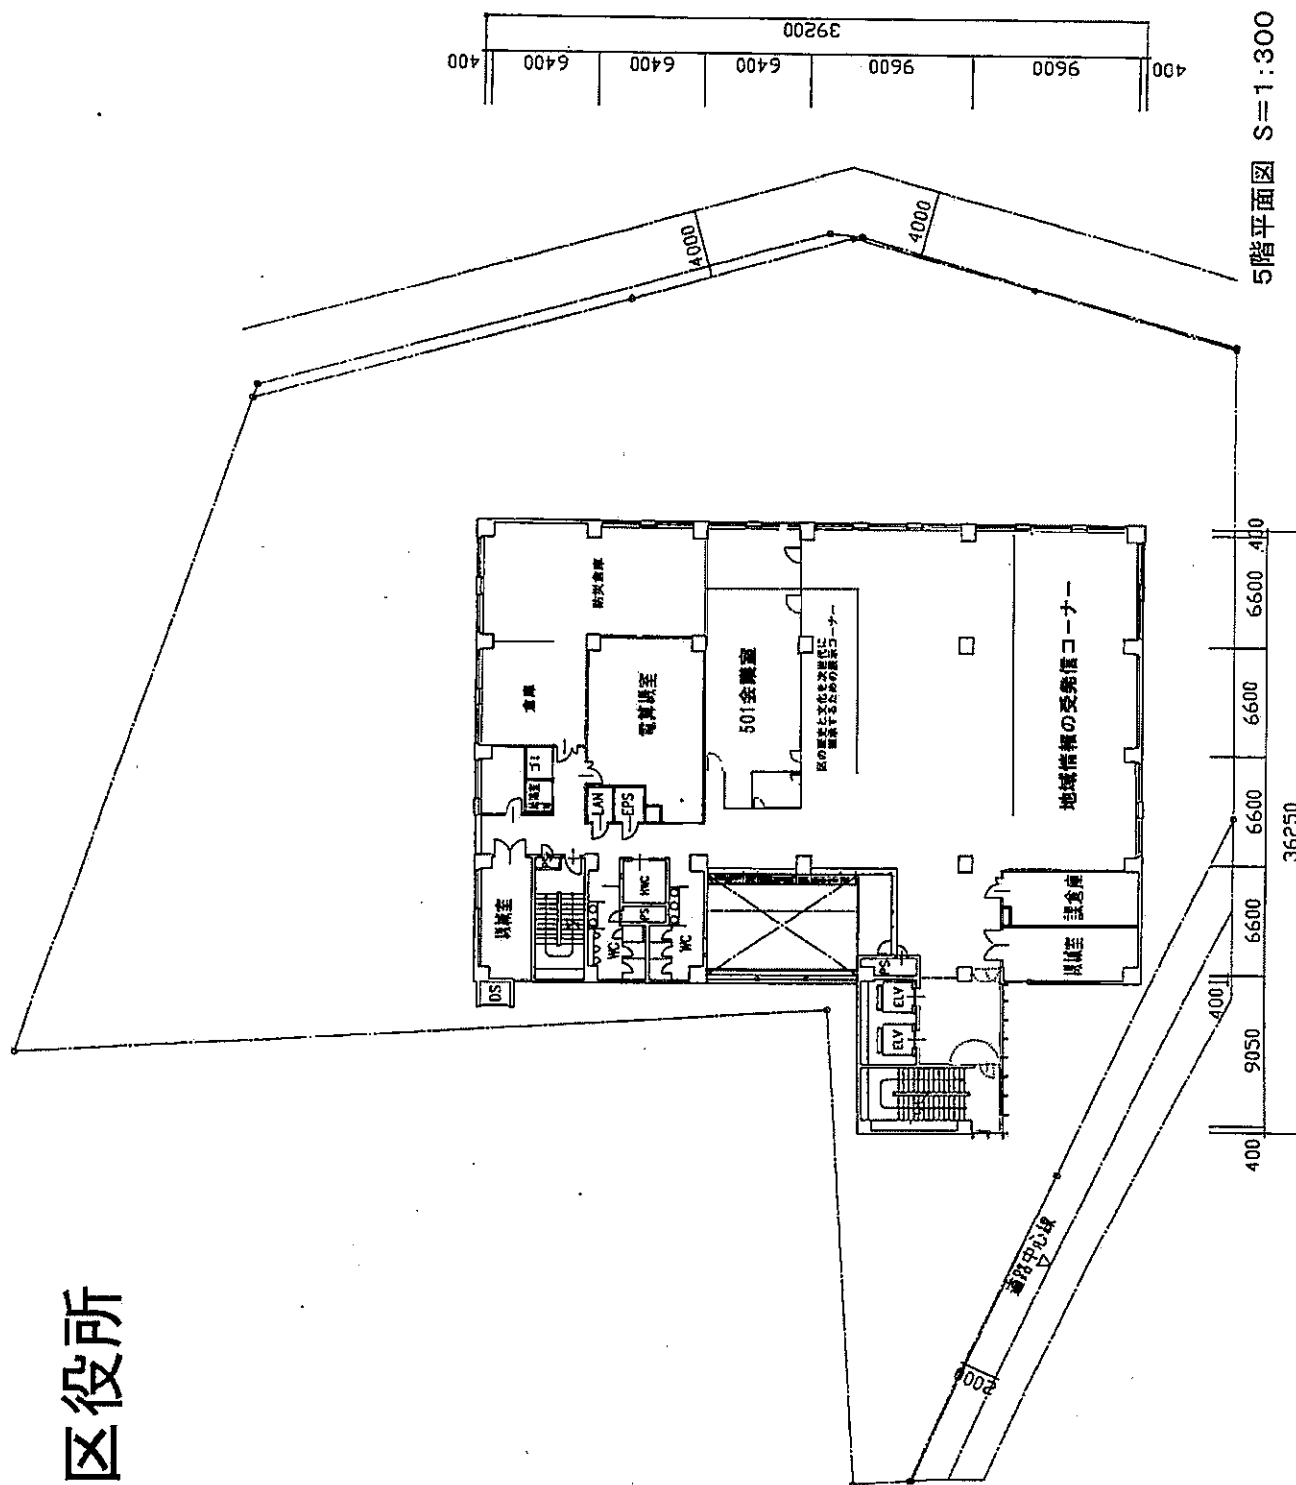

5階平面図 $S=1:300$

福島県役所

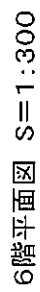

[illegible]

了階屋根伏図