


図面リスト											
図面名				図面番号				図面内容			
図面NO	番号NO	図面名	縮尺	図面NO	番号NO	図面名	縮尺	図面NO	番号NO	図面名	縮尺

467


1 / 25 197 A 487




資料15 既存施設現況図(管理棟新築その他工事)

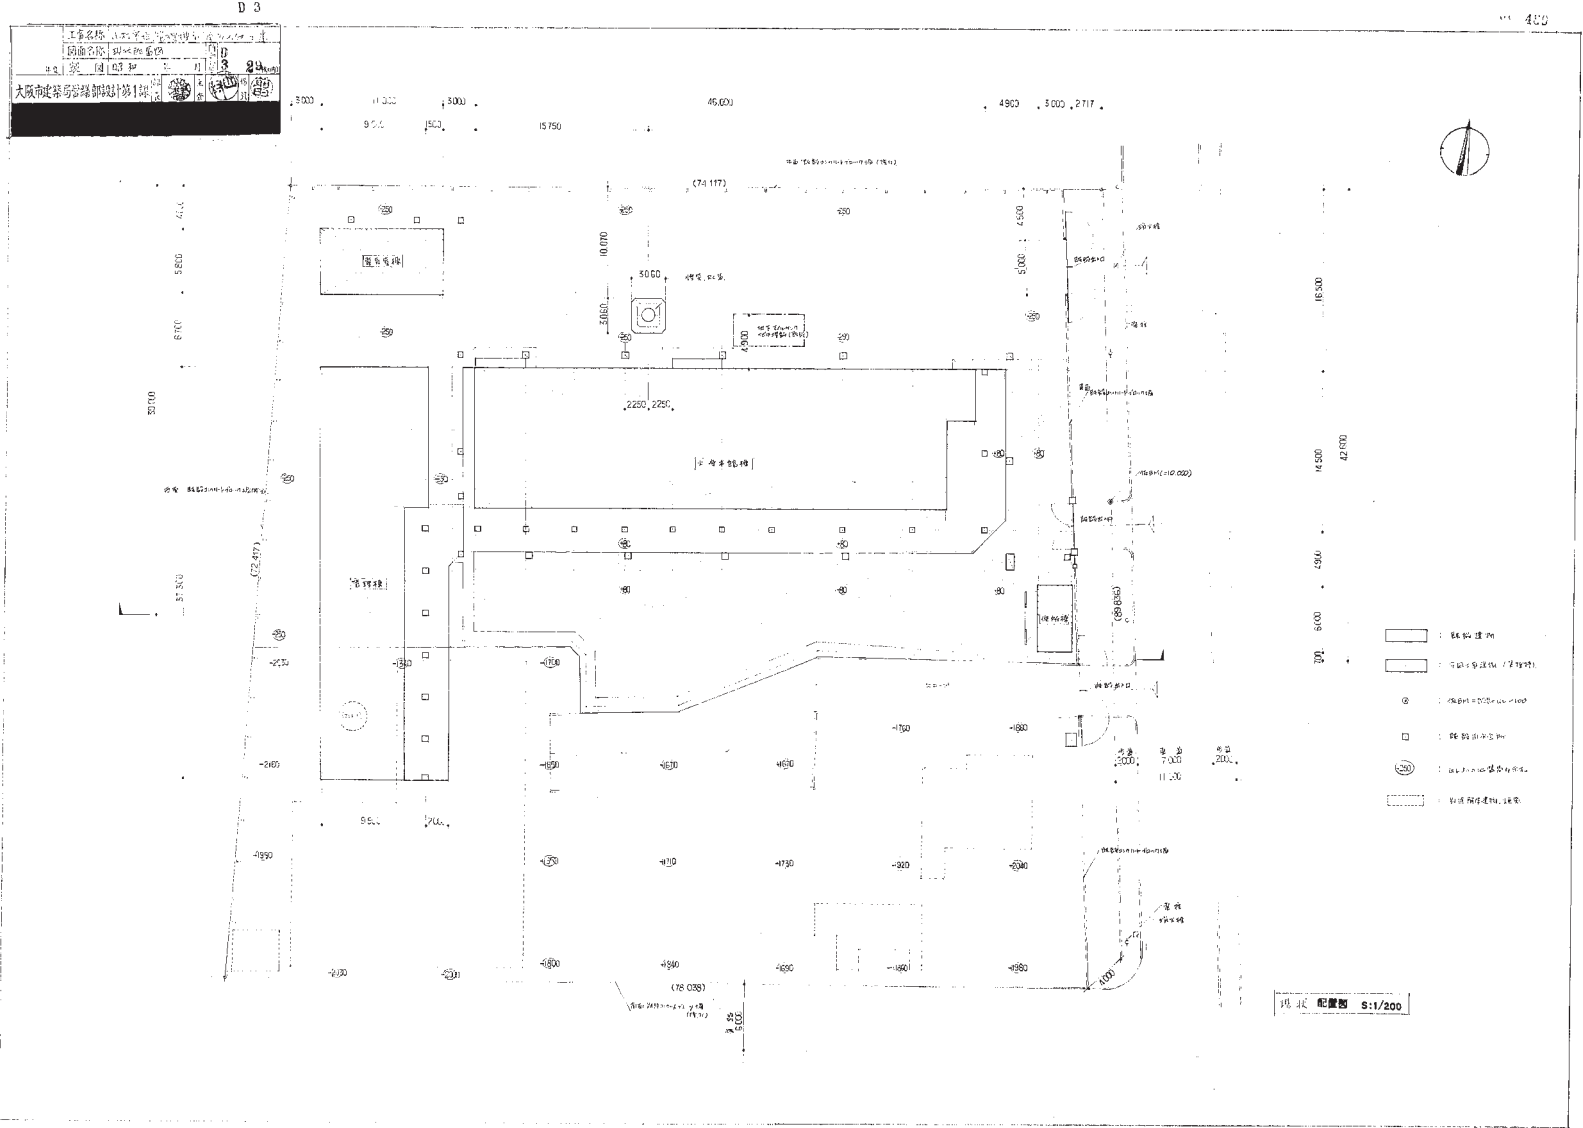



1 / 25 197-A-489

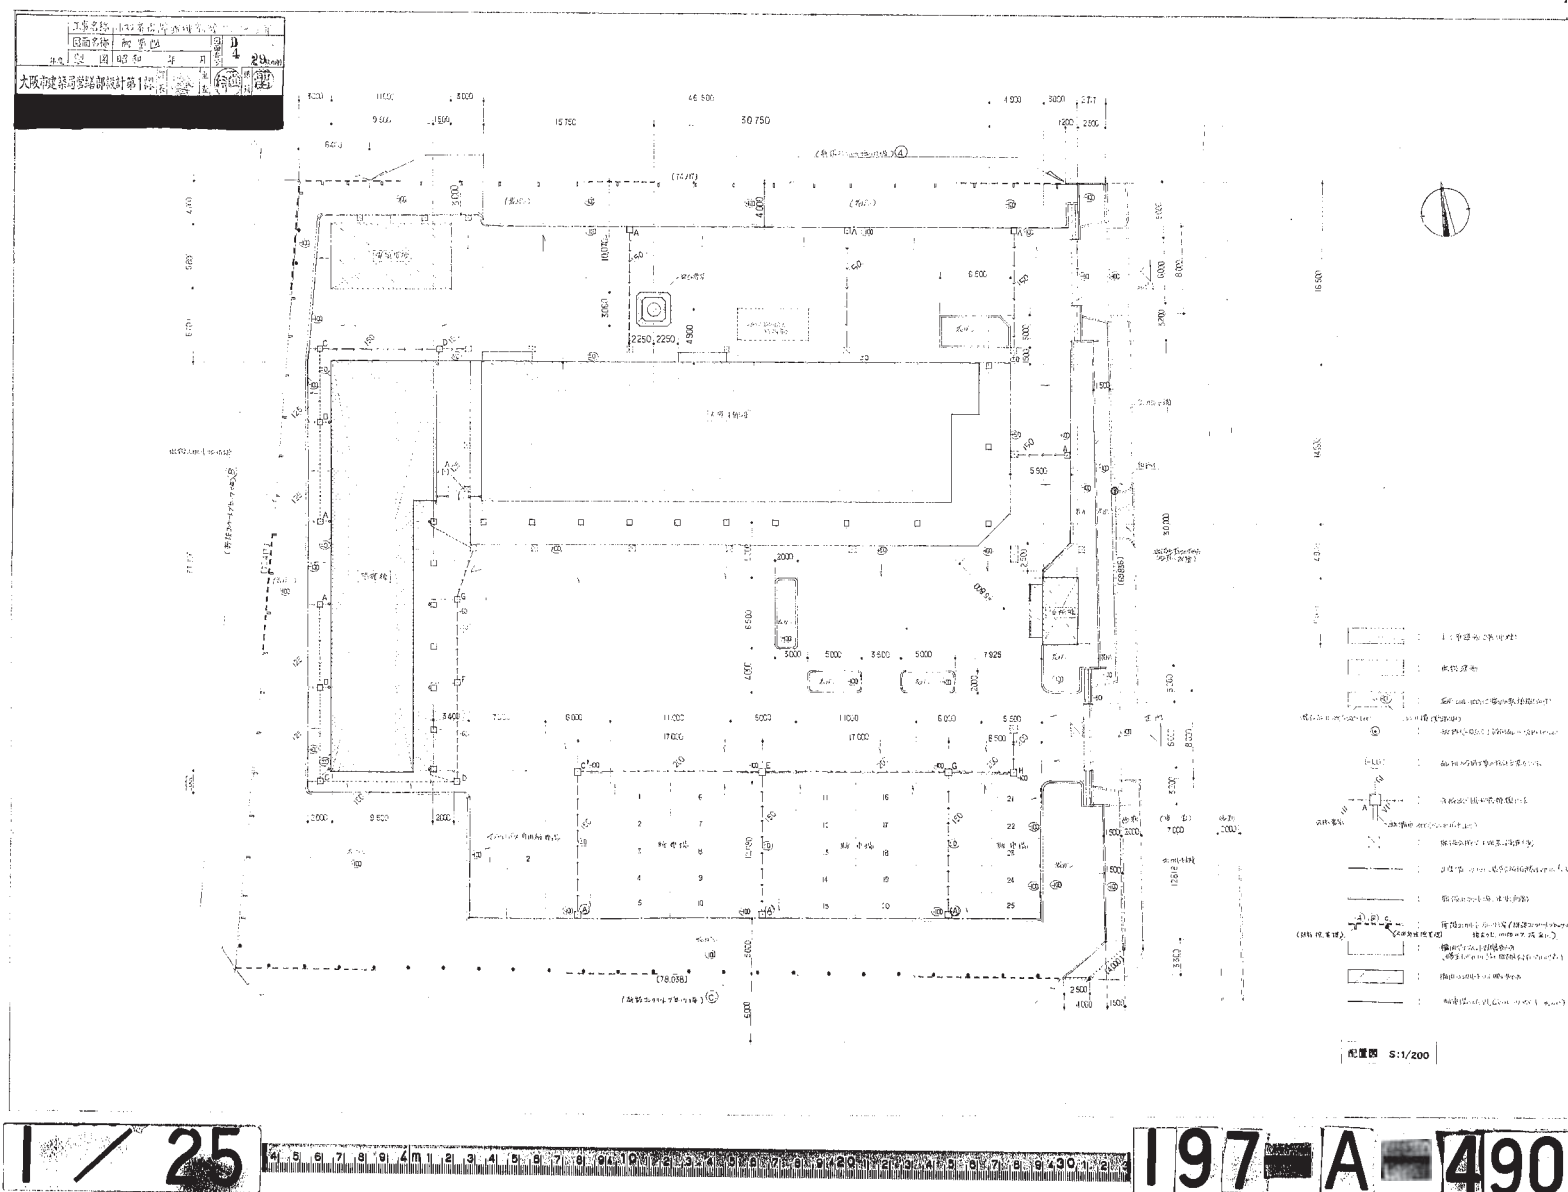



1 / 25 1 2 3 4 5 6 7 8 9 10 11 12 13 14 15 16 17 18 19 20 21 22 23 24 25 26 27 28 29 30 31 197-A-491

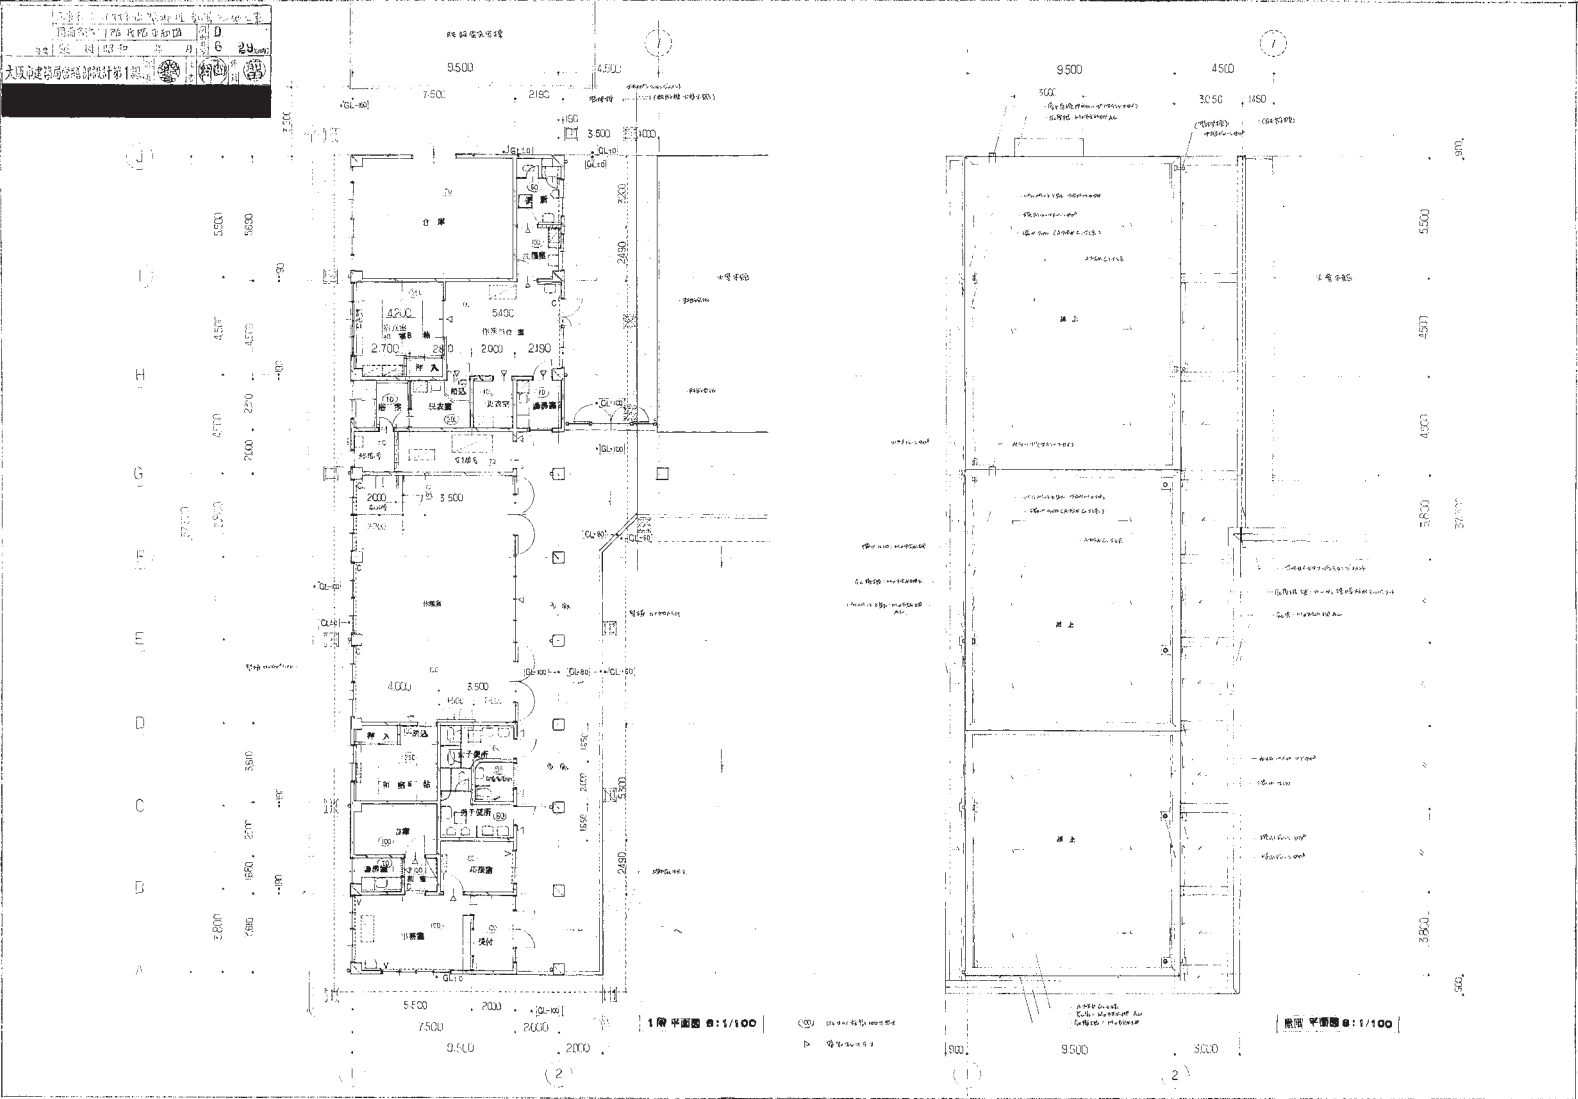

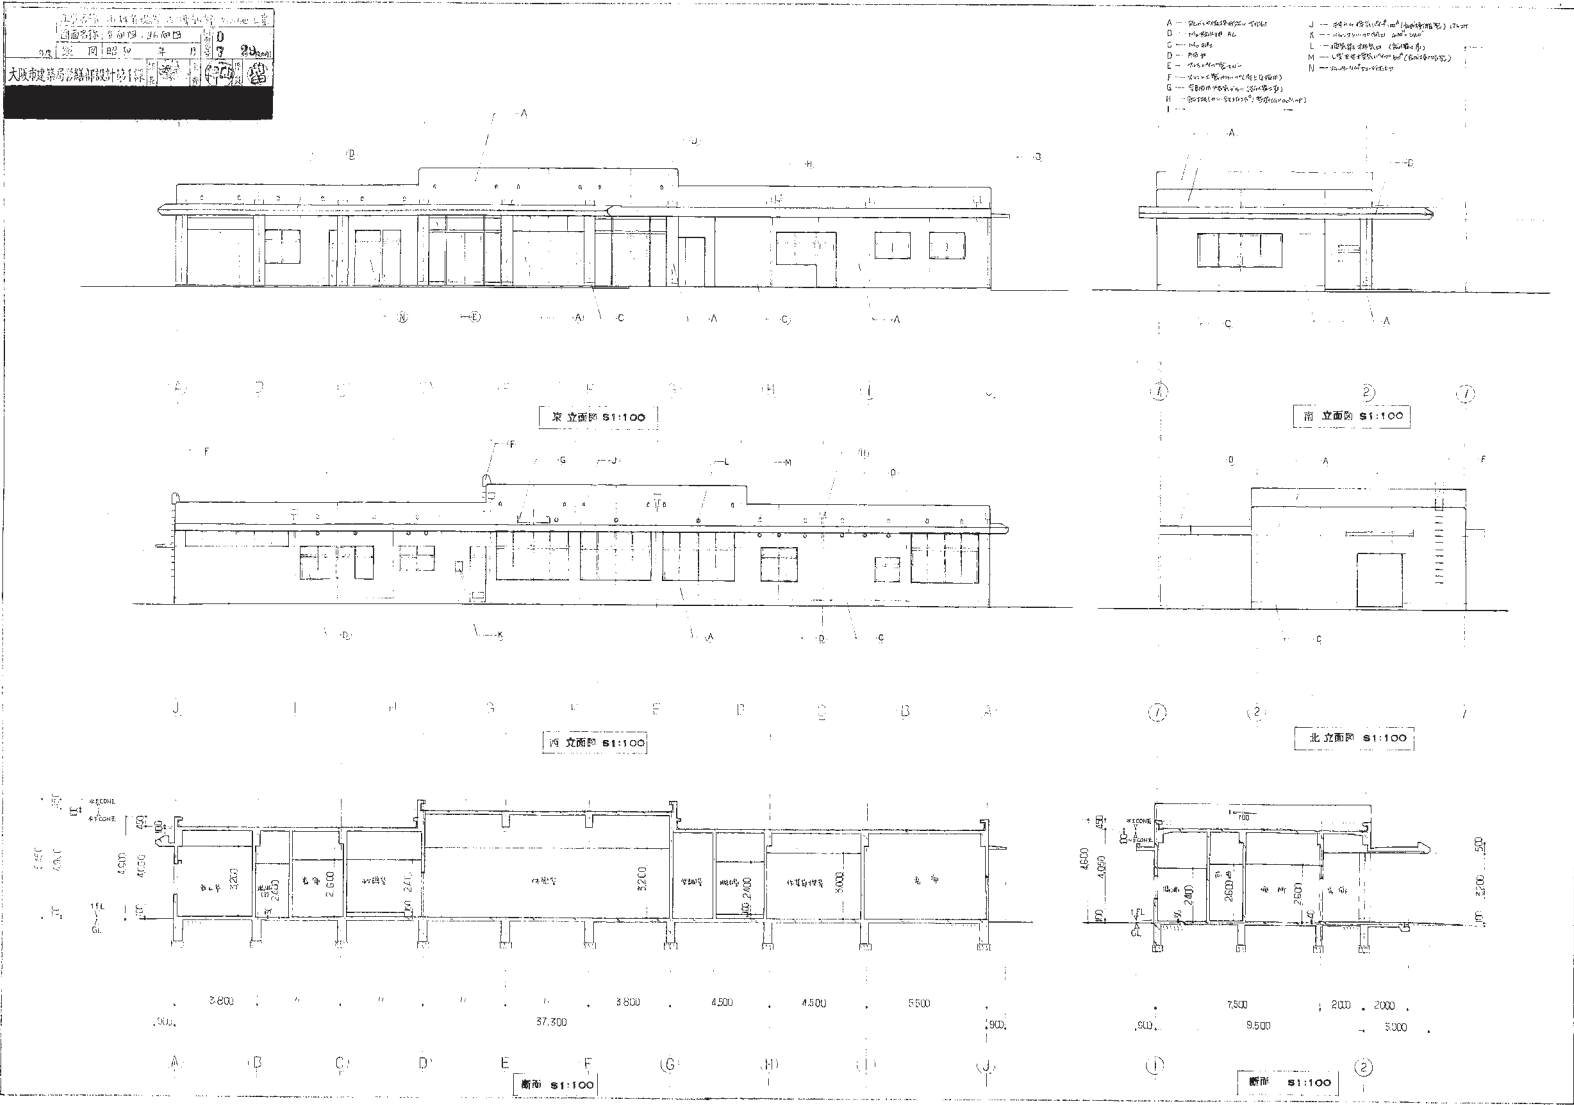


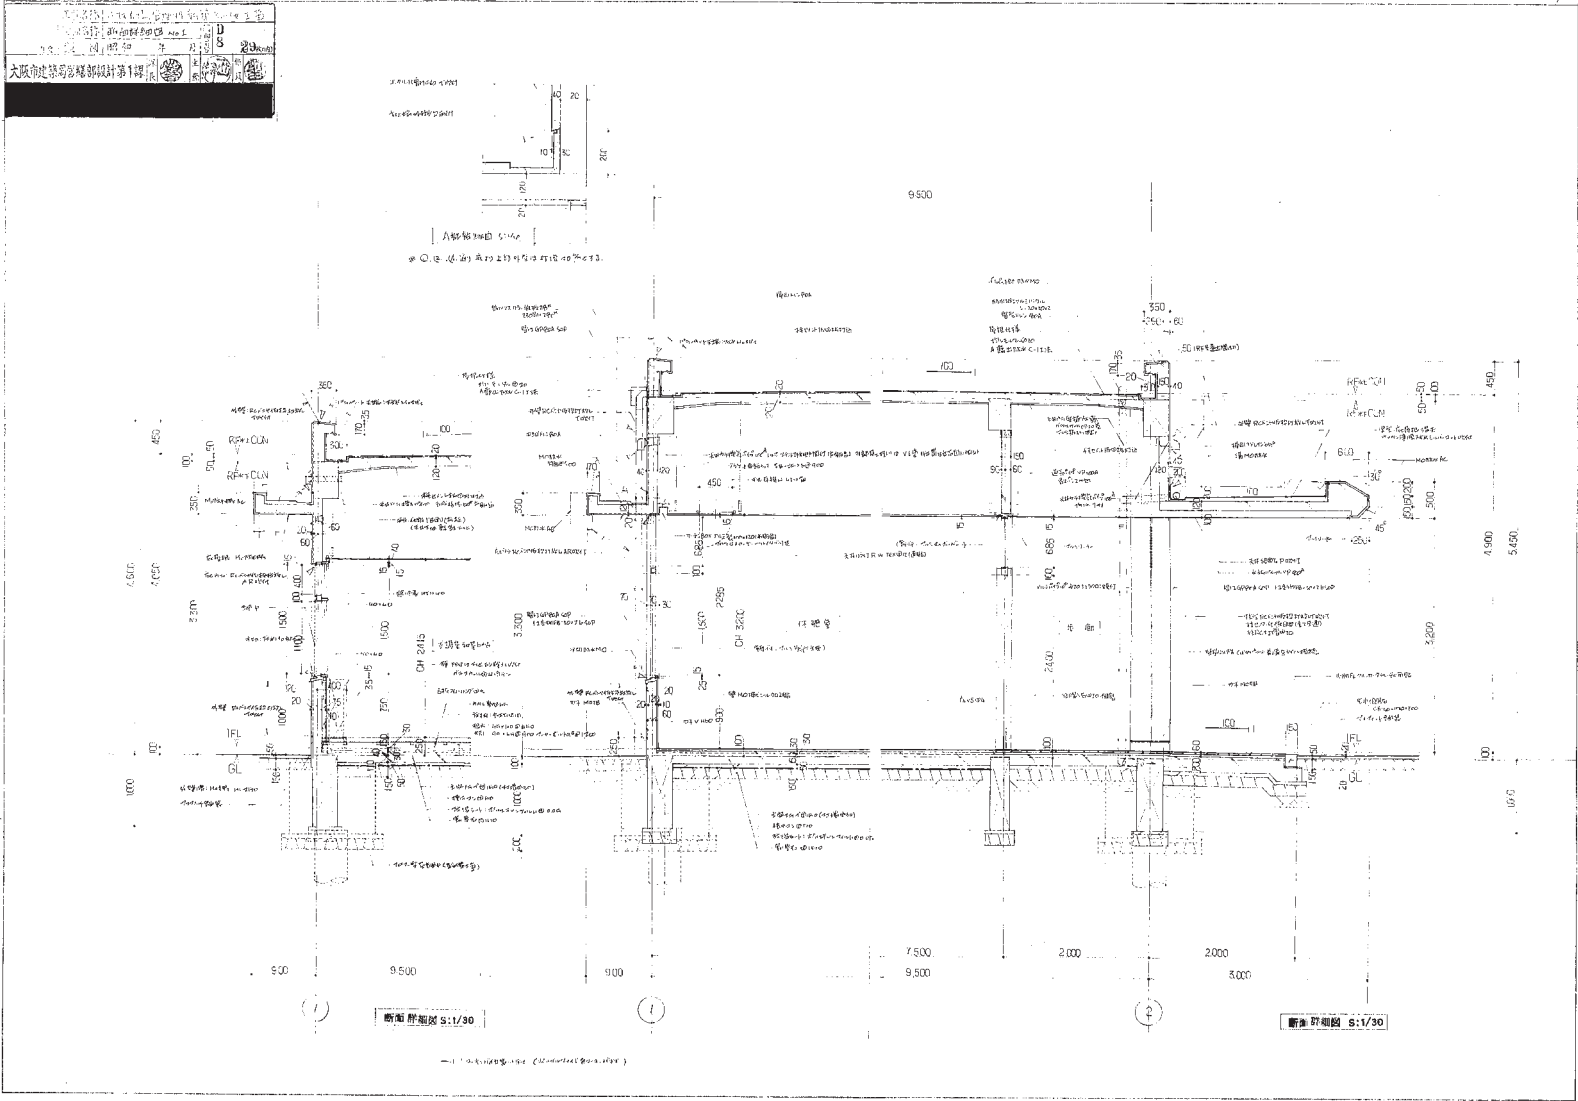


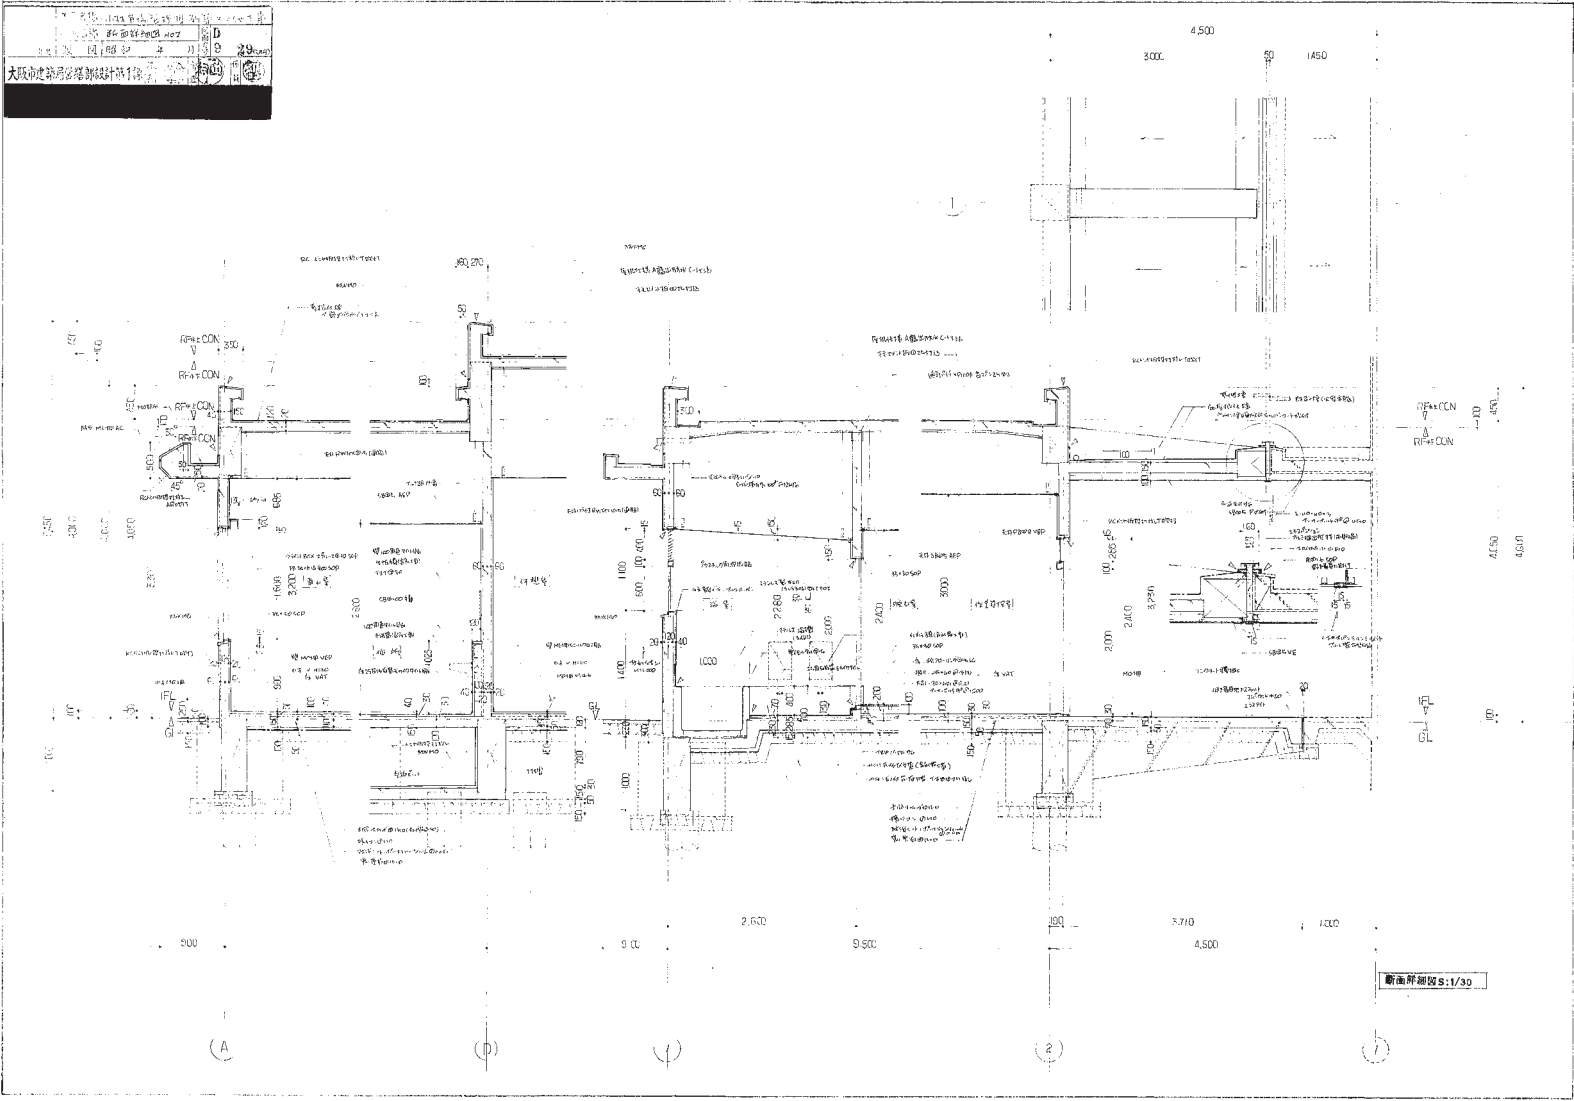


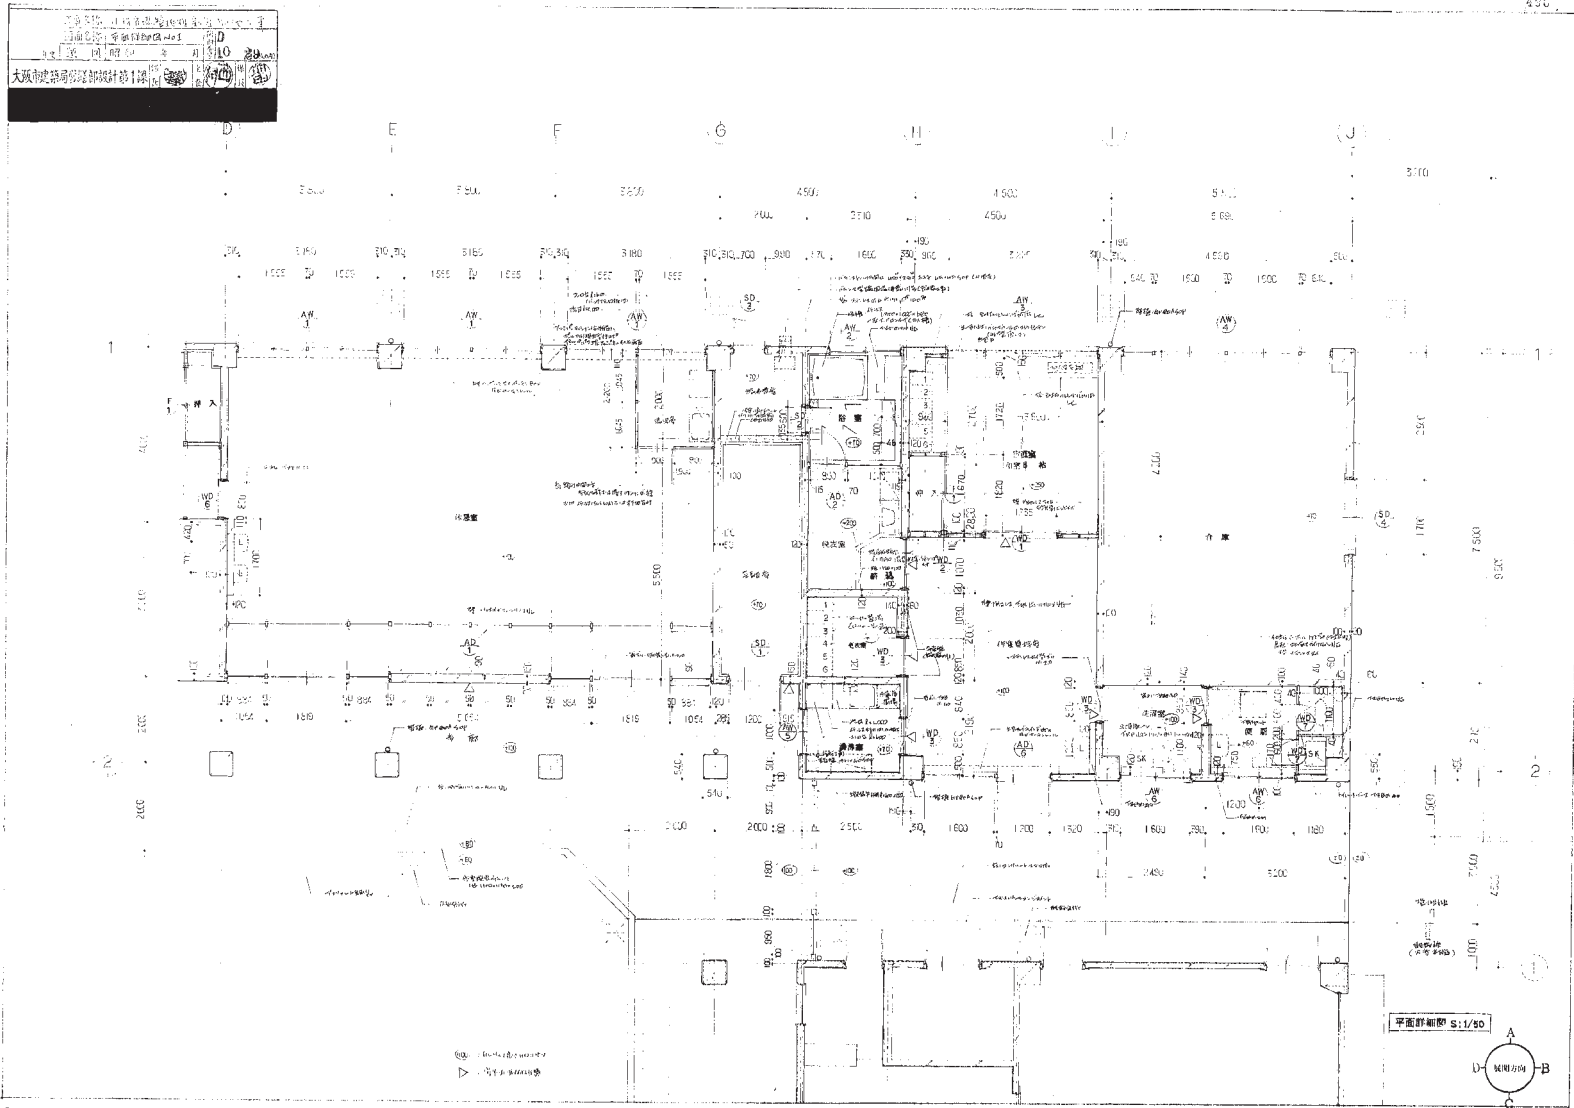



1 / 25 197-A-496

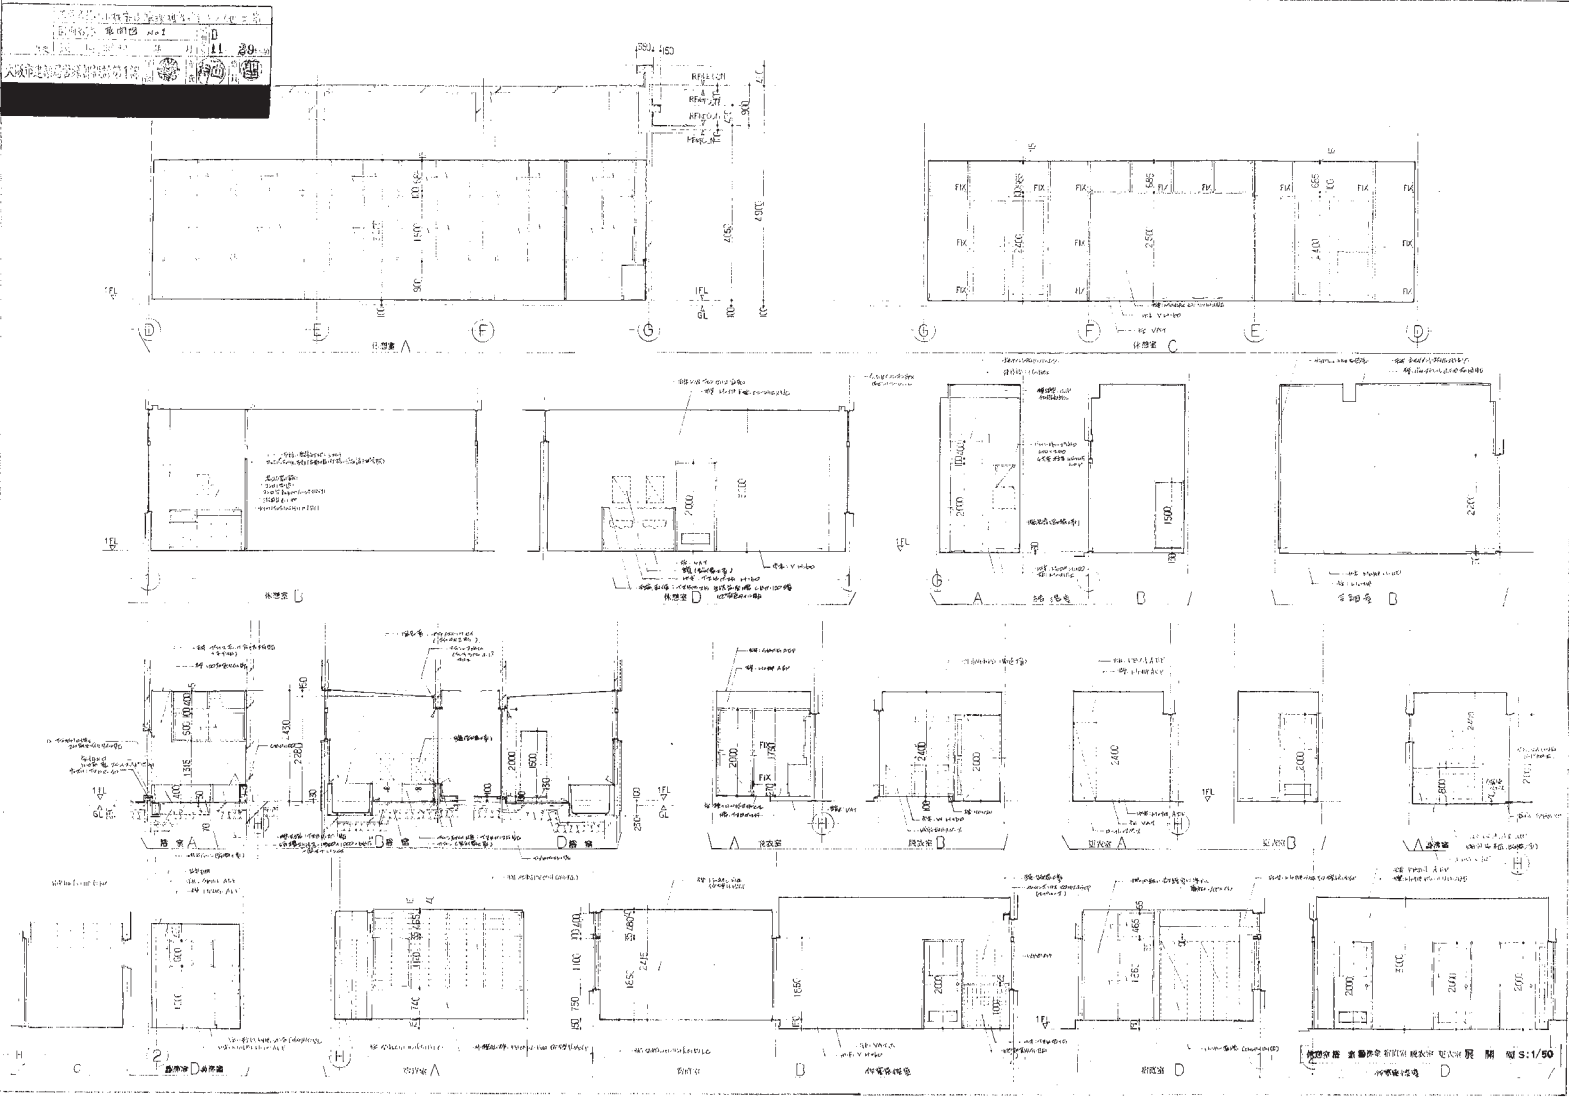


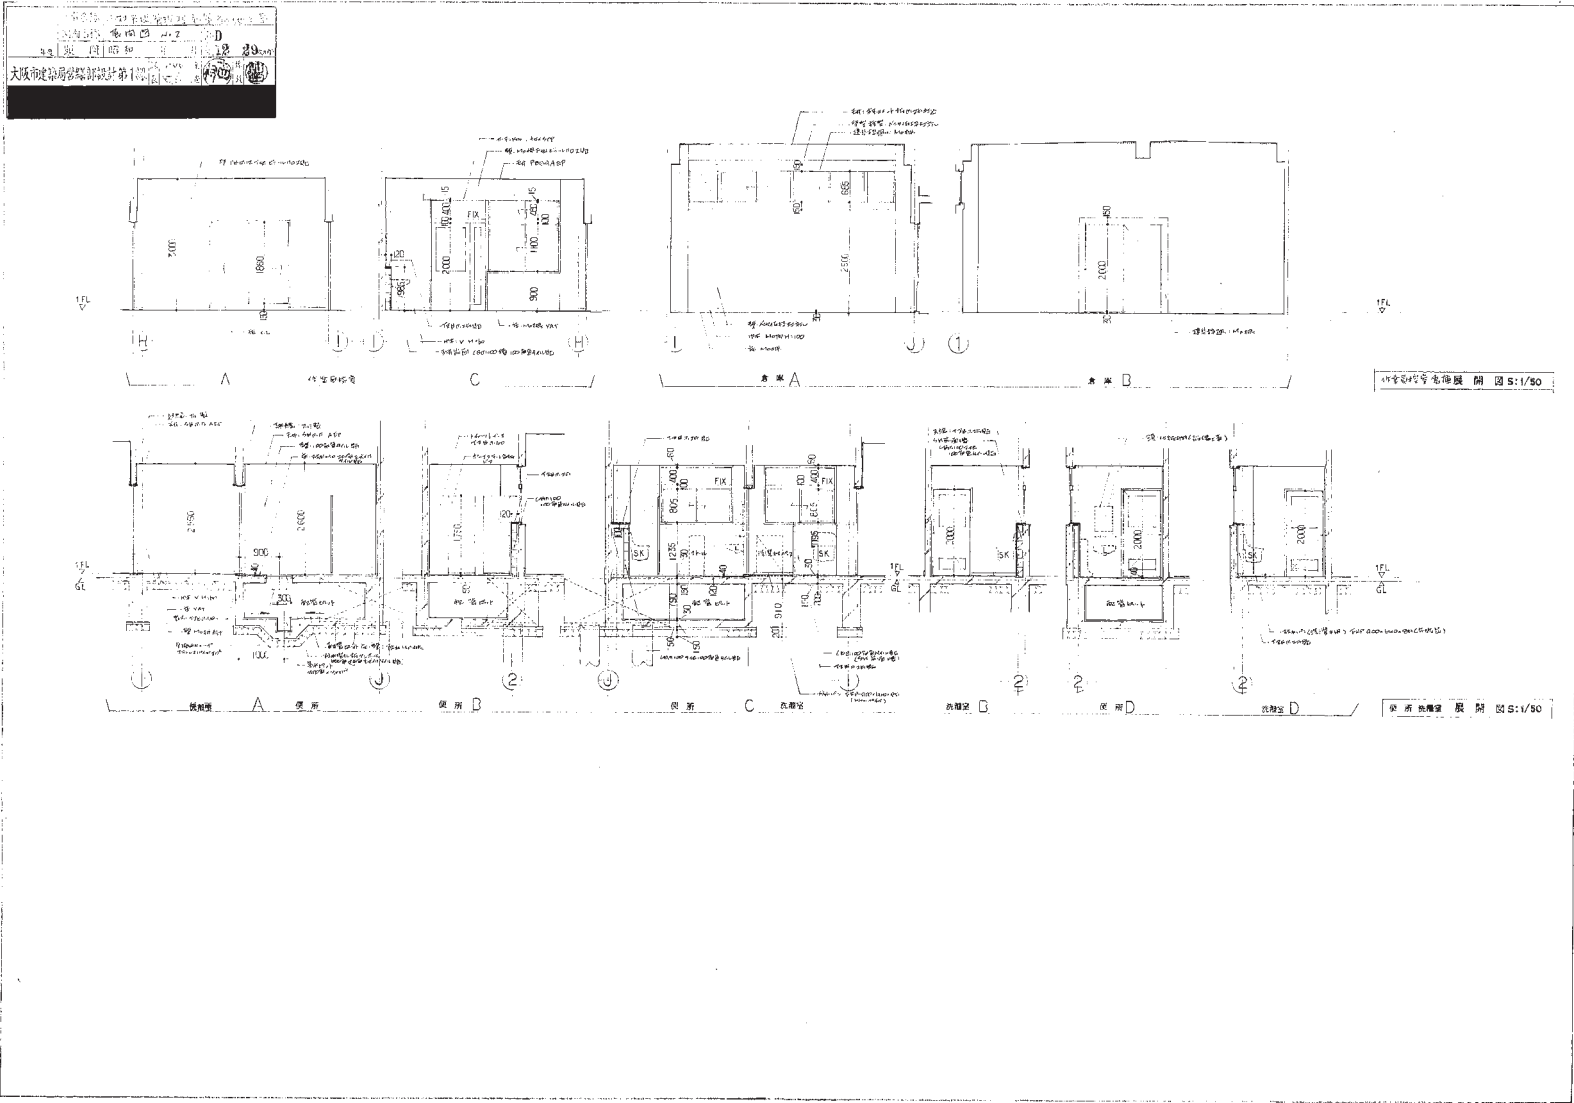


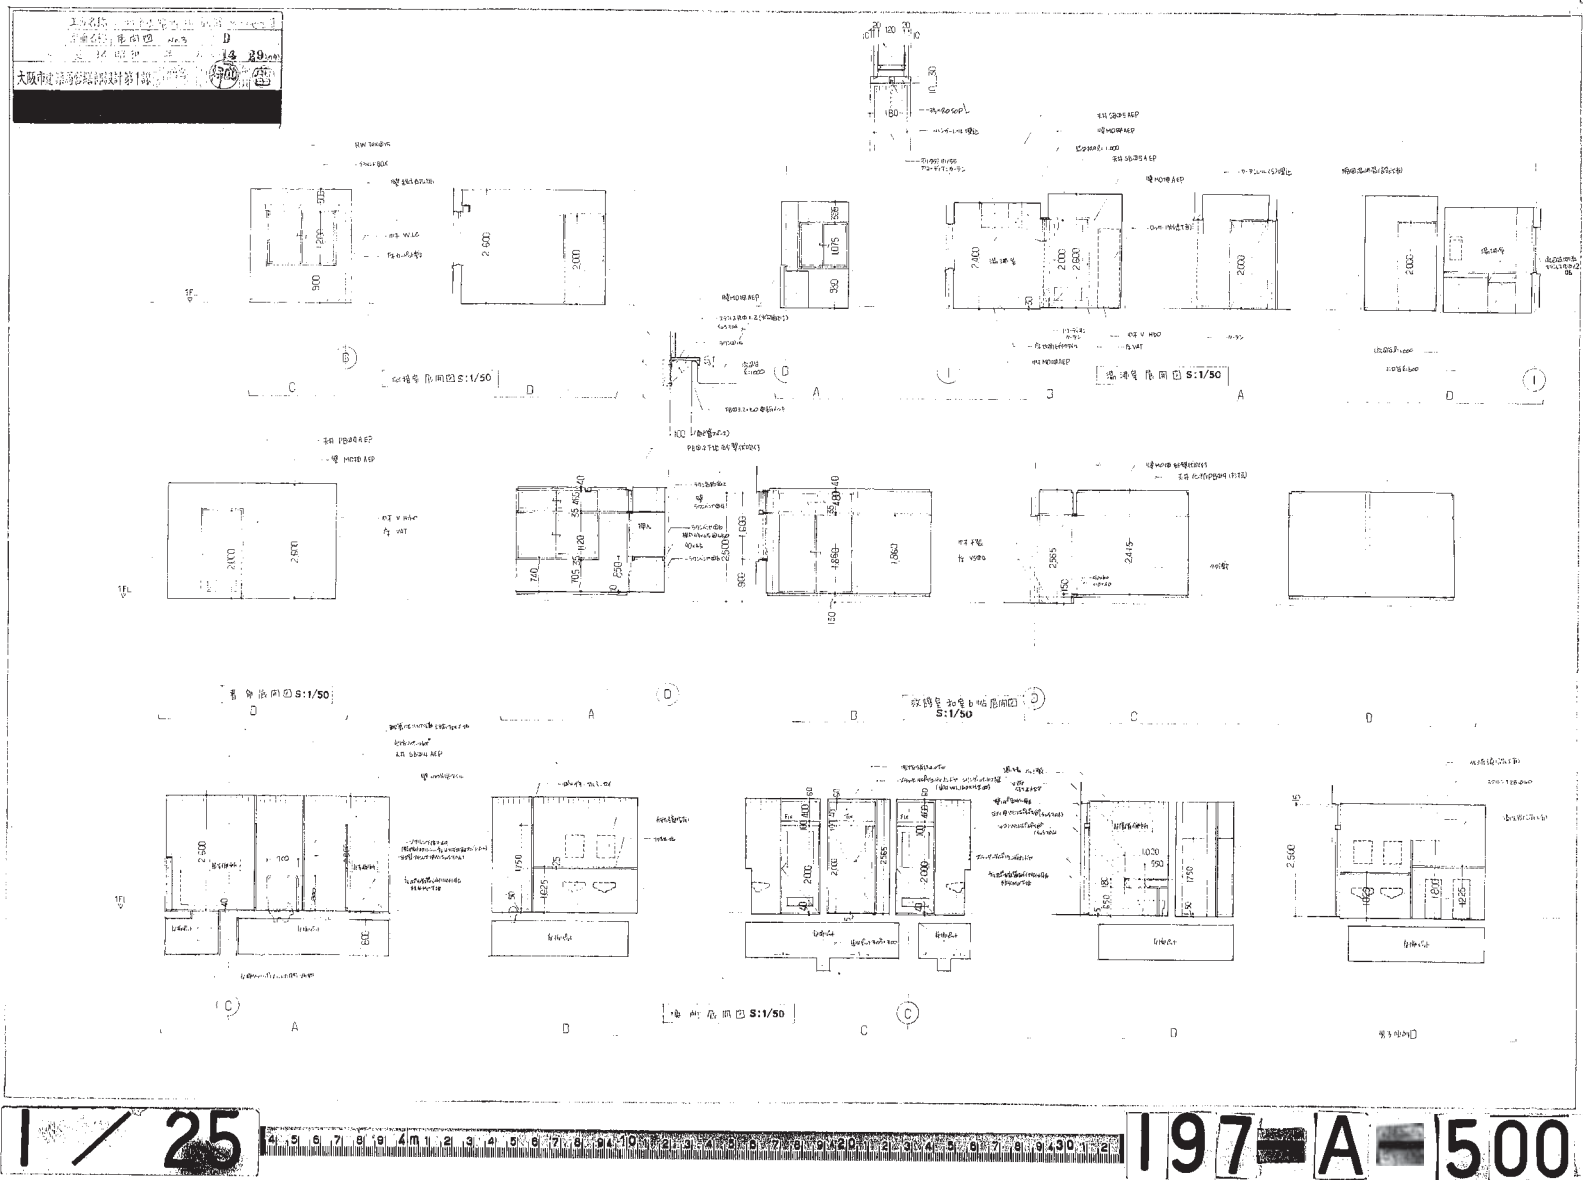


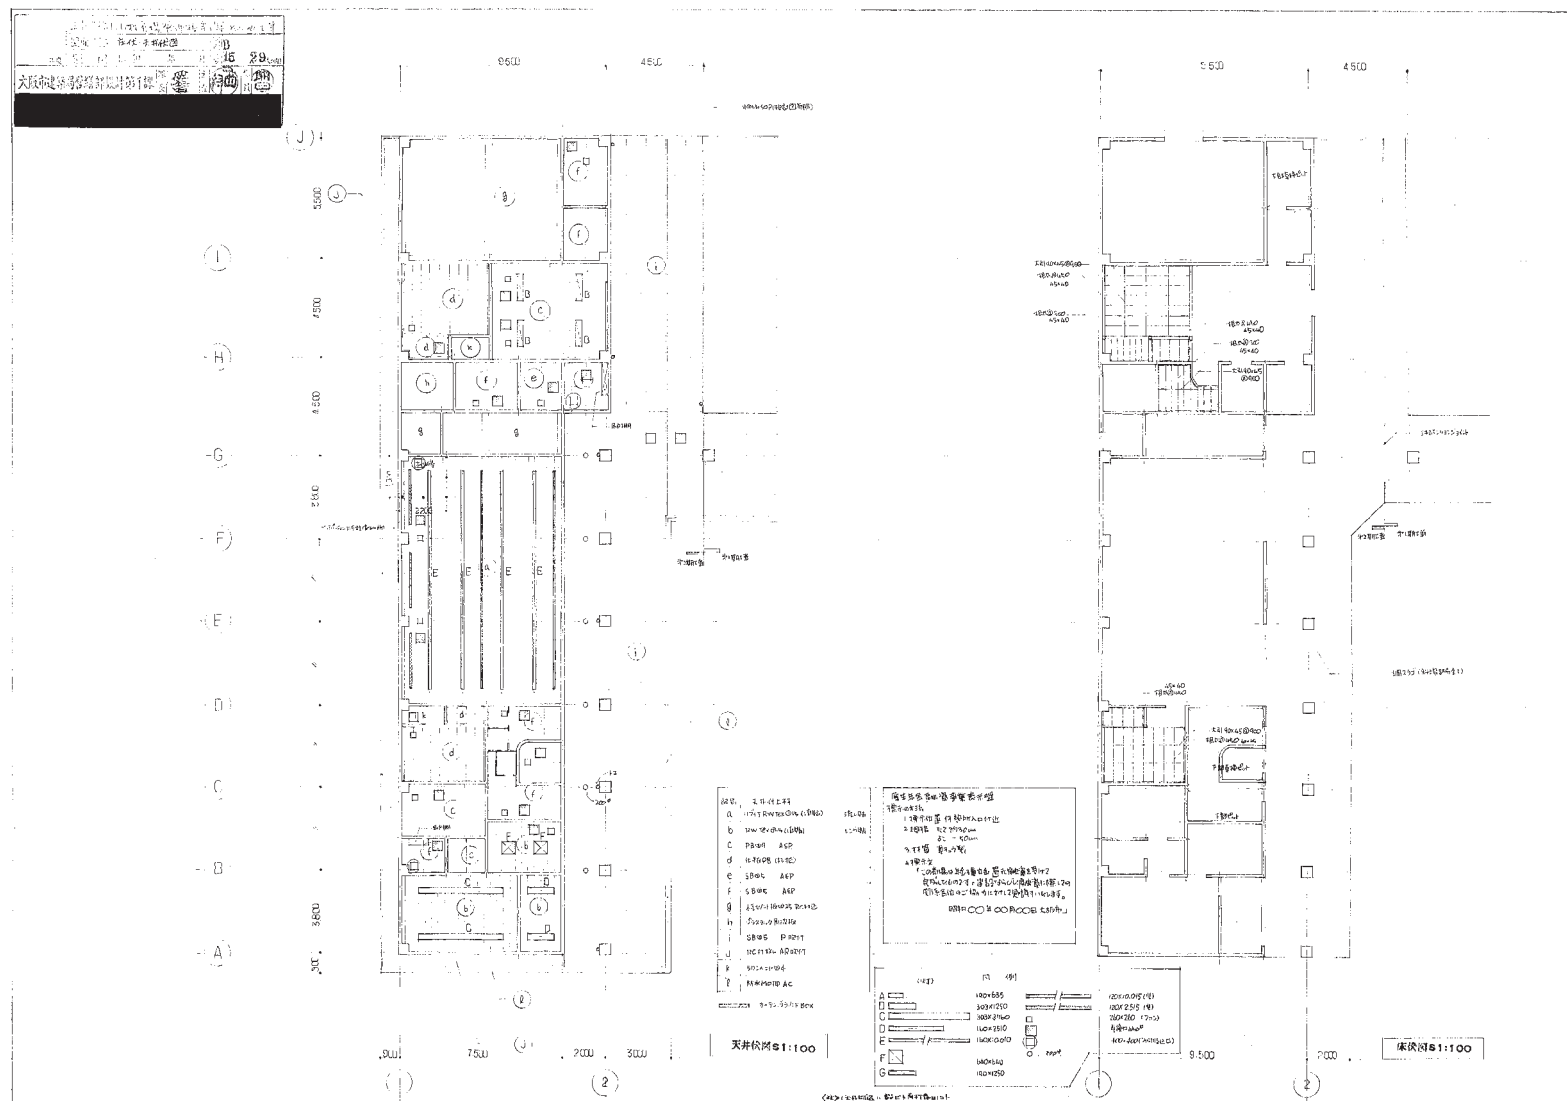


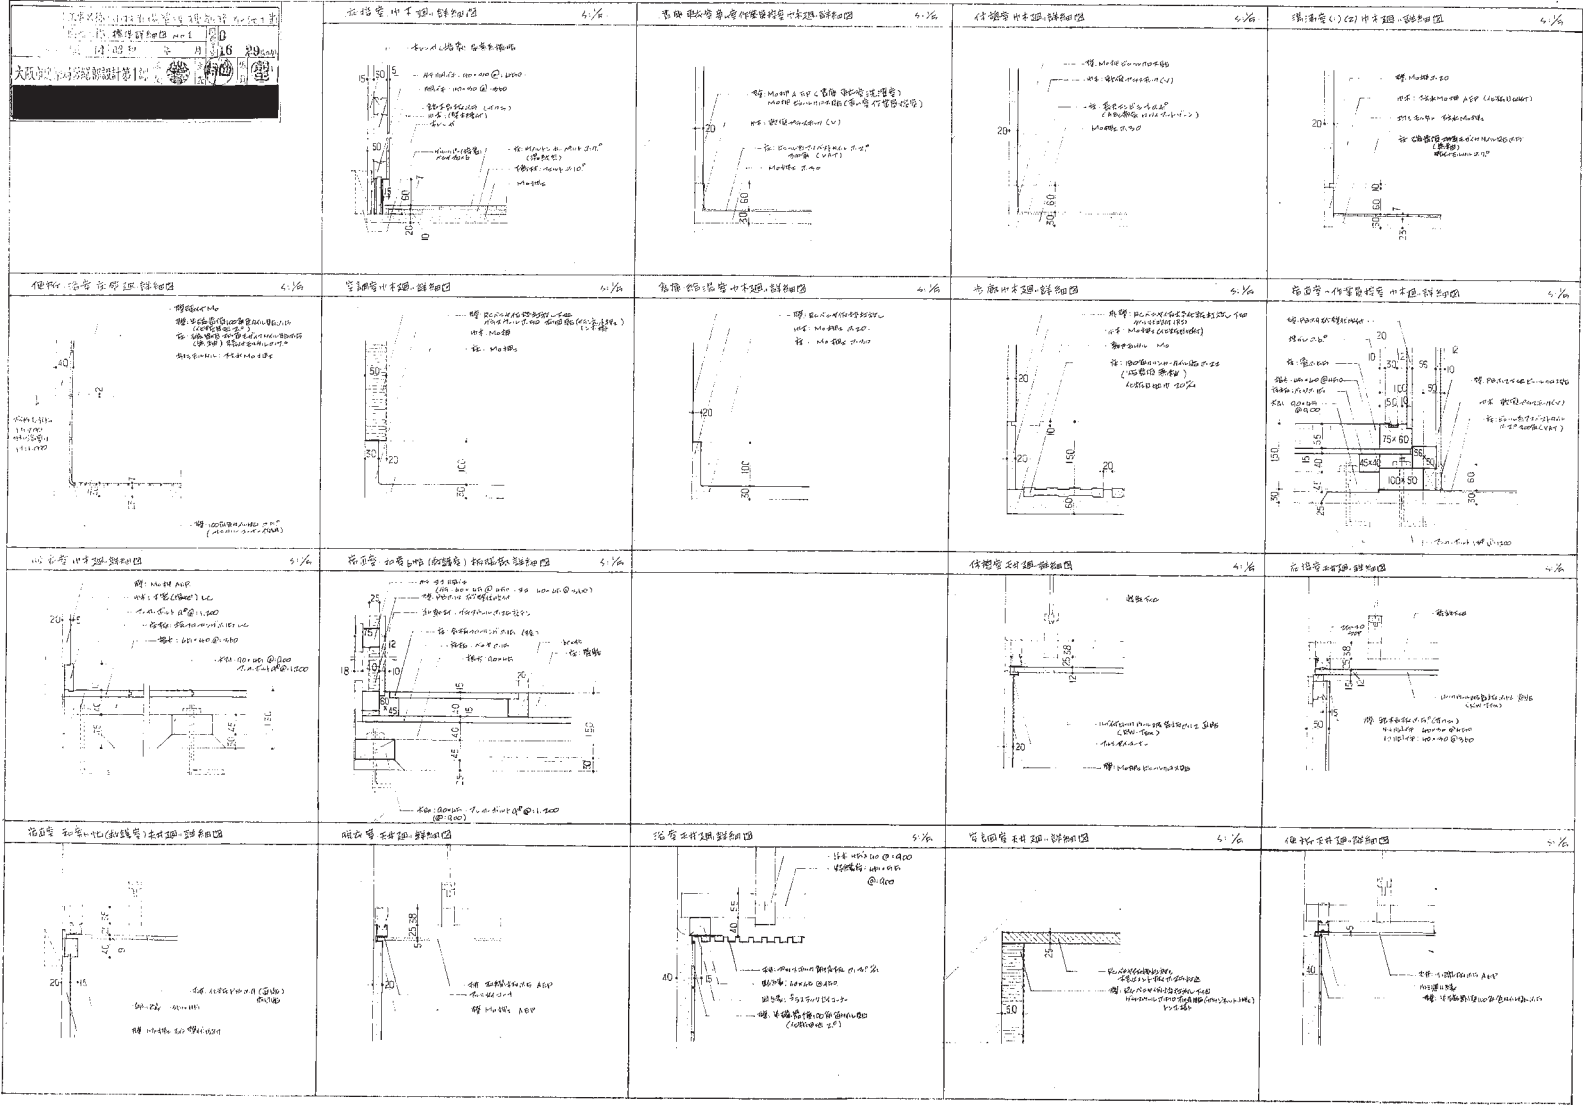


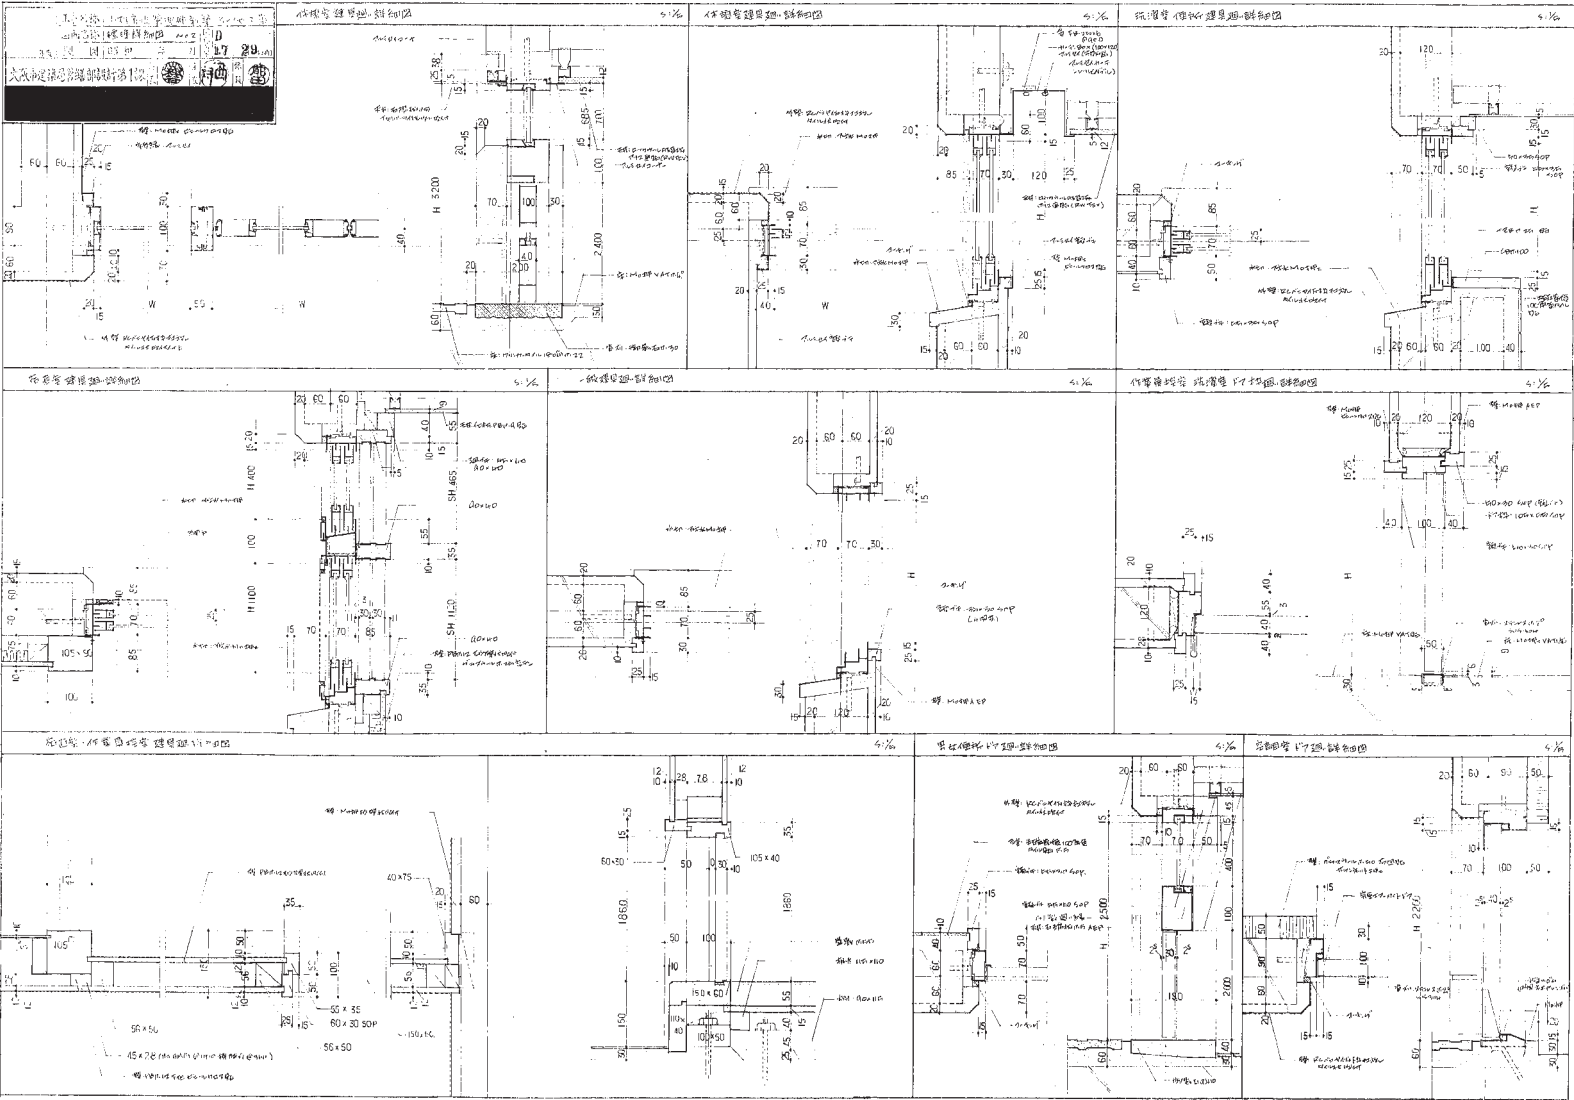

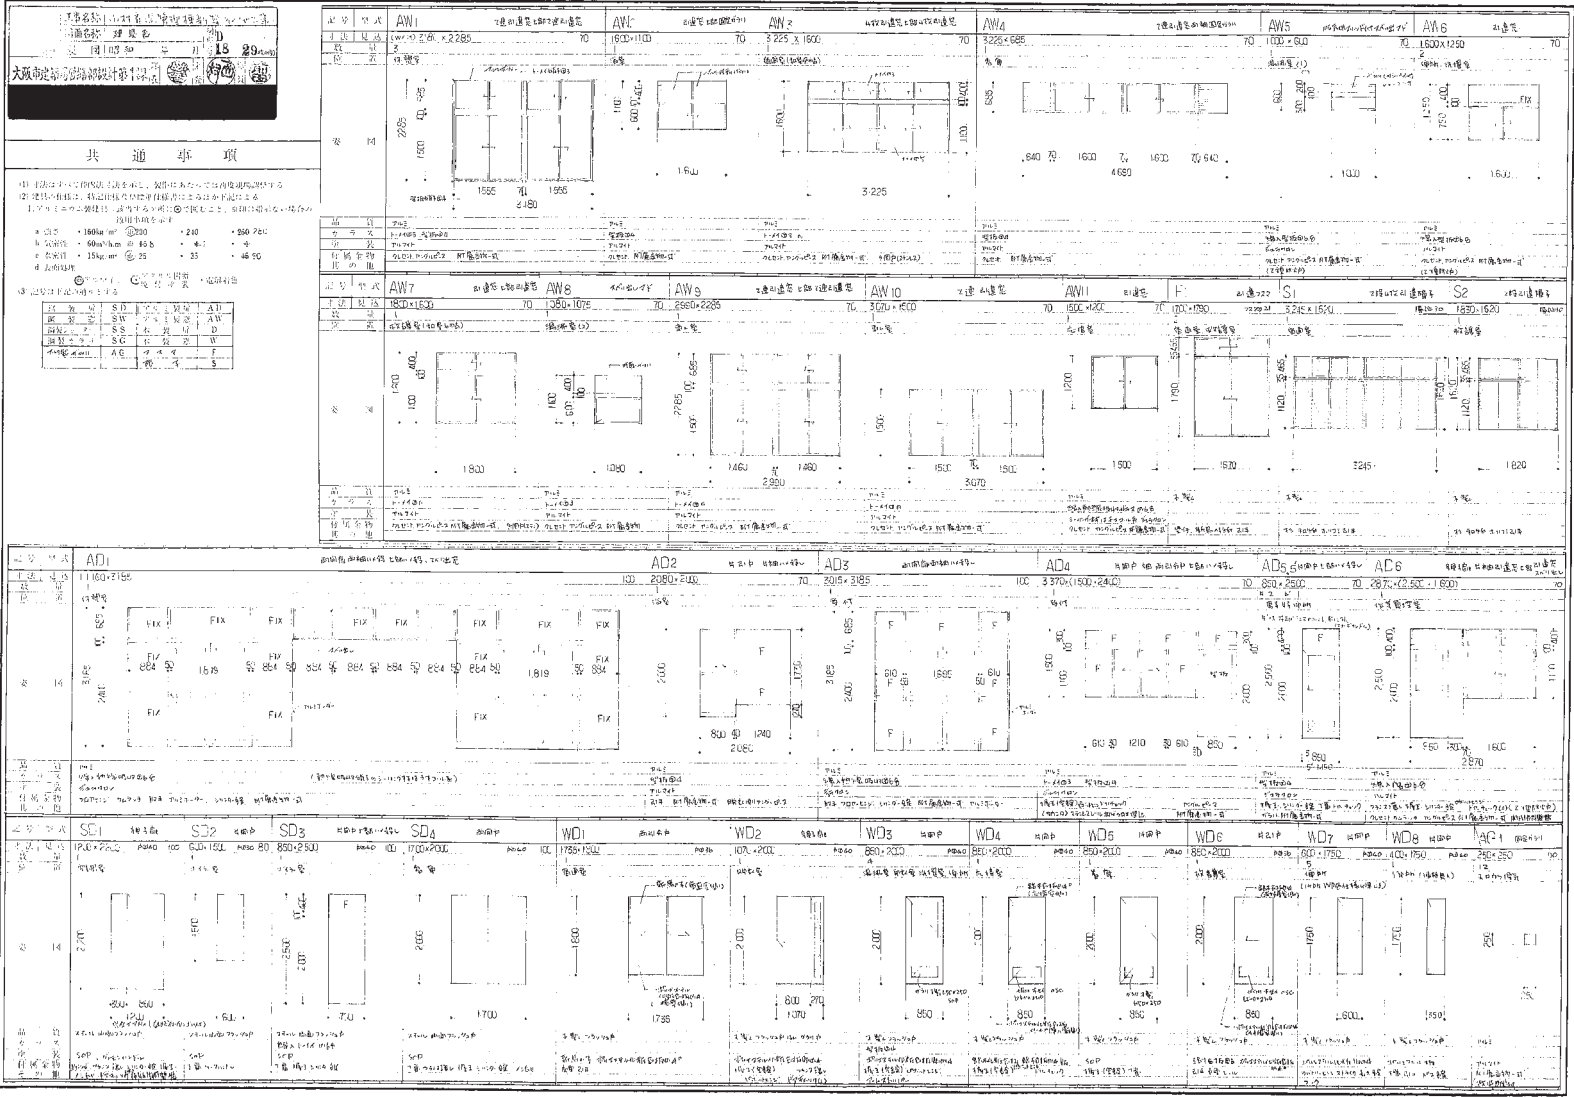

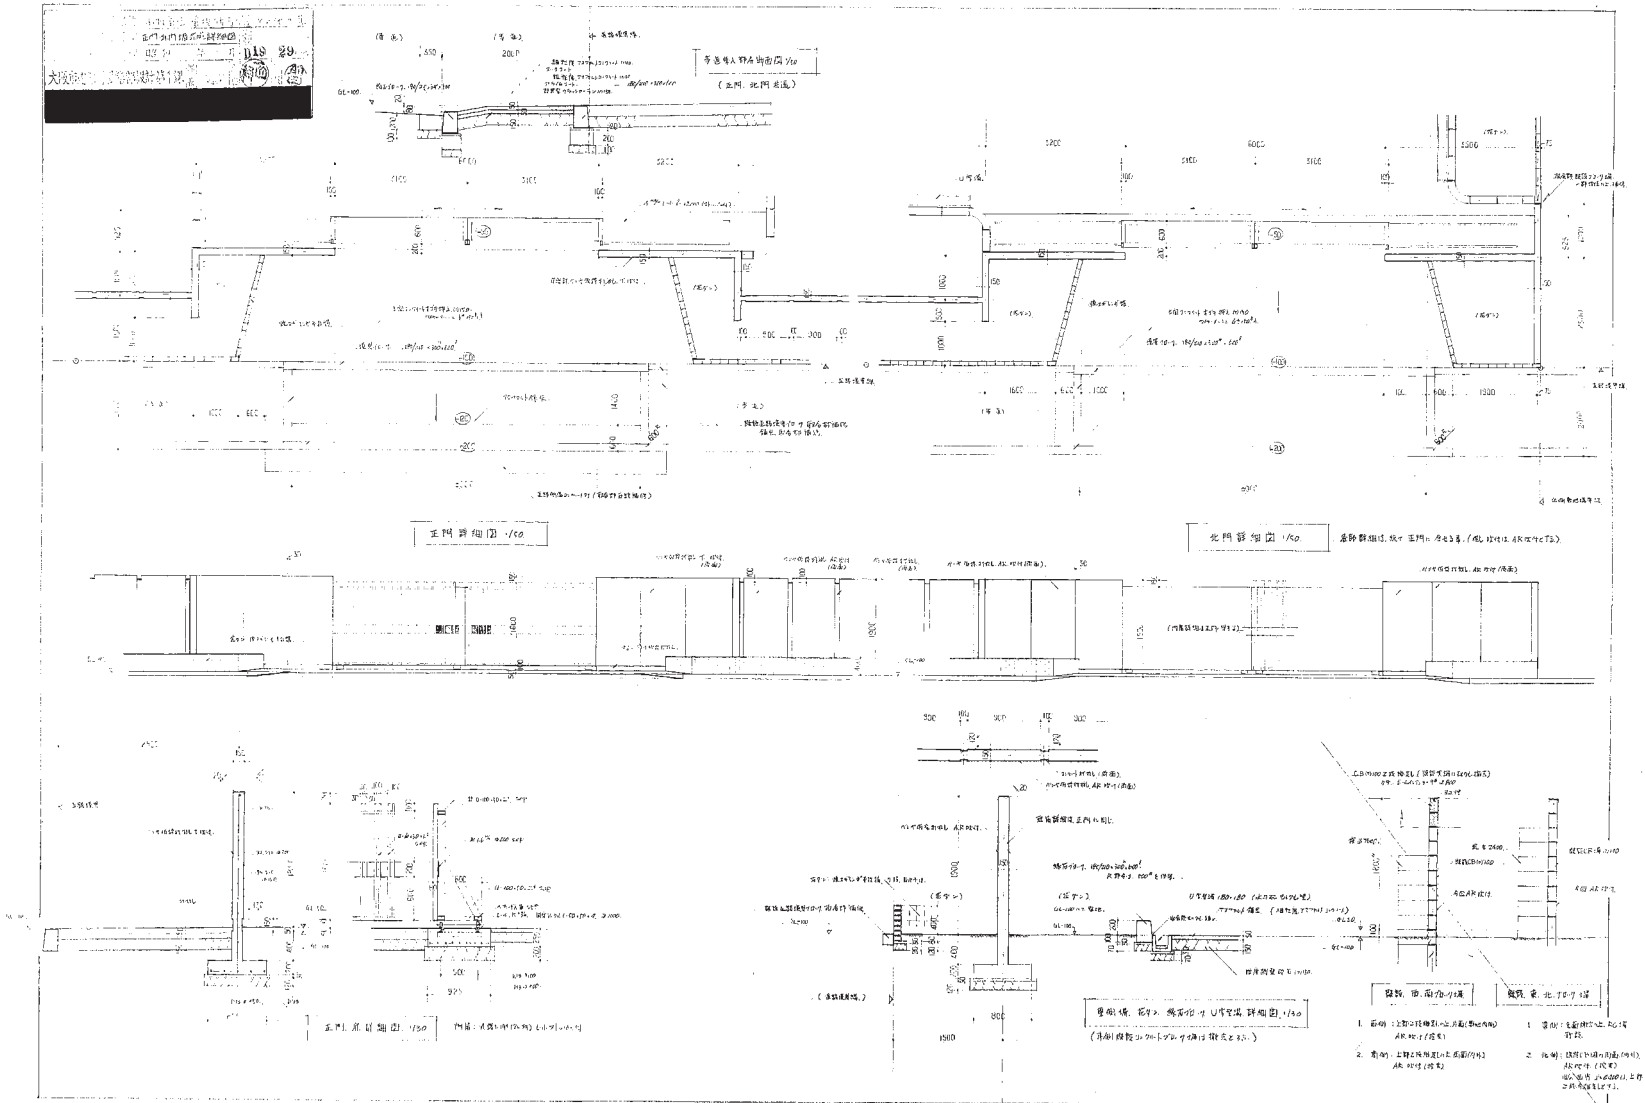


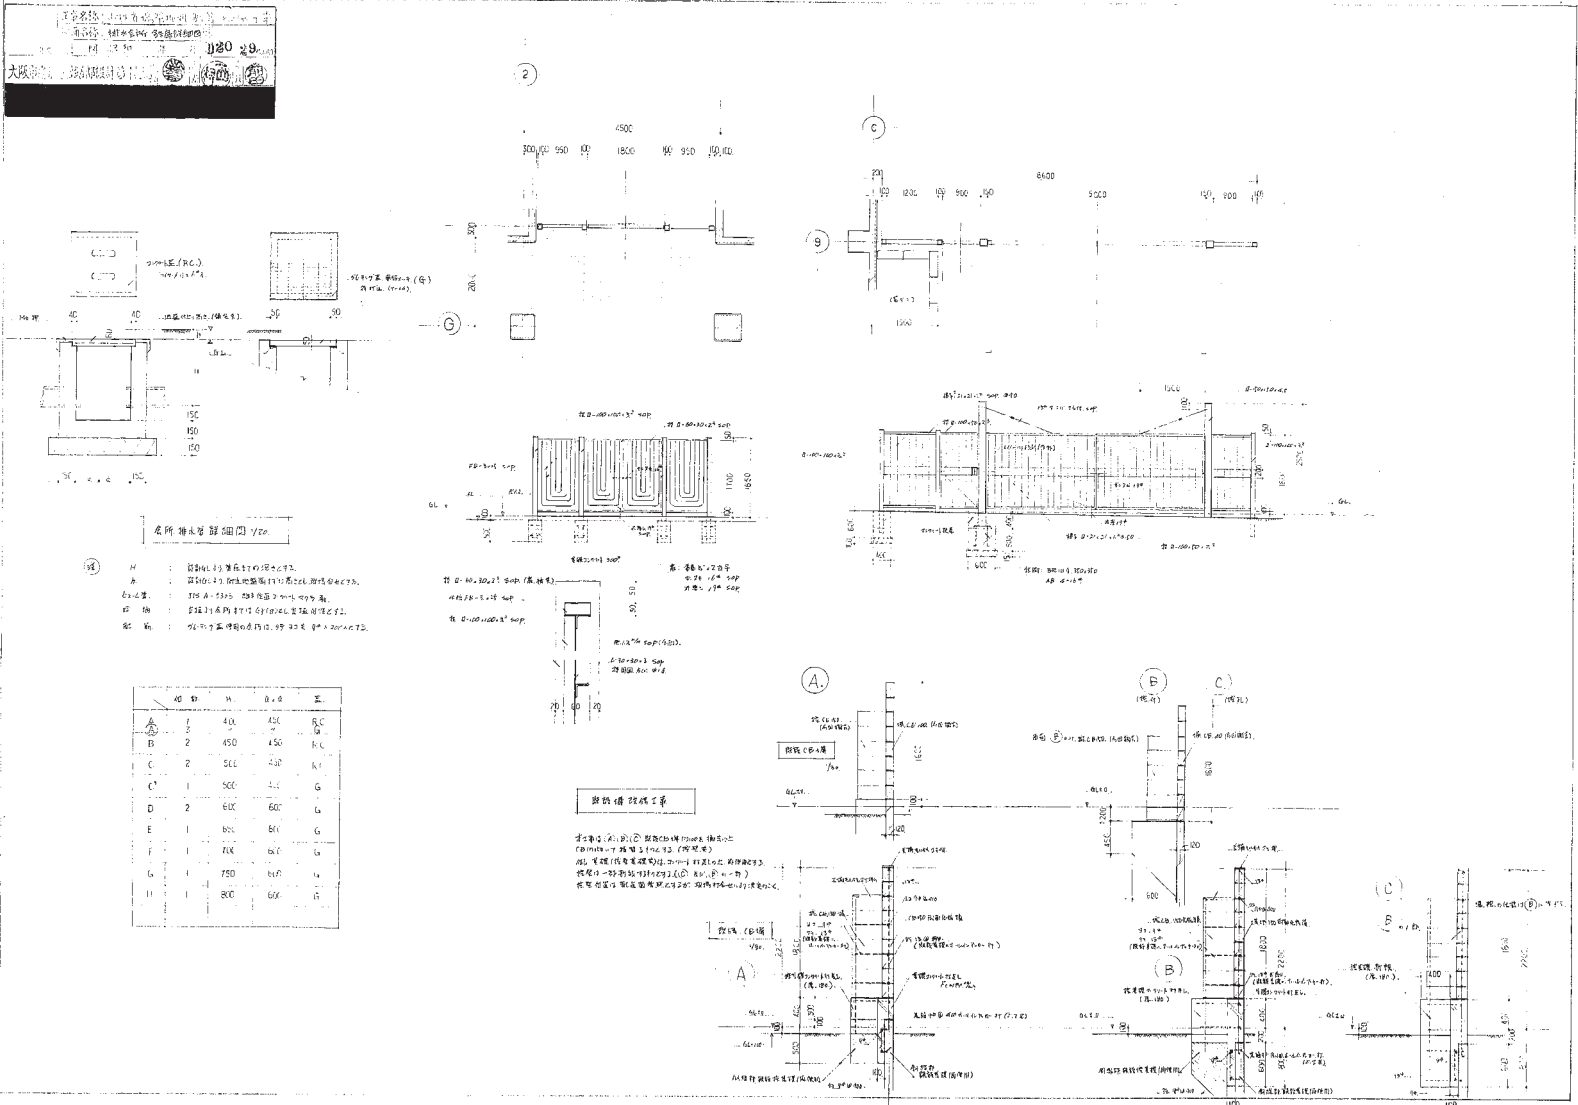


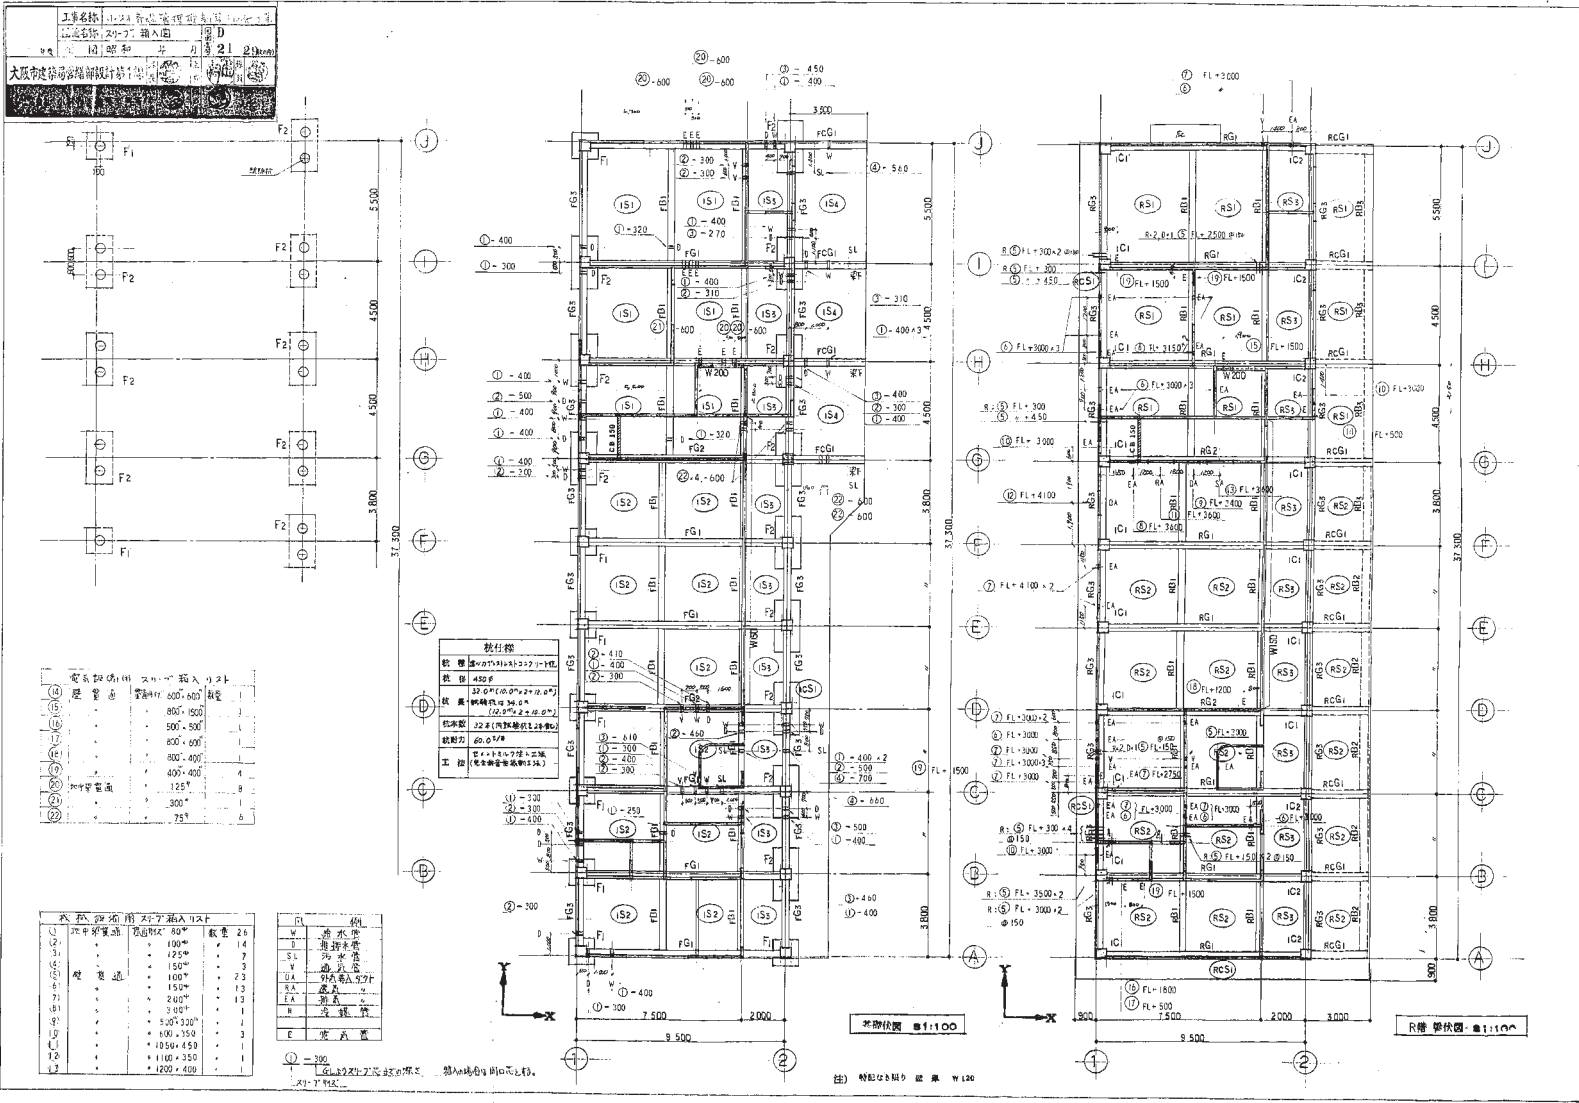






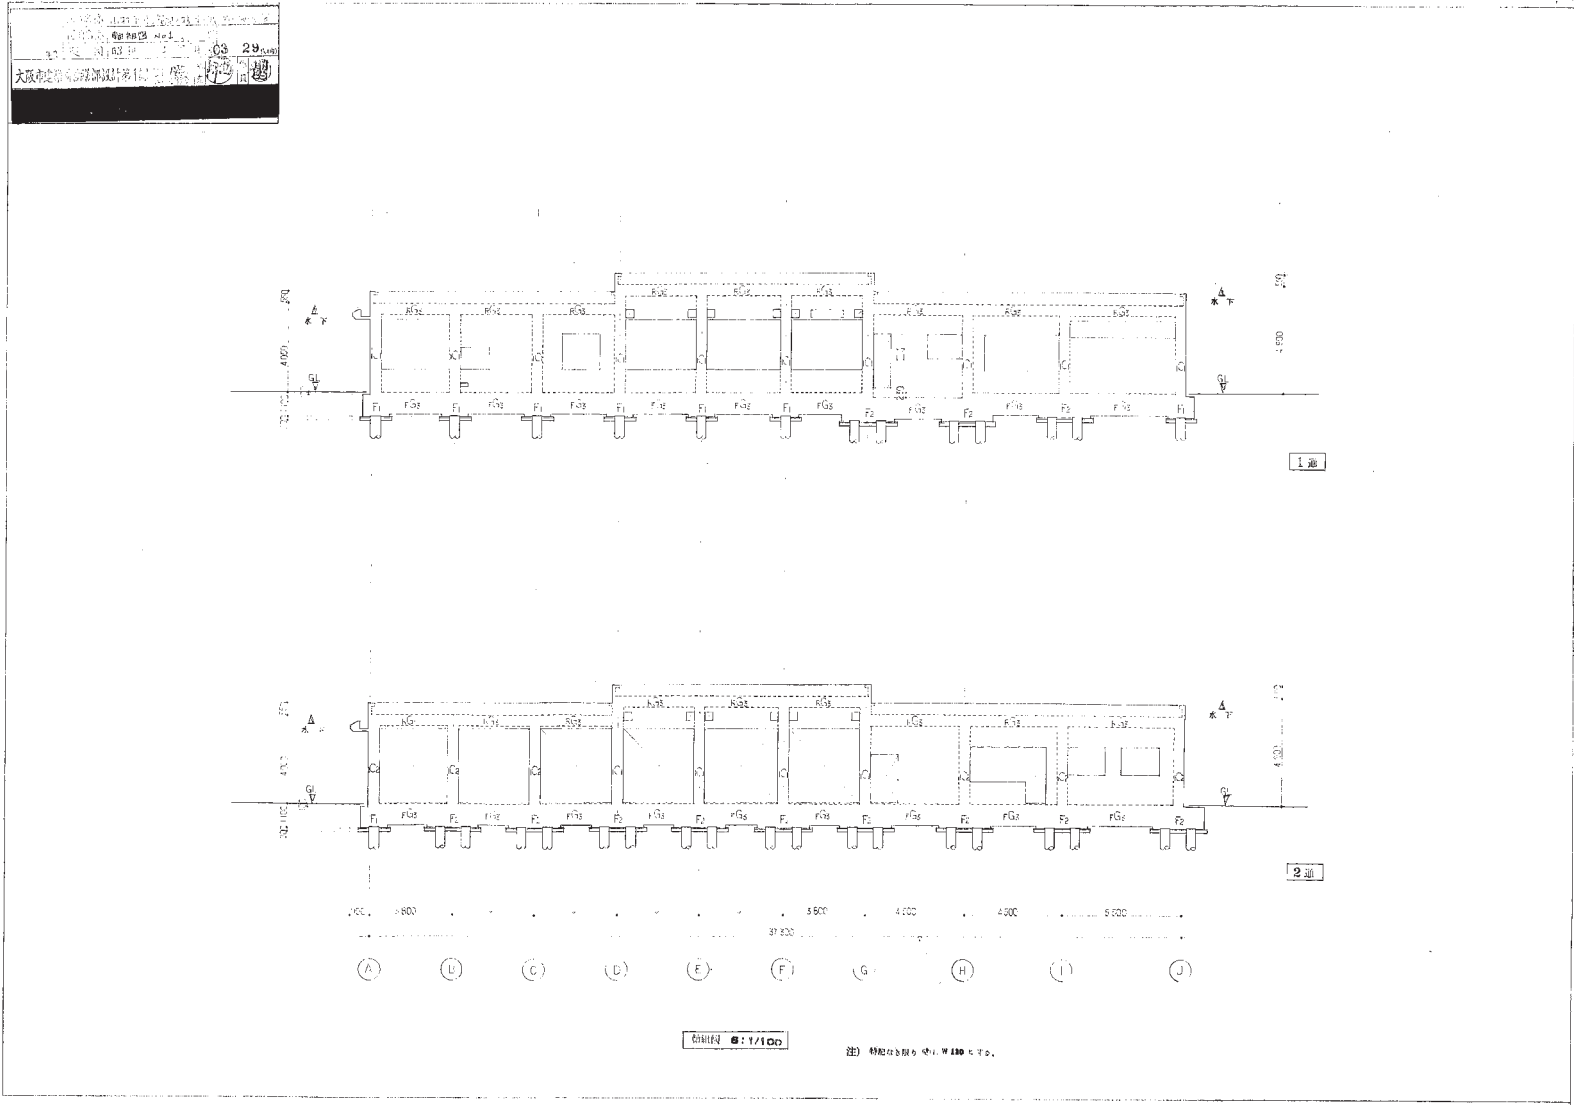

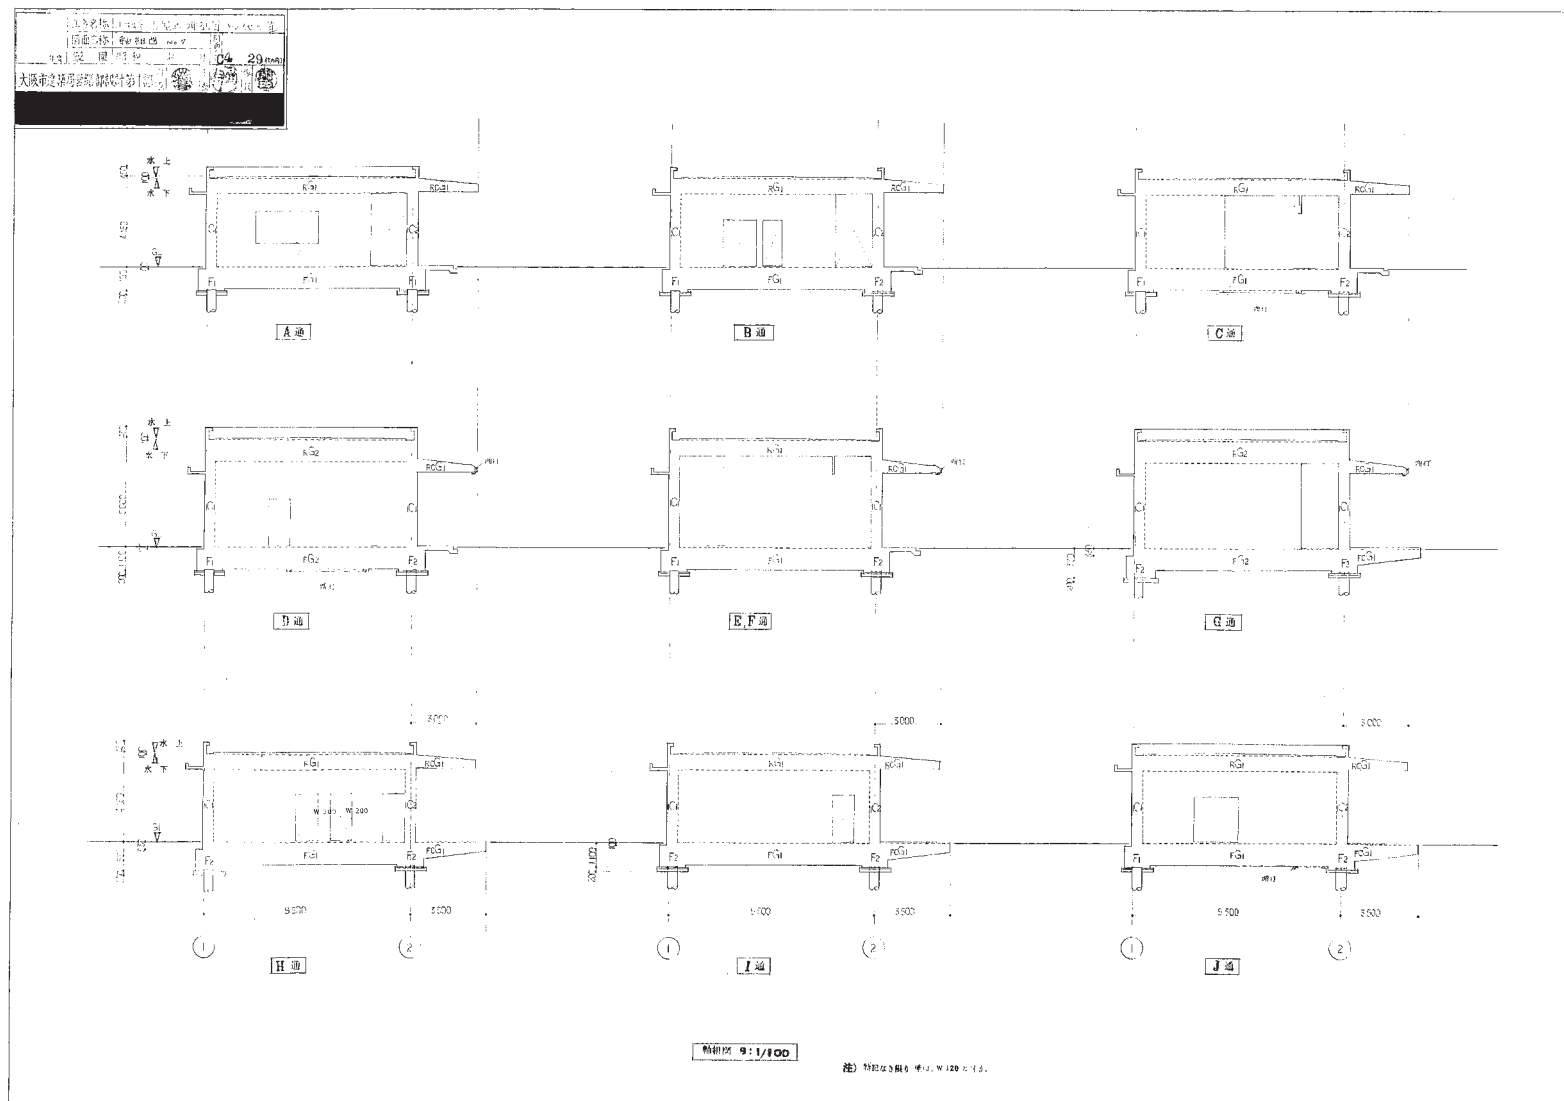

 

120





