



別紙図面

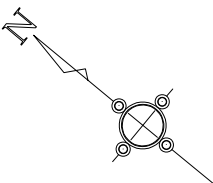

土地の所在；大阪市阿倍野区天王寺町南1丁目20-1の一部、22-1の一部

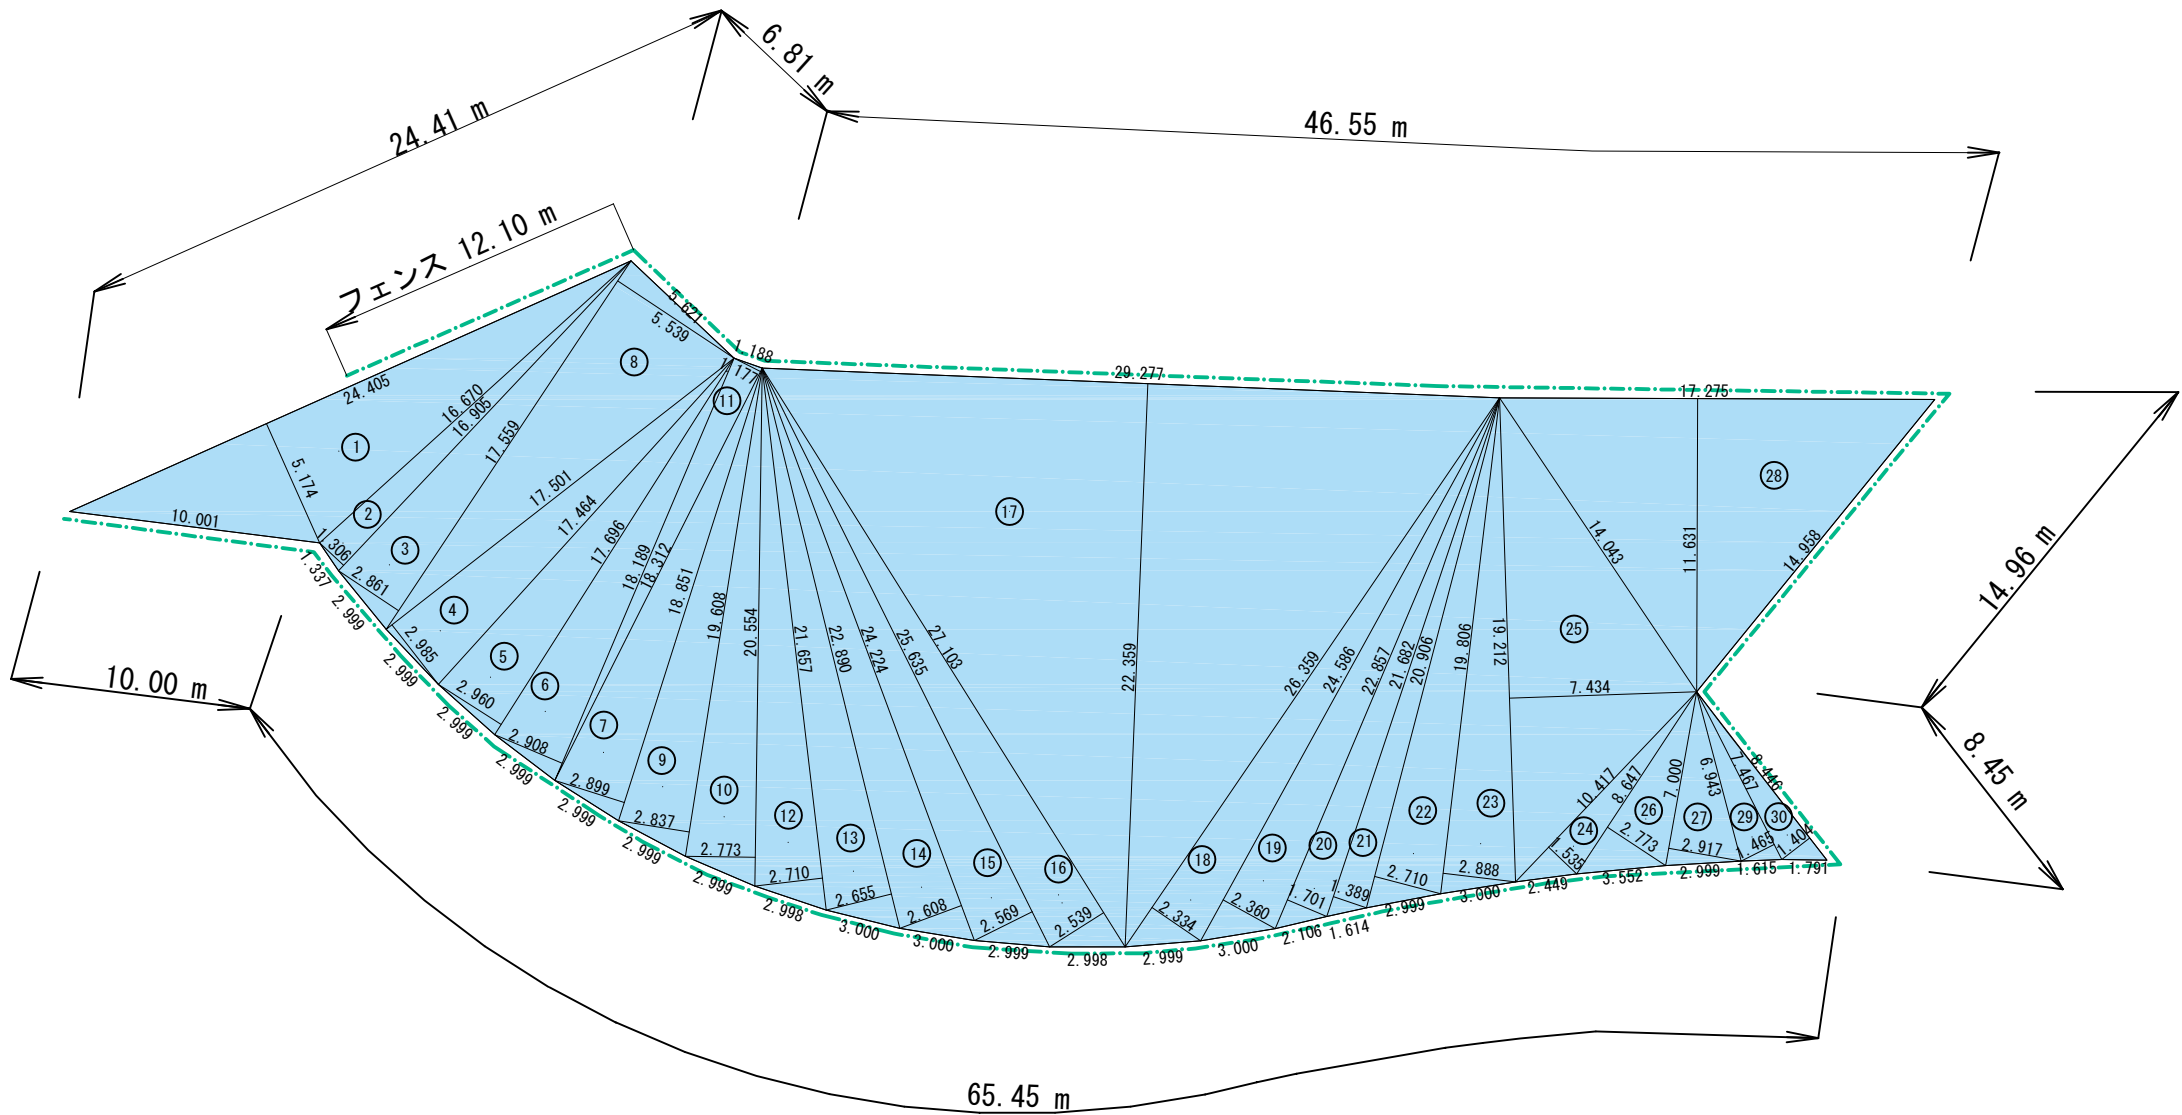

求積表

記号	底辺	高さ	倍面積 m2
①	24.405	5.174	126.271
②	16.905	1.306	22.078
③	17.559	2.861	50.236
④	17.501	2.985	52.240
⑤	17.696	2.960	52.380
⑥	18.189	2.908	52.894
⑦	18.851	2.899	54.649
⑧	17.559	5.539	97.259
⑨	19.608	2.837	55.628
⑩	20.554	2.773	56.996
⑪	18.312	1.177	21.553
⑫	21.657	2.710	58.690
⑬	22.890	2.655	60.773
⑭	24.224	2.608	63.176
⑮	25.635	2.569	65.856
⑯	27.103	2.539	68.815
⑰	29.277	22.359	654.604
⑱	26.359	2.334	61.522
⑲	24.586	2.360	58.023
⑳	22.857	1.701	38.880
㉑	21.682	1.389	30.116
㉒	20.906	2.710	56.655
㉓	19.806	2.888	57.200
㉔	10.417	1.535	15.990
㉕	19.212	7.434	142.822
㉖	8.647	2.773	23.978
㉗	7.000	2.917	20.419
㉘	17.275	11.631	200.926
㉙	7.467	1.465	10.939
㉚	8.446	1.404	11.858
倍面積 m2			2343.426
面積 m2			1171.71

面積

	$A = 1,171.71\text{m}^2$
--	--------------------------

凡例

	フェンス
--	------