





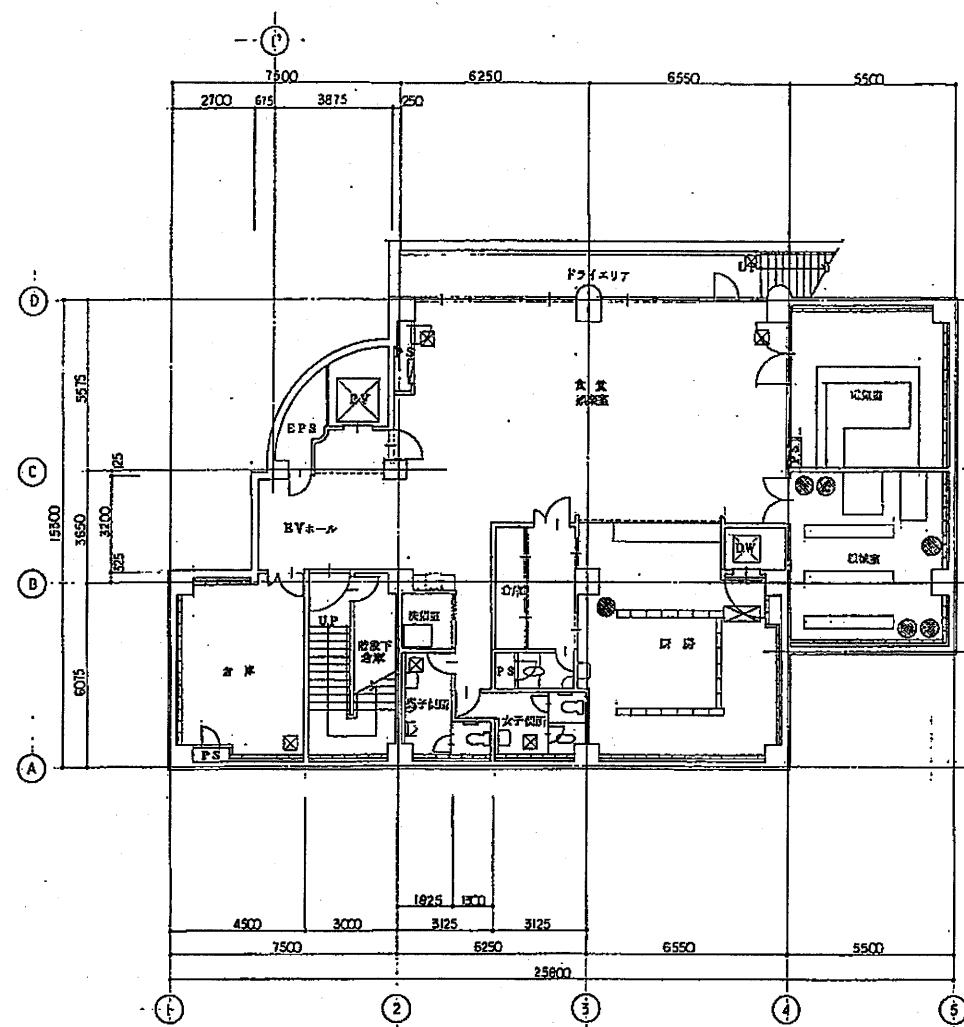


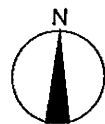


地階平面図 S: 1/250

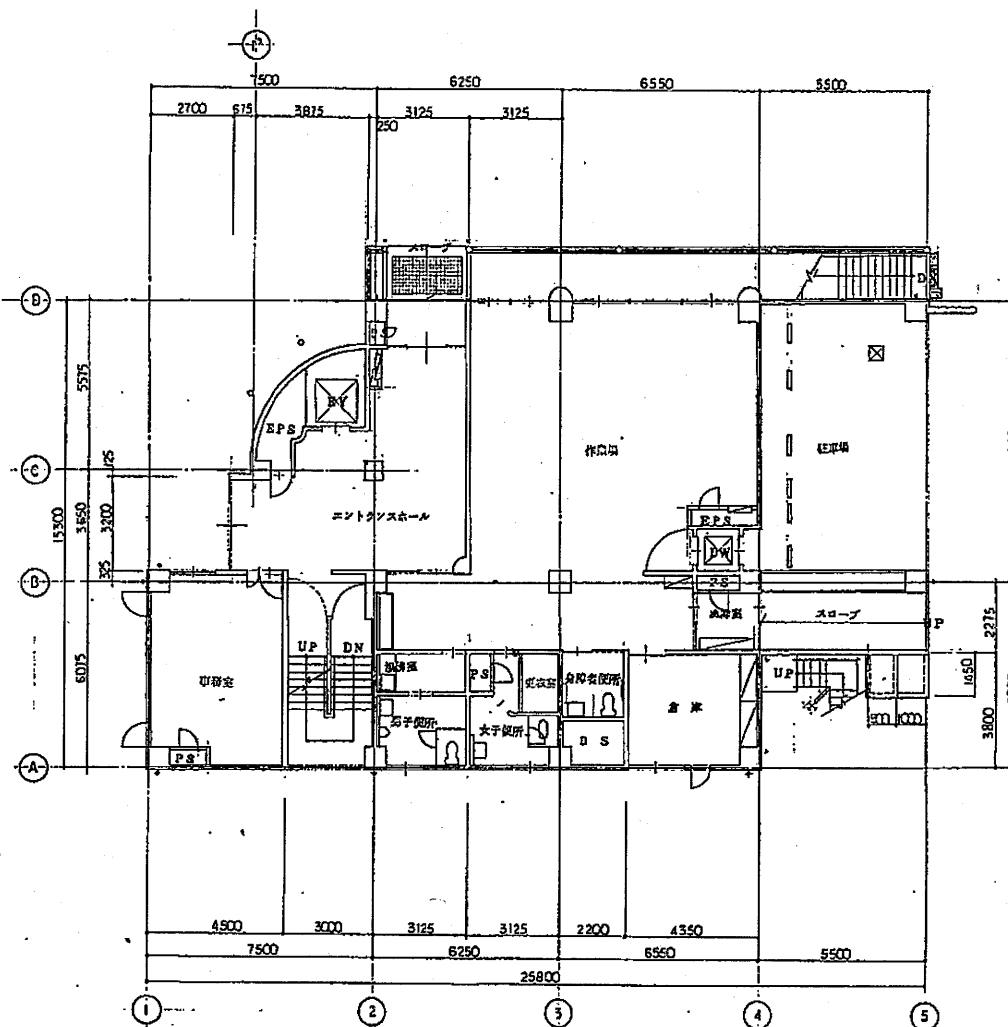



1階平面図 S: 1/250

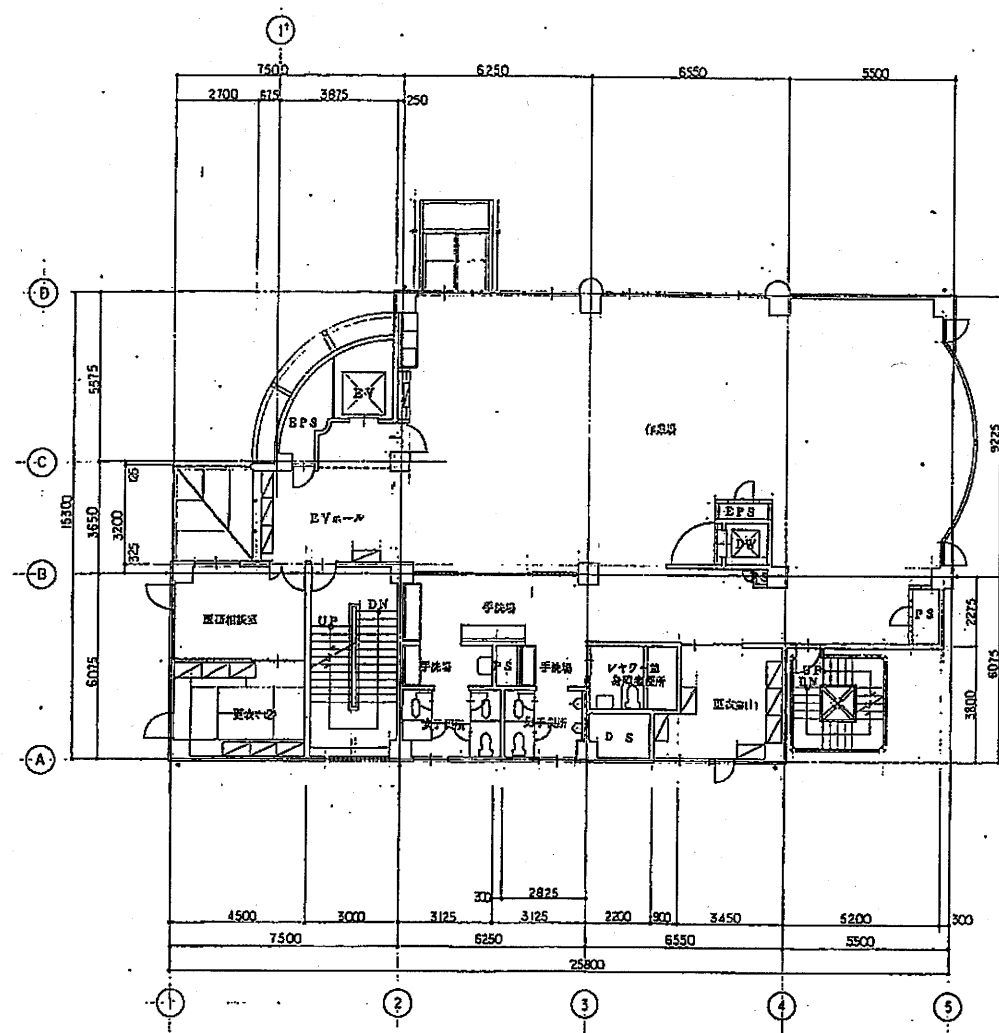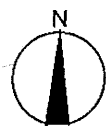


2階平面図 S: 1/250

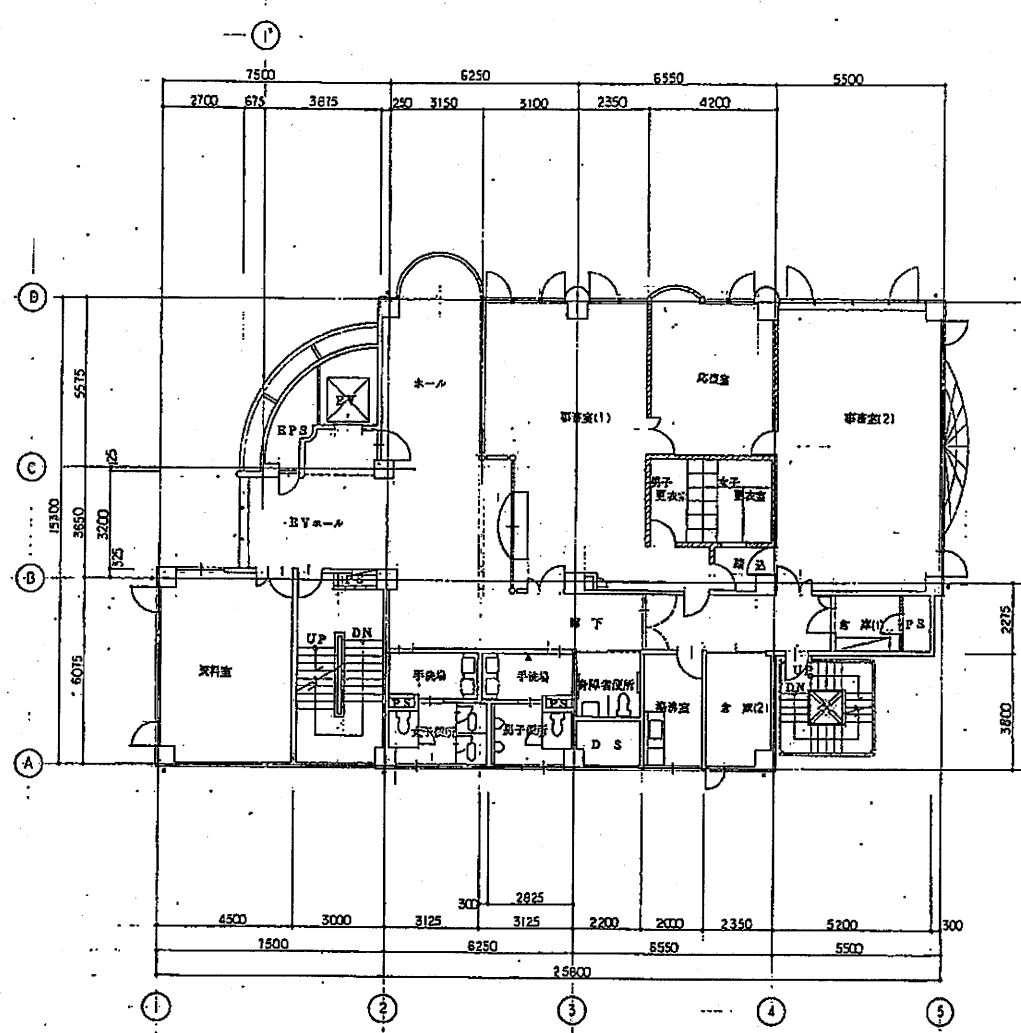



3階平面図 S: 1/250

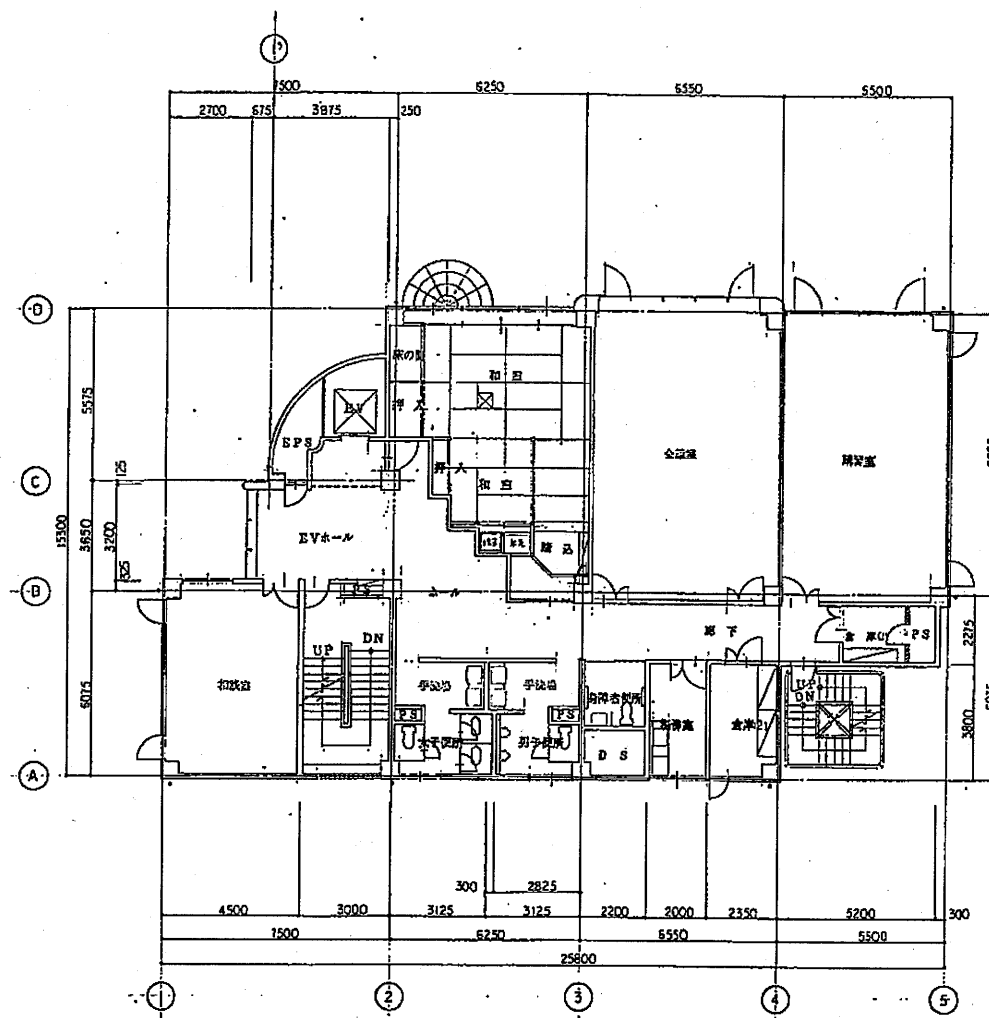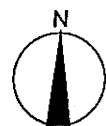


4階平面図 S: 1/250

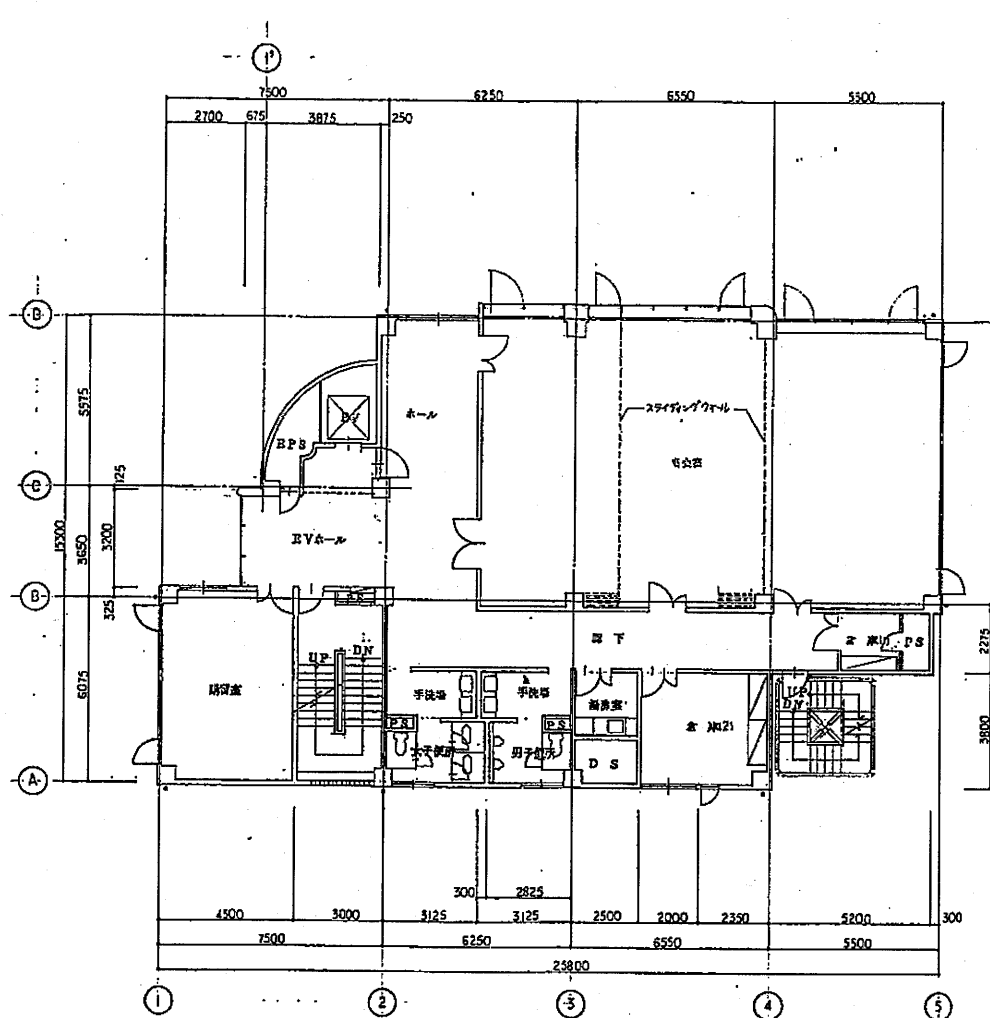


5階平面図 S: 1/250

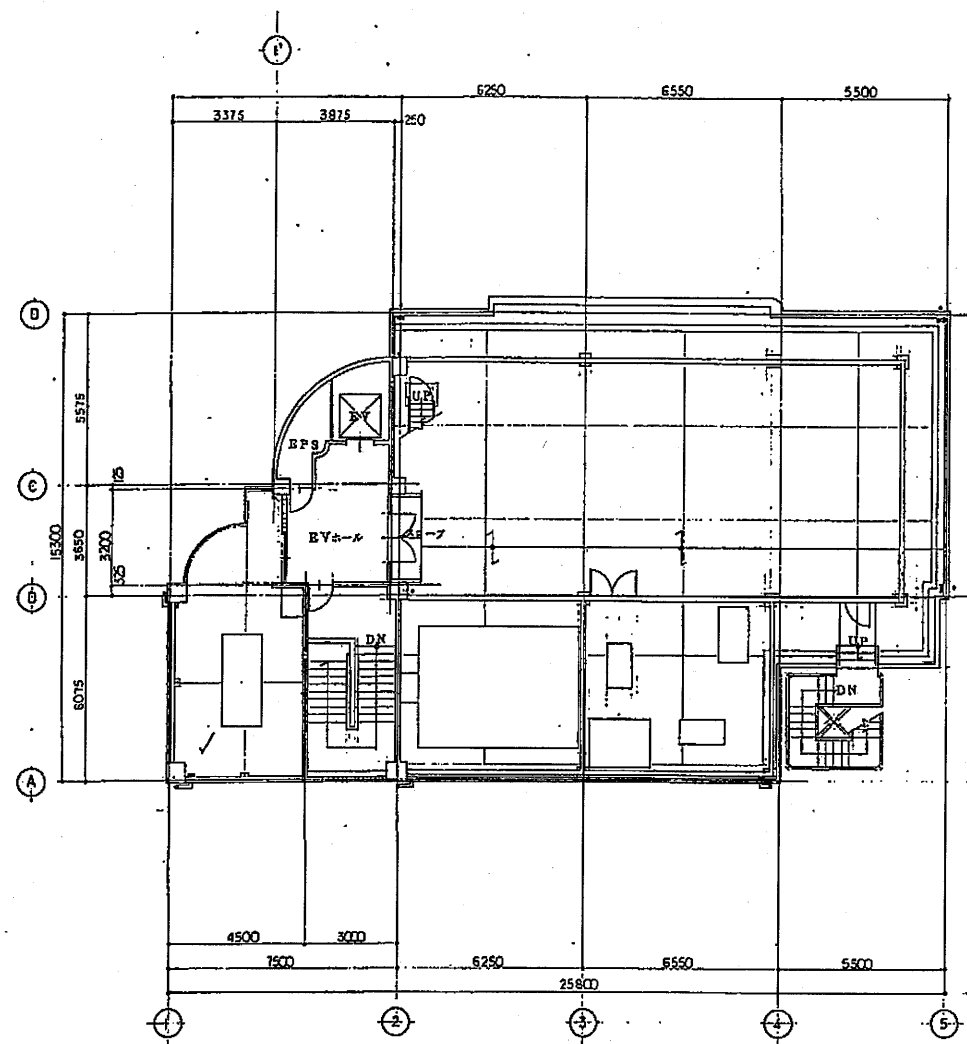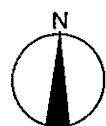


6階平面図 S: 1/250

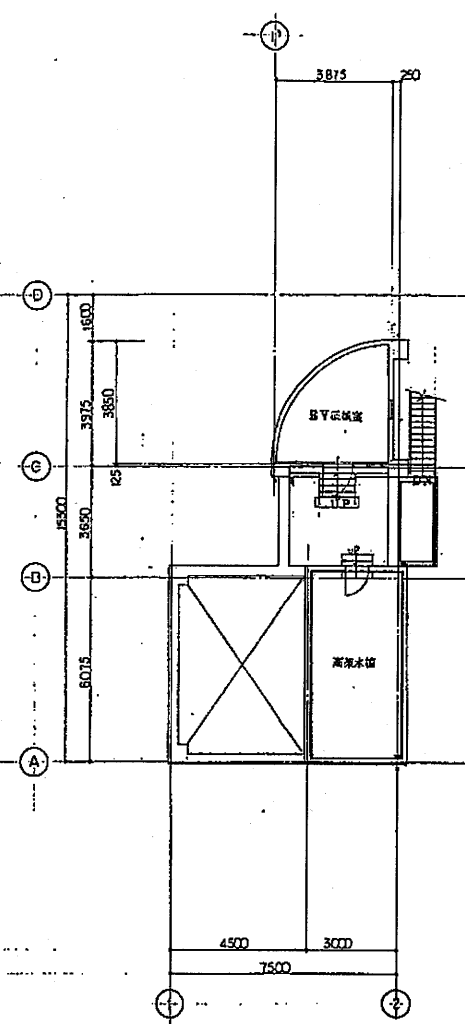


PH平面図 S: 1/250

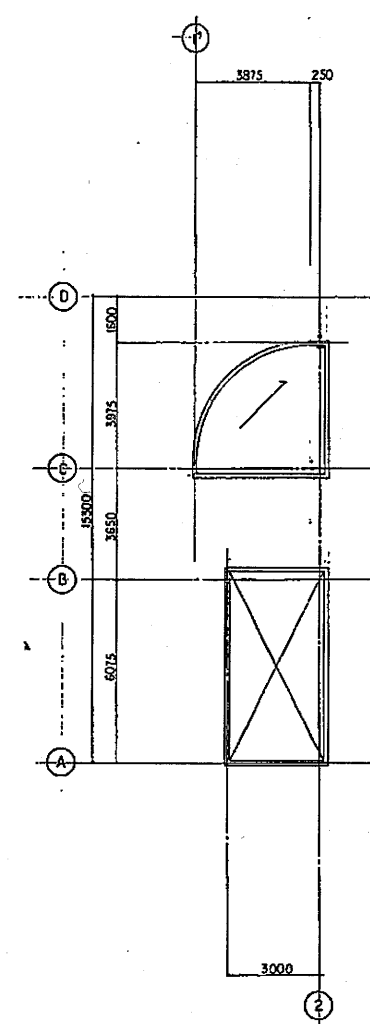


PH屋根伏図 S: 1/250

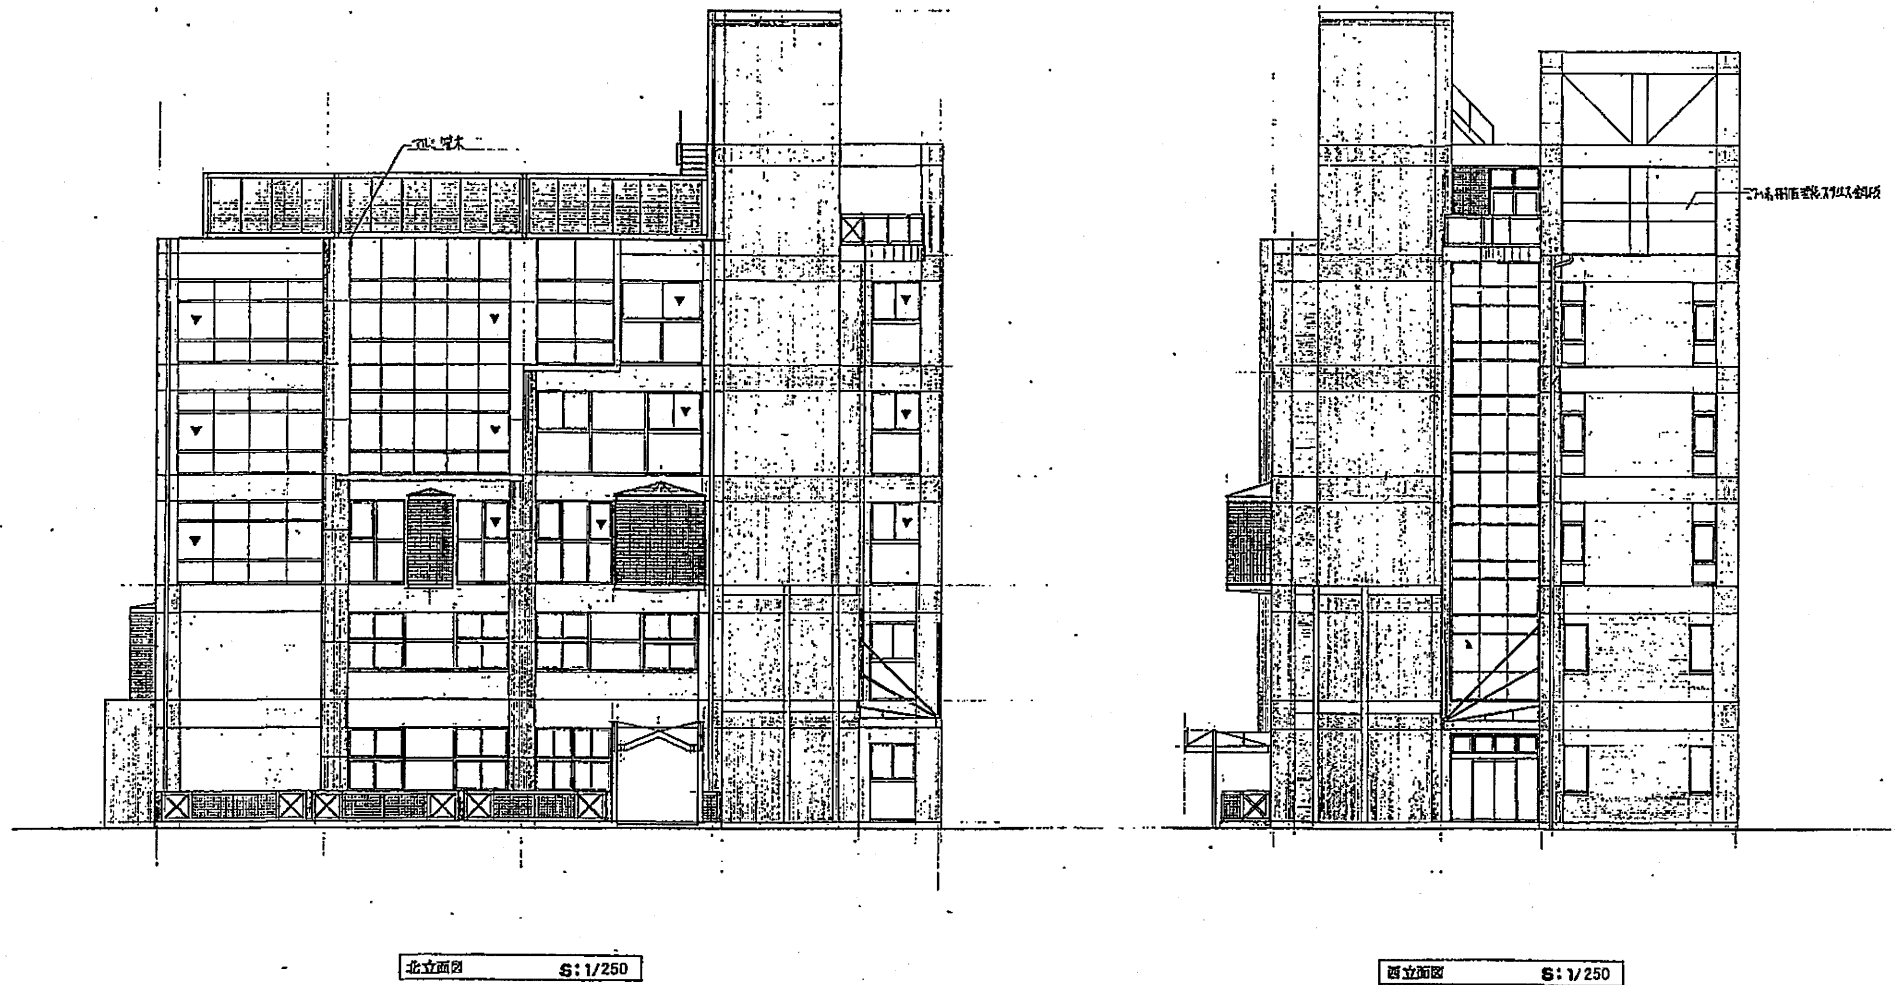

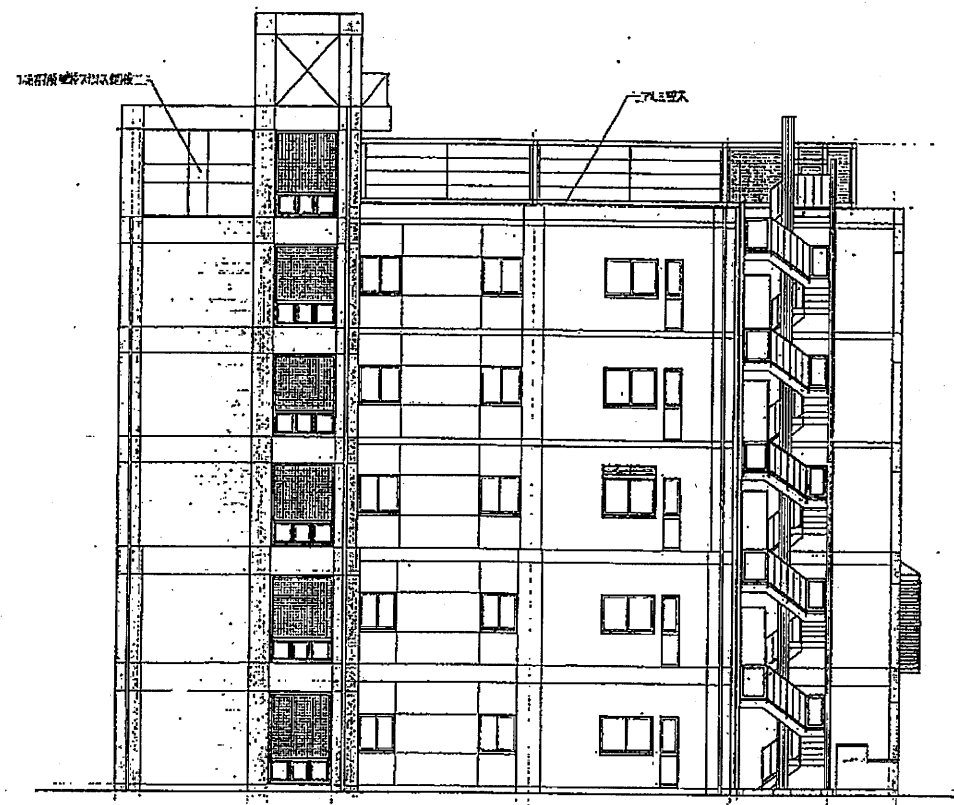

南立面図 S: 1/250

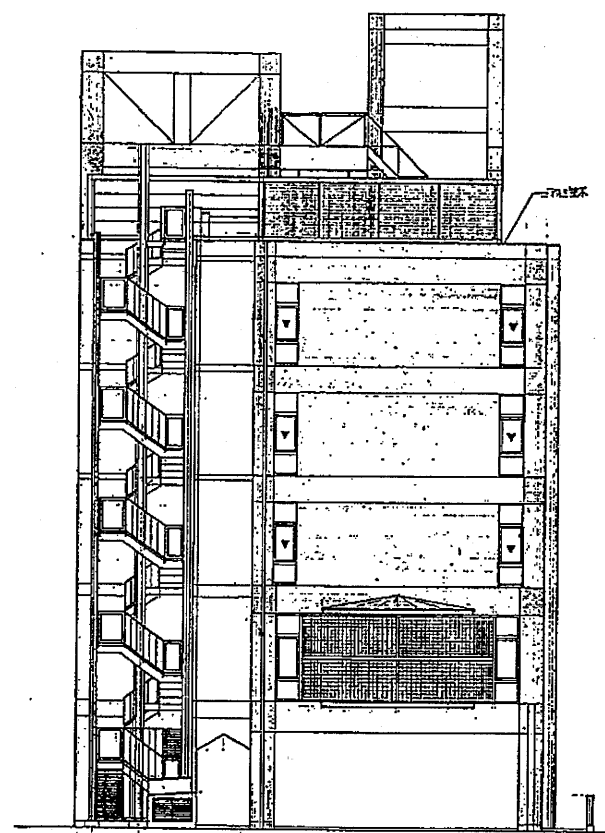

東立面図 S: 1/250