

地積測量図


東側区域【夢洲中一丁目1番20】

座 標 求 積 表

地 番	①1-20	X _n	Y _n	(X _{n+1} -X _{n-1}) Y _n
測 点	標 識			
RCP10B		-149372.619	-55903.277	-2083123.810851
RC403		-149446.661	-55964.423	3173294.712946
RC404		-149429.321	-55985.419	561589.737989
RC330		-149456.692	-56008.023	2099236.710063
RC329		-149466.802	-56014.972	1533633.918388
RC328		-149484.071	-56024.683	1750827.368433
RC327		-149498.053	-56033.201	682652.487783
RC326		-149496.254	-56036.153	141042.997101
RC325		-149500.570	-56038.677	486864.025776
RC324		-149504.942	-56041.104	493273.797408
RC323		-149509.372	-56043.421	499963.358741
RC322		-149513.863	-56045.619	506764.486998
RC321		-149518.414	-56047.690	513116.601950
RC320		-149523.018	-56049.639	519131.756418
RC319		-149527.676	-56051.457	524921.894805
RC318		-149532.383	-56053.141	530262.713860
RC317		-149537.136	-56054.692	535266.253908
RC316		-149541.932	-56056.107	539764.254303
RC315		-149546.765	-56057.386	543812.701586
RC314		-149551.633	-56058.527	547467.574682
RC313		-149556.531	-56059.529	550672.753367
RC312		-149561.456	-56060.392	553428.189824
RC311		-149566.403	-56061.115	454095.031500
RCP3C		-149569.556	-56061.484	284455.969816
K1002		-149571.477	-56039.526	1163324.520234
YKP1	金 属 板	-149590.315	-55824.616	-3515443.543368
YK4	プラスチック杭	-149508.504	-55757.060	-5932049.370460
YK5		-149483.924	-55768.496	-7578102.078960
			倍 面 積	80145.014240
			面 積	40072.5071200
			地 積	40072.50 m ²

地積測量図

西側区域【夢洲中一丁目1番25, 58】

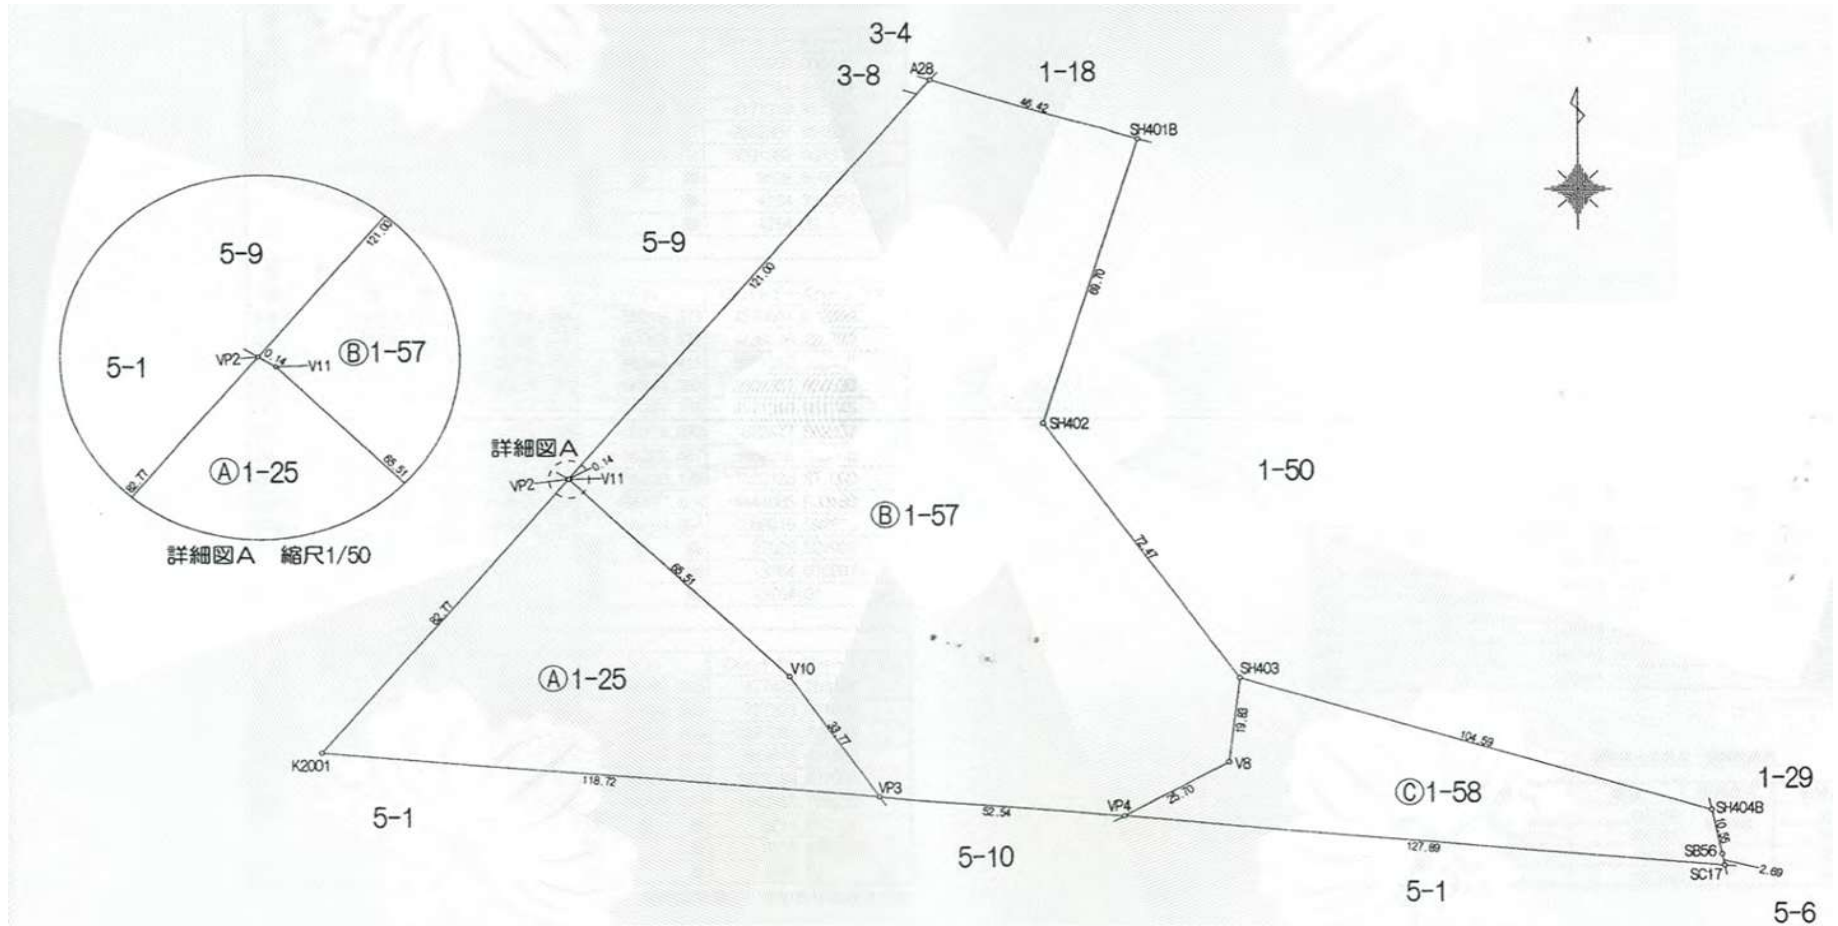

地積測量図

西側区域【夢洲中一丁目1番25,58】

座標求積表

地番 ㉠ 1-25					
測点	標識	X _n	Y _n	(X _{n+1} -X _{n-1}) Y _n	
K2001		-149540.552	-56393.111	4182969.008425	
VP3		-149550.896	-56274.839	-992744.434799	
V10		-149522.911	-56293.755	-4171310.951745	
V11		-149476.797	-56340.287	-2602357.856530	
VP2		-149476.721	-56340.411	3591982.903305	
				倍面積	8528.668656
				面積	4264.3343280
				地積	4264.33 m ²

地番 ㉡ 1-57					
測点	標識	X _n	Y _n	(X _{n+1} -X _{n-1}) Y _n	
SH401B	金属プレート	-149396.985	-56218.978	-4510561.042896	
A28	金属プレート	-149383.409	-56263.372	4486216.229792	
VP2		-149476.721	-56340.411	5261518.302468	
V11		-149476.797	-56340.287	2602357.856530	
V10		-149522.911	-56293.755	4171310.951745	
VP3		-149550.896	-56274.839	1832477.582357	
VP4		-149555.474	-56222.497	-459056.688005	
V8		-149542.731	-56200.175	-1823133.677000	
SH403		-149523.034	-56197.824	-4444685.900160	
SH402		-149463.641	-56239.364	-7088915.592836	
				倍面積	27528.021995
				面積	13764.0109975
				地積	13764.01 m ²

地番 ㉢ 1-58					
測点	標識	X _n	Y _n	(X _{n+1} -X _{n-1}) Y _n	
SC17		-149566.618	-56095.085	477425.268435	
SB56		-149563.985	-56095.638	-727223.851032	
SH404B		-149553.654	-56097.809	-2297261.376359	
SH403		-149523.034	-56197.824	-613848.831552	
V8		-149542.731	-56200.175	1823133.677000	
VP4		-149555.474	-56222.497	1342986.785839	
				倍面積	5211.672331
				面積	2605.8361655
				地積	2605.83 m ²

境界点測量日：令和8年5月25日

引照点一覧表

測点名	X座標	Y座標	標識
VE1	-149411.044	-56006.542	マンホール外枠ボンチ穴
VE2	-149415.746	-56013.868	マンホール外枠ボンチ穴
VE3	-149432.548	-56038.039	マンホール外枠ボンチ穴
VE4	-149328.538	-56434.725	マンホール外枠ボンチ穴
VE5	-149342.392	-56390.571	マンホール外枠ボンチ穴
VE6	-149341.831	-56371.978	会所外角ボンチ穴


引照点測量日：令和8年5月25日

境界点・引照点 点間距離表

境界点名	引照点名	距離	境界点名	引照点名	距離
SH401B	VE1	212.900	SH404B	VE2	161.445
	VE2	205.966		VE3	135.052
A28	VE4	179.924	K2001	VE5	198.176
	VE5	133.648		VE6	199.841

地積測量図

西側区域【夢洲中一丁目3番6】

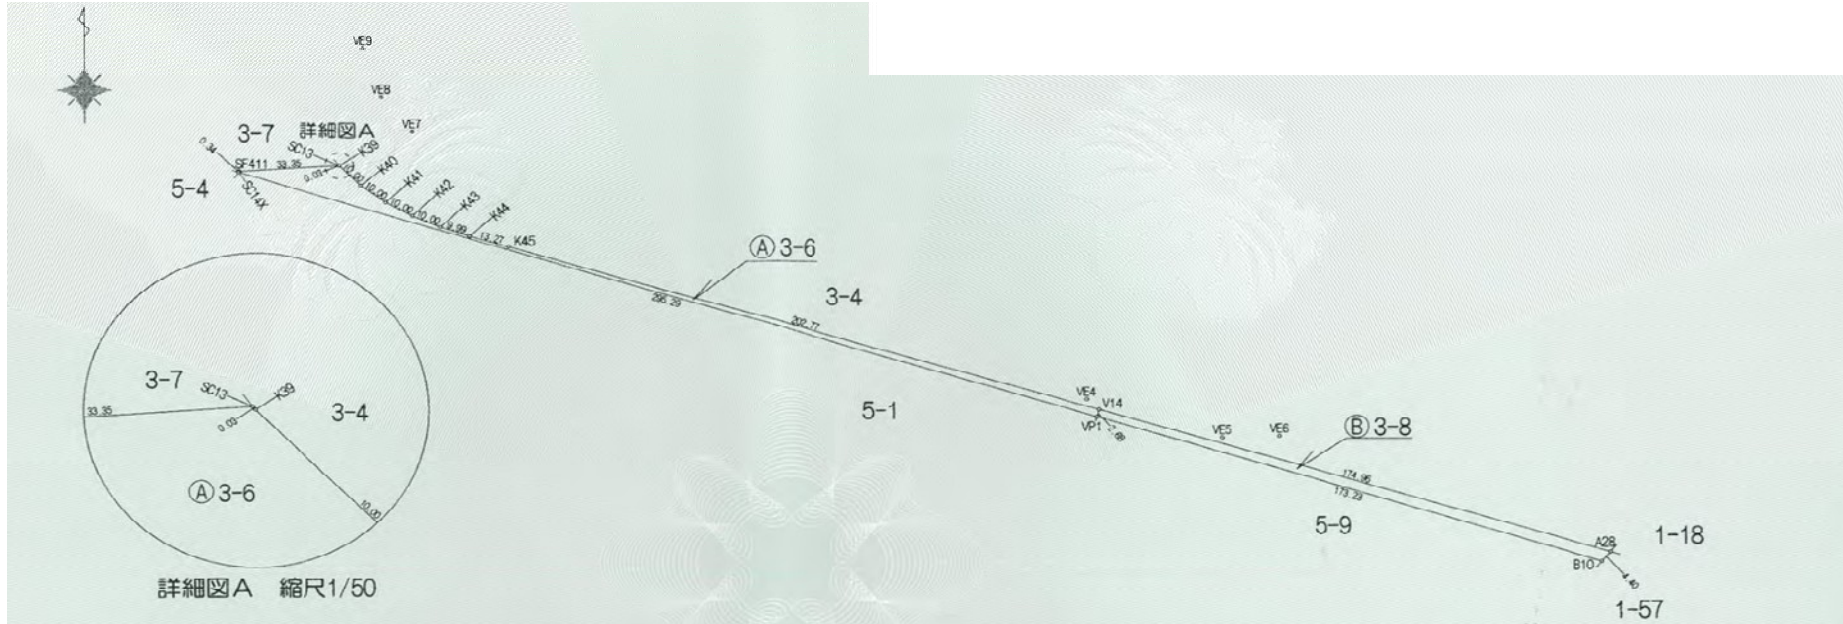

詳細図A 縮尺1/50

座標又は積表

地番	測点	標識	X _n	Y _n	(X _{n+1} -X _{n-1}) Y _n	
① 3-6	K45	金属プレート	-149272.941	-56624.606	-3570464.531330	
	K44	金属板	-149269.186	-56637.334	-400029.490042	
	K43	金属板	-149265.878	-56646.771	-414937.607575	
	K42	金属板	-149261.861	-56655.929	-507240.532337	
	K41	金属板	-149256.925	-56664.626	-622687.575114	
	K40	金属板	-149250.872	-56672.586	-746094.594090	
	K39	金属板	-149243.760	-56679.616	-404692.458240	
	SC13	金属板	-149243.732	-56679.637	123164.851201	
	SF411		-149245.933	-56712.924	141215.180760	
	SC14K		-149246.222	-56713.119	5041399.287267	
	VP1		-149334.826	-56431.428	4854175.005132	
	V14	金属プレート	-149332.241	-56430.691	-3492213.312535	
				倍面積	1594.232497	
				面積	797.1162465	
			地積	797.11	m ²	

地番	測点	標識	X _n	Y _n	(X _{n+1} -X _{n-1}) Y _n
② 3-8	V14	金属プレート	-149332.241	-56430.691	-2741572.260853
	VP1		-149334.826	-56431.428	3079124.437392
	B10		-149386.805	-56266.175	2733579.580025
	A28	金属プレート	-149383.409	-56263.372	-3069954.629808
			倍面積	1177.126756	
			面積	588.5633780	
			地積	588.56	m ²

境界点測量日：令和8年5月25日

引照点一覧表

測点名	X座標	Y座標	標識
VE4	-149328.538	-56434.725	マンホール外枠ボンチ穴
VE5	-149342.392	-56390.571	マンホール外枠ボンチ穴
VE6	-149341.831	-56371.978	倉所外角ボンチ穴
VE7	-149231.130	-56655.900	マンホール外枠ボンチ穴
VE8	-149218.599	-56665.883	マンホール外枠ボンチ穴
VE9	-149201.170	-56671.772	マンホール外枠ボンチ穴


引照点測量日：令和8年5月25日

境界点・引照点 点間距離表

境界点名	引照点名	距離	境界点名	引照点名	距離
A28	VE5	133.648	SC13	VE8	28.650
	VE6	116.292		VE9	43.282
V14	VE4	5.475	K45	VE7	52.225
	VE5	41.384		VE8	66.241

地積測量図

西側区域【夢洲中一丁目5番1】

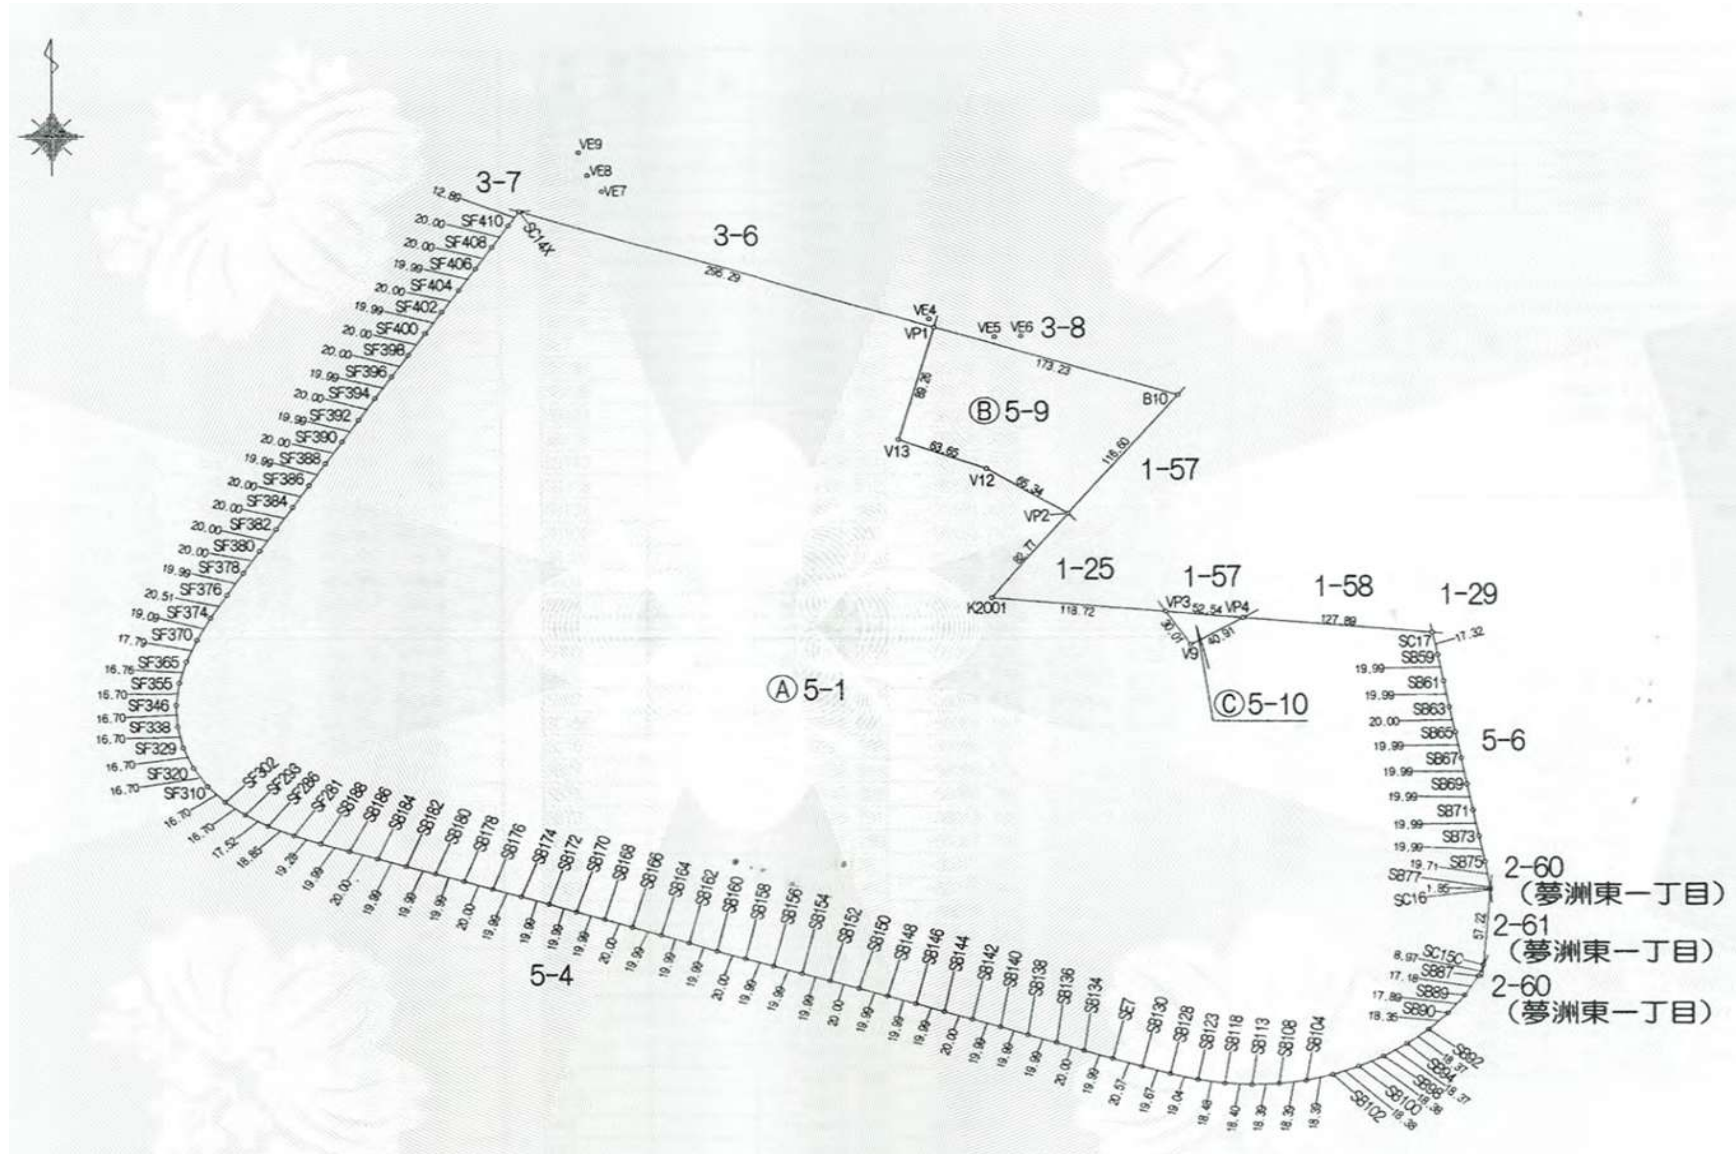

地積測量図

西側区域【夢洲中一丁目5番1】


座標求積表

地番	㉔ 5-1			
測点	標識	X _n	Y _n	(X _{n+1} -X _{n-1}) Y _n
SC14X		-149246.222	-56713.119	-4418859.380004
SF410		-149256.910	-56720.328	1546649.903904
SF408		-149273.490	-56731.513	1881273.702593
SF406		-149290.071	-56742.697	1881644.575217
SF404		-149306.651	-56753.881	1882015.447841
SF402		-149323.232	-56765.065	1882386.320465
SF400		-149339.812	-56776.249	1882757.193089
SF398		-149356.393	-56787.433	1883184.853146
SF396		-149372.974	-56798.618	1883498.971498
SF394		-149389.554	-56809.802	1883869.844122
SF392		-149406.135	-56820.986	1884240.716746
SF390		-149422.715	-56832.170	1884611.589370
SF388		-149439.296	-56843.354	1884982.461994
SF386		-149455.876	-56854.538	1885353.334618
SF384		-149472.457	-56865.722	1885724.207242
SF382		-149489.037	-56876.907	1886095.113027
SF380		-149505.618	-56888.091	1886466.025651
SF378		-149522.199	-56899.275	1886836.858275
SF376		-149538.779	-56910.459	1887207.690900
SF374		-149555.359	-56921.643	1887578.523524
SF372		-149571.940	-56932.827	1887949.356148
SF370		-149588.520	-56944.011	1888320.188772
SF368		-149605.101	-56955.195	1888691.021396
SF366		-149621.681	-56966.379	1889061.854020
SF364		-149638.262	-56977.563	1889432.686644
SF362		-149654.842	-56988.747	1889803.519268
SF360		-149671.423	-56999.931	1890174.351892
SF358		-149688.003	-57011.115	1890545.184516
SF356		-149704.584	-57022.299	1890916.017140
SF354		-149721.164	-57033.483	1891286.849764
SF352		-149737.745	-57044.667	1891657.682388
SF350		-149754.325	-57055.851	1892028.515012
SF348		-149770.906	-57067.035	1892399.347636
SF346		-149787.486	-57078.219	1892770.180260
SF344		-149804.067	-57089.403	1893140.912884
SF342		-149820.647	-57100.587	1893511.745508
SF340		-149837.228	-57111.771	1893882.578132
SF338		-149853.808	-57122.955	1894253.410756
SF336		-149870.389	-57134.139	1894624.243380
SF334		-149886.969	-57145.323	1894995.076004
SF332		-149903.550	-57156.507	1895365.908628
SF330		-149920.130	-57167.691	1895736.741252
SF328		-149936.711	-57178.875	1896107.573876
SF326		-149953.291	-57190.059	1896478.406500
SF324		-149969.872	-57201.243	1896849.239124
SF322		-149986.452	-57212.427	1897220.071748
SF320		-150003.033	-57223.611	1897590.904372
SF318		-150019.613	-57234.795	1897961.736996
SF316		-150036.194	-57245.979	1898332.569620
SF314		-150052.774	-57257.163	1898703.402244
SF312		-150069.355	-57268.347	1899074.234868
SF310		-150085.935	-57279.531	1899445.067492
SF308		-150102.516	-57290.715	1899815.900116
SF306		-150119.096	-57301.899	1900186.732740
SF304		-150135.677	-57313.083	1900557.565364
SF302		-150152.257	-57324.267	1900928.397988
SF300		-150168.838	-57335.451	1901299.230612
SF298		-150185.418	-57346.635	1901670.063236
SF296		-150202.000	-57357.819	1902040.895860
SF294		-150218.580	-57369.003	1902411.728484
SF292		-150235.161	-57380.187	1902782.561108
SF290		-150251.741	-57391.371	1903153.393732
SF288		-150268.322	-57402.555	1903524.226356
SF286		-150284.902	-57413.739	1903895.058980
SF284		-150301.483	-57424.923	1904265.891604
SF282		-150318.063	-57436.107	1904636.724228
SF280		-150334.644	-57447.291	1905007.556852
SF278		-150351.224	-57458.475	1905378.389476
SF276		-150367.805	-57469.659	1905749.222100
SF274		-150384.385	-57480.843	1906120.054724
SF272		-150400.966	-57492.027	1906490.887348
SF270		-150417.546	-57503.211	1906861.720972
SF268		-150434.127	-57514.395	1907232.553596
SF266		-150450.707	-57525.579	1907603.386220
SF264		-150467.288	-57536.763	1907974.218844
SF262		-150483.868	-57547.947	1908345.051468
SF260		-150500.449	-57559.131	1908715.884092
SF258		-150517.029	-57570.315	1909086.716716
SF256		-150533.610	-57581.499	1909457.549340
SF254		-150550.190	-57592.683	1909828.381964
SF252		-150566.771	-57603.867	1910199.214588
SF250		-150583.351	-57615.051	1910570.047212
SF248		-150600.932	-57626.235	1910940.879836
SF246		-150617.512	-57637.419	1911311.712460
SF244		-150634.093	-57648.603	1911682.545084
SF242		-150650.673	-57659.787	1912053.377708
SF240		-150667.254	-57670.971	1912424.210332
SF238		-150683.834	-57682.155	1912795.042956
SF236		-150700.415	-57693.339	1913165.875580
SF234		-150717.000	-57704.523	1913536.708204
SF232		-150733.580	-57715.707	1913907.540828
SF230		-150750.161	-57726.891	1914278.373452
SF228		-150766.741	-57738.075	1914649.206076
SF226		-150783.322	-57749.259	1915020.038700
SF224		-150800.902	-57760.443	1915390.871324
SF222		-150817.483	-57771.627	1915761.703948
SF220		-150834.063	-57782.811	1916132.536572
SF218		-150850.644	-57793.995	1916503.369196
SF216		-150867.224	-57805.179	1916874.201820
SF214		-150883.805	-57816.363	1917245.034444
SF212		-150900.385	-57827.547	1917615.867068
SF210		-150916.966	-57838.731	1917986.700692
SF208		-150933.546	-57849.915	1918357.533316
SF206		-150950.127	-57861.099	1918728.365940
SF204		-150966.707	-57872.283	1919099.198564
SF202		-150983.288	-57883.467	1919469.991188
SF200		-151000.868	-57894.651	1919840.783812
SF198		-151017.449	-57905.835	1920211.576436
SF196		-151034.029	-57917.019	1920582.369060
SF194		-151050.610	-57928.203	1920953.161684
SF192		-151067.190	-57939.387	1921323.954308
SF190		-151083.771	-57950.571	1921694.746932
SF188		-151100.351	-57961.755	1922065.539556
SF186		-151116.932	-57972.939	1922436.332180
SF184		-151133.512	-57984.123	1922807.124804
SF182		-151150.093	-57995.307	1923177.917428
SF180		-151166.673	-58006.491	1923548.710052
SF178		-151183.254	-58017.675	1923919.502676
SF176		-151200.834	-58028.859	1924290.295300
SF174		-151217.415	-58040.043	1924661.087924
SF172		-151234.000	-58051.227	1925031.880548
SF170		-151250.580	-58062.411	1925402.673172
SF168		-151267.161	-58073.595	1925773.465796
SF166		-151283.741	-58084.779	1926144.258420
SF164		-151300.322	-58095.963	1926515.051044
SF162		-151316.902	-58107.147	1926885.843668
SF160		-151333.483	-58118.331	1927256.636292
SF158		-151350.063	-58129.515	1927627.428916
SF156		-151366.644	-58140.699	1927998.221540
SF154		-151383.224	-58151.883	1928369.014164

地番	㉔ 5-1			
測点	標識	X _n	Y _n	(X _{n+1} -X _{n-1}) Y _n
SB152		-149831.674	-56503.244	655846.159596
SB150		-149837.479	-56484.104	655723.963336
SB148		-149843.283	-56464.965	655445.313720
SB146		-149849.087	-56445.826	655223.148208
SB144		-149854.891	-56426.687	655057.409383
SB142		-149860.696	-56407.547	654835.213123
SB140		-149866.500	-56388.408	654556.640064
SB138		-149872.304	-56369.269	654334.474552
SB136		-149878.108	-56350.130	654188.659170
SB134		-149883.913	-56330.990	653946.462910
SE7		-149889.717	-56311.851	662903.109972
SB130		-149895.521	-56292.712	653005.384180
SB128		-149900.922	-56273.573	540560.503290
SB126		-149906.323	-56254.434	400026.972590
SB124		-149911.724	-56235.295	220446.672320
SB122		-149917.125	-56216.156	24679.713414
SB120		-149922.526	-56197.017	-181356.238280
SB118		-149927.927	-56177.878	-385348.359780
SB116		-149933.328	-56158.739	-585280.323287
SB114		-149938.729	-56139.600	-779084.657324
SB112		-149944.130	-56120.461	-964866.947310
SB110		-149949.531	-56101.322	-1140961.082060
SB108		-149954.932	-56082.183	-1306769.849766
SB106		-149960.333	-56063.044	-1456641.016634
SB104		-149965.734	-56043.905	-1576626.444143
SB102		-149971.135	-56024.766	-1679618.498872
SB100		-149976.536	-56005.627	-1766019.364024
SB98		-149981.937	-55986.488	-1836907.773511
SB96		-149987.338	-55967.349	-1892388.878170
SB94		-149992.739	-55948.210	-1933464.149830
SB92		-149998.140	-55929.071	-1960232.666940
SB90		-150003.541	-55909.932	-1982803.306820
SB88		-150008.942	-55890.793	-2002274.946700
SB86		-150014.343	-55871.654	-2018748.547376
SB84		-150019.744	-55852.515	-2032224.106870
SB82		-150025.145	-55833.376	-2042700.726364
SB80		-150030.546	-55814.237	-2050178.405858
SB78		-150035.947	-55795.098	-2054656.145352
SB76		-150041.348	-55775.959	-2057133.944846
SB74		-150046.749	-55756.820	-2058711.804340
SB72		-150052.150	-55737.681	-2059389.723834
SB70		-150057.551	-55718.542	-2059167.703328
SB68		-150062.952	-55699.403	-2058045.742822
SB66		-150068.353	-55680.264	-2056023.842316
SB64		-150073.754	-55661.125	-2053101.901810
SB62		-150079.155	-55641.986	-2049280.021304
SB60		-150084.556	-55622.847	-2044558.100798
SB58		-150090.957	-55603.708	-2038936.140292
SB56		-150096.358	-55584.569	-2032414.139786
SB54		-150102.759	-55565.430	-2025092.139280
SB52		-150108.160	-55546.291	-2016970.138774
SB50		-150114.561	-55527.	

地積測量図

東側区域【夢洲中一丁目5番2】

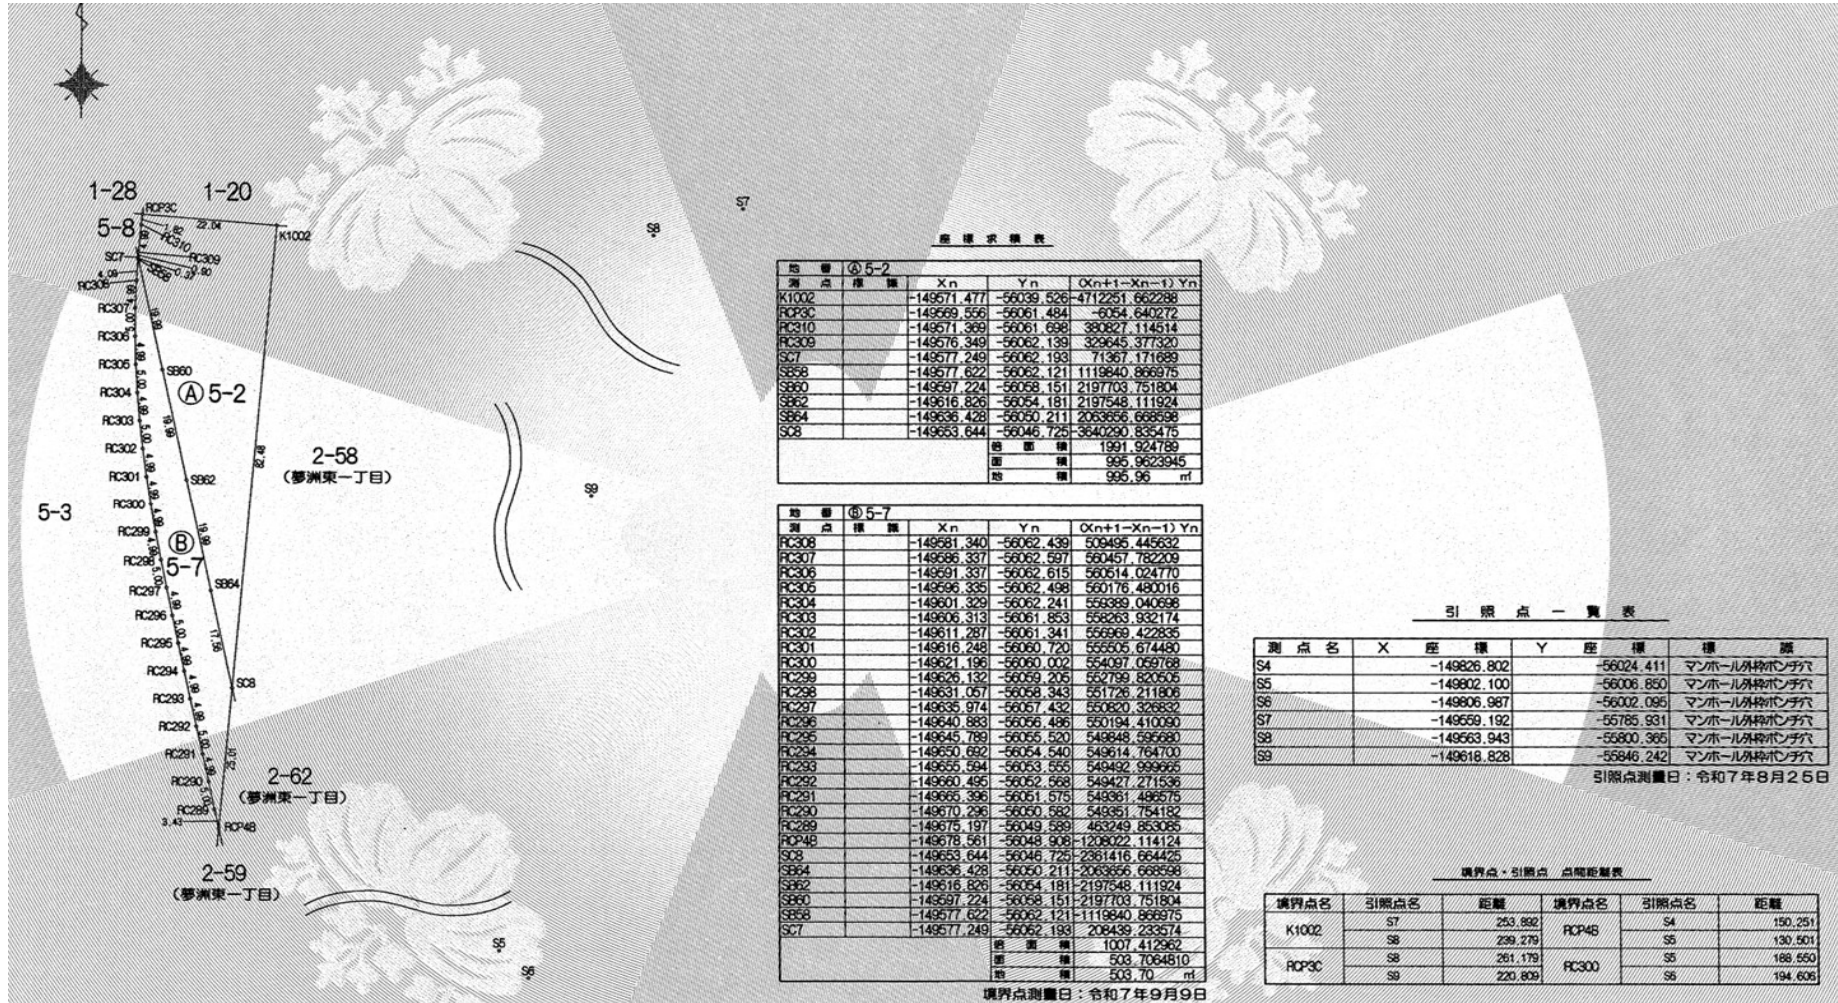

面積求積表

測点	標高	X _n	Y _n	0X _{n+1} -X _{n-1} Y _n
K1002		-149571.477	-56039.526	-4712251.662288
RC308		-149599.596	-56061.484	-6054.640272
RC310		-149571.369	-56061.698	38827.114514
RC309		-149576.349	-56062.199	32945.371320
SC7		-149577.249	-56062.193	71367.171899
SB68		-149577.622	-56062.121	1119840.866975
SB60		-149597.224	-56058.151	2197703.751804
SB62		-149516.826	-56054.181	2197548.111924
SB64		-149636.428	-56050.211	2063656.668598
SC8		-149653.644	-56046.725	3640290.835475
面積				1991.924789
面積				965.9623945
地積				965.96 m ²

面積求積表

測点	標高	X _n	Y _n	0X _{n+1} -X _{n-1} Y _n
RC308		-149581.340	-56062.439	509495.445632
RC307		-149586.337	-56062.597	560457.782209
RC306		-149591.337	-56062.615	560514.024770
RC305		-149596.335	-56062.498	560176.480016
RC304		-149601.329	-56062.241	559389.040598
RC303		-149606.313	-56061.853	558263.932174
RC302		-149611.287	-56061.341	556969.422835
RC301		-149616.248	-56060.720	555605.674480
RC300		-149621.196	-56060.002	554097.059768
RC299		-149626.132	-56059.205	552799.820505
RC298		-149631.057	-56058.343	551726.211806
RC297		-149635.974	-56057.432	550820.528832
RC296		-149640.883	-56056.486	550194.410030
RC295		-149645.789	-56055.520	549848.595680
RC294		-149650.692	-56054.540	549614.764700
RC293		-149655.594	-56053.555	549492.999665
RC292		-149660.495	-56052.568	549427.271536
RC291		-149665.396	-56051.575	549361.486575
RC290		-149670.296	-56050.582	549351.754182
RC289		-149675.197	-56049.589	463249.853085
RC288		-149678.561	-56048.906	1208022.114124
RC287		-149681.925	-56048.223	2361416.664425
SC8		-149653.644	-56046.725	2361416.664425
SB64		-149636.428	-56050.211	2063656.668598
SB62		-149516.826	-56054.181	2197548.111924
SB60		-149597.224	-56058.151	2197703.751804
SB68		-149577.622	-56062.121	1119840.866975
SC7		-149577.249	-56062.193	2063656.668598
面積				1007.412262
面積				503.7064810
地積				503.70 m ²

引照点一覧表

測点名	X座標	Y座標	標高
S4	-149826.802	-56024.411	マンホール外枠ボンプ穴
S5	-149802.100	-56006.850	マンホール外枠ボンプ穴
S6	-149806.987	-56002.095	マンホール外枠ボンプ穴
S7	-149559.192	-55785.931	マンホール外枠ボンプ穴
S8	-149563.943	-55800.365	マンホール外枠ボンプ穴
S9	-149618.828	-55846.242	マンホール外枠ボンプ穴

引照点測量日：令和7年8月25日


境界点・引照点 点間距離表

境界点名	引照点名	距離	境界点名	引照点名	距離
K1002	S7	253.892	RC48	S4	190.251
	S8	239.279		S5	130.501
	S9	261.179		S6	188.650
RC308	S8	220.809	RC300	S6	194.606

境界点測量日：令和7年9月9日

地積測量図

東側区域【夢洲東一丁目2番58】

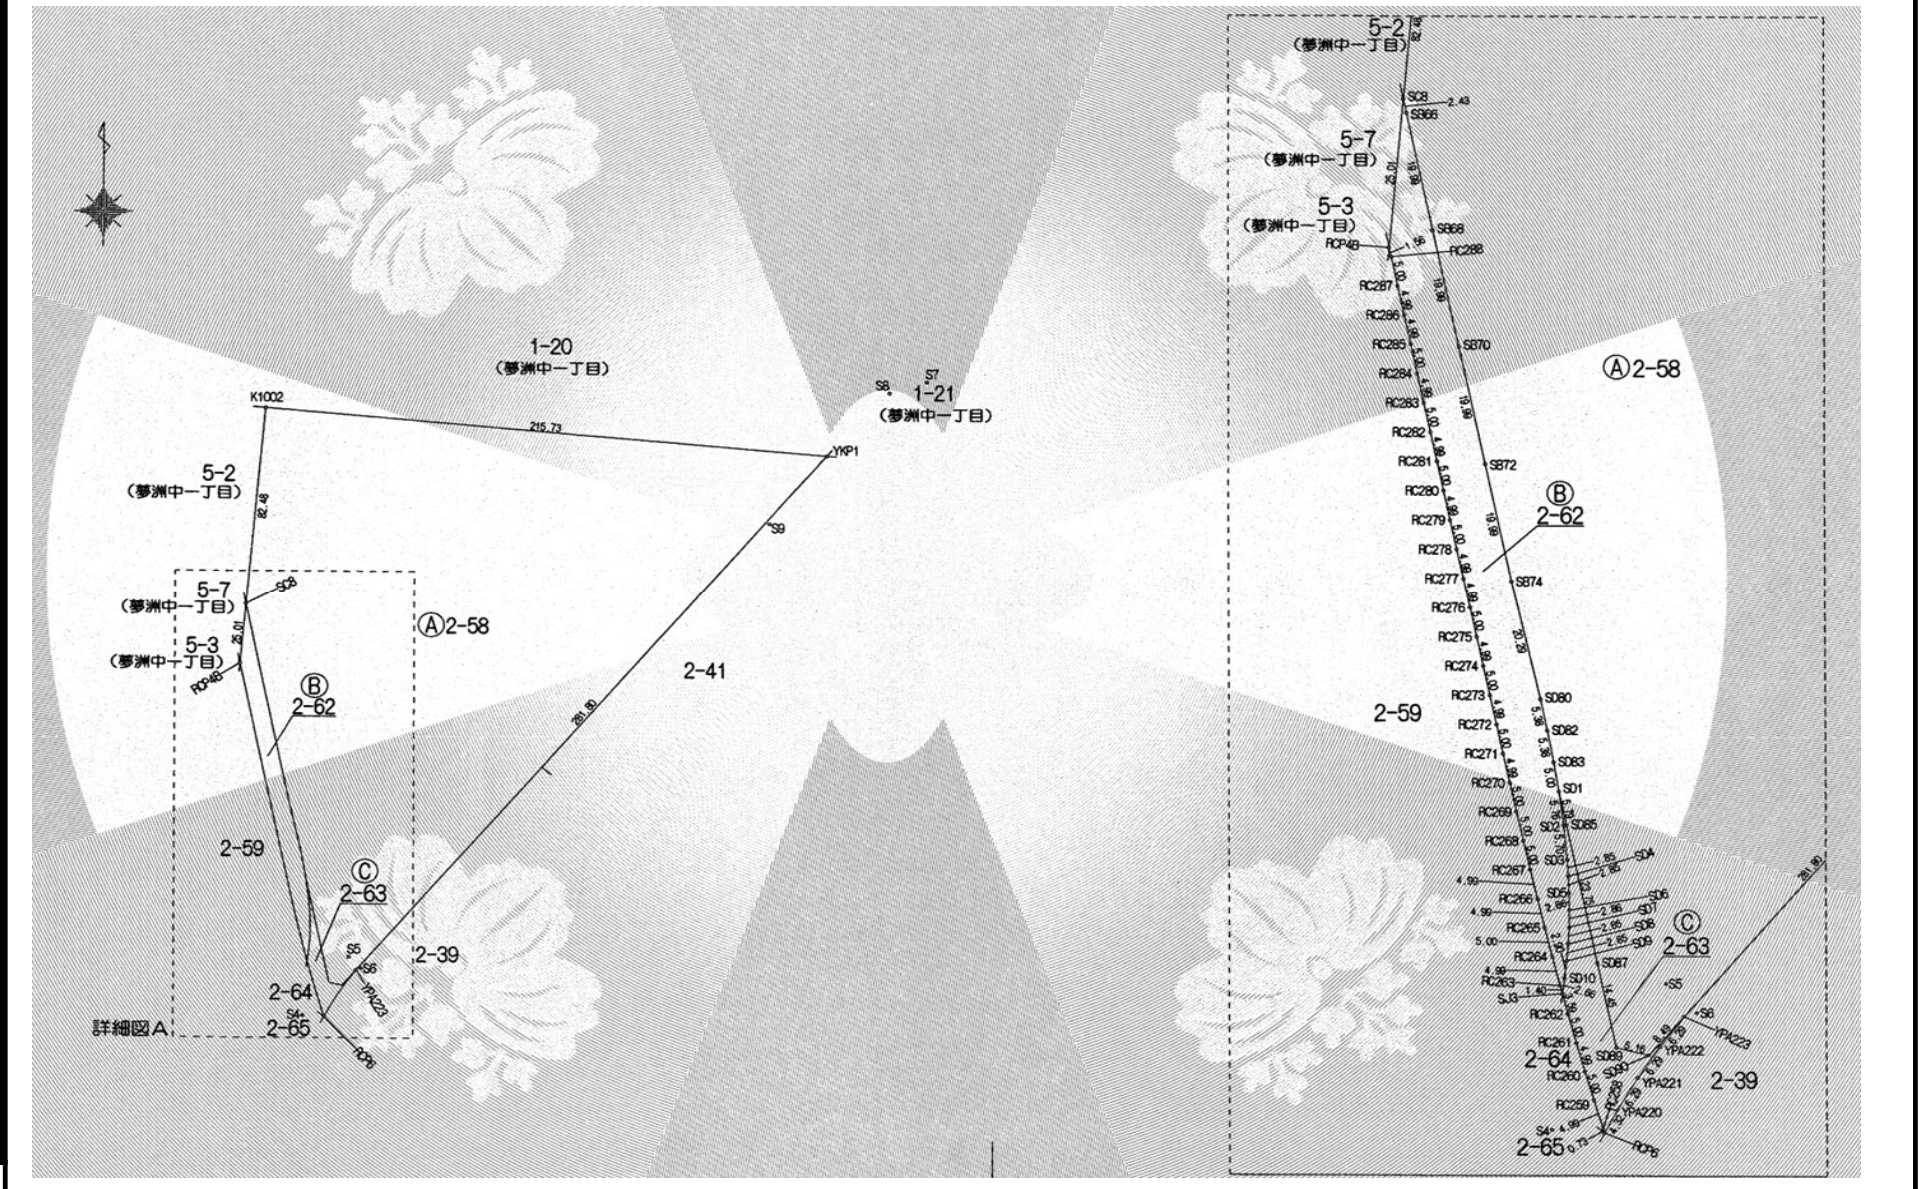

地積測量図

東側区域【夢洲東一丁目2番58】

座標求積表

地番	(A) 2-58	Xn	Yn	$(X_{n+1}-X_n) \cdot Y_n$
測点	標識			
YKP1	金剛プレート	-149590.315	-55824.616	-13182034.04928
K1002		-149571.477	-56039.526	3548527.142054
SC3		-149653.644	-56046.725	4738919.738925
SB66		-149656.030	-56046.241	1232344.747108
SB68		-149675.632	-56042.272	2197081.231488
SB70		-149695.234	-56038.302	2196925.591608
SB72		-149714.836	-56034.332	2196769.951728
SB74		-149734.438	-56030.362	2208772.900402
SD80		-149754.257	-56025.989	1406028.219944
SD82		-149759.534	-56024.939	592239.630169
SD83		-149764.828	-56023.979	573461.449044
SD1		-149769.770	-56023.207	595078.504754
SD85		-149775.450	-56022.057	1622678.881005
SD87		-149798.735	-56017.341	2098129.507155
SD89		-149812.905	-56014.471	863967.200704
SD90		-149814.159	-56009.460	-296570.090700
YPA223	金剛板	-149807.610	-56004.052	-12536171.015888
			総面積	56548.539572
			面積	28274.2697860
			地積	28274.26 m ²

参照点一覧表

測点名	X座標	Y座標	標識
S4	-149826.802	-56024.411	マンホール外枠ボンプ穴
S5	-149802.100	-56006.850	マンホール外枠ボンプ穴
S6	-149806.987	-56002.095	マンホール外枠ボンプ穴
S7	-149599.192	-55785.831	マンホール外枠ボンプ穴
S8	-149563.943	-55800.365	マンホール外枠ボンプ穴
S9	-149618.828	-55846.242	マンホール外枠ボンプ穴

参照点測量日：令和7年8月25日

境界点・参照点距離表

境界点名	参照点名	距離	境界点名	参照点名	距離
YKP1	S7	49.690	RCP6	S4	8.104
	S8	35.827		S5	26.903
K1002	S8	239.279	YPA222	S5	10.636
	S9	198.999		S6	8.048


地番	(B) 2-62	Xn	Yn	$(X_{n+1}-X_n) \cdot Y_n$
測点	標識			
RCP48		-149678.561	-56048.908	1482961.763324
RC288		-149680.097	-56048.596	360784.812452
RC287		-149684.998	-56047.503	549322.557003
RC286		-149689.898	-56046.611	549256.787800
RC285		-149694.798	-56045.618	549303.102018
RC284		-149699.699	-56044.625	549293.369625
RC283		-149704.599	-56043.632	549283.637232
RC282		-149709.500	-56042.639	549273.904839
RC281		-149714.400	-56041.646	549264.172446
RC280		-149719.301	-56040.654	549254.449854
RC279		-149724.201	-56039.661	549244.717461
RC278		-149729.102	-56038.668	549234.985068
RC277		-149734.002	-56037.675	549169.215000
RC276		-149738.902	-56036.682	549215.520282
RC275		-149743.803	-56035.689	549205.787889
RC274		-149748.703	-56034.697	549196.065297
RC273		-149753.604	-56033.703	549130.289400
RC272		-149758.503	-56032.708	549064.505692
RC271		-149763.403	-56031.709	548942.653073
RC270		-149768.300	-56030.703	548768.674479
RC269		-149773.196	-56029.687	548474.606043
RC268		-149778.089	-56028.657	548072.322774
RC267		-149782.978	-56027.609	547501.795148
RC266		-149787.861	-56026.537	546819.001120
RC265		-149792.738	-56025.436	546079.924692
RC264		-149797.608	-56024.302	545116.458460
RC263		-149802.468	-56023.129	348631.931767
SJ3		-149803.831	-56022.787	-71821.212934
SD10		-149801.186	-56022.430	-310028.127620
SD9		-149798.297	-56022.113	-321398.862281
SD8		-149795.449	-56021.871	-319324.664700
SD7		-149792.597	-56021.699	-320051.966387
SD6		-149789.736	-56021.665	-320499.945465
SD5		-149786.876	-56021.706	-320052.006378
SD4		-149784.023	-56021.812	-319492.393636
SD3		-149781.173	-56021.980	-478203.621280
SD2		-149775.487	-56022.487	-638824.419261
SD1		-149769.770	-56023.207	-597151.363413
SD83		-149764.828	-56023.979	-573461.449044
SD82		-149759.534	-56024.939	-592239.630169
SD80		-149754.257	-56025.989	-1406028.219944
SB74		-149734.438	-56030.362	-2208772.900402
SB72		-149714.836	-56034.332	-2196769.951728
SB70		-149695.234	-56038.302	-2196925.591608
SB68		-149675.632	-56042.272	-2197081.231488
SB66		-149656.030	-56046.241	-1232344.747108
SC3		-149653.644	-56046.725	1262788.760975
			総面積	1823.466167
			面積	911.7330835
			地積	911.73 m ²

地番	(C) 2-63	Xn	Yn	$(X_{n+1}-X_n) \cdot Y_n$
測点	標識			
YPA223	金剛板	-149807.610	-56004.052	-81877.924024
YPA222	金剛板	-149812.697	-56007.767	581360.621460
YPA221	金剛板	-149817.990	-56011.183	601336.060988
YPA220	金剛板	-149823.433	-56014.354	520429.363014
RCP6	金剛板	-149827.281	-56016.321	176339.378908
RC258		-149826.581	-56016.539	-307642.832188
RC259		-149821.789	-56017.965	-537828.481965
RC260		-149816.980	-56019.336	-539634.263688
RC261		-149812.156	-56020.850	-541271.520300
RC262		-149807.318	-56021.914	-466382.434050
SJ3		-149803.831	-56022.787	-343531.729884
SD10		-149801.186	-56022.430	-310028.127620
SD9		-149798.297	-56022.113	-321398.862281
SD8		-149795.449	-56021.871	-319324.664700
SD7		-149792.597	-56021.699	-320051.966387
SD6		-149789.736	-56021.665	-320499.945465
SD5		-149786.876	-56021.706	-320052.006378
SD4		-149784.023	-56021.812	-319492.393636
SD3		-149781.173	-56021.980	-478203.621280
SD2		-149775.487	-56022.487	-638824.419261
SD1		-149769.770	-56023.207	-2072.888659
SD85		-149775.450	-56022.057	1622678.881005
SD87		-149798.735	-56017.341	2098129.507155
SD89		-149812.905	-56014.471	863967.200704
SD90		-149814.159	-56009.460	-296570.090700
			総面積	-447.130132
			面積	223.5650660
			地積	223.56 m ²

境界点測量日：令和7年9月9日

地積測量図

西側区域【夢洲東一丁目2番61】

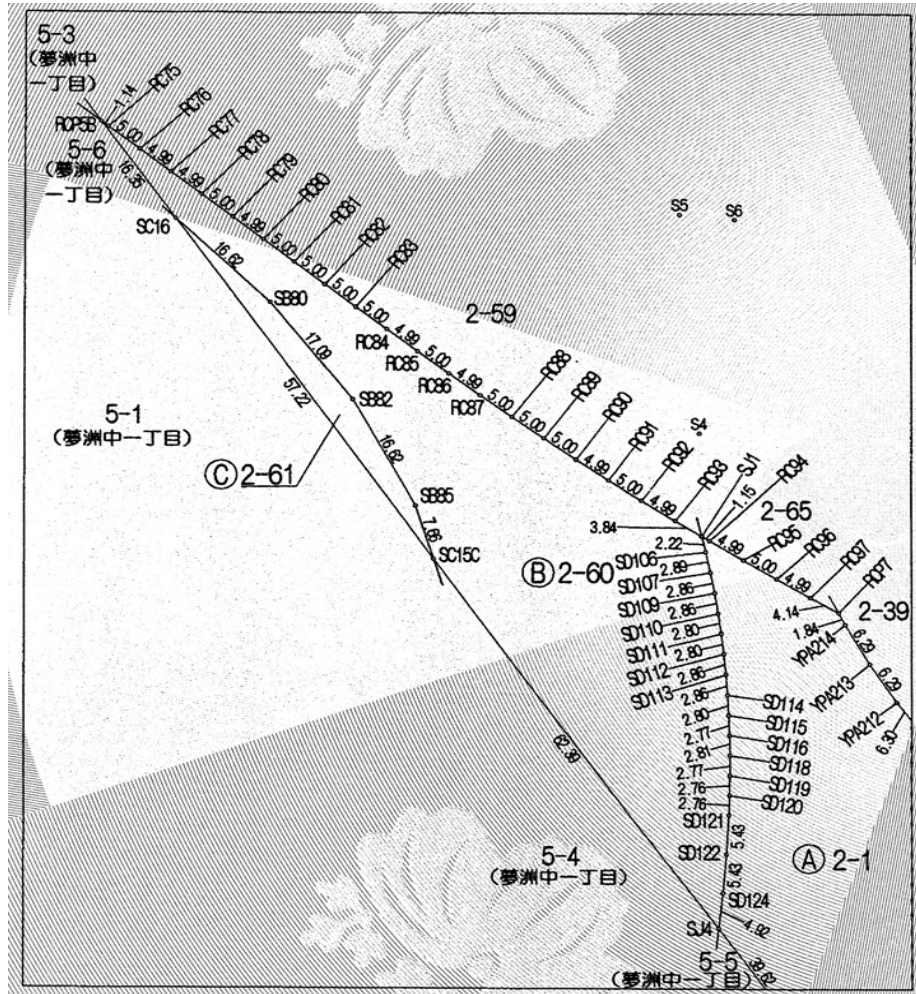


地番	測点	標高	X_n	Y_n	$(X_{n+1}-X_{n-1}) Y_n$
◎2-61	SC16		-149761.658	-56056.187	2268818.112638
	SC15C		-149818.666	-56061.181	2798462.033158
	SB85		-149811.576	-56058.258	-1310978.421588
	SB82		-149795.280	-56054.975	-1871339.285400
	SB80		-149778.192	-56054.472	-1884663.457584
		倍面積			298.981224
		面積			149.4906120
		地積			149.49 m ²

境界点測量日：令和7年9月9日

地積測量図

貸付予定地【夢洲中一丁目1番26, 54】

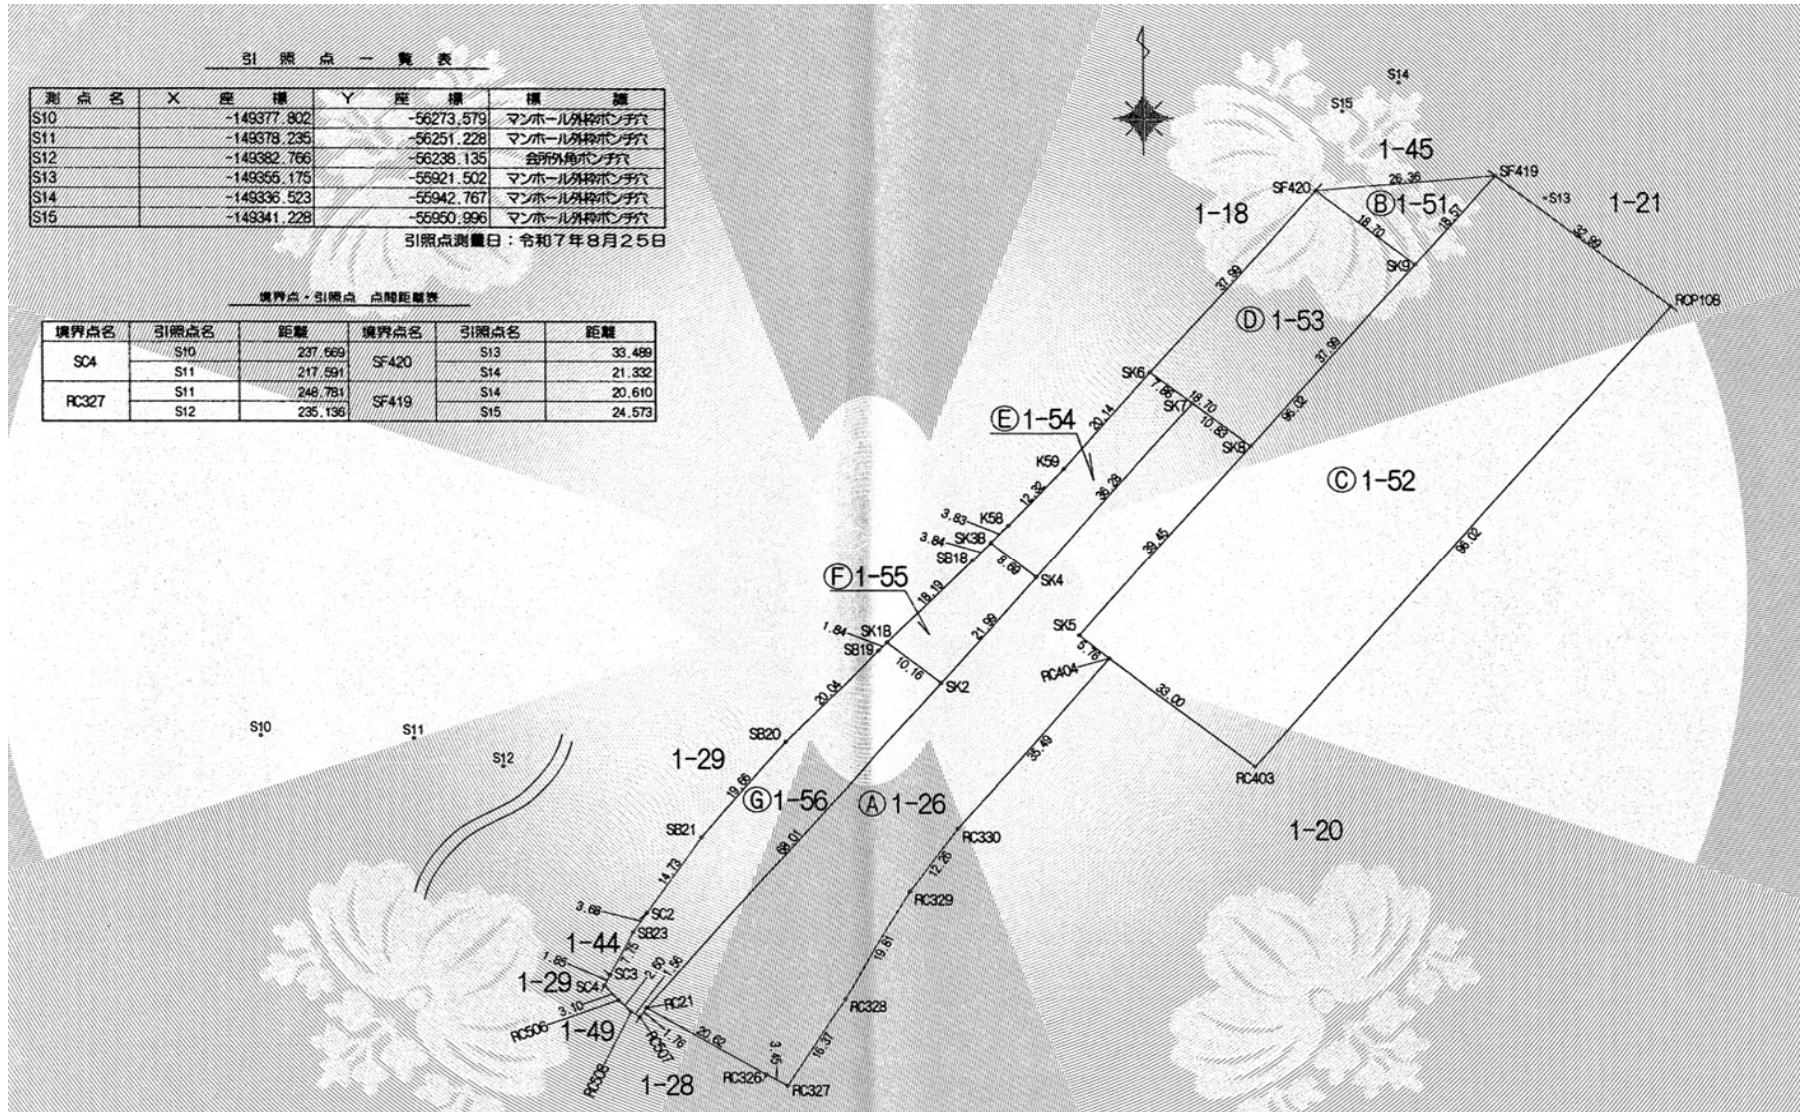

地積測量図

貸付予定地【夢洲中一丁目1番26,54】

座標求積表

地番 ㉔1-26					
測点	標識	X _n	Y _n	(X _{n+1} -X _{n-1}) Y _n	
SK7		-149388.327	-55973.105	1179689.160680	
SK4		-149416.305	-55996.216	2516525.943256	
SK2		-149433.268	-56010.225	3876803.733600	
RC21		-149485.521	-56053.771	3530602.820206	
RC326		-149496.254	-56036.153	702245.069396	
RC327		-149498.053	-56033.201	-662652.487783	
RC328		-149484.071	-56024.663	-1750627.368433	
RC329		-149466.802	-56014.972	-1533633.918388	
RC330		-149456.692	-56008.023	-2099236.710063	
RC404		-149429.321	-55985.419	-1738067.332855	
SK5		-149425.647	-55989.868	-1908806.579856	
SK8		-149395.229	-55964.747	-2088604.358040	
				倍面積	4037.972020
				面積	2018.9860100
				地積	2018.98 m ²

地番 ㉔1-51					
測点	標識	X _n	Y _n	(X _{n+1} -X _{n-1}) Y _n	
SF420		-149354.019	-55954.972	801499.018928	
SK9		-149365.930	-55940.550	-134984.547150	
SF419		-149351.606	-55928.721	-666166.995831	
				倍面積	347.475947
				面積	173.7379735
				地積	173.73 m ²

地番 ㉔1-52					
測点	標識	X _n	Y _n	(X _{n+1} -X _{n-1}) Y _n	
SF419		-149351.606	-55928.721	2965788.217188	
SK5		-149425.647	-55989.868	5322116.902740	
RC403		-149446.661	-55964.423	-2967681.422844	
RCP10B	金属プレート	-149372.619	-55903.277	-5313885.995235	
				倍面積	6337.701849
				面積	3168.8509245
				地積	3168.85 m ²

地番 ㉔1-53					
測点	標識	X _n	Y _n	(X _{n+1} -X _{n-1}) Y _n	
SF420		-149354.019	-55954.972	972945.053136	
SK6		-149383.318	-55979.170	2306901.595700	
SK8		-149395.229	-55964.747	-973115.020836	
SK9		-149365.930	-55940.550	-2305310.065500	
				倍面積	1421.562500
				面積	710.7812500
				地積	710.78 m ²

座標求積表

地番 ㉔1-54					
測点	標識	X _n	Y _n	(X _{n+1} -X _{n-1}) Y _n	
SK6		-149383.318	-55979.170	589292.722590	
K59	金属プレート	-149396.854	-55992.001	1380090.840648	
K58	金属プレート	-149407.966	-56000.307	667019.656677	
SK38		-149410.765	-56002.922	467008.366558	
SK4		-149416.305	-55996.216	-1256443.094808	
SK7		-149388.327	-55973.105	-1846384.814635	
				倍面積	583.677230
				面積	291.8361150
				地積	291.83 m ²


地番 ㉔1-55					
測点	標識	X _n	Y _n	(X _{n+1} -X _{n-1}) Y _n	
SK38		-149410.765	-56002.922	-152775.971216	
SB18		-149413.577	-56005.550	897824.972050	
SK1B		-149426.796	-56018.058	1103051.580078	
SK2		-149433.268	-56010.225	-587603.270475	
SK4		-149416.305	-55996.216	-1260082.848648	
				倍面積	414.461789
				面積	207.2308945
				地積	207.23 m ²

地番 ㉔1-56					
測点	標識	X _n	Y _n	(X _{n+1} -X _{n-1}) Y _n	
SK1B		-149426.796	-56018.058	-287372.637540	
SB19		-149428.138	-56019.328	890819.353856	
SB20		-149442.688	-56033.105	1675333.806396	
SB21		-149458.037	-56045.412	1544667.600132	
SC2		-149470.259	-56053.640	856499.619200	
SB23		-149473.317	-56055.699	561285.714087	
SC3		-149480.272	-56059.119	483341.724018	
SC4		-149481.939	-56059.939	224295.815939	
RC506		-149484.273	-56057.884	237012.733552	
RC508		-149486.167	-56056.100	151687.806600	
RC507		-149486.979	-56054.767	-36211.379482	
RC21		-149485.521	-56053.771	-3010704.094181	
SK2		-149433.268	-56010.225	-3289200.463125	
				倍面積	1455.559451
				面積	727.7997255
				地積	727.79 m ²

測点測量日：令和7年9月9日

地積測量図

貸付予定地【夢洲中一丁目1番28】

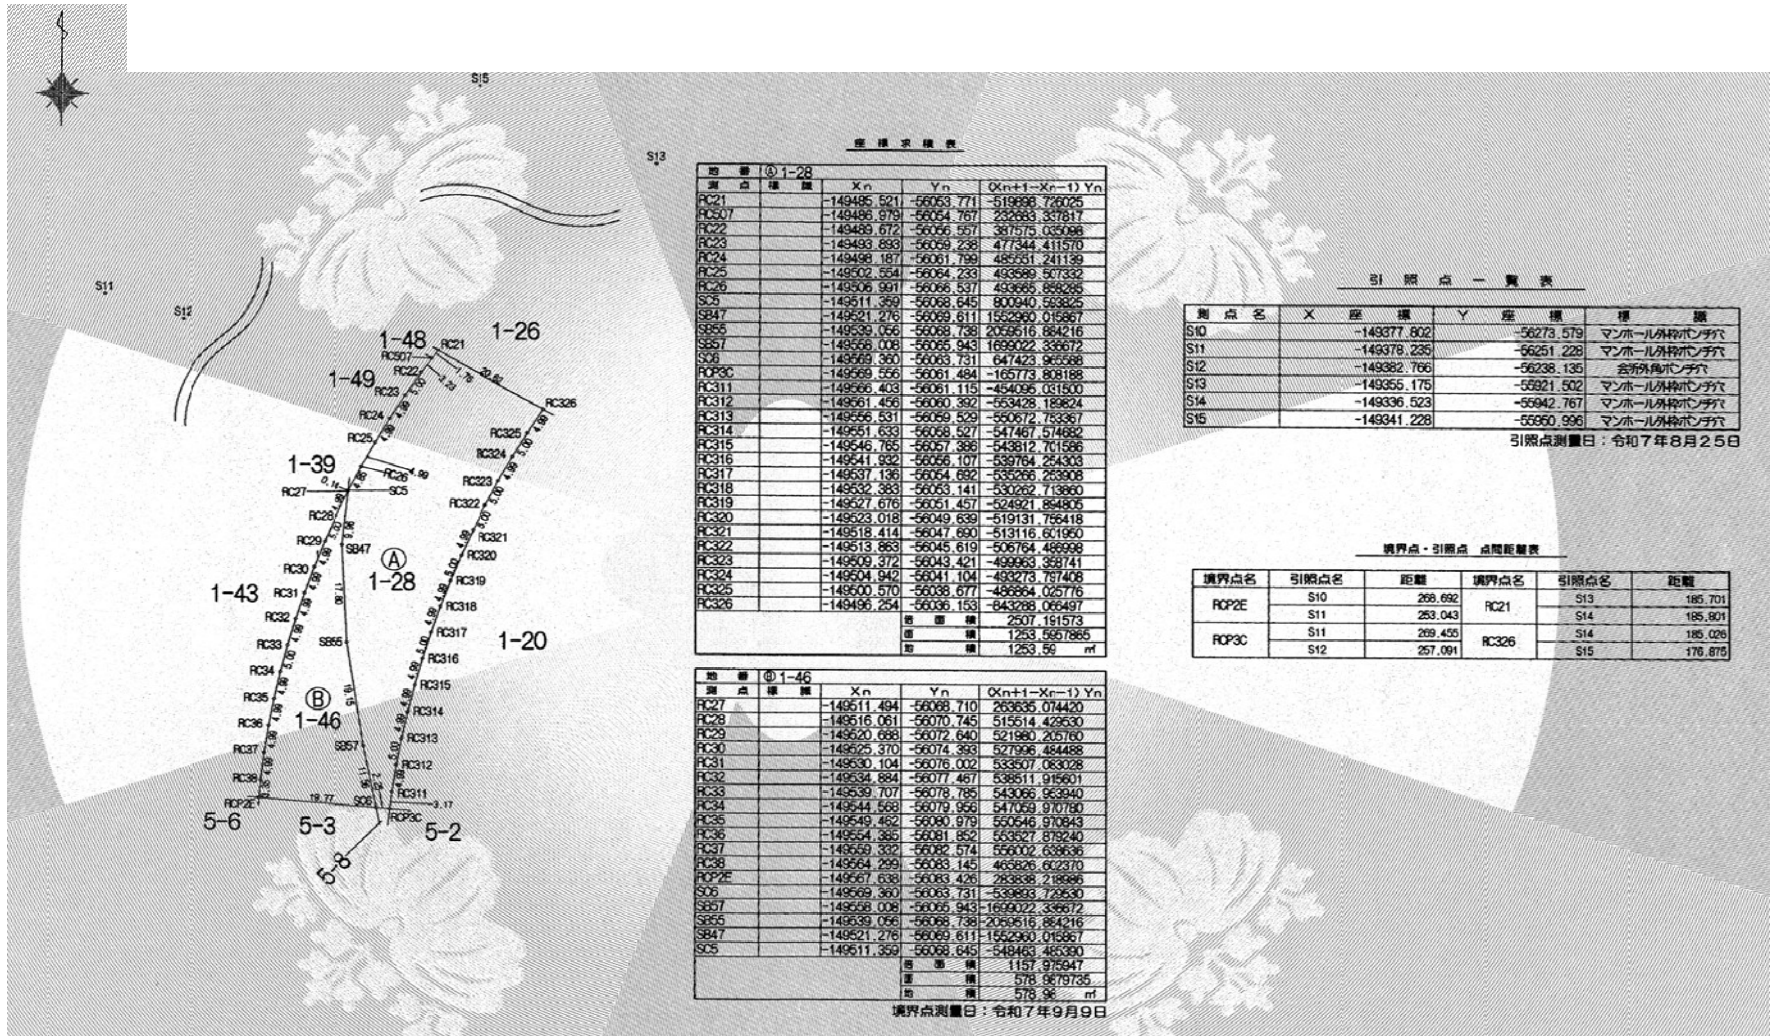

座標求積表

測点	座標	X _n	Y _n	0x _{n+1} -x _{n-1} Y _n
RC21		-149485.521	-56053.771	-519939.72025
RC27		-149486.979	-56054.767	232933.337817
RC22		-149489.672	-56056.597	367575.030988
RC23		-149493.693	-56059.238	477344.411570
RC24		-149498.187	-56061.799	485551.241139
RC25		-149502.554	-56064.233	493699.573332
RC26		-149506.991	-56066.537	493695.858295
SC5		-149511.359	-56068.645	800940.553025
SB47		-149521.276	-56069.611	1552960.016367
SB55		-149539.026	-56069.738	2059616.864216
SB57		-149559.006	-56065.943	1693022.336972
SC5		-149569.360	-56063.731	647423.955398
ROP3C		-149569.556	-56061.484	-165773.808188
RC311		-149566.403	-56061.115	-454046.031500
RC312		-149561.456	-56060.392	-553428.189624
RC313		-149556.531	-56059.529	-550672.753367
RC314		-149551.633	-56058.527	-547467.514682
RC315		-149546.765	-56057.386	-543812.701586
RC316		-149541.932	-56056.107	-539764.254303
RC317		-149537.136	-56054.692	-535266.253008
RC318		-149532.383	-56053.141	-530262.713960
RC319		-149527.678	-56051.457	-524821.854925
RC320		-149523.018	-56049.639	-519131.756418
RC321		-149518.414	-56047.690	-513116.601950
RC322		-149513.863	-56045.619	-506764.489998
RC323		-149509.372	-56043.421	-499993.358741
RC324		-149504.942	-56041.104	-492973.757408
RC325		-149500.570	-56038.677	-485664.025776
RC326		-149496.254	-56036.153	-478328.066497
面積				2507.191573
面積				1253.9557885
面積				1253.56

引照点一覧表

測点名	X座標	Y座標	標高
S10	-149377.802	-56273.579	マンホール外輪中心点
S11	-149378.235	-56251.229	マンホール外輪中心点
S12	-149382.766	-56238.135	会所外輪中心点
S13	-149355.175	-55921.502	マンホール外輪中心点
S14	-149336.523	-55942.767	マンホール外輪中心点
S15	-149341.228	-55860.996	マンホール外輪中心点

引照点測量日：令和7年8月25日

境界点・引照点 点間距離表


境界点名	引照点名	距離	境界点名	引照点名	距離
ROP2E	S10	269.692	RC21	S13	185.701
	S11	283.043		S14	185.801
ROP3C	S11	269.455	RC326	S14	185.026
	S12	267.091		S15	176.875

測点	座標	X _n	Y _n	0x _{n+1} -x _{n-1} Y _n
RC27		-149511.494	-56068.710	263635.074420
RC28		-149516.061	-56070.745	515514.429530
RC29		-149520.688	-56072.640	521980.205160
RC30		-149525.370	-56074.393	527996.484488
RC31		-149530.104	-56076.002	533507.063028
RC32		-149534.884	-56077.467	538511.919601
RC33		-149539.707	-56078.785	543066.953940
RC34		-149544.569	-56079.956	547059.910760
RC35		-149549.462	-56080.979	550546.970943
RC36		-149554.385	-56081.852	553587.979240
RC37		-149559.332	-56082.574	556002.838636
RC38		-149564.299	-56083.145	465626.622370
ROP2E		-149567.638	-56083.426	283638.219686
SC6		-149569.360	-56063.731	-539993.729530
SB57		-149558.006	-56065.943	-1699022.336972
SB55		-149539.026	-56069.738	-2059616.864216
SB47		-149521.276	-56069.611	-1552960.016367
SC5		-149511.359	-56068.645	-548463.465390
面積				1157.975947
面積				578.979735
面積				578.96

境界点測量日：令和7年9月9日

地積測量図

貸付予定地【夢洲中一丁目1番49】

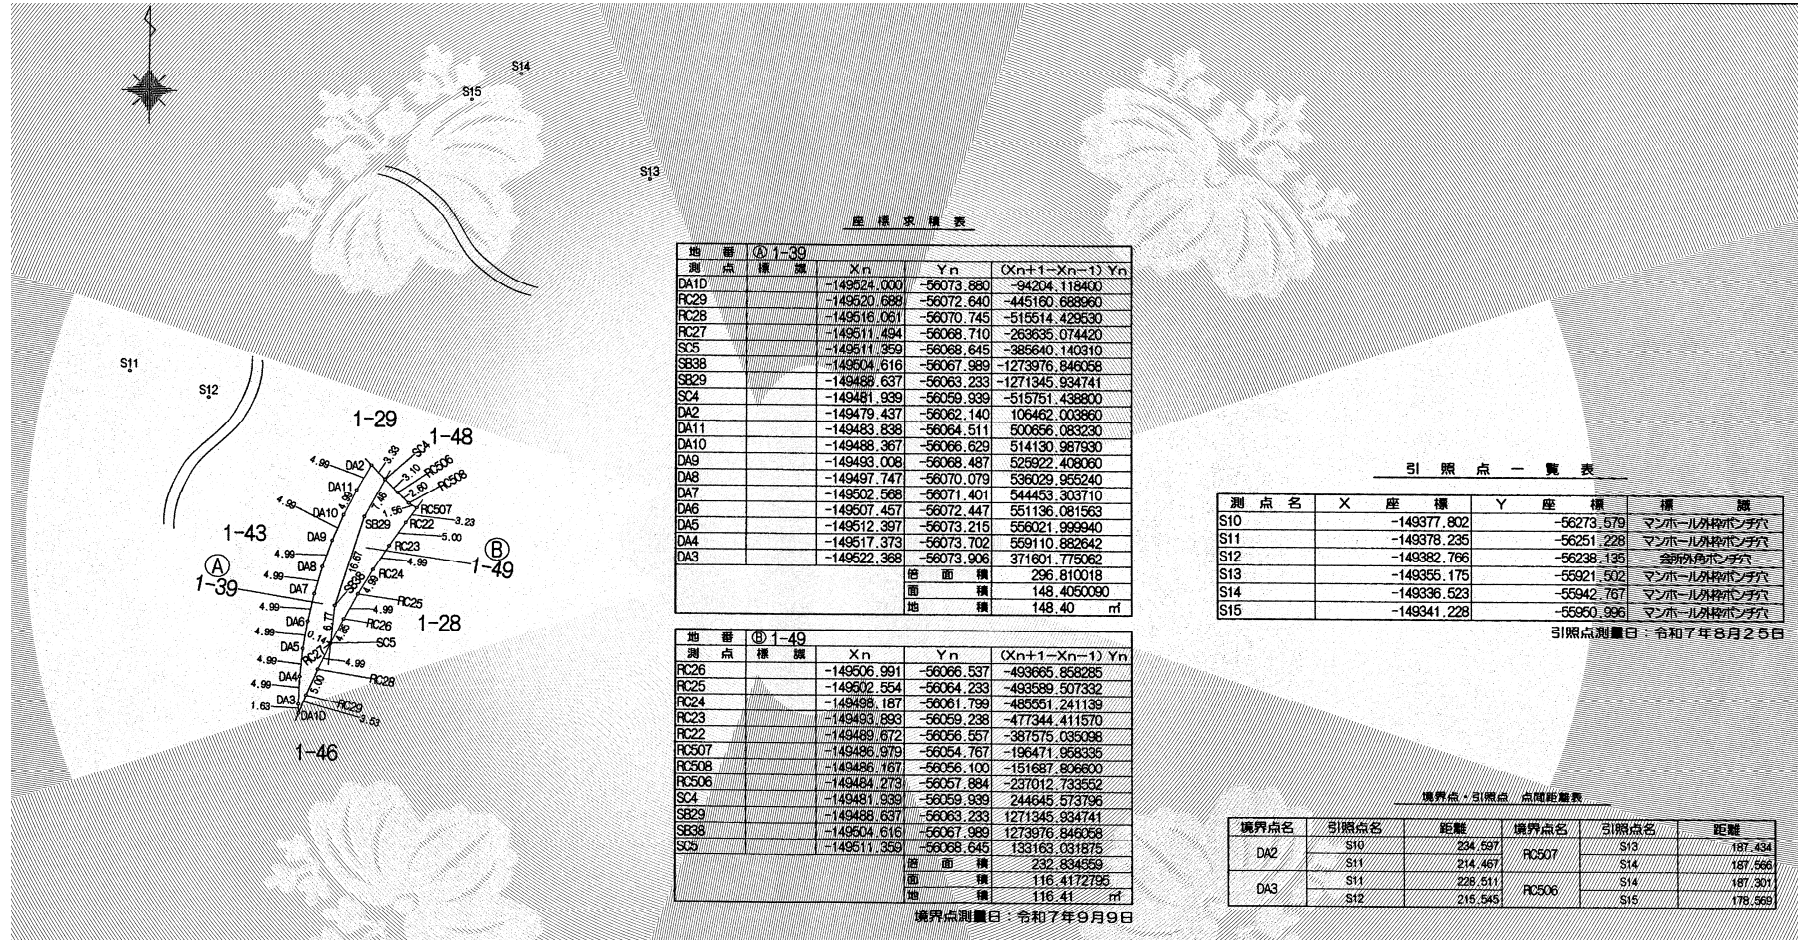

座標表

測点	座標	X _n	Y _n	O _(n+1-X_n-1) Y _n	
DA10		-149524.000	-56073.890	-94204.118400	
RC29		-149520.688	-56072.640	-445160.688960	
RC28		-149516.061	-56070.745	-515514.429530	
RC27		-149511.434	-56068.710	-263635.074420	
SC5		-149511.359	-56068.645	-385640.140310	
SB38		-149504.616	-56067.989	-1273376.846058	
SB29		-149488.637	-56063.233	-1271345.934741	
SC4		-149481.939	-56059.939	-515751.438800	
DA2		-149479.437	-56062.140	106462.003860	
DA11		-149483.838	-56064.511	500856.083230	
DA10		-149488.367	-56066.629	514130.987930	
DA9		-149493.008	-56068.487	525922.408060	
DA8		-149497.747	-56070.079	536029.955240	
DA7		-149502.588	-56071.401	544453.303710	
DA6		-149507.457	-56072.447	551136.081563	
DA5		-149512.397	-56073.215	556021.999940	
DA4		-149517.373	-56073.702	559110.882642	
DA3		-149522.368	-56073.906	371601.775062	
				積面積	296.810018
				面積	148.4050090
				地積	148.40 m ²

参照点一覧表

測点名	X座標	Y座標	標識
S10	-149377.802	-56273.579	マンホール外枠ボンプ穴
S11	-149378.235	-56251.228	マンホール外枠ボンプ穴
S12	-149382.766	-56238.135	金網外枠ボンプ穴
S13	-149355.175	-56921.502	マンホール外枠ボンプ穴
S14	-149336.523	-55942.767	マンホール外枠ボンプ穴
S15	-149341.228	-55960.996	マンホール外枠ボンプ穴

参照点測量日：令和7年8月25日

測点	座標	X _n	Y _n	O _(n+1-X_n-1) Y _n	
RC26		-149506.991	-56066.537	-493665.858285	
RC25		-149502.554	-56064.233	-493589.507332	
RC24		-149498.187	-56061.799	-485551.241139	
RC23		-149493.893	-56059.238	-477344.411570	
RC22		-149489.672	-56056.557	-387575.035038	
RC507		-149486.979	-56054.767	-196471.958336	
RC508		-149486.167	-56056.100	-151687.896800	
RC506		-149484.273	-56057.894	-237012.733552	
SC4		-149481.939	-56059.939	244645.573736	
SB29		-149488.637	-56063.233	1271345.934741	
SB38		-149504.616	-56067.989	1273376.846058	
SC5		-149511.359	-56068.645	133163.031875	
				積面積	232.834559
				面積	116.4172795
				地積	116.41 m ²


境界点測量日：令和7年9月9日

境界点・参照点・点間距離表

境界点名	参照点名	距離	境界点名	参照点名	距離
DA2	S10	234.597	RC507	S13	187.434
	S11	214.467		S14	187.566
DA3	S11	226.511	RC506	S14	187.301
	S12	215.545		S15	178.569

地積測量図

貸付予定地【夢洲中一丁目1番59】

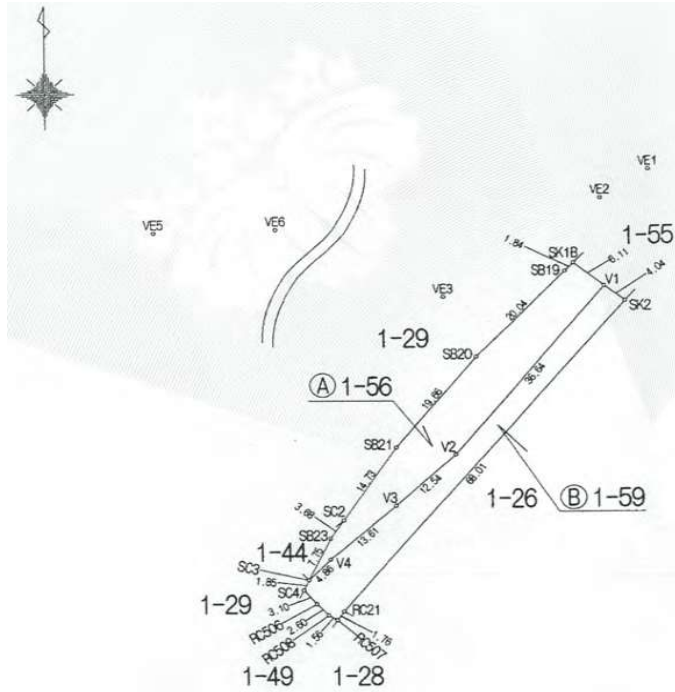

境界点・参照点 点間距離表

境界点名	参照点名	距離	境界点名	参照点名	距離
SK1B	VE1	19.512	SC4	VE4	404.964
	VE2	11.817		VE5	358.874
SK2	VE2	17.896	FC507	VE5	365.608
	VE3	27.823		VE6	348.842

座標求積表

地番 ① 1-56		X _n	Y _n	(X _{n+1} -X _{n-1}) Y _n	
測点	標識				
SK1B		-149426.796	-56018.058	-143070.120132	
SB19		-149428.138	-56019.328	890819.353856	
SB20		-149442.698	-56033.105	1675333.806395	
SB21		-149458.037	-56045.412	1544667.600132	
SC2		-149470.259	-56053.640	856499.619200	
SB23		-149473.317	-56055.699	561285.714087	
SC3		-149480.272	-56059.119	195702.384429	
V4		-149476.808	-56055.708	-697781.453184	
V3		-149467.824	-56045.481	-985727.919828	
V2		-149459.220	-56036.350	-2080741.748200	
V1		-149430.692	-56013.342	-1816176.601008	
				倍面積	810.635747
				面積	405.317835
				地積	405.31 m ²

地番 ② 1-59		X _n	Y _n	(X _{n+1} -X _{n-1}) Y _n	
測点	標識				
SC3		-149480.272	-56059.119	287639.339589	
SC4		-149481.939	-56059.939	224295.815939	
FC506		-149484.273	-56057.884	237012.733552	
FC508		-149486.167	-56056.100	151687.806600	
FC507		-149486.979	-56054.767	-36211.379482	
FC21		-149485.521	-56053.771	-3010704.094181	
SK2		-149433.268	-56010.225	-3070984.626525	
V1		-149430.692	-56013.342	1453658.251584	
V2		-149459.220	-56036.350	2080741.748200	
V3		-149467.824	-56045.481	985727.919828	
V4		-149476.808	-56055.708	697781.453184	
				倍面積	644.968288
				面積	322.4841440
				地積	322.48 m ²

境界点測量日：令和8年5月25日


参照点一覧表

測点名	X 座標	Y 座標	標識
VE1	-149411.044	-56006.542	マンホール外枠ボンチ穴
VE2	-149415.746	-56013.868	マンホール外枠ボンチ穴
VE3	-149432.548	-56038.039	マンホール外枠ボンチ穴
VE4	-149328.538	-56434.725	マンホール外枠ボンチ穴
VE5	-149342.392	-56390.571	マンホール外枠ボンチ穴
VE6	-149341.831	-56371.978	会所外角ボンチ穴

参照点測量日：令和8年5月25日

地積測量図

貸付予定地【夢洲中一丁目5番8】

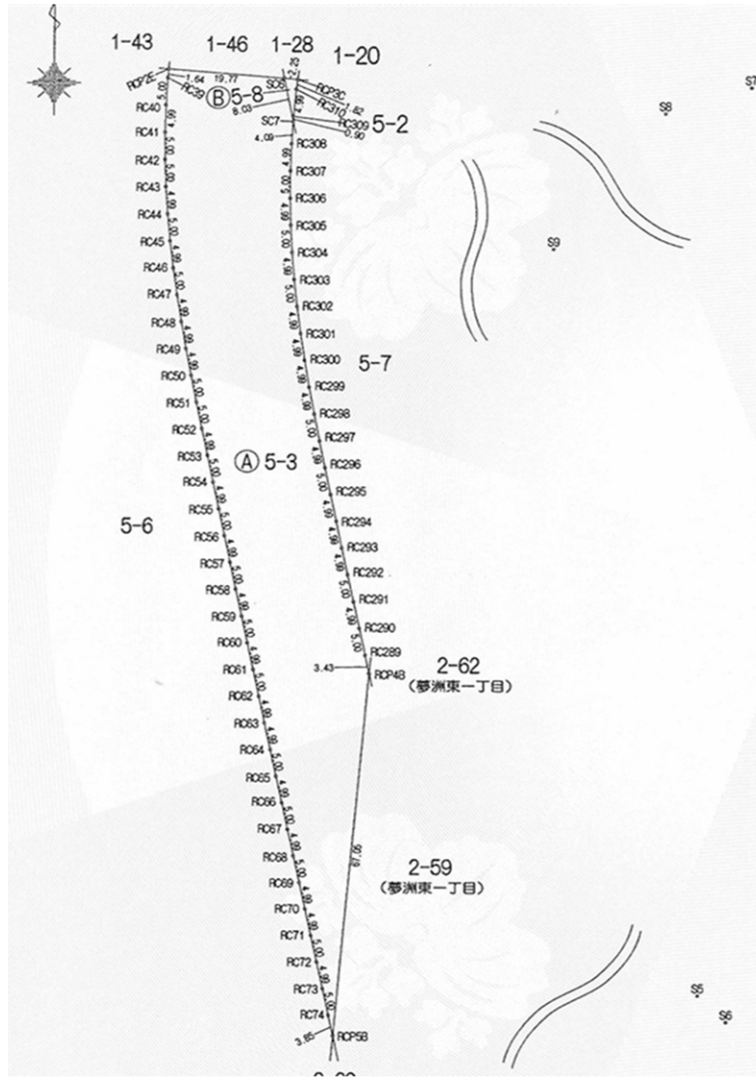

座標求積表

地積 ⑤ 5-3

測点	Xn	Yn	Oxn+1-Xn-1	Yn
ROP2E	-149567.638	-56083.426	-4430	590654
RC39	-149569.281	-56083.565	372170	537340
RC40	-149574.274	-56083.833	560333	575503
RC41	-149579.272	-56083.952	560727	352096
RC42	-149584.272	-56083.924	560670	988228
RC43	-149589.269	-56083.748	560062	307528
RC44	-149594.258	-56083.428	559359	693732
RC45	-149599.238	-56082.978	557857	332156
RC46	-149604.205	-56082.406	556353	549508
RC47	-149609.159	-56081.729	554828	708455
RC48	-149614.100	-56080.954	553519	114680
RC49	-149619.029	-56080.126	552277	080848
RC50	-149623.948	-56079.231	551314	919961
RC51	-149628.860	-56078.296	550632	788424
RC52	-149633.767	-56077.335	550118	656350
RC53	-149638.670	-56076.358	549884	766548
RC54	-149643.573	-56075.375	549762	976500
RC55	-149648.474	-56074.389	549741	160978
RC56	-149653.375	-56073.399	549715	354195
RC57	-149658.275	-56072.403	549655	621803
RC58	-149663.176	-56071.411	549655	892211
RC59	-149668.076	-56070.418	549646	166818
RC60	-149672.977	-56069.425	549626	434425
RC61	-149677.877	-56068.432	549626	702032
RC62	-149682.778	-56067.439	549616	969639
RC63	-149687.678	-56066.446	549451	170800
RC64	-149692.578	-56065.454	549497	514654
RC65	-149697.479	-56064.461	549487	782261
RC66	-149702.379	-56063.468	549478	049668
RC67	-149707.280	-56062.475	549468	317475
RC68	-149712.180	-56061.482	549458	585082
RC69	-149717.081	-56060.489	549448	852689
RC70	-149721.981	-56059.497	549383	070600
RC71	-149726.881	-56058.504	549429	397704
RC72	-149731.782	-56057.511	549419	665311
RC73	-149736.682	-56056.518	549409	932918
RC74	-149741.583	-56055.525	486618	012525
ROP3B	-149745.363	-56054.759	353263	021698
ROP3C	-149749.561	-56048.908	323272	678728
RC29	-149675.197	-56049.589	-463249	853085
RC30	-149670.296	-56050.582	-549351	154182
RC31	-149665.396	-56051.575	-549361	486575
RC32	-149660.495	-56052.568	-549427	271536
RC33	-149655.594	-56053.555	-549492	999665
RC34	-149650.692	-56054.540	-549514	764700
RC35	-149645.788	-56055.520	-549488	596680
RC36	-149640.883	-56056.496	-560194	410090
RC37	-149635.974	-56057.432	-560220	326832
RC38	-149631.057	-56058.343	-561726	211806
RC39	-149626.152	-56059.225	-561799	820616
RC300	-149621.196	-56060.002	-562097	059758
RC301	-149616.248	-56060.720	-562505	674480
RC302	-149611.287	-56061.341	-562969	422835
RC303	-149606.313	-56061.853	-562263	932174
RC304	-149601.329	-56062.241	-562389	040698
RC305	-149596.335	-56062.498	-560176	480016
RC306	-149591.337	-56062.615	-560514	024770
RC307	-149586.337	-56062.597	-560457	782209
RC308	-149581.340	-56062.439	-509495	445632
SC7	-149577.249	-56062.193	-671628	072140
S6	-149569.360	-56063.731	-538232	518841
面積	5703.820175			
面積	2851.9100875			

座標求積表

地積 ⑤ 5-8

測点	Xn	Yn	Oxn+1-Xn-1	Yn
S06	-149569.360	-56063.731	431288	282563
SC7	-149577.249	-56062.193	391818	666877
RC309	-149576.349	-56062.139	-329645	377320
RC310	-149571.369	-56061.698	-382827	114514
ROP3C	-149569.566	-56061.484	-112627	521356
面積	16.936270			
面積	8.4881350			
面積	8.46		㎡	

境界点測量日：令和7年9月9日

引照点一覧表

測点名	X座標	Y座標	備
S4	-149826.802	-56024.411	マンホール外枠ボッチ穴
S5	-149802.100	-56006.850	マンホール外枠ボッチ穴
S6	-149806.987	-56002.095	マンホール外枠ボッチ穴
S7	-149859.192	-56785.931	マンホール外枠ボッチ穴
S8	-149563.943	-55800.365	マンホール外枠ボッチ穴
S9	-149518.828	-55846.242	マンホール外枠ボッチ穴

引照点測量日：令和7年8月25日

境界点・引照点 点間距離表

境界点名	引照点名	距離	境界点名	引照点名	距離
ROP2E	S7	297.614	ROP4B	S4	150.251
	S8	283.085		S5	130.501
ROP3C	S8	261.179	ROP5B	S5	74.258
	S9	220.809		S6	81.061