



北立面図 1/300

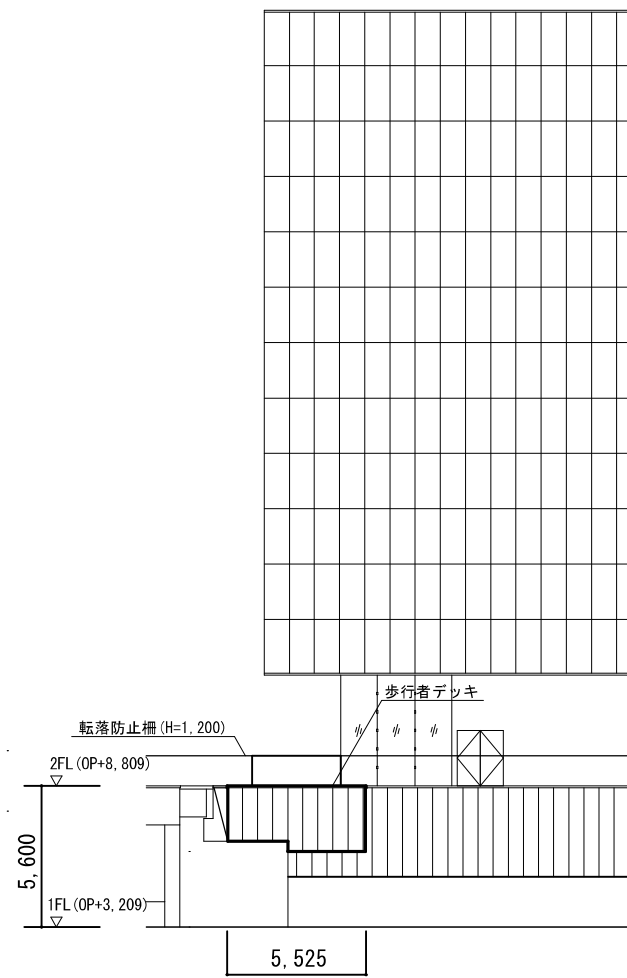

西立面図 1/300

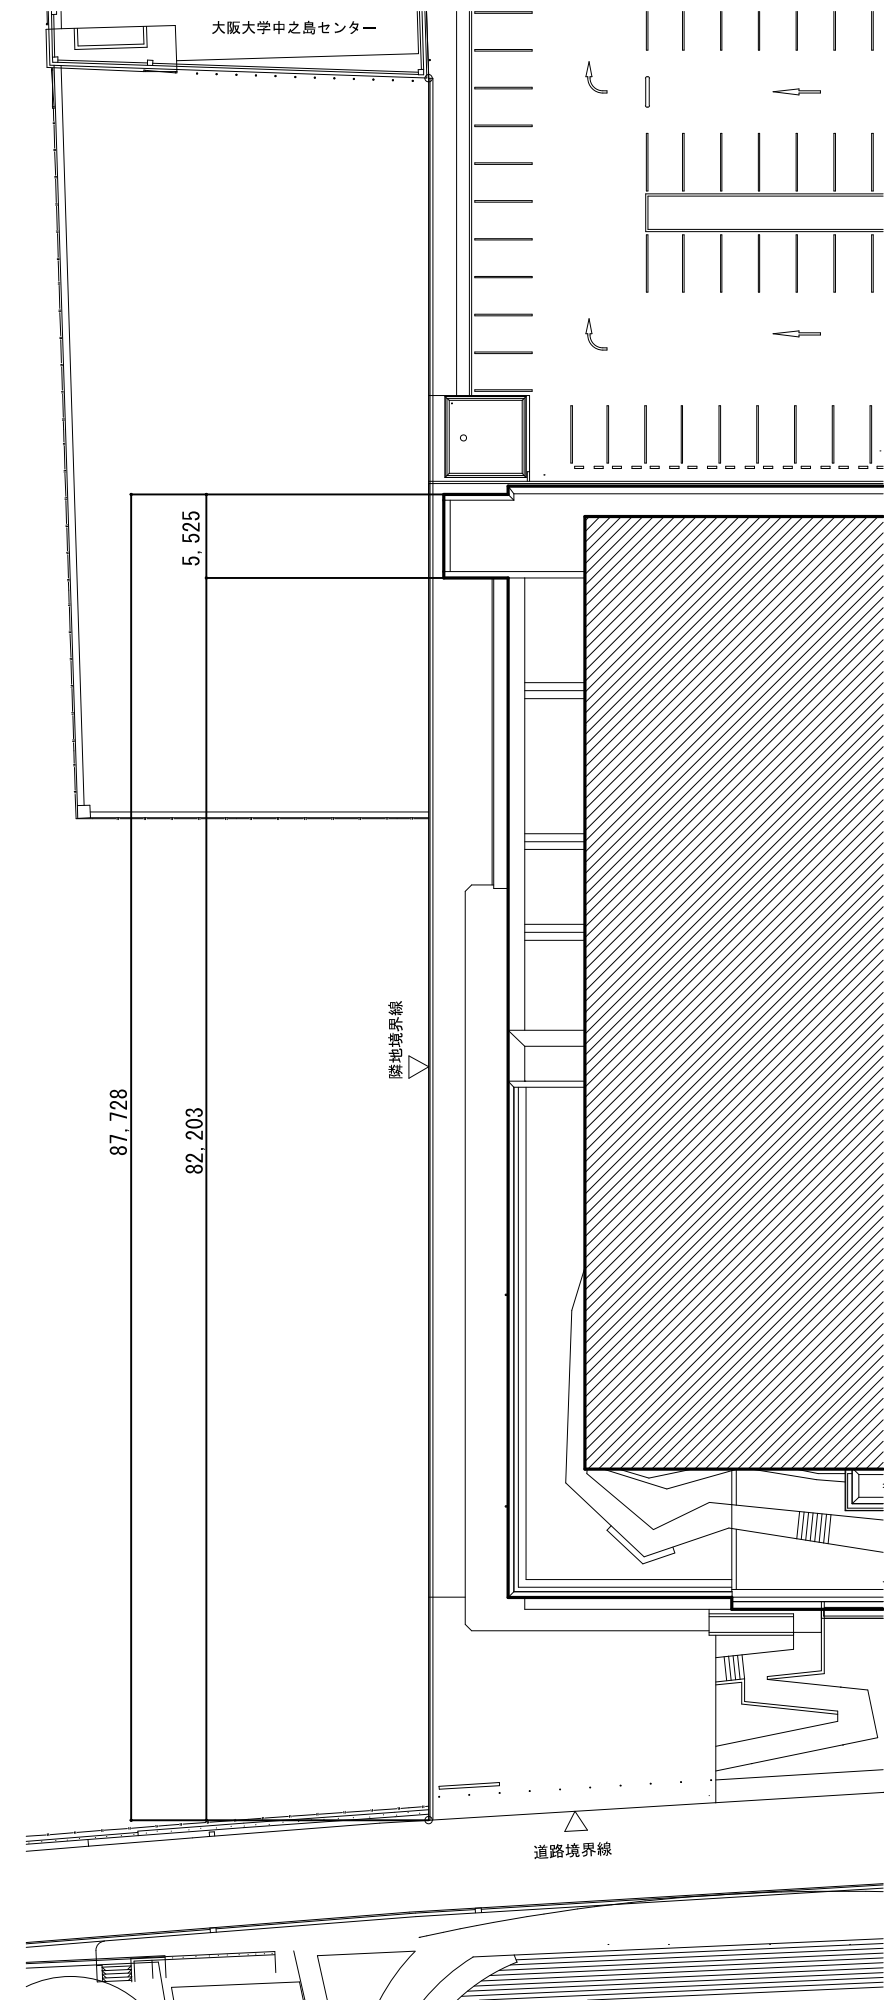

配置図 1/500