

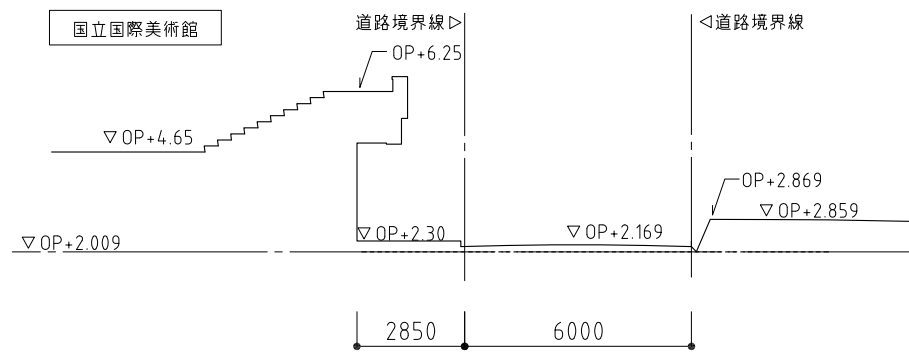


南北断面図

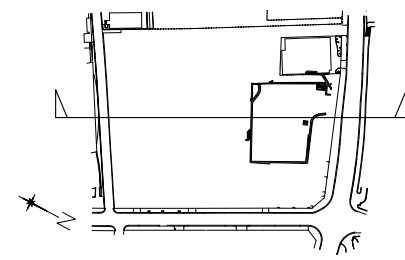

A部 1/200

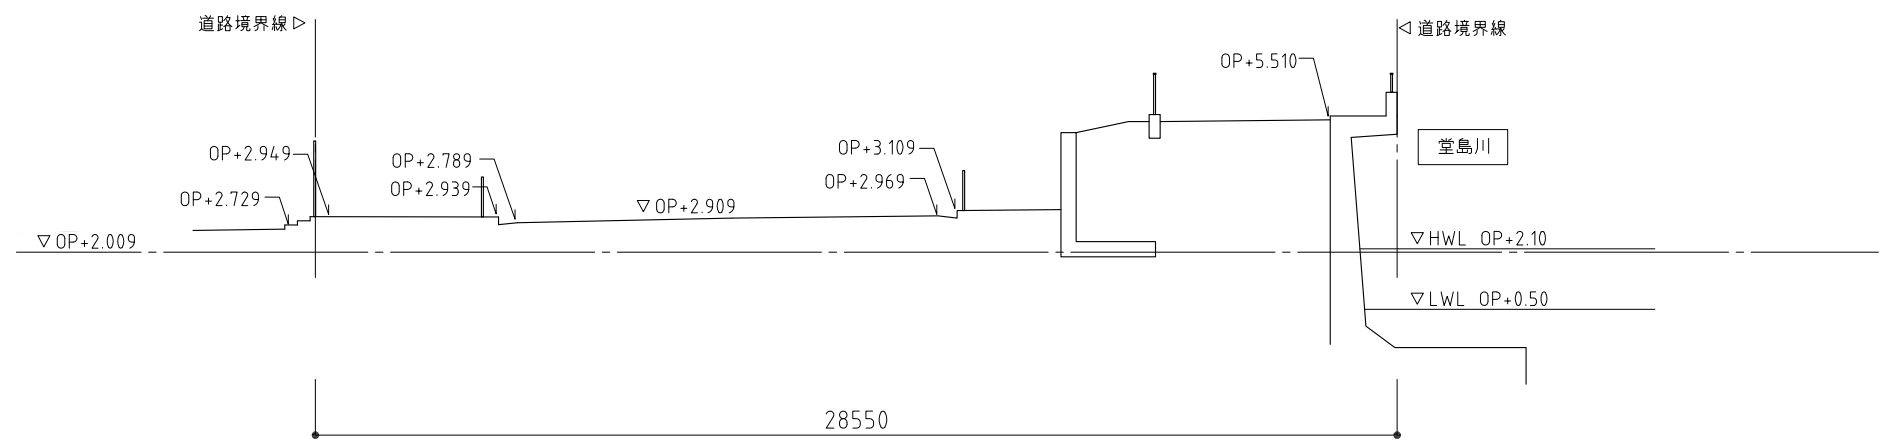

B部 1/200